


three inches = one foot
one and one half inches = one foot
one inch = one foot
three quarters inch = one foot
one half inch = one foot
one half inch = one foot
three eighths inch = one foot
one quarter inch = one foot
one eighth inch = one foot
one eighth inch = one foot

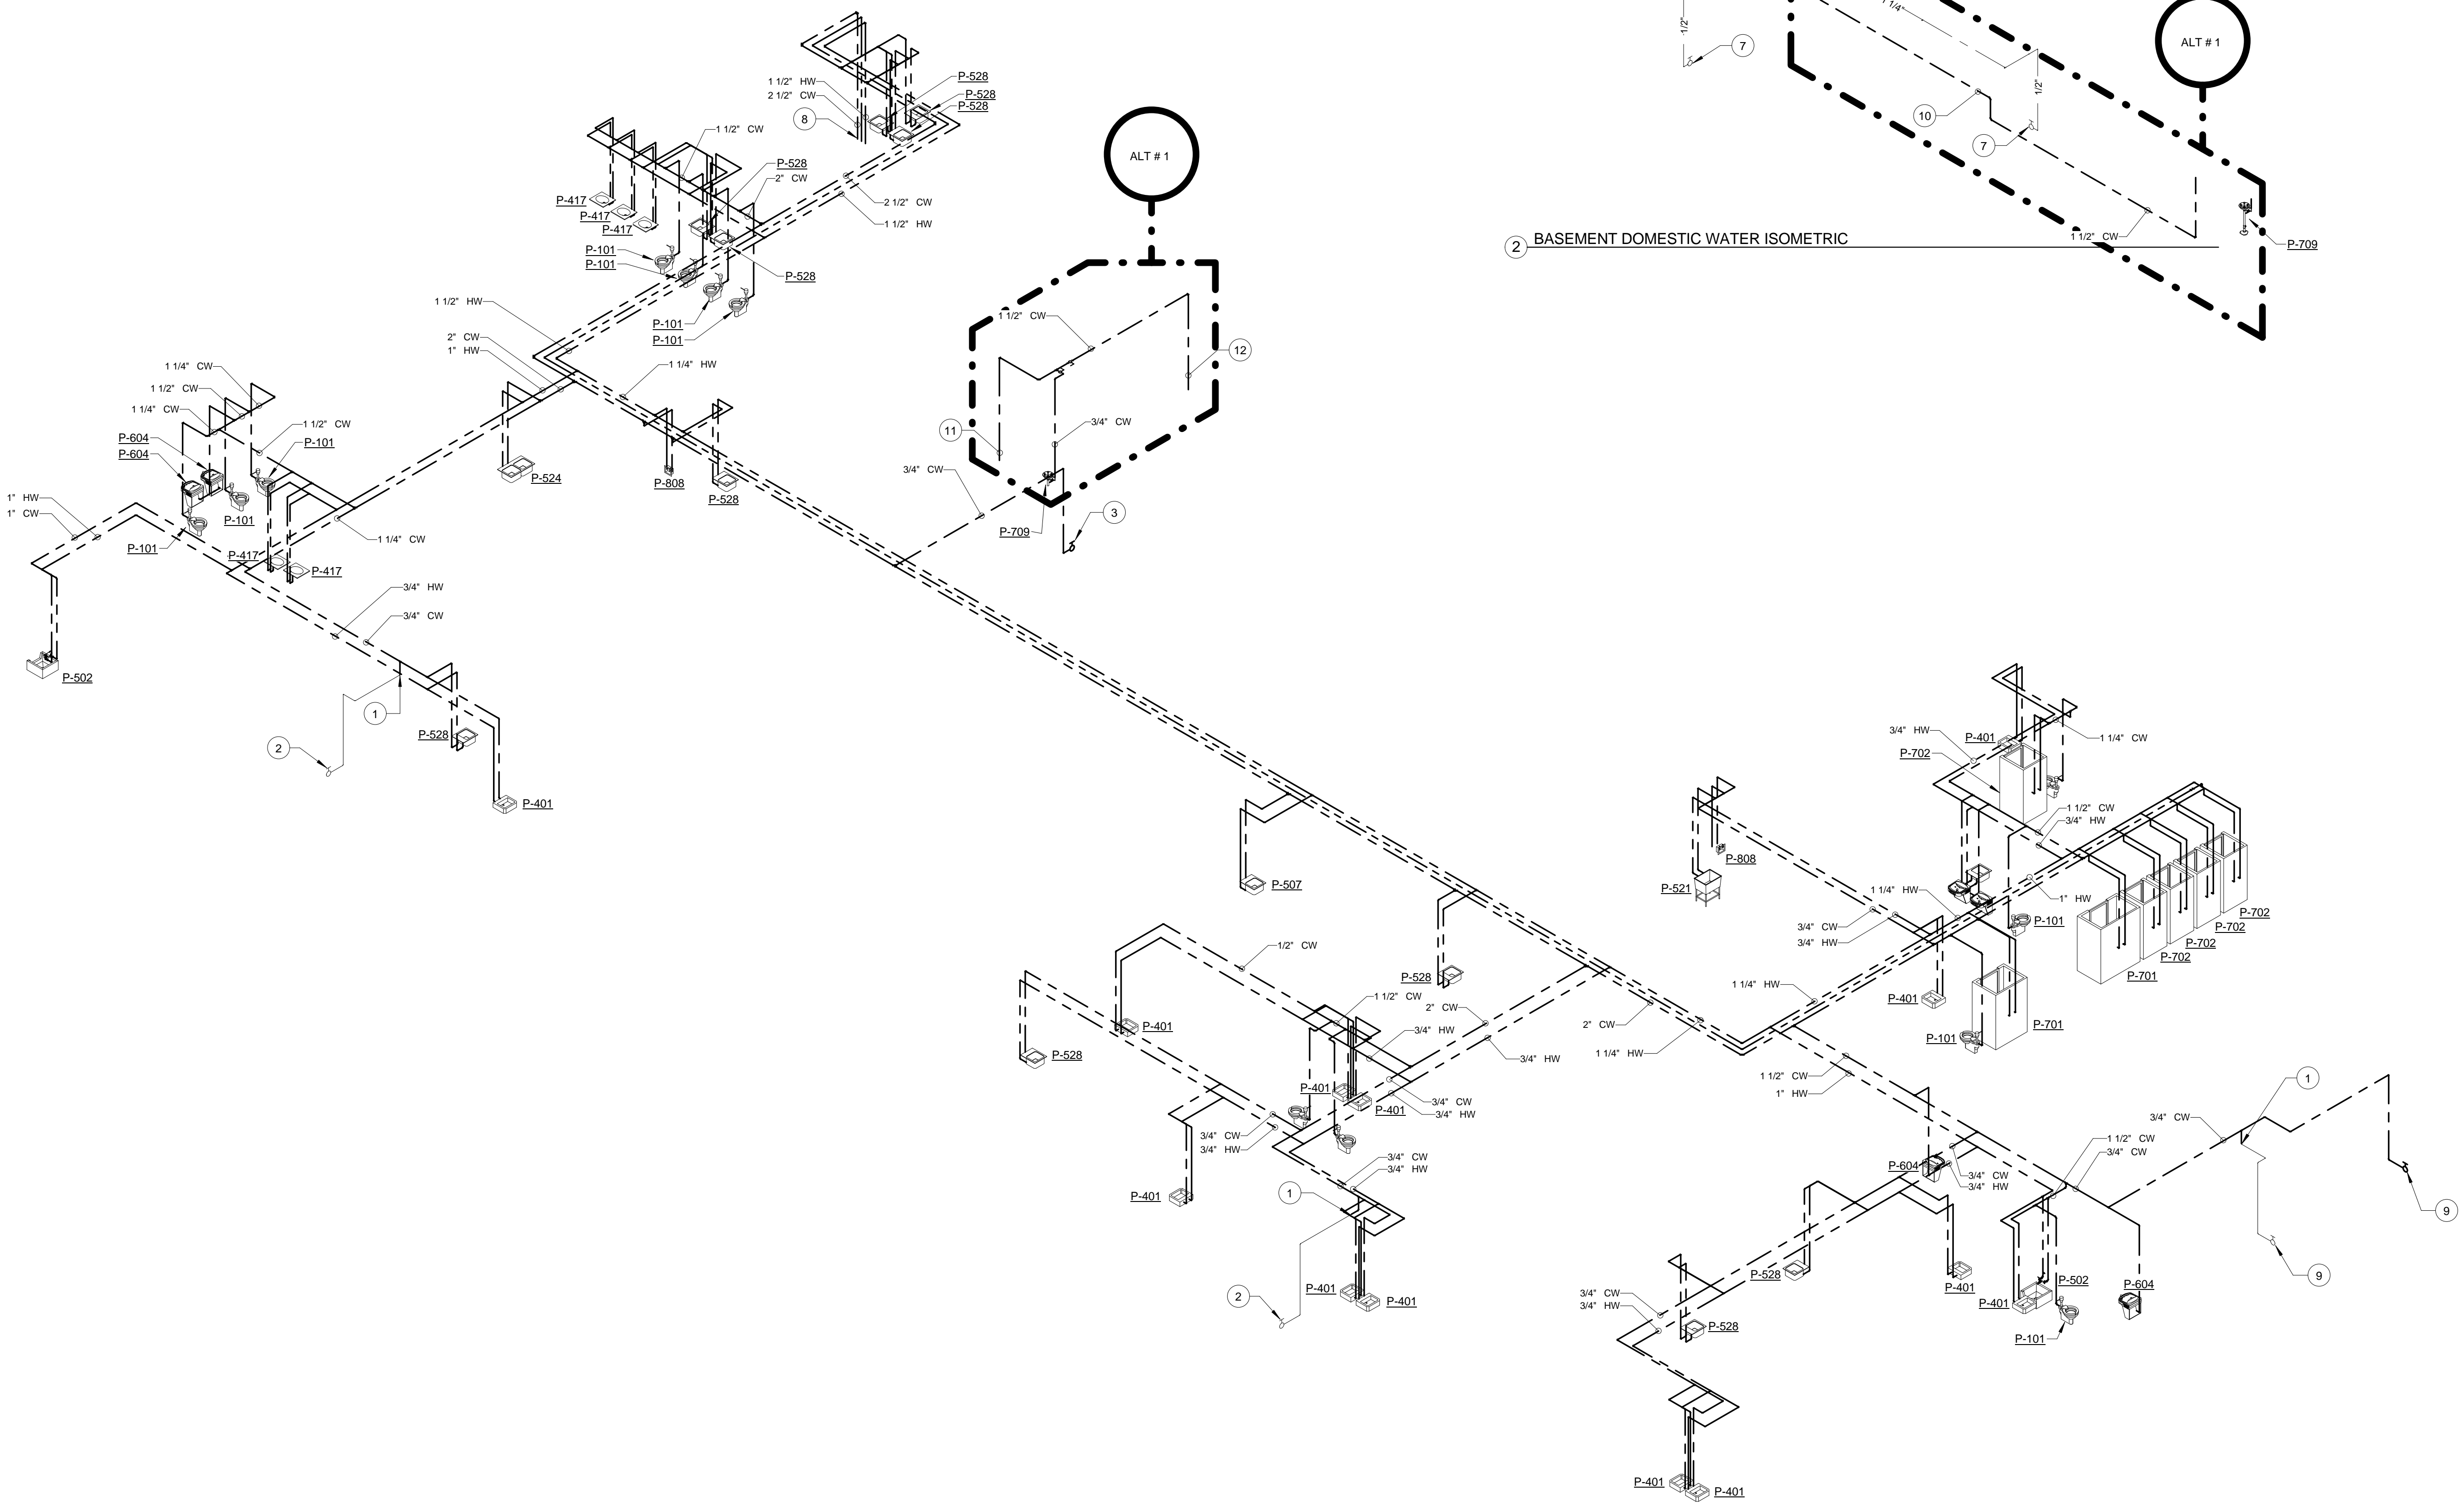

KEY	NOTE
1	POINT OF CONNECTION TO EXISTING.
2	EXISTING WALL HYDRANT.
3	RELOCATED WALL HYDRANT.
4	EXISTING DOMESTIC WATER SERVICE ENTRANCE.
5	EXISTING DOMESTIC WATER HEAT EXCHANGER.
6	NEW LOCATION FOR DOMESTIC WATER RISER TO SERVE 1ST FLOOR. SEE 1-PP302 FOR CONTINUATION.
7	EXISTING WALL HYDRANT IN BASEMENT.
8	PIPES DOWN TO MECHANICAL ROOM. SEE 2-PP302 FOR CONTINUATION.
9	DEMOLISH HOSE BIBB AND RELOCATE AS SHOWN IF ALT #8 IS ACCEPTED.
10	1 1/2\"/>
11	PIPES DOWN TO PIPE TRENCH. SEE 2-PP302 FOR CONTINUATION.
12	1 1/2\"/>
13	NEW REDUCED PRESSURE BACKFLOW PREVENTER.

1 DOMESTIC WATER ISOMETRIC

FULLY SPRINKLERED
ISSUED FOR BID

Revisions

Date

CONSULTANTS:

Project Manager

BRAY MOONEY CONSULTING

410 E. 21 STREET
CHESTER, PA, 19013
Tel: (610) 872-3716

Architect

ARRAY HEALTHCARE FACILITIES SOLUTIONS

2520 RENAISSANCE BLVD.,
SUITE 110
KING OF PRUSSIA, PA, 19406
Tel: (610) 270-0599

Structural Engineer

WZG, STRUCTURAL CONSULTING ENGINEERS

P.O. BOX 24
40 LITTLE ROAD
ZIEGLERVILLE, PA, 19482
Tel: (610) 287-5194

MEP/FP Engineer

APOGEE CONSULTING GROUP

7330 CHAPEL HILL ROAD,
SUITE 202
RALEIGH, NC, 27606
Tel: (919) 859-7420

Civil Engineer

GUIDON DESIGN

2453 N DELAWARE STREET
INDIANAPOLIS, IN 46205
Tel: (317) 800-6388

Fire Protection Consultant

HARRINGTON GROUP

7508 E. INDEPENDENCE BLVD., SUITE 116
CHARLOTTE, NC, 28227
Tel: (704) 531-9077

Cost Estimator

BRAY MOONEY CONSULTING

410 E. 21 STREET
CHESTER, PA, 19013
Tel: (610) 872-3716

Aquatic Consultant

ATLANTIC AQUATIC ENGINEERING

1823 DEEP RUN ROAD
PIPERSVILLE, PA, 18947
Tel: (215) 786-0409

Associate Architects

W. COOK ARCHITECTS

1251 ROMANSVILLE ROAD
COATESVILLE, PA, 19320
Tel: (610) 383-4460

PROJECT MANAGER:

Bray Mooney Consulting

Project Number

3627

Scale

Drawing Title

DOMESTIC WATER ISOMETRIC

Approved: Project Director

Project Title

RENOVATE BUILDING 69

Location

1400 Black Horse Hill, Coatesville, PA

Date

1/22/2014

Checked

DJR

Drawn

ORD

VA Project Number

542-CSI-203

Building Number

69

Drawing Number

PP302

Dwg. 63 of 86

Office of Facilities Management

Department of Veterans Affairs