

EXISTING TUBE STEEL COLUMN

PAINTABLE FIRE-RATED SELANT  
AND BACKER ROD (TYPICAL)


PLACE RE-BAR AND  
GROUT CELLS SOLID

WELD ON WIRE ANCHOR  
TIE

FIRE-RATED  
COMPRESSIBLE FILLER

Ø  $\frac{3}{16}$ " GALVANIZED WIRE  
ANCHOR

NEW MASONRY WALL

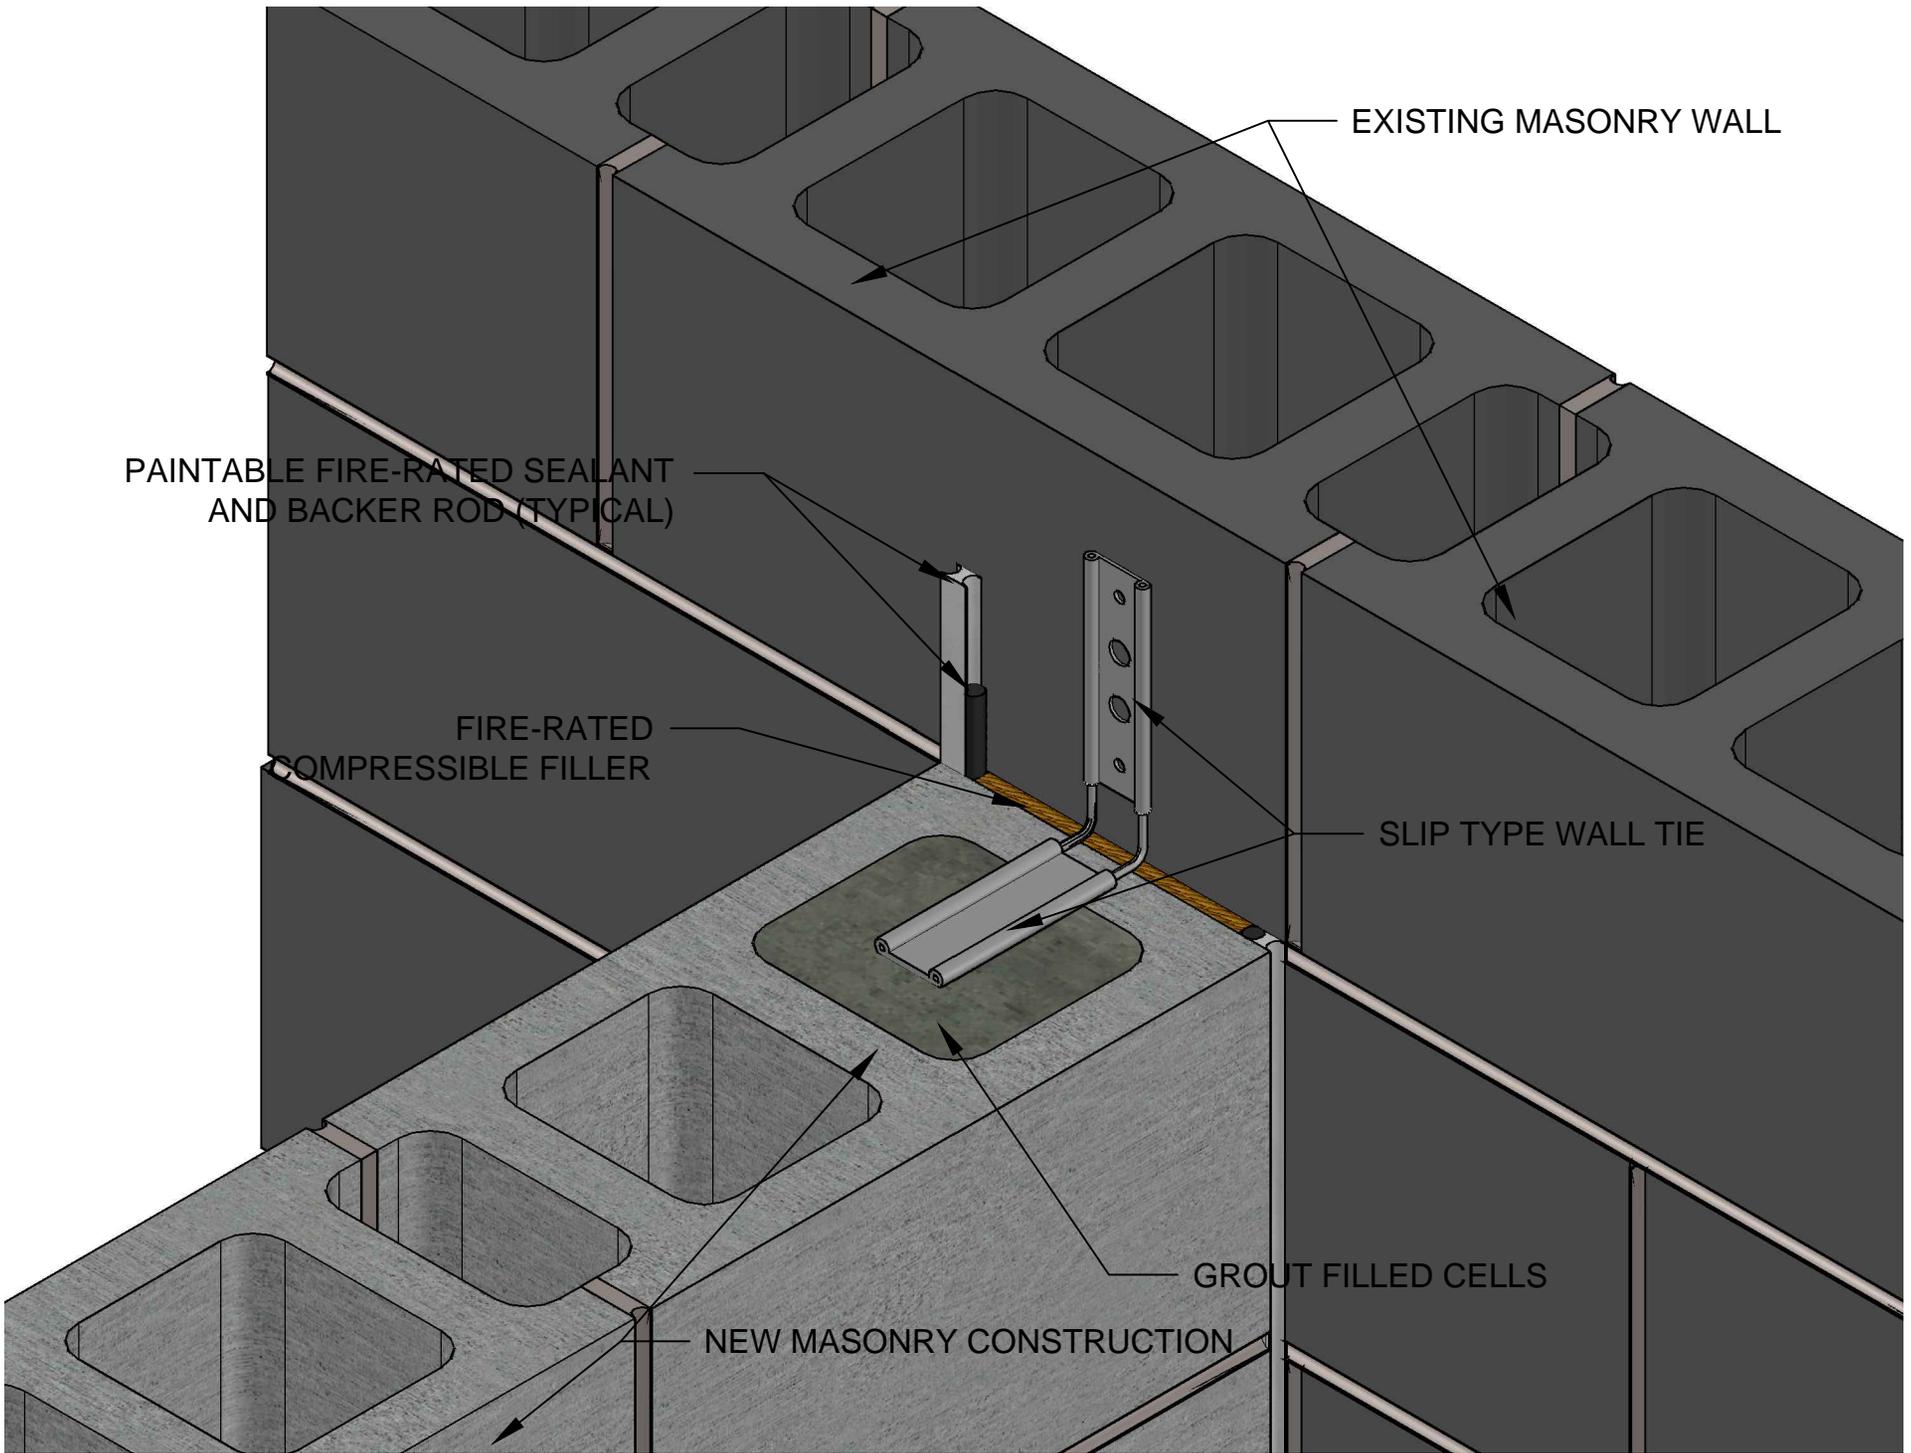

EXISTING MASONRY WALL

PAINTABLE FIRE-RATED SEALANT  
AND BACKER ROD (TYPICAL)

FIRE-RATED  
COMPRESSIBLE FILLER

SLIP TYPE WALL TIE

GROUT FILLED CELLS

NEW MASONRY CONSTRUCTION