



one and one half inches = one foot
one inch = one foot
three quarters inch = one foot
one half inch = one foot
three eighths inch = one foot
one quarter inch = one foot
one eighth inch = one foot

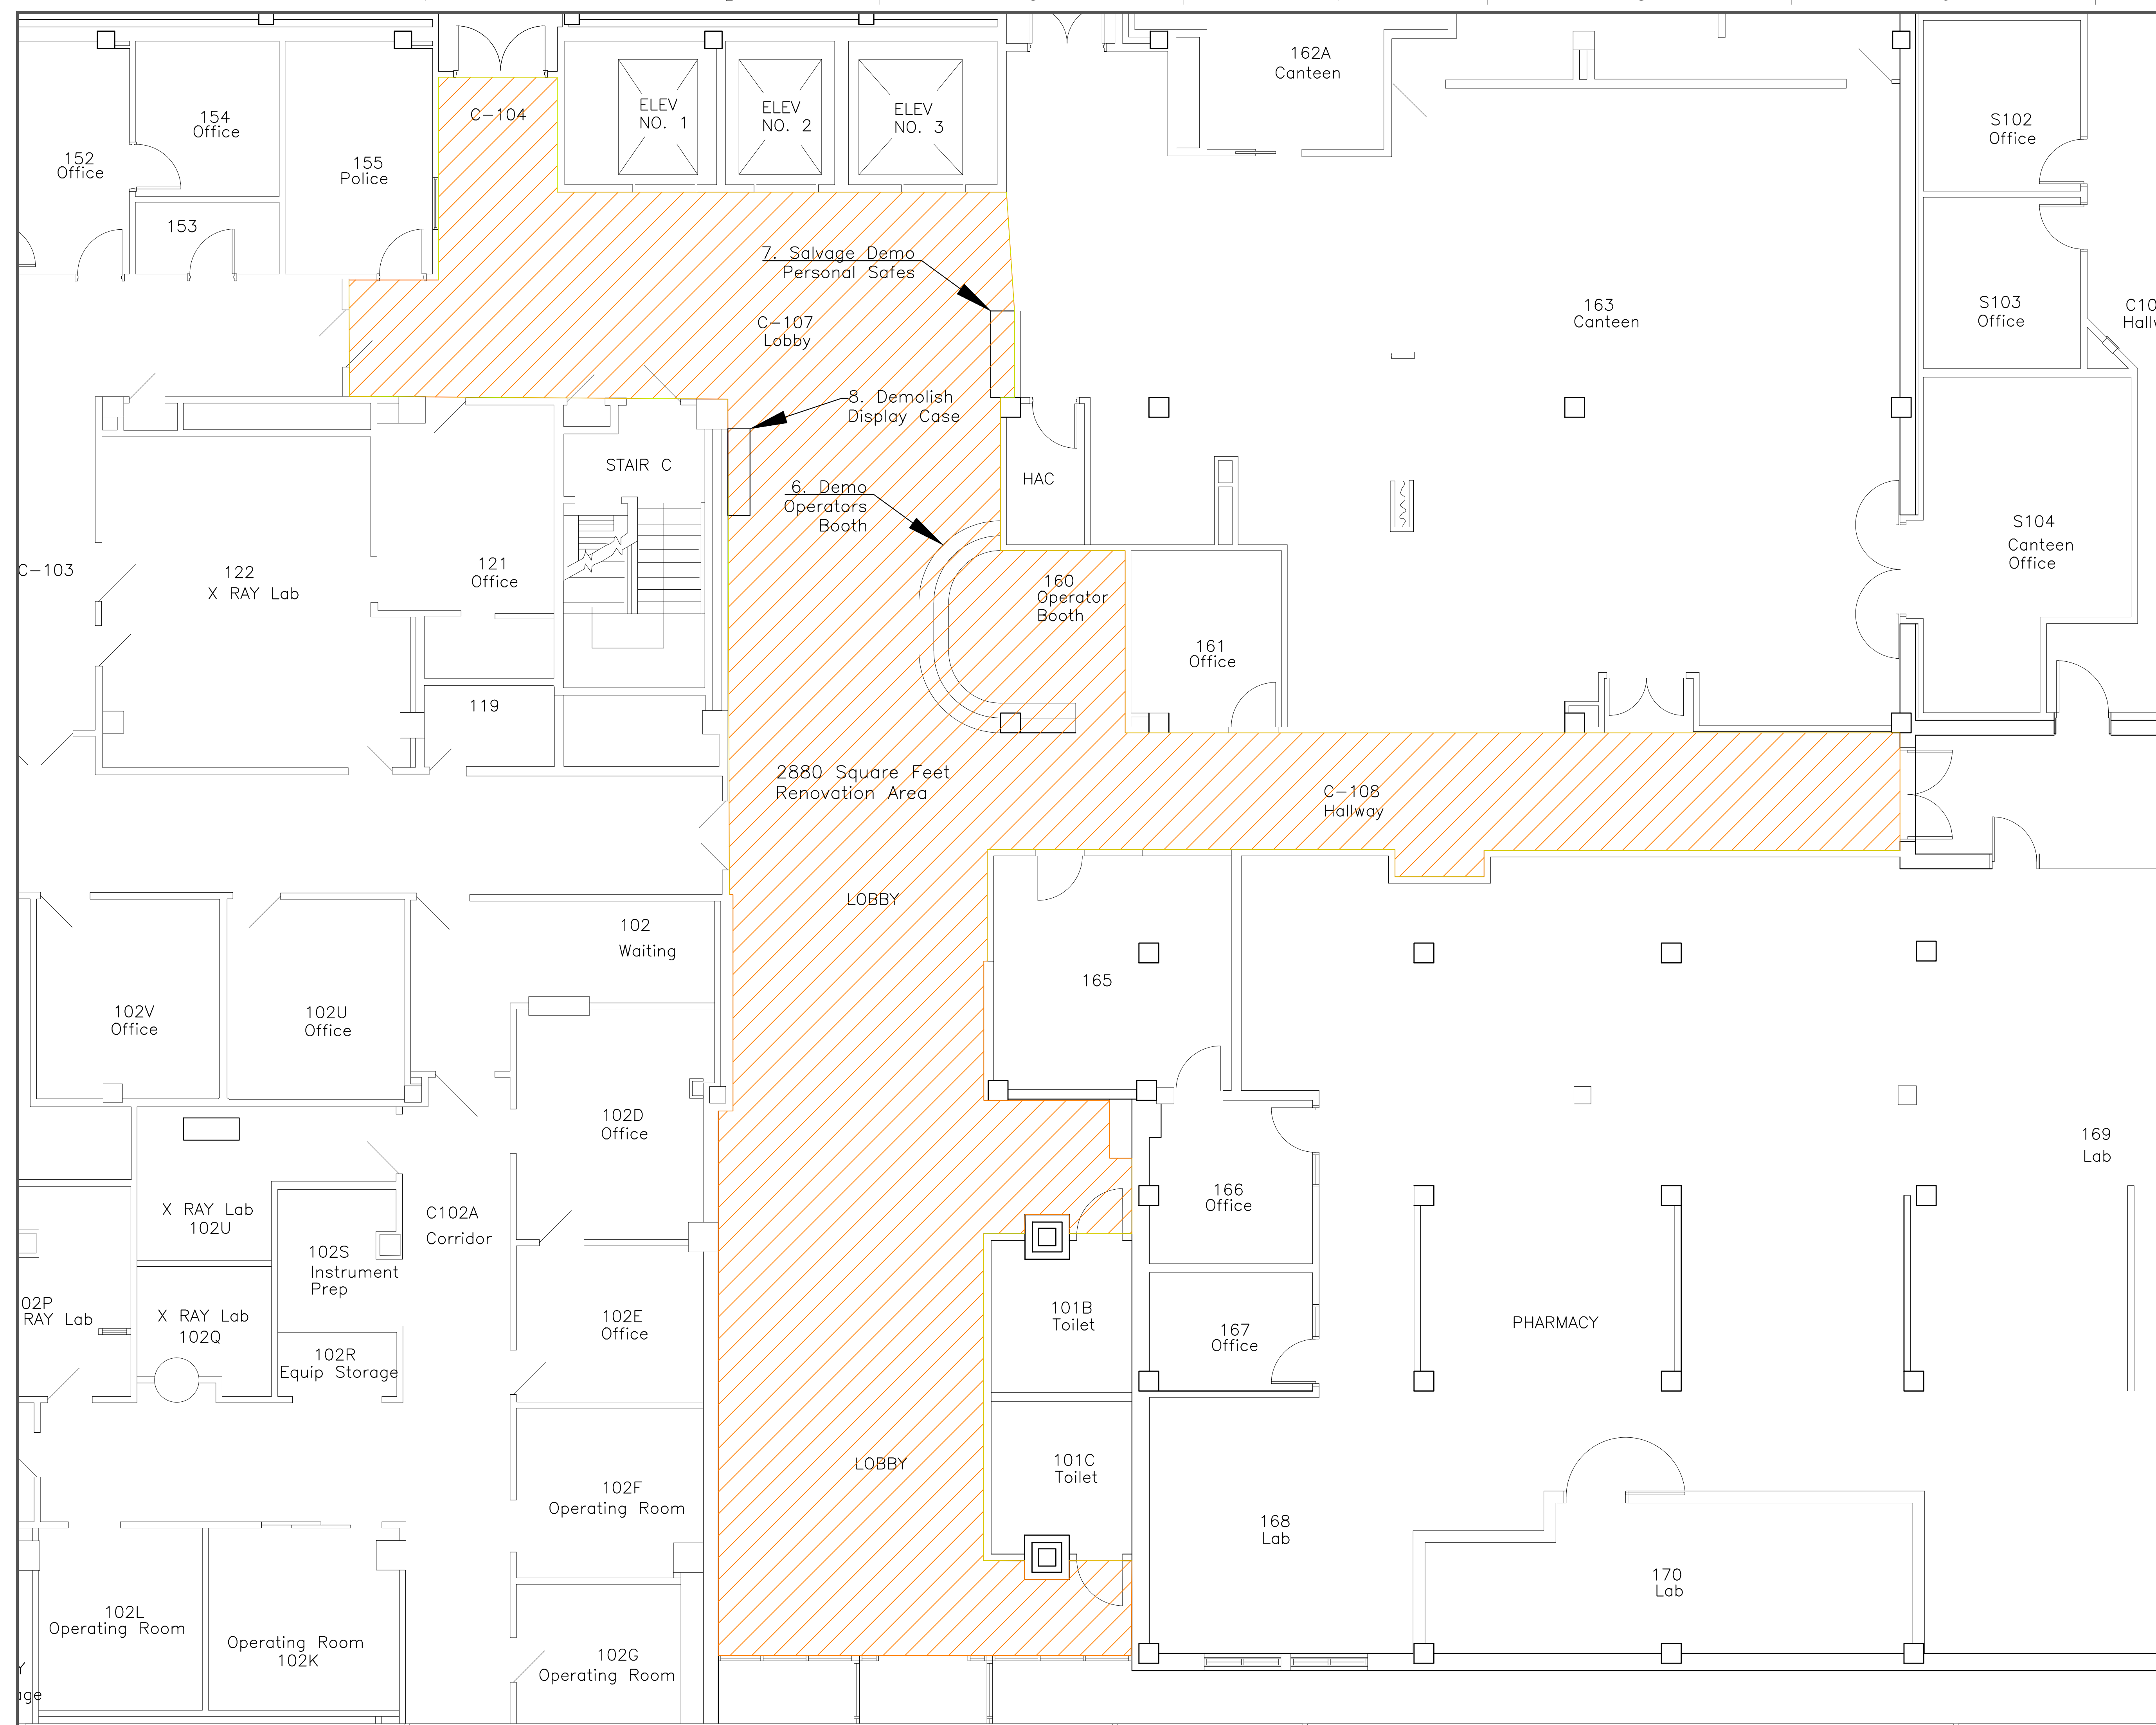

Demolition Notes	
1.	Remove Floor Tile
2.	Clean Up Mastic and Repair Sub Floor as Needed
3.	Remove Vinyl Base
4.	Remove And Salvage For VA All Signs, Wall Hangings, Paintings, Display Cases, Etc.
5.	Remove Ceiling Tiles
6.	Demolish Operator Booth
7.	Salvage Personal Safes And Demolish Flush To Wall
8.	Demolish Display Case
9.	Remove Lighting Fixtures
10.	Total Square Footage = 2880

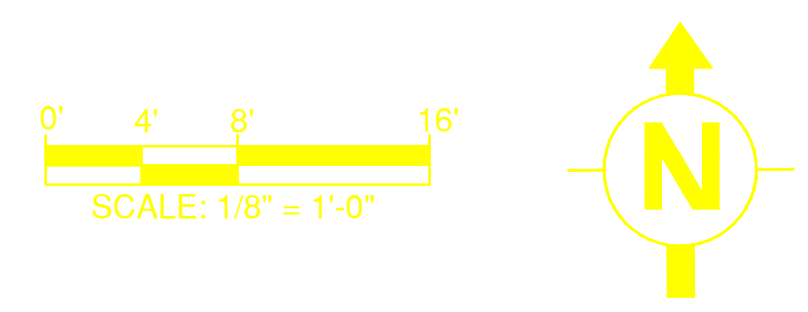

CONSULTANTS:		ARCHITECT/ENGINEERS:		Drawing Title Lobby Demolition	Project Title Lobby Renovation	Project Number	Office of Construction and Facilities Management Department of Veterans Affairs
				Approved: Project Director	Location FT. HARRISON, HELENA, MT	Building Number 154	
				Date May 2014	Checked	Drawn Nathan Jones	
						Dwg. of	