


three inches = one foot  
one and one half inches = one foot  
one inch = one foot  
three quarters inch = one foot  
one half inch = one foot  
three eighths inch = one foot  
one quarter inch = one foot  
one eighth inch = one foot

- NOTES**
1. REFER TO SPECIFICATION SECTION 010000 FOR REQUIREMENTS REGARDING PRE-CONSTRUCTION INVESTIGATION PRIOR TO COMMENCEMENT OF WORK. CONTRACTOR TO CONDUCT A COMPLETE SURVEY OF EVERY FIRE PROTECTION SPRINKLER HEAD TO ASSESS EACH HEAD'S CONDITION AND VIABILITY.
  2. UPON COMPLETION OF THE ABOVE SURVEY, THE VAMC COR SHALL DESIGNATE UP TO 2,400 HEADS TO BE REPLACED/REWORKED BY THE CONTRACTOR UNDER THIS CONTRACT.
  3. THE 2,400 HEADS DESIGNATED BY THE VAMC COR LISTED ABOVE ARE IN ADDITION TO ANY SPECIFIC ITEMS INDICATED ON THIS SHEET.


- KEYED NOTES**
- 1 REWORK/CONFIRM SPRINKLER HEAD LOCATIONS AND SPACING PER CODE NFPA13 IN ROOMS GA01, GB01DA, GB02, GB04, AND GC11.
  - 2 REWORK EXISTING FIRE SPRINKLER HEAD AND PIPING PER CODE NFPA13 IN ROOM GC100. CONFIRM DEFLECTOR POSITIONS.
  - 3 REWORK EXISTING FIRE SPRINKLER HEAD AND PIPING PER CODE NFPA13 IN ROOM GB09A. CONFIRM DEFLECTOR POSITIONS.

**LEGEND**

AREA APPLIED TO THIS PORTION OF PROJECT

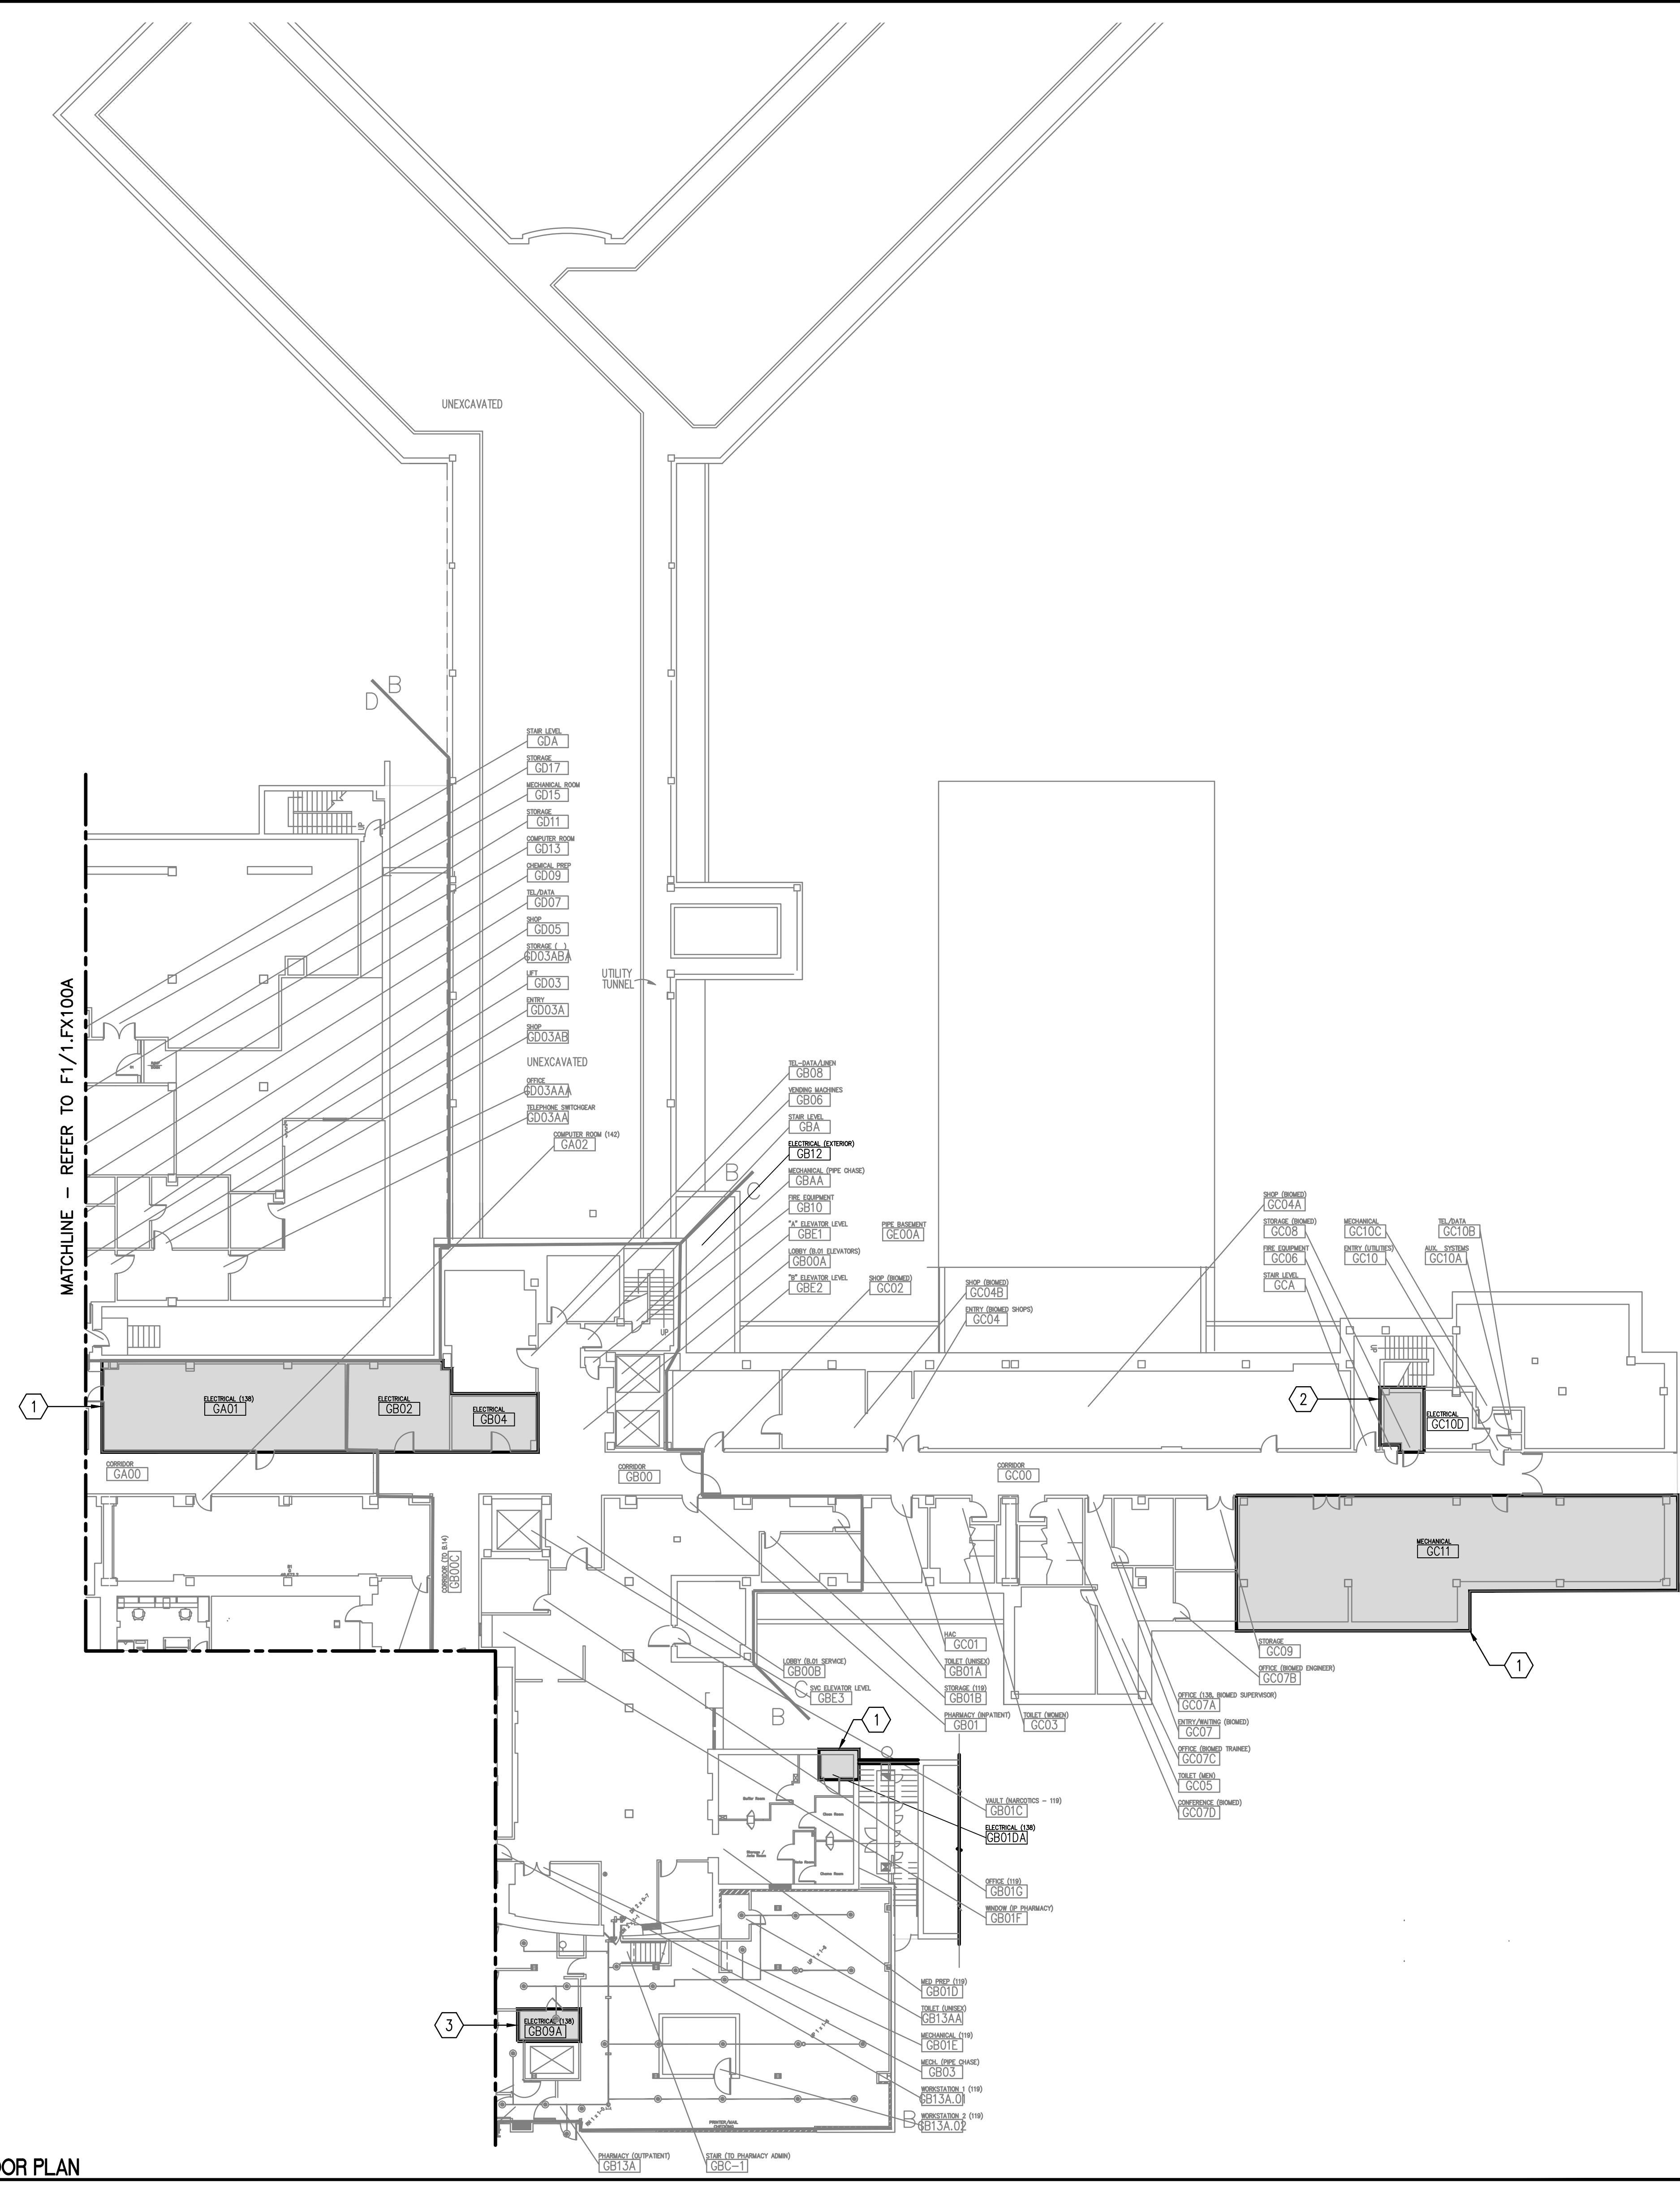

**GENERAL NOTE:**  
ALL EXISTING PIPING, DUCTWORK, SPRINKLERS, CONDUIT, LIGHTING OR OTHER CONSTRUCTION SHALL BE RELOCATED AS NECESSARY FOR ALL DEMOLITION AND INSTALLATION WORK.

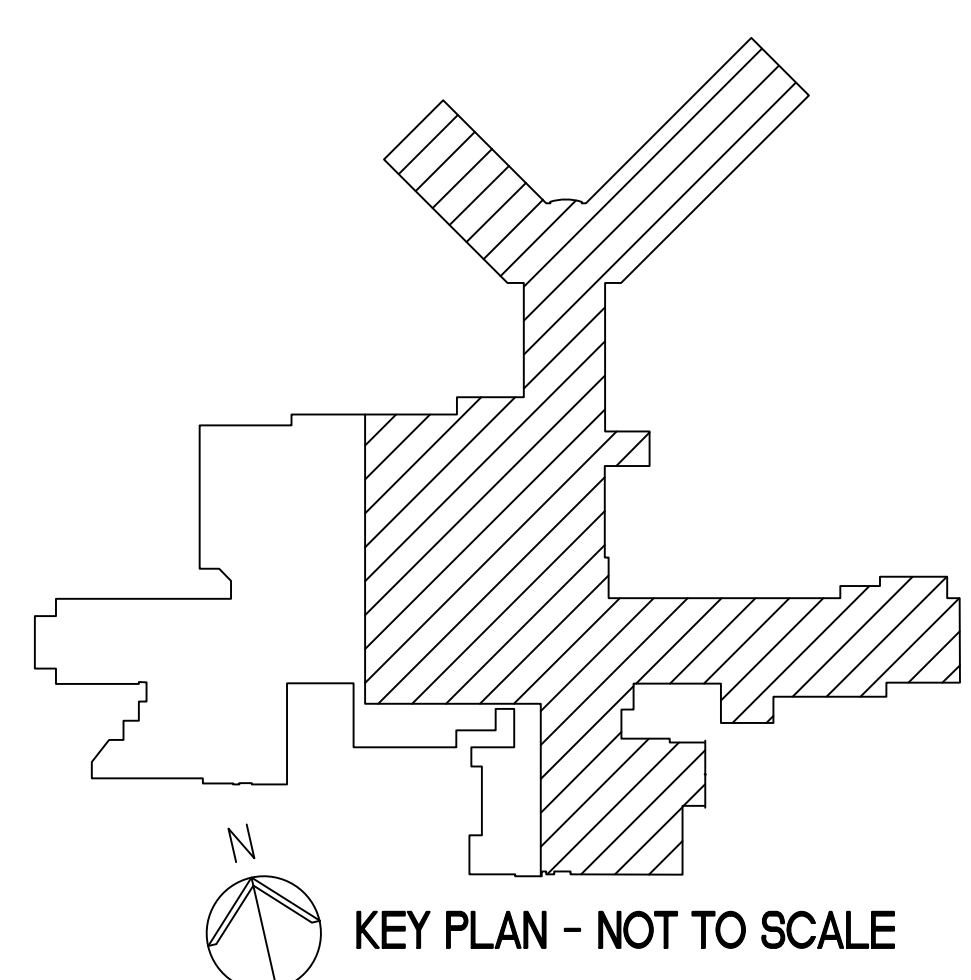

**F1 PARTIAL FLOOR PLAN**  
1/16" = 1'-0"

FULLY SPRINKLERED  
BID DOCUMENTS  
FOR CONSTRUCTION

	</
--	--	----