


three inches = one foot
one and one half inches = one foot
one inch = one foot
three quarters inch = one foot
one half inch = one foot
three eighths inch = one foot
one quarter inch = one foot
one eighth inch = one foot

- NOTES**
1. REFER TO SPECIFICATION SECTION 010000 FOR REQUIREMENTS REGARDING PRE-CONSTRUCTION INVESTIGATION PRIOR TO COMMENCEMENT OF WORK. CONTRACTOR TO CONDUCT A COMPLETE SURVEY OF EVERY FIRE PROTECTION SPRINKLER HEAD TO ASSESS EACH HEAD'S CONDITION AND VIABILITY.
 2. UPON COMPLETION OF THE ABOVE SURVEY, THE VAMC COR SHALL DESIGNATE UP TO 2,400 HEADS TO BE REPLACED/REWORKED BY THE CONTRACTOR UNDER THIS CONTRACT.
 3. THE 2,400 HEADS DESIGNATED BY THE VAMC COR LISTED ABOVE ARE IN ADDITION TO ANY SPECIFIC ITEMS INDICATED ON THIS SHEET.


- KEYED NOTES**
- 1 CORRECT SPRINKLER HEAD SPACING/PLACEMENT TO COMPLY WITH CODE IN ROOM 4D03. ADD AND/OR RESPACE AND RELOCATE HEADS AS REQUIRED.
 - 2 INSTALL ADDITIONAL FIRE PROTECTION SPRINKLER HEAD(S) IN ROOM 4C22A AND MODIFY/RESPACE/RELOCATE EXISTING HEAD(S) TO MEET CODE.
 - 3 INSTALL ADDITIONAL FIRE PROTECTION SPRINKLER HEAD(S) IN ROOM 4A13C AND MODIFY/RESPACE/RELOCATE EXISTING HEAD(S) TO MEET CODE. ADDITIONAL FIRE PROTECTION SPRINKLERS TO AREA BLOCKED OFF.

LEGEND

AREA APPLIED TO THIS PORTION OF PROJECT

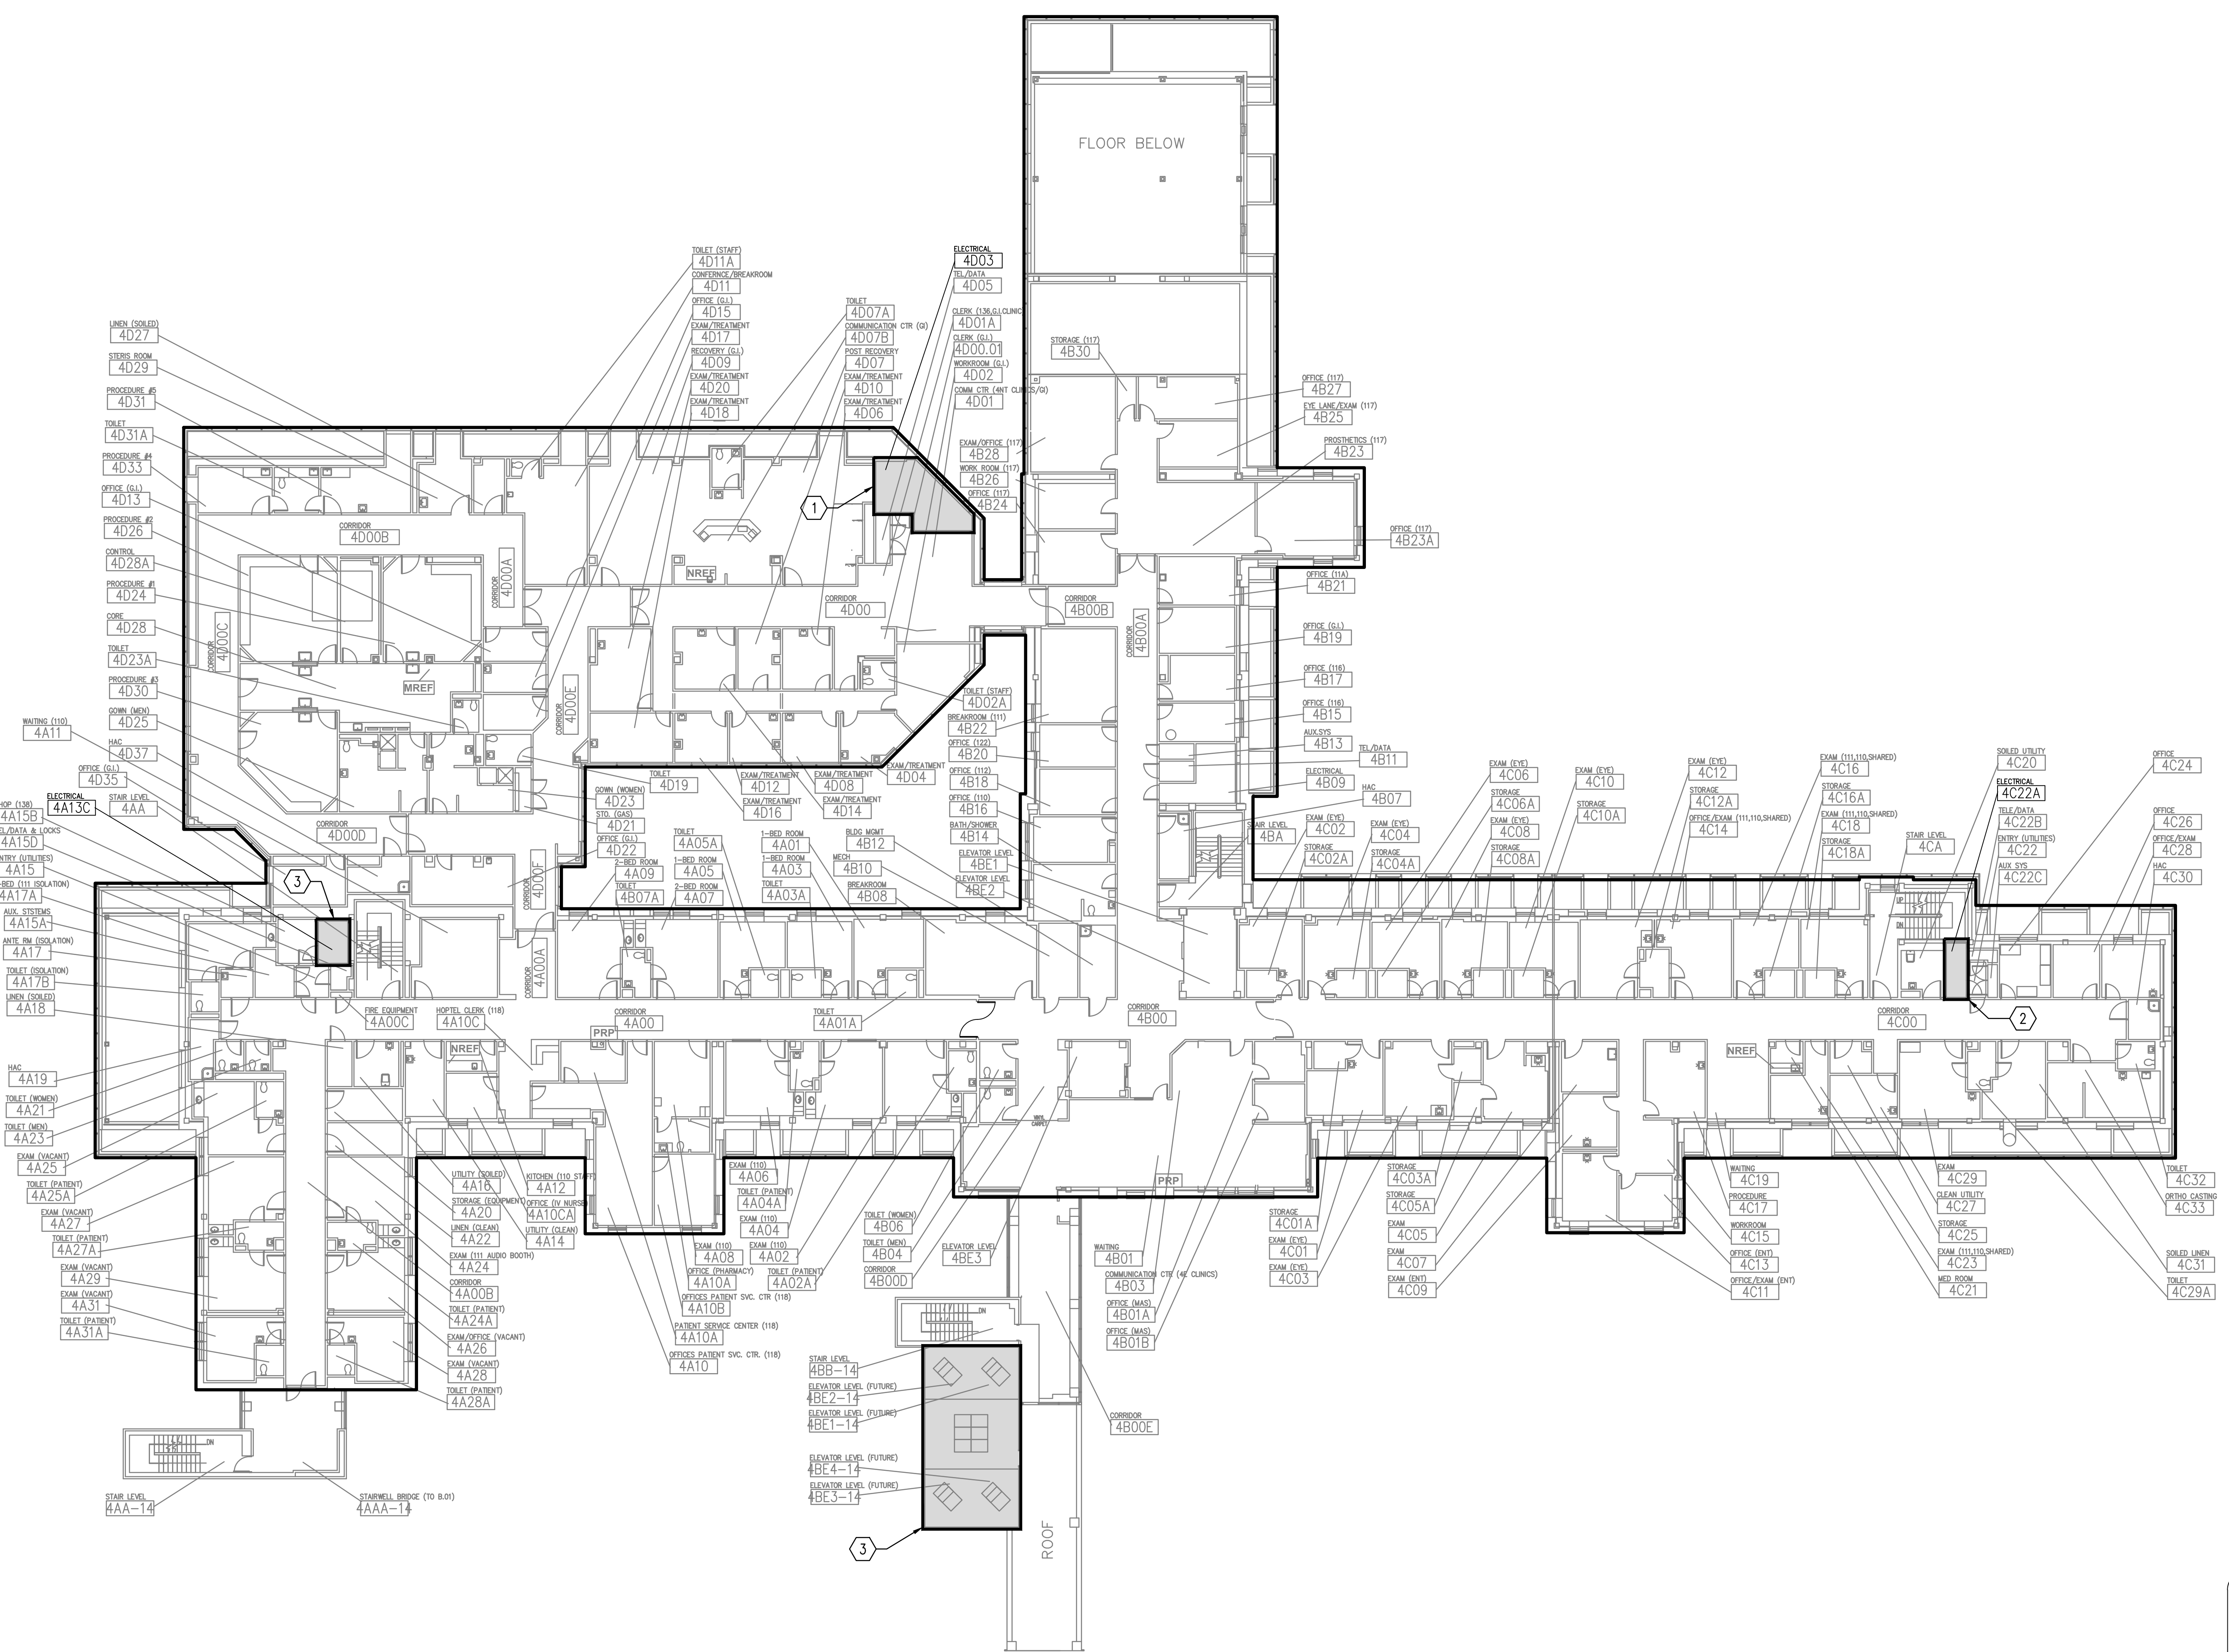

GENERAL NOTE:
ALL EXISTING PIPING, DUCTWORK, SPRINKLERS, CONDUIT, LIGHTING OR OTHER CONSTRUCTION SHALL BE RELOCATED AS NECESSARY FOR ALL DEMOLITION AND INSTALLATION WORK.

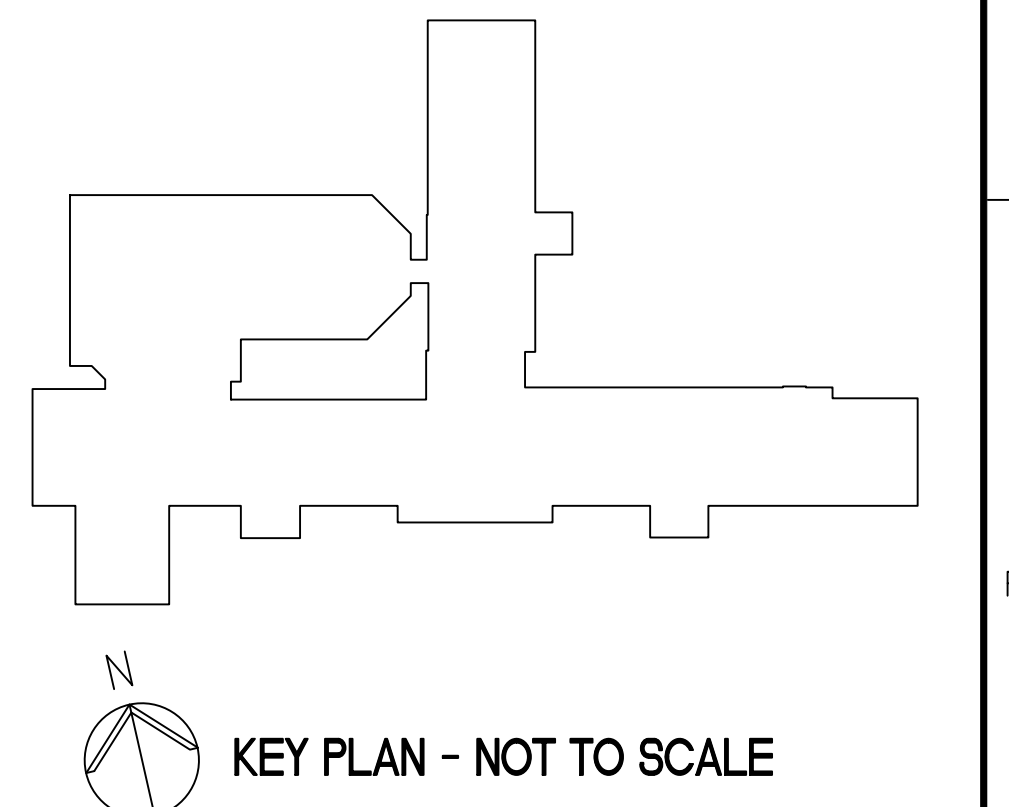

F1 FLOOR PLAN
1/16" = 1'-0"

	</
--	--	----