




⑦ AIR ELIMINATOR DETAIL

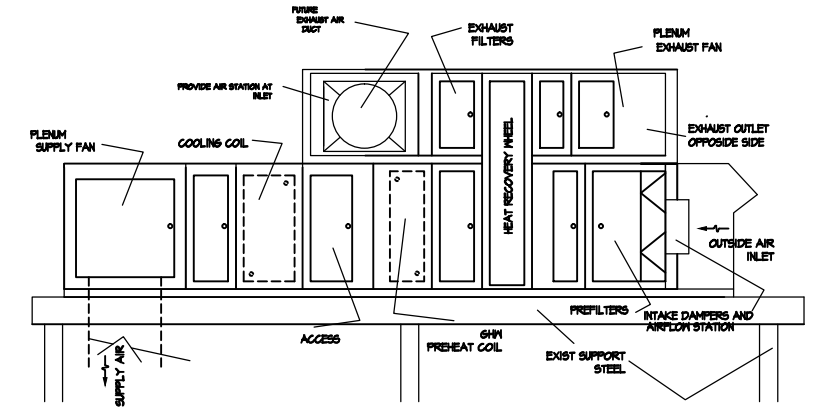


③ ELEVATION AT AHU-1

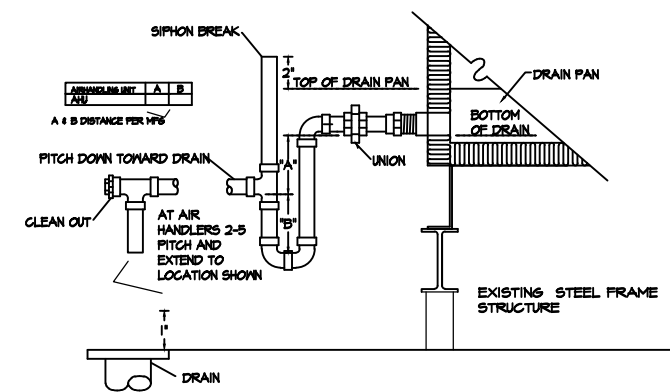

⑥ CONDENSATE DRAIN PIPING DETAIL

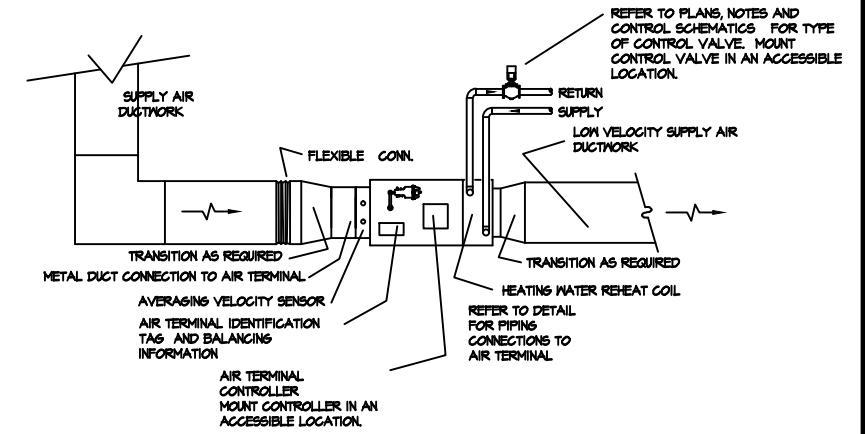

⑤ TYPICAL AIR TERMINAL DETAIL  
FIRST AND 2ND FL SOILED PROCESSING

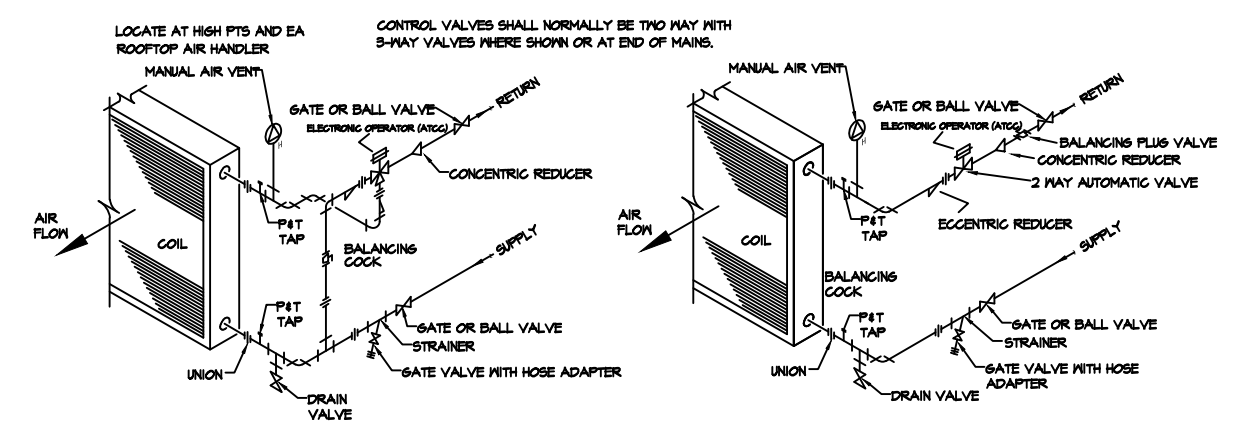

⑧ WATER COIL PIPING W/ TWO AND THREE WAY VALVES

REVISIONS	DATE	DRAWING TITLE	PROJECT TITLE	DATE				
		MISC DETAILS & PLANS	LAUNDRY UPGRADES	PROJECT NUMBER				
			BUILDING NUMBER	CHECKED			DRAWN	DRAWING NO.
			154					AD-301A
		LOCATION	V.A.M.C. NLR DIVISION	Dwg 1 of 1				