



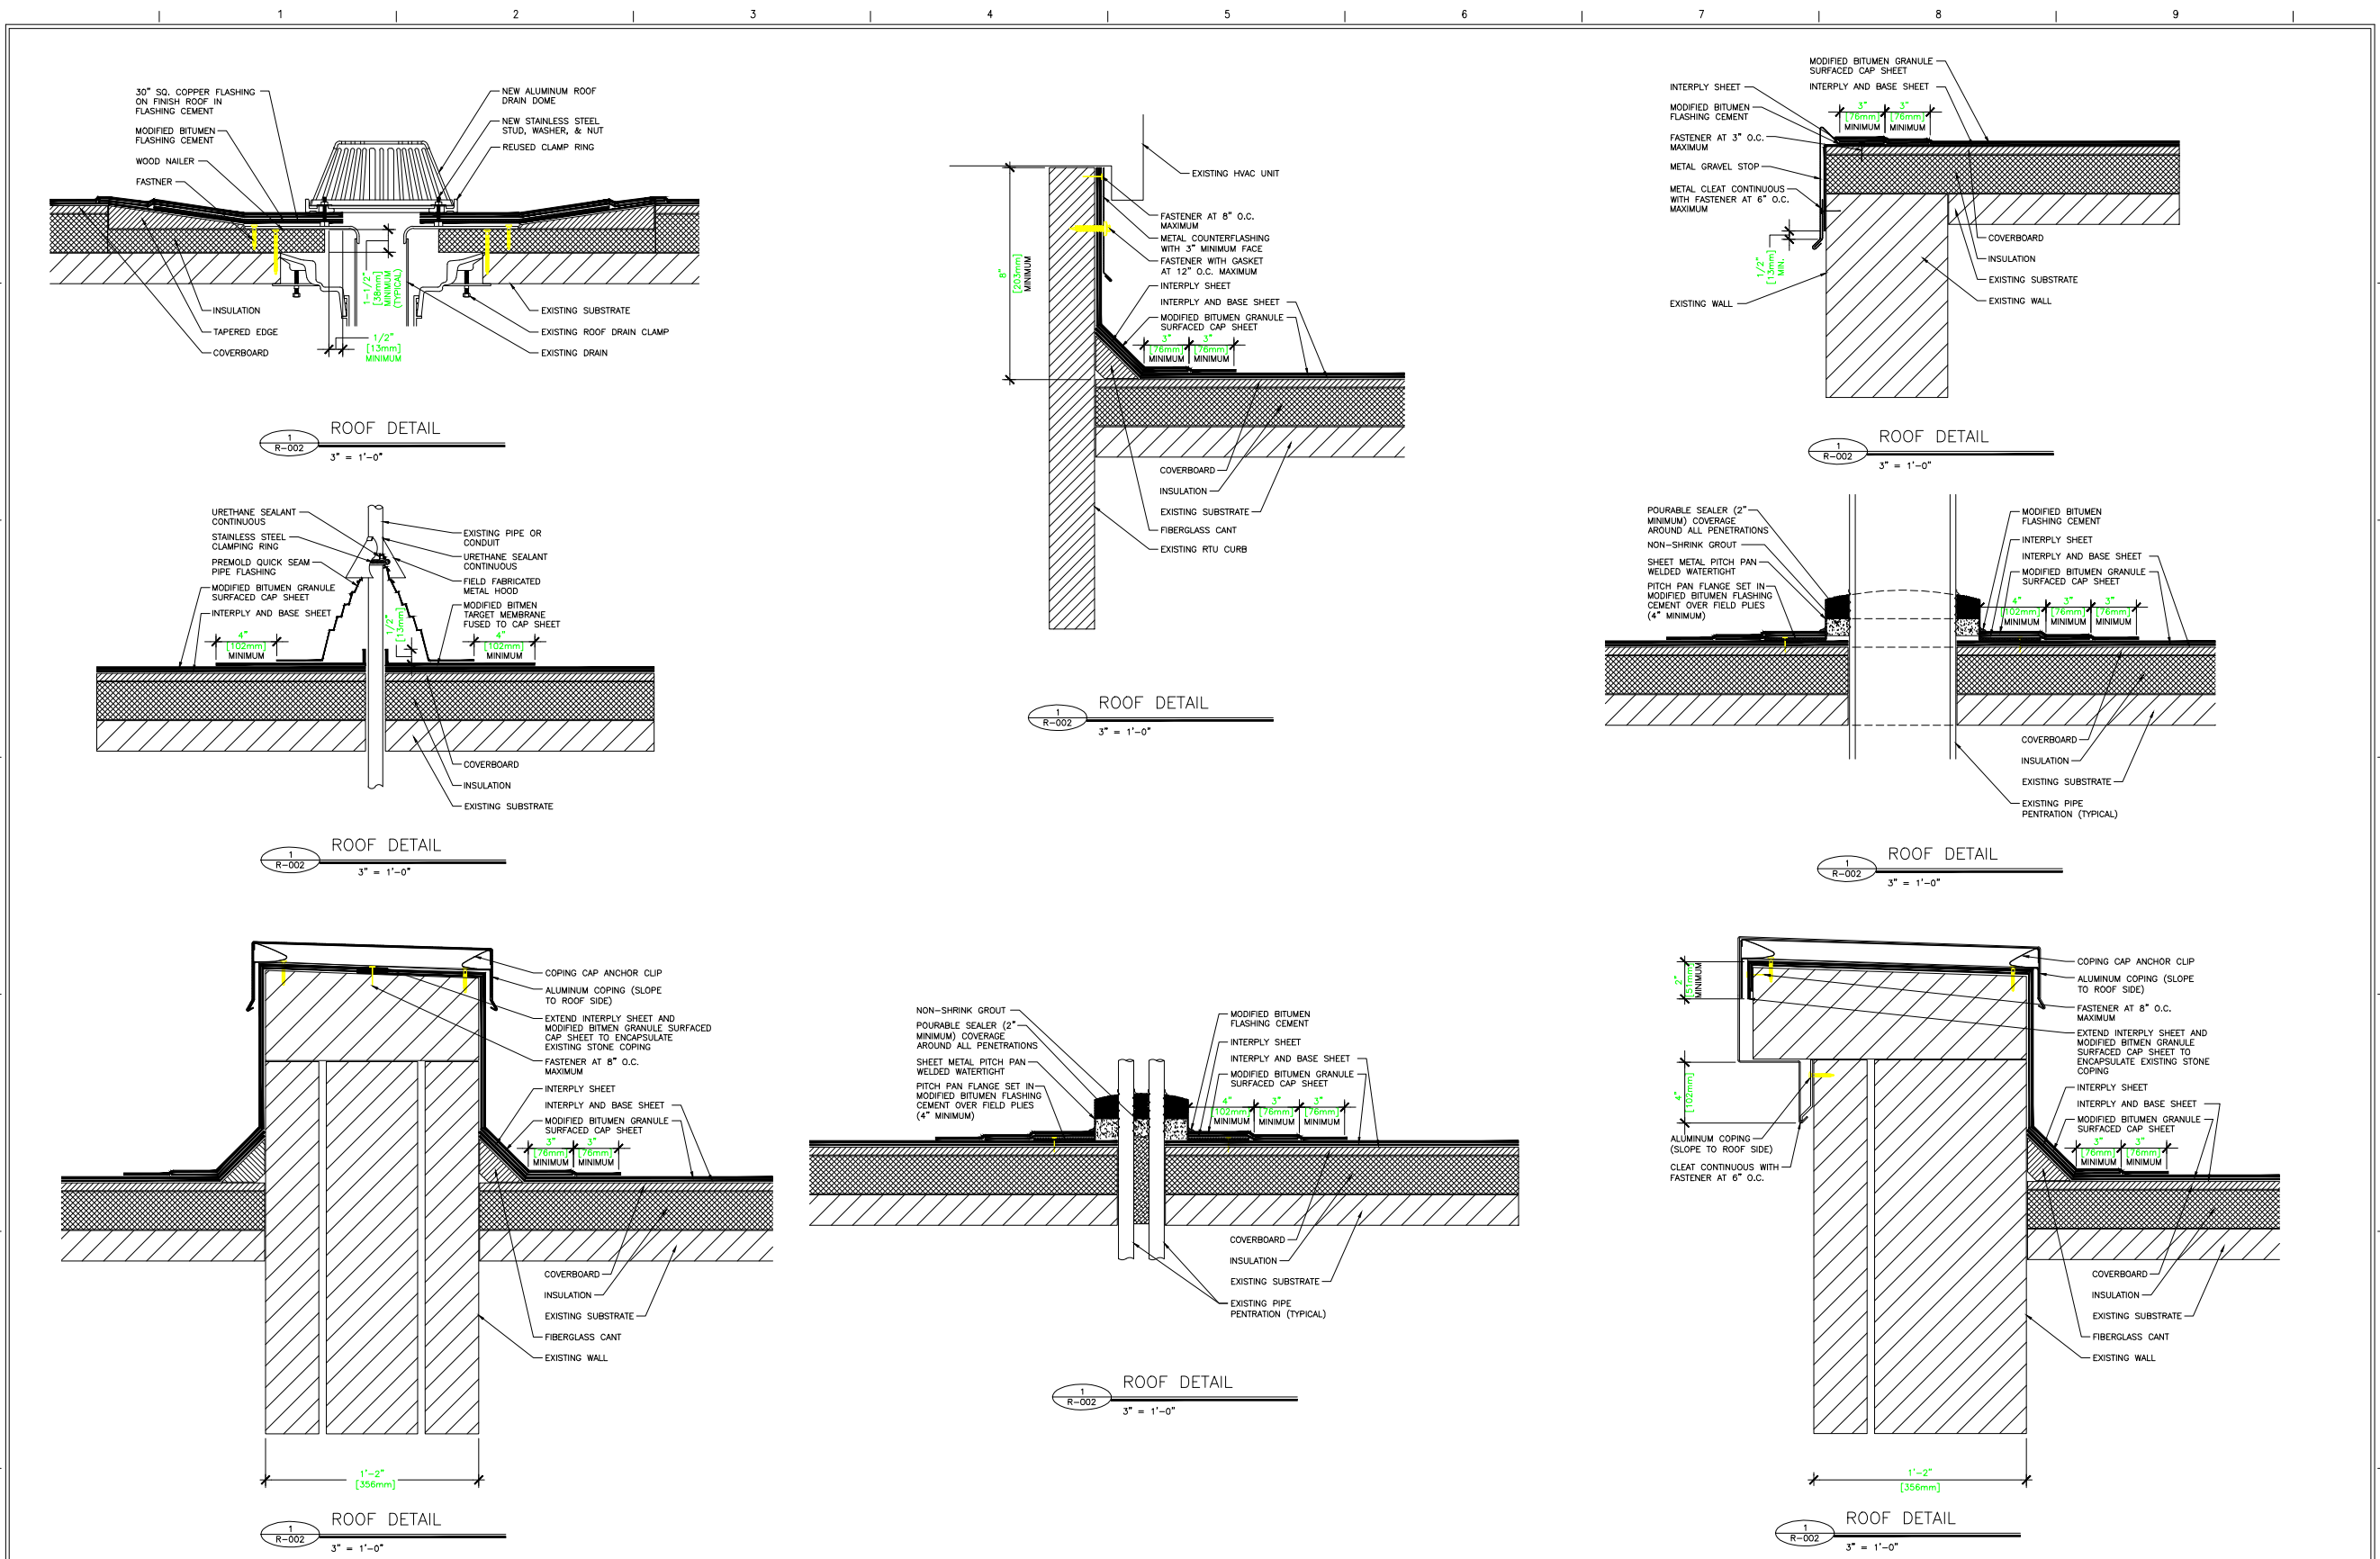

	APPROVED:	APPROVED: SAFETY MANAGER	APPROVED: CHIEF, FACILITIES MANAGEMENT SERVICE LINE	APPROVED: MEDICAL CENTER DIRECTOR	DRAWING TITLE:		DRAWING No.
	APPROVED:	JUSTIN GREENE	THEODORE HAMB, P.E.	KARIN McGRAW, MSN, FACHE	MISCELLANEOUS ROOF		R-004
	APPROVED:	APPROVED: INFECTION CONTROL	APPROVED: ASSOCIATE DIRECTOR for PATIENT CARE	APPROVED: ASSOCIATE DIRECTOR	DETAILS 1		PROJECT No.
	APPROVED:	CARLA RAYNES	DEBRA LEGG, RN, MSN	APPROVED: CHIEF OF STAFF	REPLACE BUILDING 1 ROOFS		517-14-121
DATE		4/7/2014	REV.	SCALE	CHECKED BY:		JIH
				NTS			

Veterans Affairs
Medical Center
200 Veterans Av
Beckley, WV.
25801

PUTTING
VETERANS
FIRST