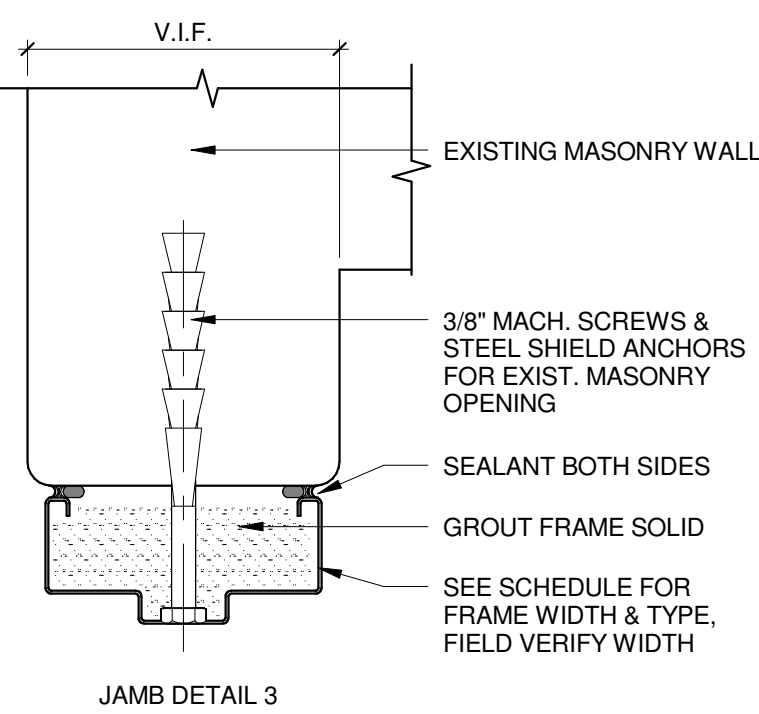


DOOR SCHEDULE - PHASE IB																		DETAILS		UL LABEL		SHIELD		HDWE. SET		NOTES	
OPENING NUMBER		OPENING		DOOR				FRAME				HEAD				JAMB		SILL		UL LABEL		SHIELD		HDWE. SET		NOTES	
	WIDTH	HEIGHT	MAT.	THICK.	ELEV.	GLASS	MAT.	WIDTH	ELEV.	TYPE	HEAD	JAMB	SILL														
SECOND FLOOR																											
2W106A	3'-0"	7'-0"	WD	1 3/4"	A		HM	5/8"	A	A															12" KICKPLATE - REFER TO 090600, SMOKE SEAL		
2W107A	3'-0"	7'-0"	WD	1 3/4"	A		HM	5/8"	A	A															24" KICKPLATE - REFER TO 090600, SMOKE SEAL		
2W108A	3'-0"	7'-0"	WD	1 3/4"	A		HM	5/8"	A	A															24" KICKPLATE - REFER TO 090600, SMOKE SEAL		
2W109A	3'-0"	7'-0"	WD	1 3/4"	A		HM	5/8"	A	A															24" KICKPLATE - REFER TO 090600, SMOKE SEAL		
2W109B	3'-0"	7'-0"	WD	1 3/4"	A		HM	5/8"	A	A															12" KICKPLATE - REFER TO 090600		
2W109C	10'-4 7/8"	7'-8"	--	0"	C		--	0"	--	--				--											OVERHEAD ROLLING DOOR		
2W109D	16'-9 3/4"	7'-8"	--	0"	C		--	0"	--	--				--											OVERHEAD ROLLING DOOR		
2W110A	8'-0"	8'-0"																							ACCORDIAN FIRE DOOR		
2W111A	3'-0"	7'-0"	WD	1 3/4"	A		HM	5/8"	A	A															12" KICKPLATE - REFER TO 090600, SMOKE SEAL		
2W111AB	3'-0"	7'-0"	WD	1 3/4"	A		HM	5/8"	A	A															12" KICKPLATE - REFER TO 090600, SMOKE SEAL		
2W112A	3'-0"	7'-0"	WD	1 3/4"	A		HM	5/8"	A	A															12" KICKPLATE - REFER TO 090600, SMOKE SEAL		
2W122A	3'-0"	7'-0"	WD	1 3/4"	A		HM	5/8"	A	A															12" KICKPLATE - REFER TO 090600, SMOKE SEAL		
2W123A	3'-0"	7'-0"	WD	1 3/4"	A		HM	5/8"	A	A															12" KICKPLATE - REFER TO 090600, SMOKE SEAL		
2W124A	3'-0"	7'-0"	WD	1 3/4"	A		HM	5/8"	A	A															12" KICKPLATE - REFER TO 090600, SMOKE SEAL		
2W125A	3'-0"	7'-0"	WD	1 3/4"	A		HM	5/8"	A	A															12" KICKPLATE - REFER TO 090600, SMOKE SEAL		
2W151G	3'-0"	7'-0"		1 3/4"	A			5/8"	A	A																	
2W151H	3'-0"	7'-0"		1 3/4"	A			5/8"	A	A																	
2W151I	3'-0"	7'-0"		1 3/4"	A			5/8"	A	A																	
C2W3A	7'-4"	7'-0"	WD	1 3/4"	A		HM	5/8"	B	B	2		2												PAIR OF 3'-8" DOUBLE EGRESS DOORS 24" KICKPLATE - REFER TO 090600		

FRAME TYPES

 Department of
Veterans Affairs

VA FORM 08-6231