


- DEMOLITION HATCH LEGEND
- REMOVE ASPHALT AND AGGREGATE BASE
 - REMOVE CONCRETE CURB/GUTTER
 - REMOVE CONCRETE SIDEWALK
 - CLEAR AND GRUB
 - REMOVE UTILITY LINE

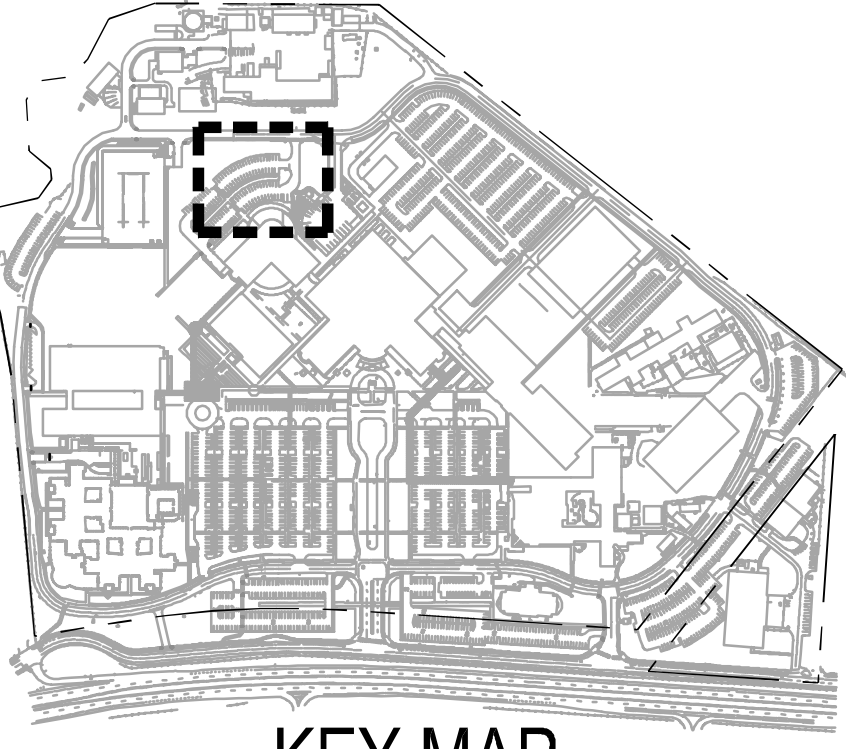

9		
8		
7		
6		
5		
4		
3		
2		
1	ADDENDUM 3	6/26/14
Revisions		Date

CONSULTANTS:

Bkf
ENGINEERS / SURVEYORS / PLANNERS
980 9th Street, Suite 1770
Sacramento, CA 95814
Ph: (916) 556-5800 F: (916) 556-5899

Seals and Signatures

6/26/2014

ARCHITECT/ENGINEERS:

CANNONDESIGN
201 Mission Street, Suite 2400, San Francisco, California 94105 415.243.4170
Baltimore • Boston • Buffalo • Calgary • Chicago
Houston • Los Angeles • Mumbai • New York • Phoenix
St. Louis • San Francisco • Shanghai • Toronto
Vancouver • Victoria • Washington DC

Drawing Title
DEMOLITION PLAN

Approved: Project Director

Project Title
VA SIMULATION CENTER

Location
Veterans Affairs Palo Alto Health Care System
3801 Miranda Ave, Palo Alto, CA 94301

Date
JUNE 14, 2013

Checked
AH

Drawn
JS/AH

ISSUE FOR BID

VA Project Number:
640-385

Building Number:
105

Drawing No.
C0201

VA PAHCS
Veterans Affairs Palo Alto Health Care System

Department of Veterans Affairs