


- UTILITY NOTES**
- PRIOR TO DEMOLITION AND CONSTRUCTION OF UTILITIES, THE CONTRACTOR SHALL FOTHOGRAPH THE EXISTING UTILITIES AND IDENTIFY THE LOCATION AND ELEVATION OF THESE UTILITIES. A SUMMARY REPORT OF THESE FINDINGS SHALL BE PROVIDED TO THE CONTRACTING OFFICER'S REPRESENTATIVE.
 - PRIOR TO CONSTRUCTION OF NEW UTILITIES, THE CONTRACTOR SHALL UTILIZE THE SERVICES OF A LICENSED LAND SURVEYOR TO VERIFY UTILITY INVERTS AT TIE-IN LOCATIONS. PROVIDE A CERTIFICATION REPORT TO THE CONTRACTING OFFICER'S REPRESENTATIVE.

STRUCTURE #	NORTHING	EASTING	DESCRIPTION	DETAIL
1	1974813.37	6085309.17	SDDI	3 / C0803
2	1974823.37	6085289.70	SDDI	3 / C0803
3	1974833.06	6085262.00	SDDI	3 / C0803
4	1974795.16	6085336.14	SDDI	3 / C0803
5	1974754.24	6085256.09	SDMH	2 / C0803
6	1974757.47	6085230.28	SDDI	3 / C0803
7	1974729.93	6085292.11	SDDI	3 / C0803
8	1974709.85	6085239.29	SDDI	3 / C0803
9	1974660.10	6085332.60	JUNC. BOX	1 / C0804
10	1974656.93	6085328.08	SDAD	4 / C0804
11	1974659.89	6085307.02	SDAD	3 / C0804
12	1974644.78	6085301.90	SDAD	4 / C0804
13	1974673.06	6085331.07	SDAD	4 / C0804
14	1974683.91	6085338.39	SDAD	4 / C0804
15	1974774.66	6085412.47	SDAD	3 / C0804
16	1974764.04	6085405.31	SDAD	3 / C0804
17	1974753.42	6085398.14	SDAD	3 / C0804
18	1974843.39	6085316.07	ELECTRICAL MH	SEE ELECTRICAL PLANS
19	1974858.78	6085326.46	TELECOM MH	SEE TELECOM PLANS
20	1974698.68	6085280.08	SDAD	3 / C0804
21	1974793.17	6085418.53	JUNC. BOX	1 / C0804

1	STRUCTURE SCHEDULE	NOT TO SCALE
---	--------------------	--------------

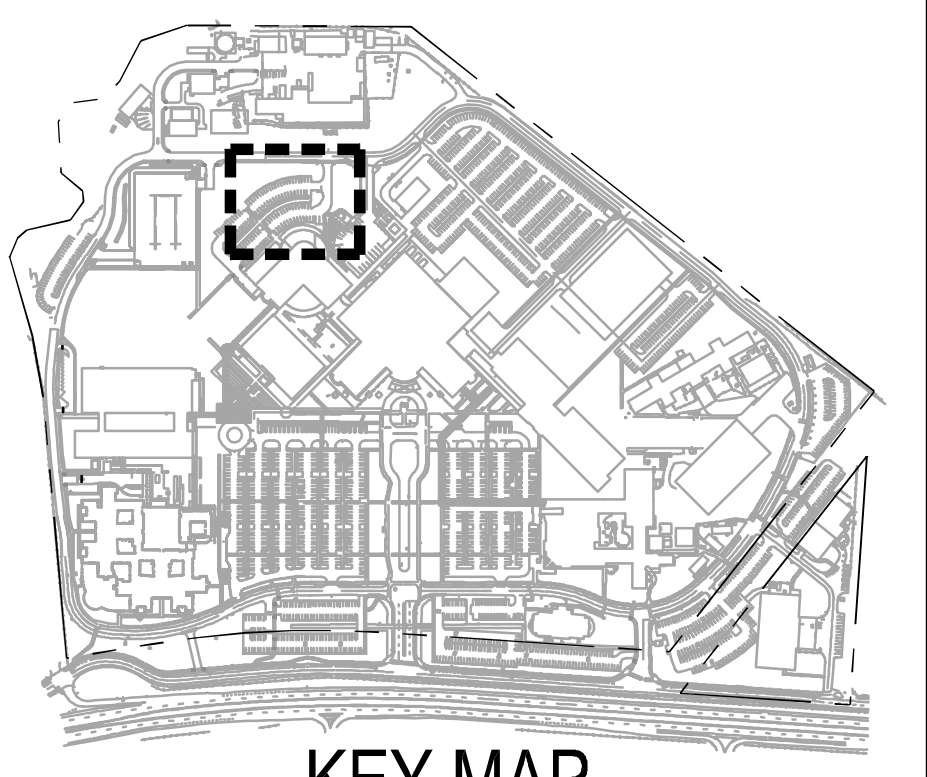

9

8

7

6

5

4

3

2

1

ADDENDUM 3

ADDENDUM 2

ADDENDUM 1

6/26/14

5/16/14

2/6/2014

Revisions

Date

CONSULTANTS:

BKF

ENGINEERS / SURVEYORS / PLANNERS

980 9th Street, Suite 1770

Sacramento, CA 95814

Ph: (916) 556-5800 F: (916) 556-5899

Seals and Signatures

6/26/2014

ARCHITECT/ENGINEERS:

CANNON DESIGN

201 Mission Street, Suite 2400, San Francisco, California 94105 415.243.4170

Baltimore • Boston • Buffalo • Calgary • Chicago

Houston • Los Angeles • Mumbai • New York • Phoenix

St. Louis • San Francisco • Shanghai • Toronto

Vancouver • Victoria • Washington DC

Drawing Title

UTILITY PLAN

Approved: Project Director

Project Title

VA SIMULATION CENTER

VA Project Number:

640-385

Building Number:

105

Location

Veterans Affairs Palo Alto Health Care System
3801 Miranda Ave, Palo Alto, CA 94301

Date

JUNE 14, 2013

Checked

AH

Drawn

JS/AH

Drawing No.

C0501

ISSUE FOR BID

PAHCS

Veterans Affairs

Palo Alto Health Care System

Department of Veterans Affairs