

1 LEVEL 1, INTERIOR FINISH PLAN - SECTOR B
1/8" = 1'-0"


NOTES

1. INFORMATION IN COLOR AND MATERIAL LOCATION PLANS IS FOR COLOR AND PATTERN ONLY.
 2. WHERE COLORS ARE NOT NOTED WITH A SPECIFIC COLOR CODE, REFER TO THE TYPICAL. SEE COLOR SCHEDULE.
 3. SEE A1200 SERIES INTERIOR ELEVATIONS AND AF200 ROOM FINISH SCHEDULES FOR ADDITIONAL INFORMATION.
 4. USE COVE BASE AT ALL TOILET ROOMS. MATCH WITH FLOOR TILE COLOR AND FINISH. TYPICAL EXCEPT AT SINGLE TOILETS AND FAMILY TOILETS. MATCH WITH WALL TILE COLOR AND FINISH.
 5. 4" WALL BASE AT ALL ROOMS AND HALLWAYS. TYP. 6" WALL BASE AT MAIN PUBLIC AREAS AND HALLWAYS IN SOUTH SIDE OF THE BUILDING.
 6. PWP10 AT RECEPTION DESK TACKBOARD ABOVE COUNTERTOP. TYP.
- WALL NOTES**
7. IN GH10, 1H10, 1H90, 2H10, 2H90, 3H10, 3H90, 4H10, 4H90, 5H90. PS ON NORTH WALL ABOVE WDW. PS ON SOUTH WALL ABOVE PWT1. IN 1W01 & 2W01, PS ON SOUTH WALL ABOVE WDW.
 8. P-09 AT STRUCTURAL BRACING IN MAIN PUBLIC COORIDORS, P-15 AT STRUCTURAL BRACING INSIDE OF ROOMS, U.O.N.
 9. EGG SHELL WALL & SOFFIT PAINT FINISH TYPICAL. SEMI-GLOSS WALL PAINT FINISH AT PLUMBING FIXTURE WALLS AND ALL RESTROOMS. EPOXY WALL PAINT FINISH AT LABS, HVAC ROOMS, TISSUE CULTURE ROOMS, MICROSCOPE ROOMS, WASHROOM, LAB EQUIPMENT ROOMS. SEE ROOM FINISH SCHEDULE.
 10. 4'-8" AFF VERTICAL SURFACE AT SINK WALL IN EXAM/TREAT ROOMS, UNLESS OTHERWISE NOTED.
 11. PAINT WOOD DOOR FRAMES P-14, TYP., U.O.N.
 12. PAINT HALLOW METAL DOORS AND FRAMES TO MATCH ADJACENT WALL FINISH, U.O.N.
- FLOORING NOTES**
13. WHERE DIFFERING FLOOR FINISH MATERIALS MEET AT DOORS, THE SEAM SHALL OCCUR DIRECTLY BELOW THE CENTERLINE OF THE CLOSED DOOR, UNLESS OTHERWISE NOTED.
 14. LENGTH / GRAIN OF FLOOR SHEET GOODS TO BE IN CONSISTENT DIRECTION FOR ANY ONE AREA, TYP.
 15. FOR ELECTRICAL CLOSET, CONTINUE LINOLEUM FLOORING IN THE HALLWAYS. EPOXY IS TYPICAL.
 16. USE MONOLITHIC INSTALLATION METHOD FOR CARPET TILES.
- CEILING NOTES**
17. GYPSUM BOARD SOFFITS, PAINT FACE WITH PAINT COLOR CODE. SEE INTERIOR FINISH PLANS.
- WINDOW SHADE NOTES**
18. PROVIDE WINDOW SHADES AT ALL EXTERIOR GLAZING WITH THE EXCEPTION OF HALLWAYS #1H10, 1H90, 2H10, 2H90, 3H10, 3H90, 4H10, 4H90, 5H10 AND 5H90, AS SPECIFIED IN SECTION 12 24 00.
 19. TYPE A TYPICAL, TYPE B AT GW25, GW30, 1W85, 1E90, 1E80, 1E20, 2W85, 3W70, 3W03, 3W05, 4W10, 4W20, 4W34, 5W15, 5W70. SEE REFLECTED CEILING PLANS FOR ALL LOCATIONS.
- GLAZING NOTES**
20. GLS CLEAR GLASS, TYPICAL, UNLESS OTHERWISE NOTED.
 21. FOR TYPICAL OFFICE DOORS, GL4 AT DOORS AND GL5 AT TRANSOM.
- PLASTIC LAMINATE AT SANITIZER STATIONS**
22. HPDL1 TYPICAL. HPDL3 AT ELEVATOR LOBBY ON ALL LEVELS AND AT GRIDLINE S & 1.3 ON EVERY LEVEL. HPDL5 AT WAIT 1W11.

FLOOR FINISH LEGEND

	TERRAZZO, TER
	26"x47" PORCELAIN TILE, PT1
	13"x13" PORCELAIN TILE, PT2
	3"x12" PORCELAIN TILE, PT3
	1"x11" ROUND, PORCELAIN TILE, PT4
	1"x11" SQUARE, PORCELAIN TILE, PT5
	CARPET TILES, CPT
	LINOLEUM, LN
	6"x6" QUARRY TILE, QT
	LAB RAISED ACCESS FLOOR

KEY PLAN

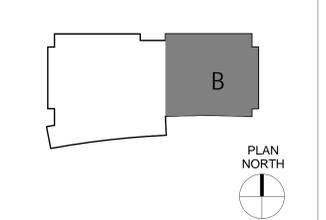

CONSTRUCTION DOCUMENT 2 FULLY SPRINKLERED

Project Number VAF 663-405B	Office of Construction and Facilities Management Department of Veterans Affairs
Building Number B101 Mental Health Services	
Drawing Number AF112	Volume 2a
Location 1660 South Columbian Way, Seattle, WA 98105	
Date JUNE 05, 2013	Checked AL
Drawn SAHH	

CONSULTANTS:

AMENDMENT A00003	07.02.2014
BID DOCUMENTS	05.30.2014
CONSTRUCTION DOCUMENT CD2	06.05.2013

ARCHITECT

8454 REGISTERED ARCHITECT
STATE OF WASHINGTON

STANTEC | THE DESIGN PARTNERSHIP

Drawing Title MH&R - LEVEL 1, SECTOR B - INTERIOR FINISH PLAN	Project Title Building 101 Mental Health Services VAPSHCS Seattle Division - Phase 2 MENTAL HEALTH AND RESEARCH BUILDING
Drawing Scale As Indicated	Location 1660 South Columbian Way, Seattle, WA 98105
Approved: Project Director	Date JUNE 05, 2013
	Checked AL
	Drawn SAHH

6/30/2014 10:27:54 AM
one eighth inch = one foot

one half inch = one foot

three quarter inch = one foot

one inch = one foot

one and one half inches = one foot

three inches = one foot