



NOTE:
ALL PERMANENT AND TEMPORARY
PARTITIONS THAT ARE USED TO
DIVIDE PHASES ARE TO BE BUILT
TO THIS STANDARD UNLESS A
HIGHER RATING IS REQUIRED.
RATING IS TO BE MAINTAINED AS
DEVICES (PLUMBING, ELECTRICAL,
ETLC.) ARE ADDED FOR FINAL
DESIGN

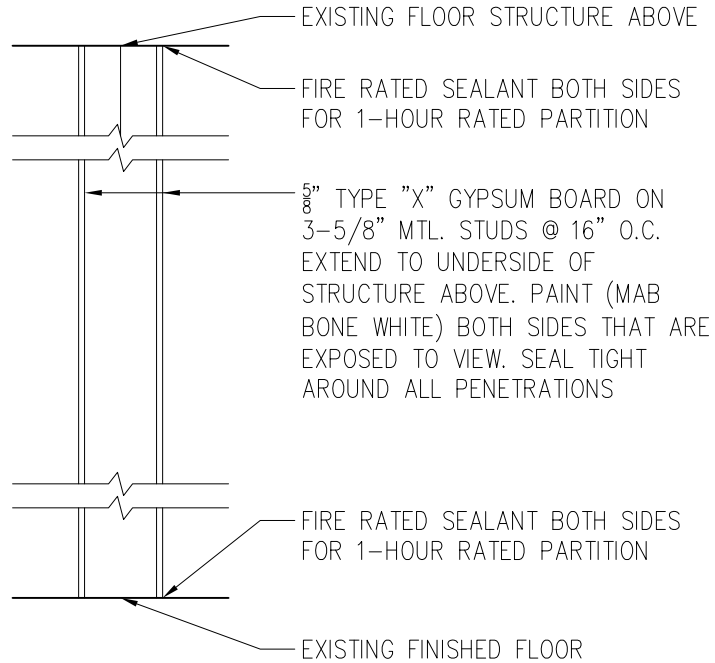

ICRA HARDWALL BARRIER (1-HOUR FIRE-RATED)

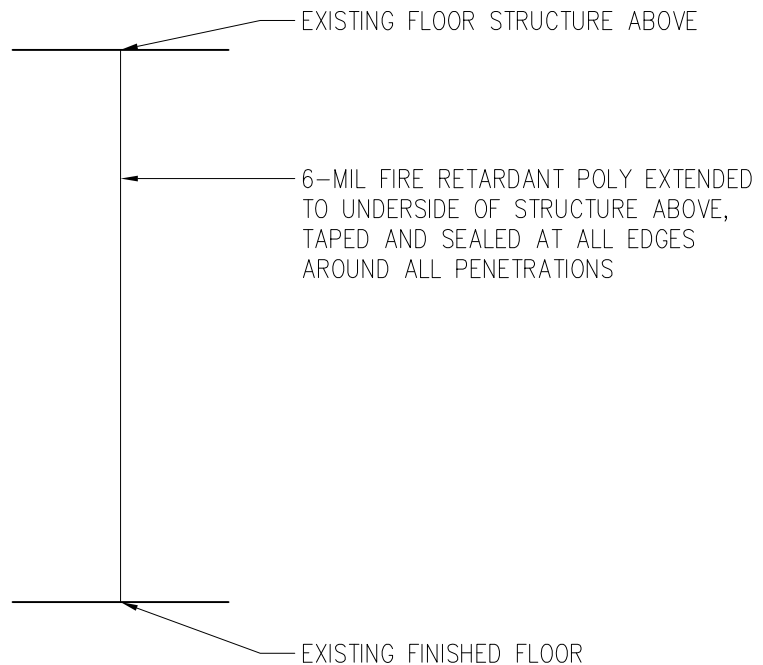

ICRA TEMPORARY BARRIER

TimHaahs

550 Township Line Road
Suite 100
Blue Bell, PA 19422
T. 484.342.0200

REFERENCE DETAIL NO.

N/A

DATE:

07/18/2014

PROJECT NO.

PHL10113.00

DETAIL NAME

ICRA 1-HOUR PARTITION WALL DETAIL

SKETCH PURPOSE:

RFI QUESTION #12 RESPONSE

PROJECT NAME:

EXPAND PARKING GARAGE - PHASE 2
VA PROJECT #642-336

SCALE

N.T.S.

SKETCH NO:

SK-AS.3.1-001

©2014 TIMOTHY HAAHS & ASSOCIATES, INC.