


15A
RESEARCH

138
FMS

LEGEND:

PARKING COUNT.....⑧

TRENCHES TO PAVE.....

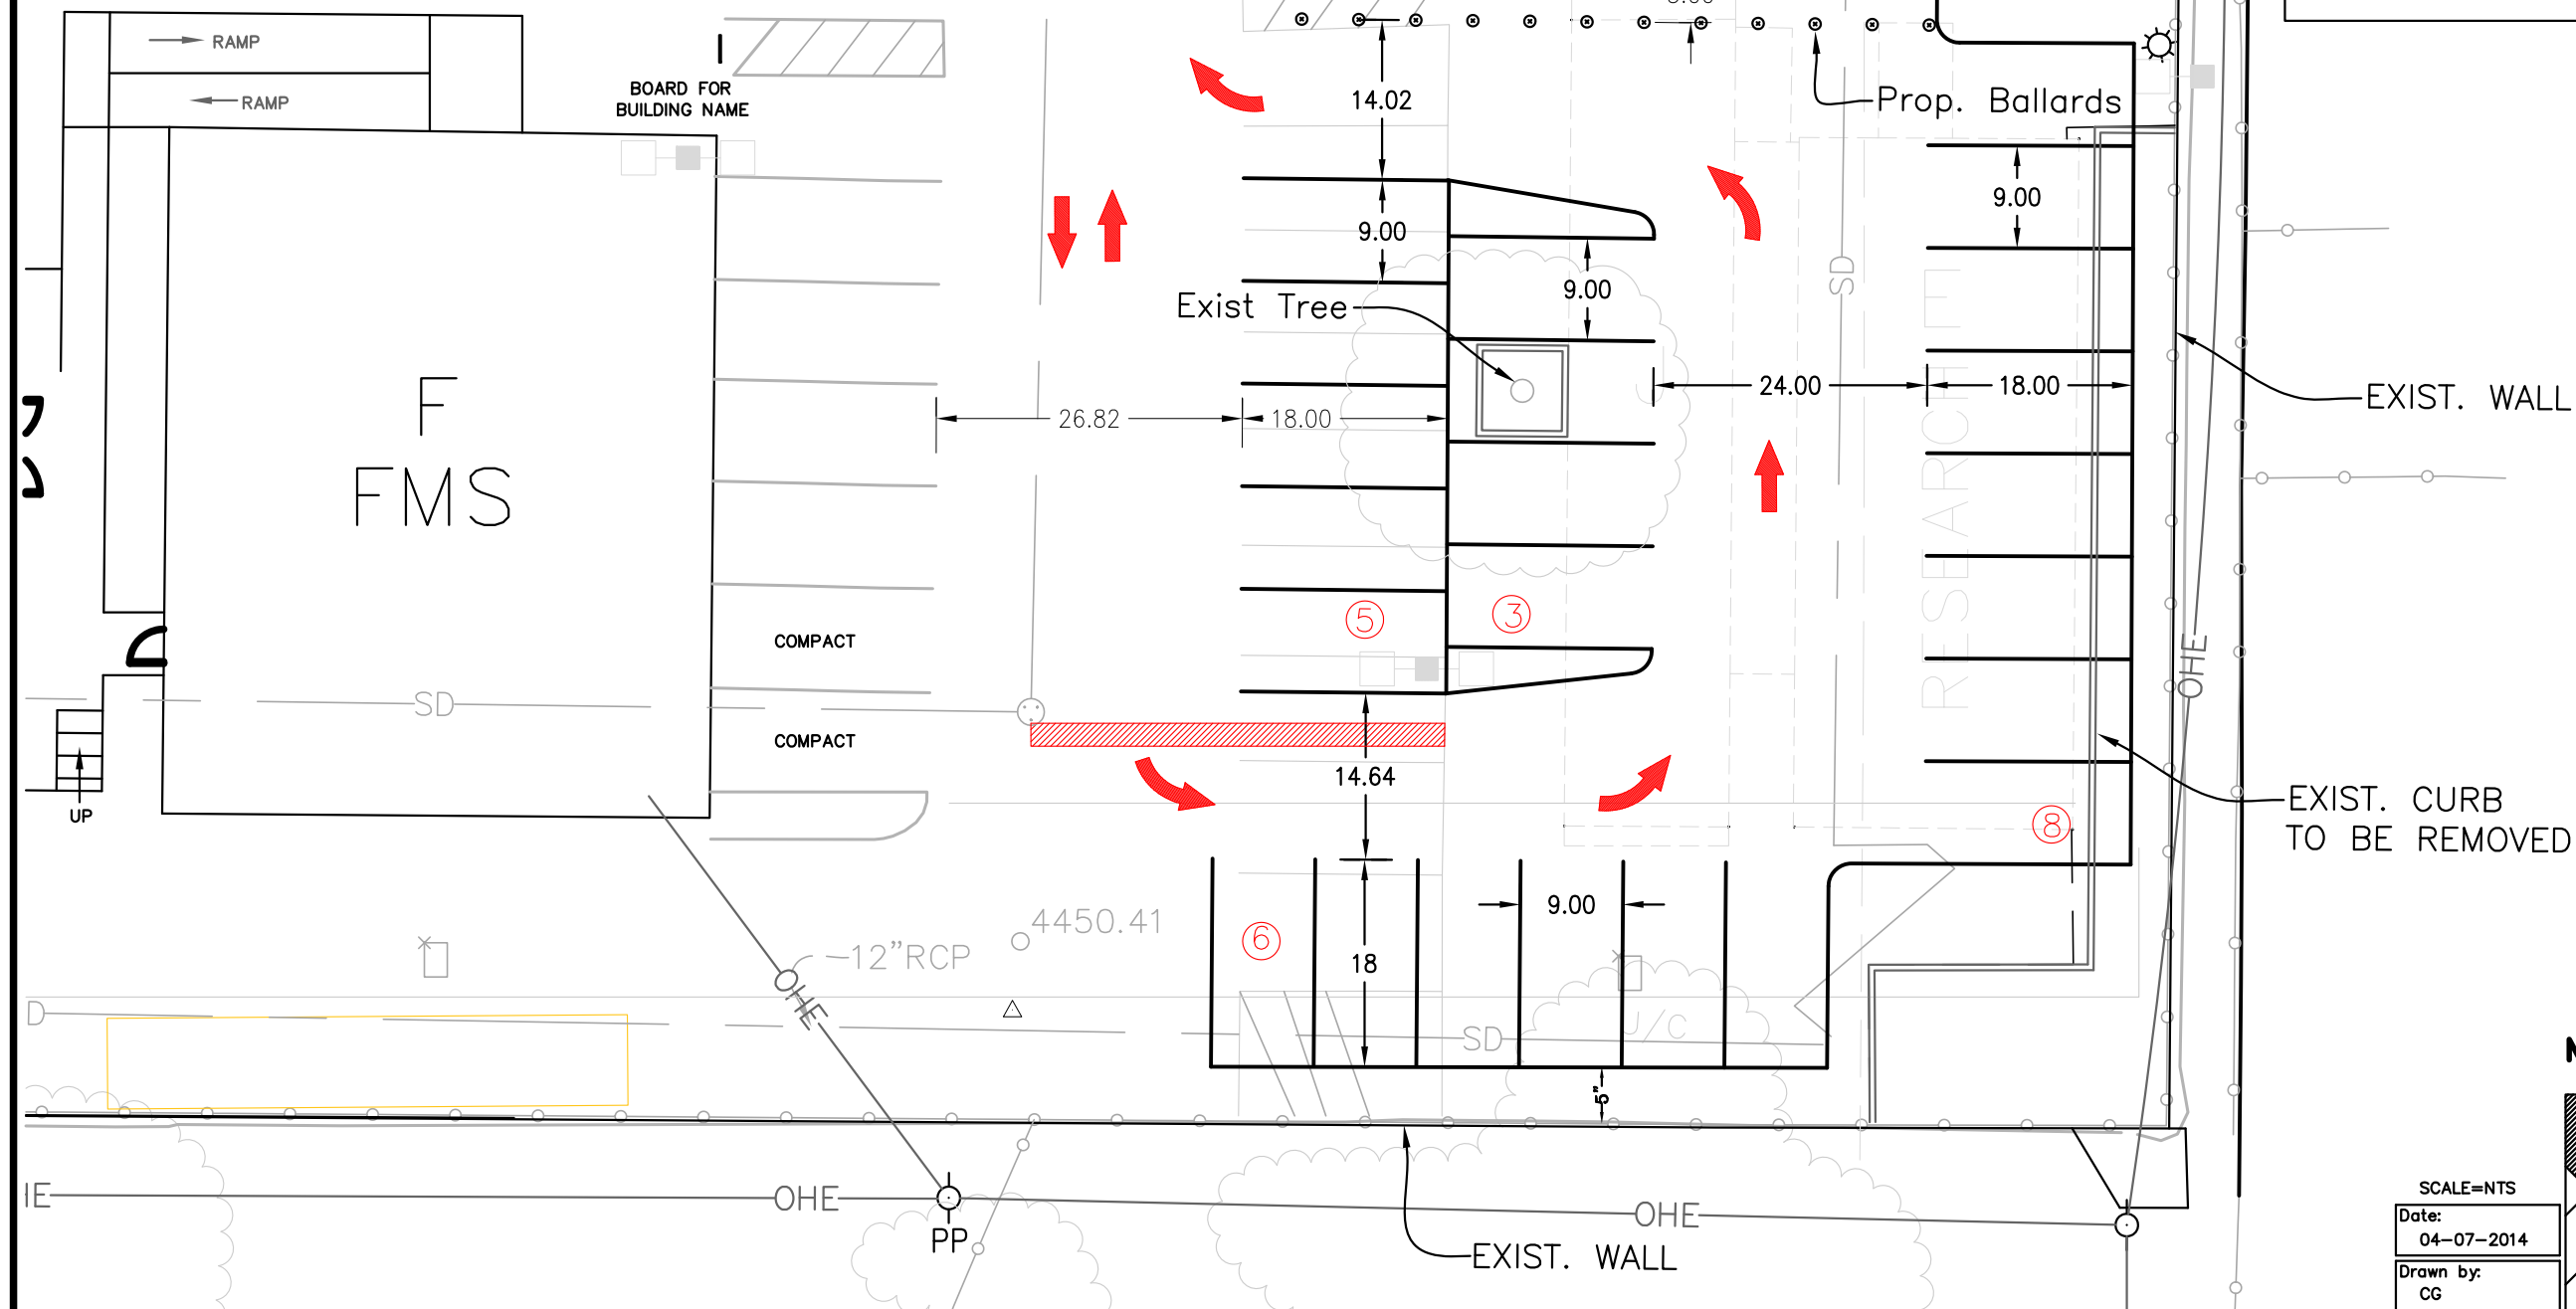

NEW PARKING LAYOUT
BUILDING 138

SCALE=NTS
Date:
04-07-2014
Drawn by:
CG

