
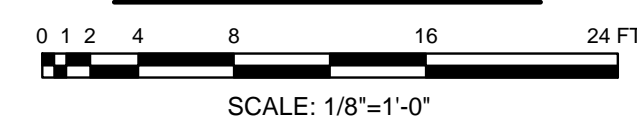
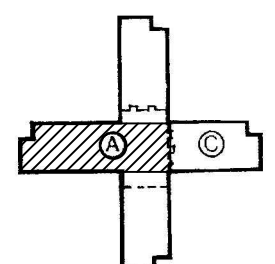


- ① - LAB FAUCETS: REPLACE EXISTING LABORATORY FAUCETS WITH NEW. INSTALL EXISTING VALVES ON HOT AND COLD WATER SUPPLY PIPING. INSTALL CHECK VALVE ON HOT WATER SUPPLY PIPING. ALL VALVES SHALL BE LOCATED IN ACCESSIBLE LOCATIONS.
- ② - MOP SINK FAUCETS: INSTALL CHECK VALVE ON HOT WATER SUPPLY PIPING. ALL VALVES SHALL BE LOCATED IN ACCESSIBLE LOCATIONS.
- ③ - SHOWER VALVES: INSTALL CHECK VALVE ON HOT WATER SUPPLY PIPING. ALL VALVES SHALL BE LOCATED IN ACCESSIBLE LOCATIONS.
- ④ - SENSOR FAUCETS: INSTALL CHECK VALVE ON HOT WATER SUPPLY PIPING. ALL VALVES SHALL BE LOCATED IN ACCESSIBLE LOCATIONS.
- ⑤ - KNEE PEDAL CONTROL FAUCETS: INSTALL CHECK VALVE ON HOT WATER SUPPLY PIPING. ALL VALVES SHALL BE LOCATED IN ACCESSIBLE LOCATIONS.
- ⑥ - REMOVE EXISTING AERATORS, WHERE APPLICABLE, AND INSTALL LAMINAR FLOW END DEVICE ON ALL FAUCETS.
- ⑦ - INSTALL CHECK VALVE ON ALL HOT WATER MAINS AND HOT WATER RECIRCULATING MAINS AT EACH FLOOR. INSTALL NEW ISOLATION VALVE IF ANY EXISTING ISOLATION VALVE IS INSTALLED.


I.C. CLASS III  
SEVENTH FLOOR - A WING  
PLUMBING PLAN


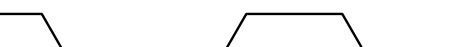


6th FLOOR ROOF

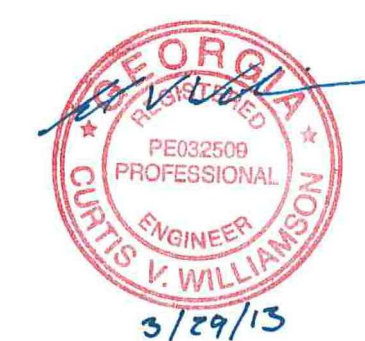

KEY PLAN - SEVENTH FLOOR

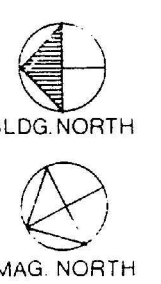

		Drawn By: <b>WBR</b>	 JOHNSON, LASCHKO & ASSOCIATES, P.C. ARCHITECTS • ENGINEERS LANDSCAPE ARCHITECTS ONE BRUNSON ST., SUITE 200, GAITHERSBURG, MD 20878 PHONE: (301) 724-9756 FAX: (301) 724-9955 WEBSITE: WWW.JLASCHKO.COM		Project Title: Replace Water Lines – Phase 6 Building 801 – Downtown Division	Date: 03/29/13	 Department of Veterans Affairs VAMC Augusta, Georgia Engineering Service (138)
		Checked: <b>CVW</b>			Project No. 509-10-124	Drawing No. <b>P-26</b>	
						Dwg. 27 of 29	
ISSUED FOR CONSTRUCTION <b>Revisions:</b>	03/29/13 <b>Date:</b>						