



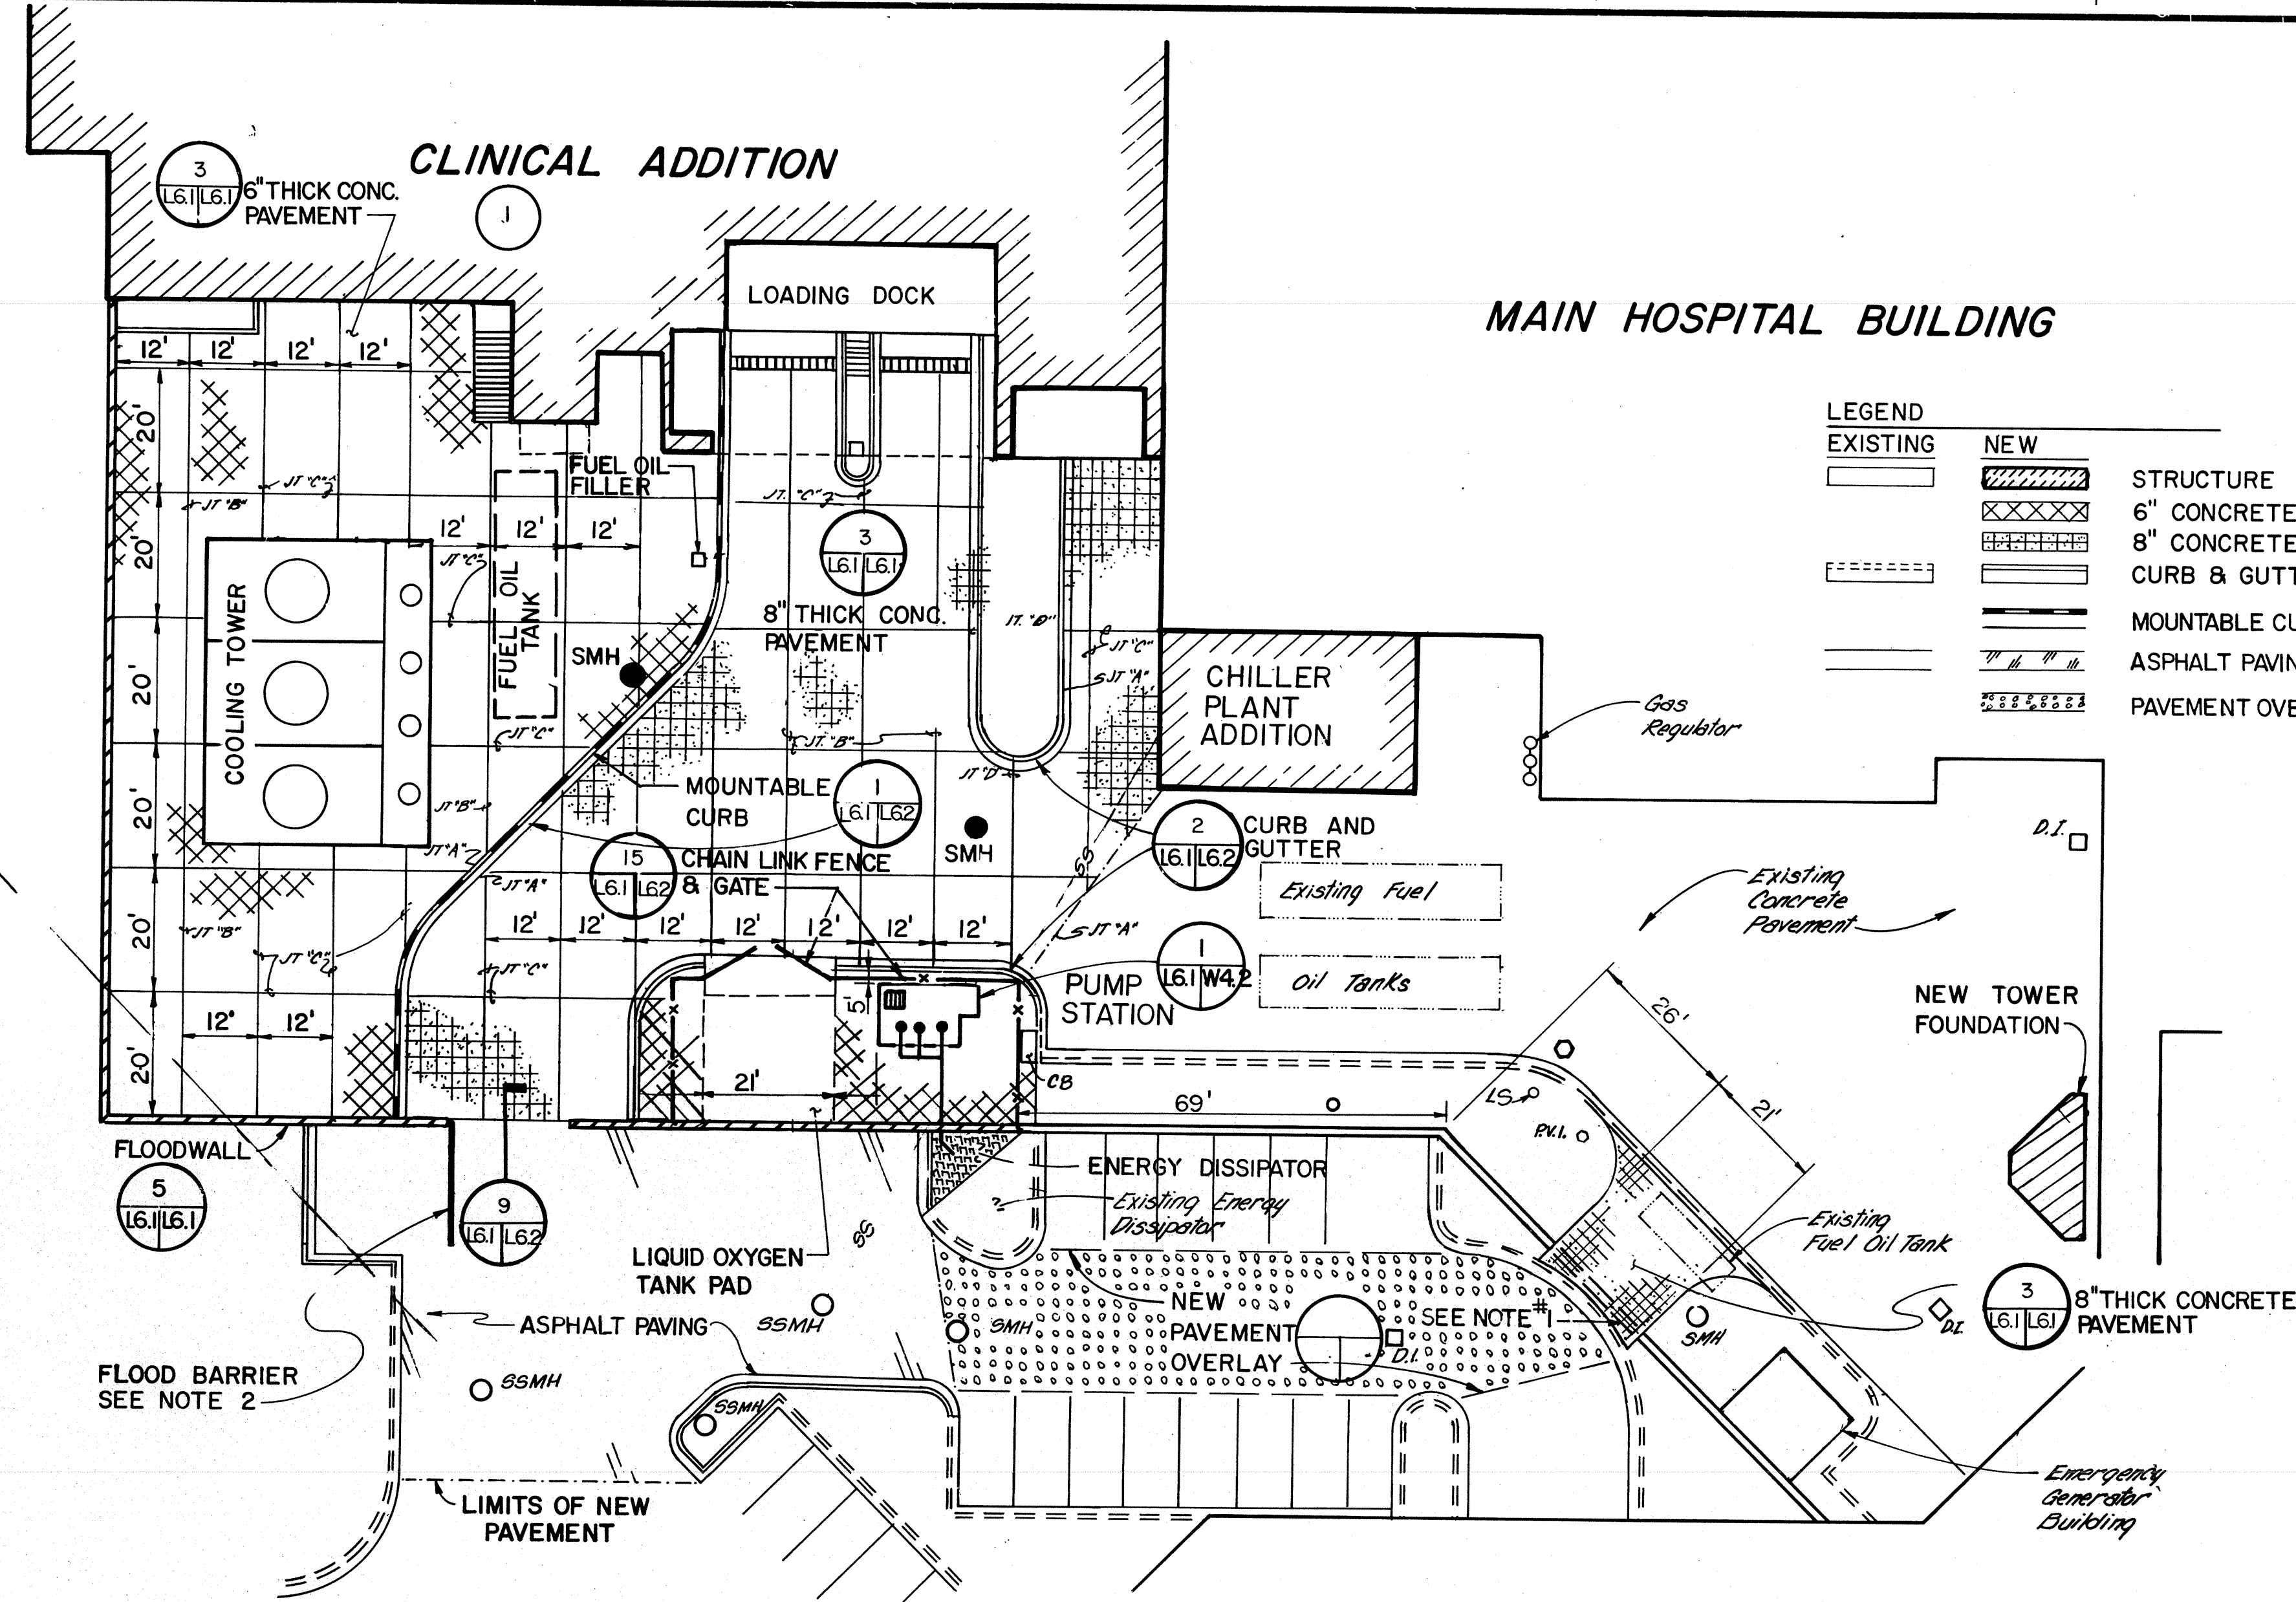


- NOTES:
- FLOODWALL AND FOOTING TO BE REMOVED BETWEEN CONTROL JOINTS AS DIMENSIONED. SEE SPEC. 01010 TO DETERMINE TIMING OF REMOVAL OF EXISTING WALL WHEN NEW IS PLACED.
  - FLOOD BARRIER SHALL BE 8'-0" HIGH X 20'-0" WITH MANUAL CLOSURE AND PNEUMATIC SEALS INFLATED BY A COMPRESSED AIR TANK SUPPLY.


LARGE SCALE PLAN - SERVICE AREA AND FLOODWALL  
SCALE: 1"=20'

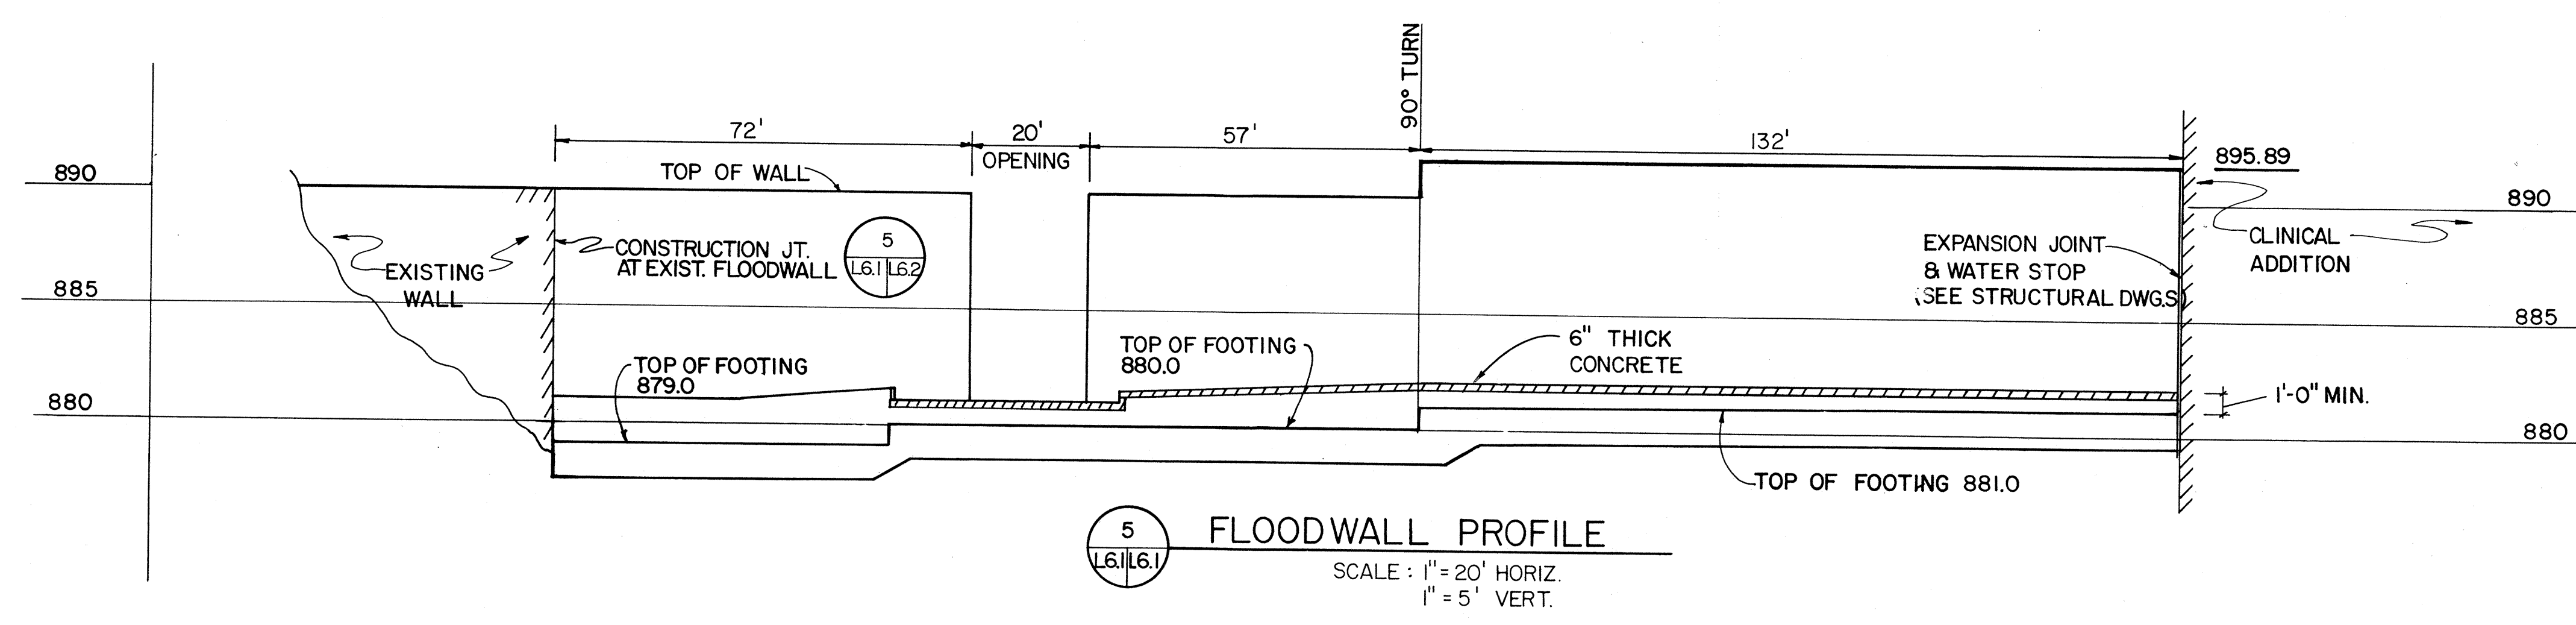

5 FLOODWALL PROFILE  
SCALE: 1"=20' HORIZ.  
1"=5' VERT.

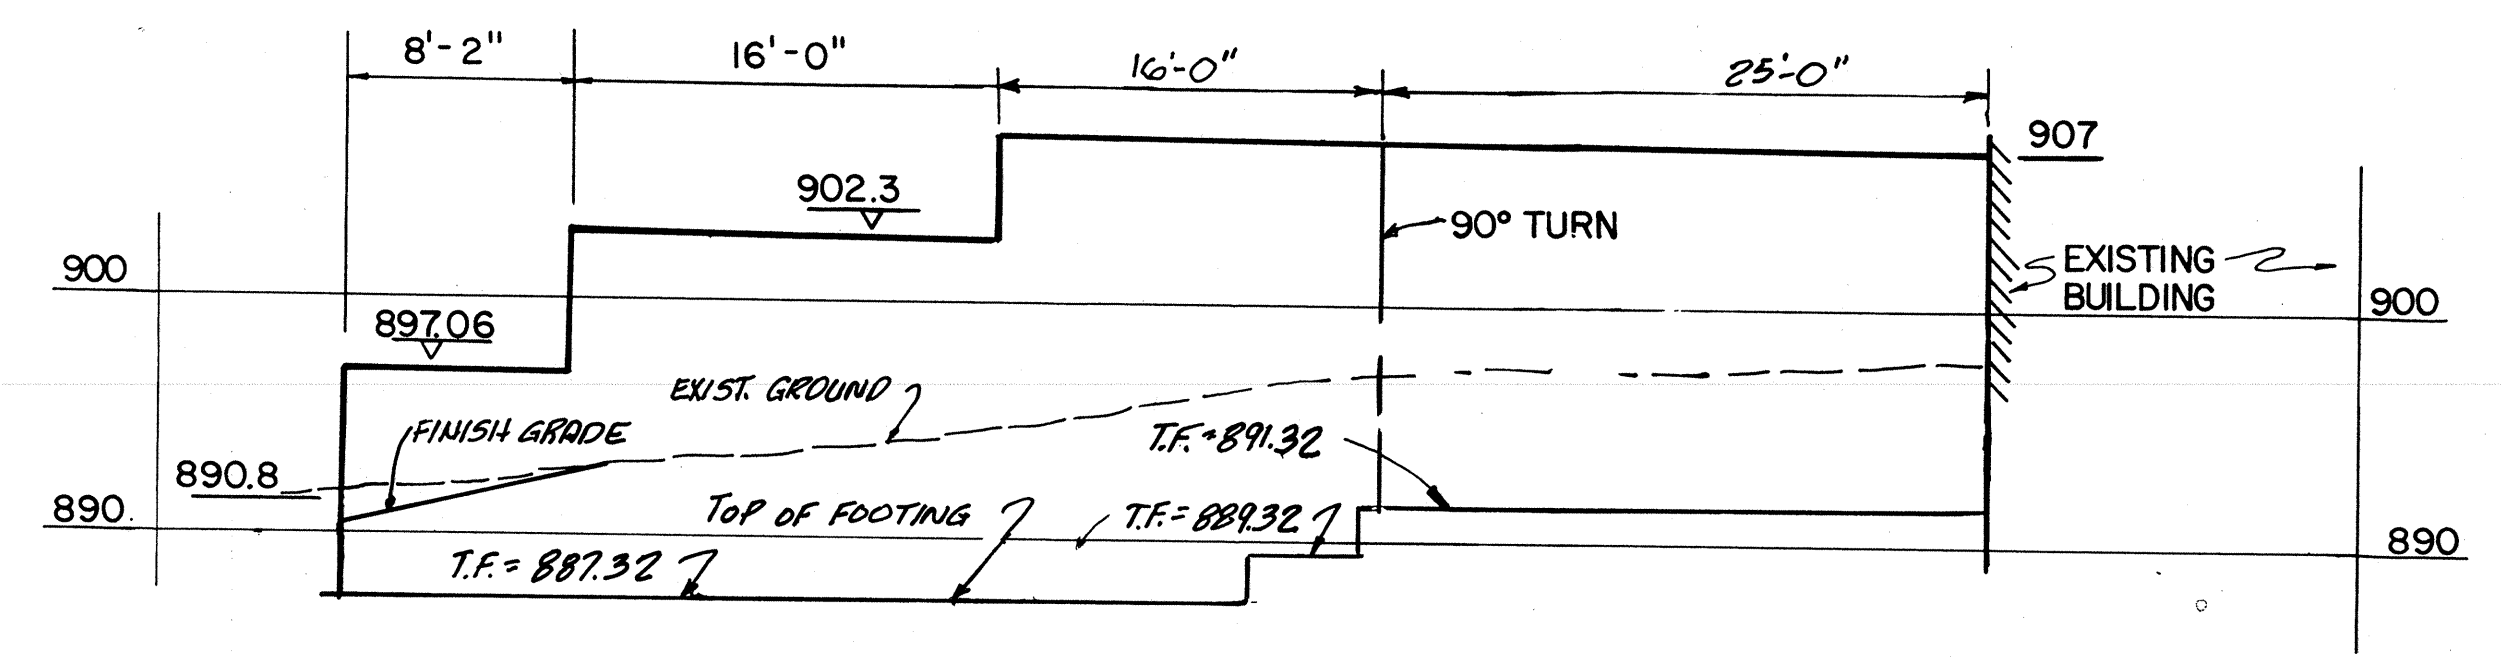


2 PROFILE - RETAINING WALL AT LOADING DOCK EXTENSION  
SCALE: 1/8"=1'-0" HORIZ.  
1/8"=1'-0" VERT.

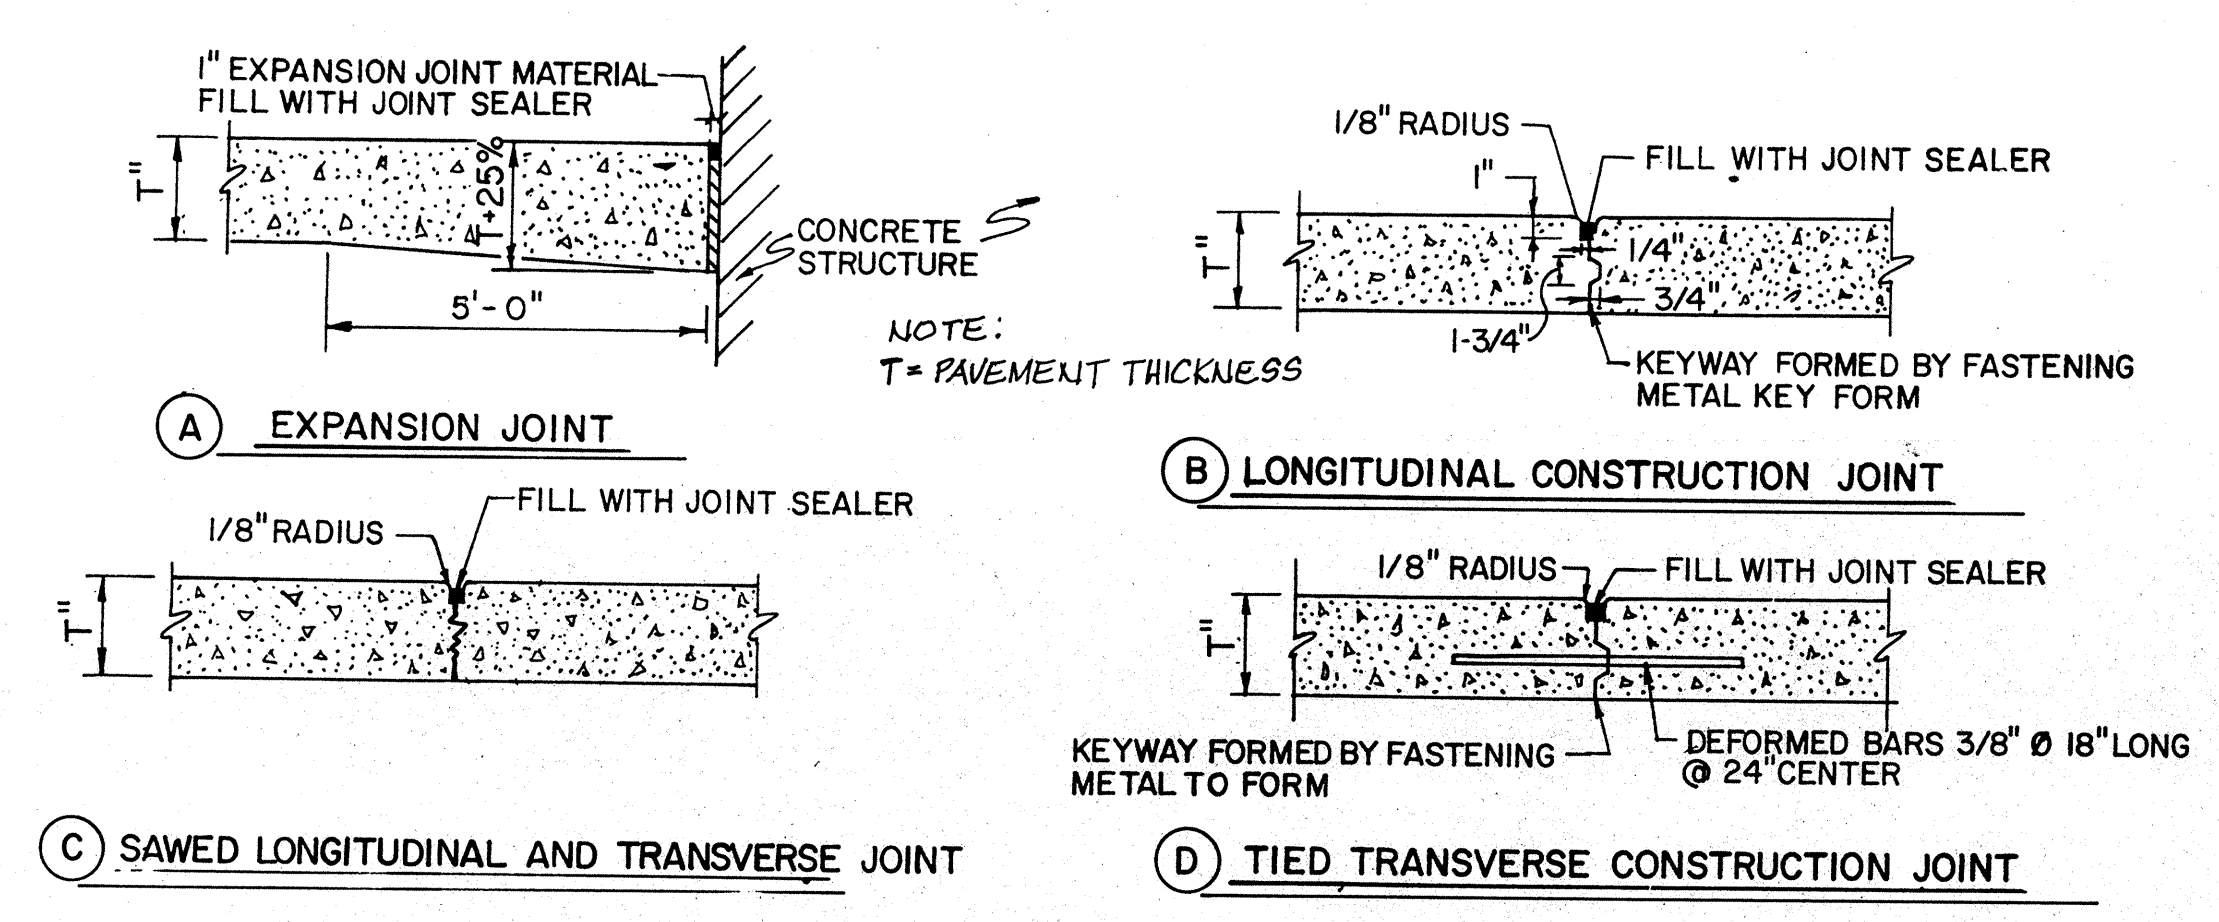

- NOTES:
- LONGITUDINAL CONSTRUCTION JOINT 'B' SHALL BE SPACED A MAXIMUM OF 12' APART.
  - SAWED LONGITUDINAL OR TRANSVERSE JOINT 'C' SHALL BE SPACED AS SHOWN ON THE DRAWING AND NOT MORE THAN 15' TO 20' APART. THE DEPTH SHALL BE NOT LESS THAN ONE-FOURTH THE THICKNESS.
  - TRANSVERSE CONSTRUCTION JOINT 'D' SHALL BE PLACED WHENEVER THE PLACING OF CONCRETE IS SUSPENDED FOR MORE THAN THIRTY MINUTES. IF THE CONSTRUCTION JOINT OCCURS IN THE LOCATION OF A SAWED JOINT OR IF IT OCCURS IN THE MIDDLE THIRD OF THE SLAB, A BUTT JOINT WITH DOWEL BARS SHALL BE USED. IF THE CONSTRUCTION JOINT OCCURS AT ANY OTHER LOCATION, KEYED JOINTS WITH TIE BARS SHALL BE USED. TIE BARS SHALL BE #3 @ 24" CC AND 18" LONG. DOWELS SHALL BE 5 @ 12" CC AND 12" LONG.
  - PROVIDE EXPANSION JOINT 'A' AS DETAILED ABOVE AROUND ALL STRUCTURES SUCH AS MANHOLES, INLETS, EXISTING PAVEMENT, ETC. TAPER AND INCREASE SLAB THICKNESS WHERE SLAB ENDS AS IN DETAIL.

3 CONCRETE EXPANSION & CONSTRUCTION JOINTS  
SCALE: 1/8"=1'-0" HORIZ.  
1/8"=1'-0" VERT.

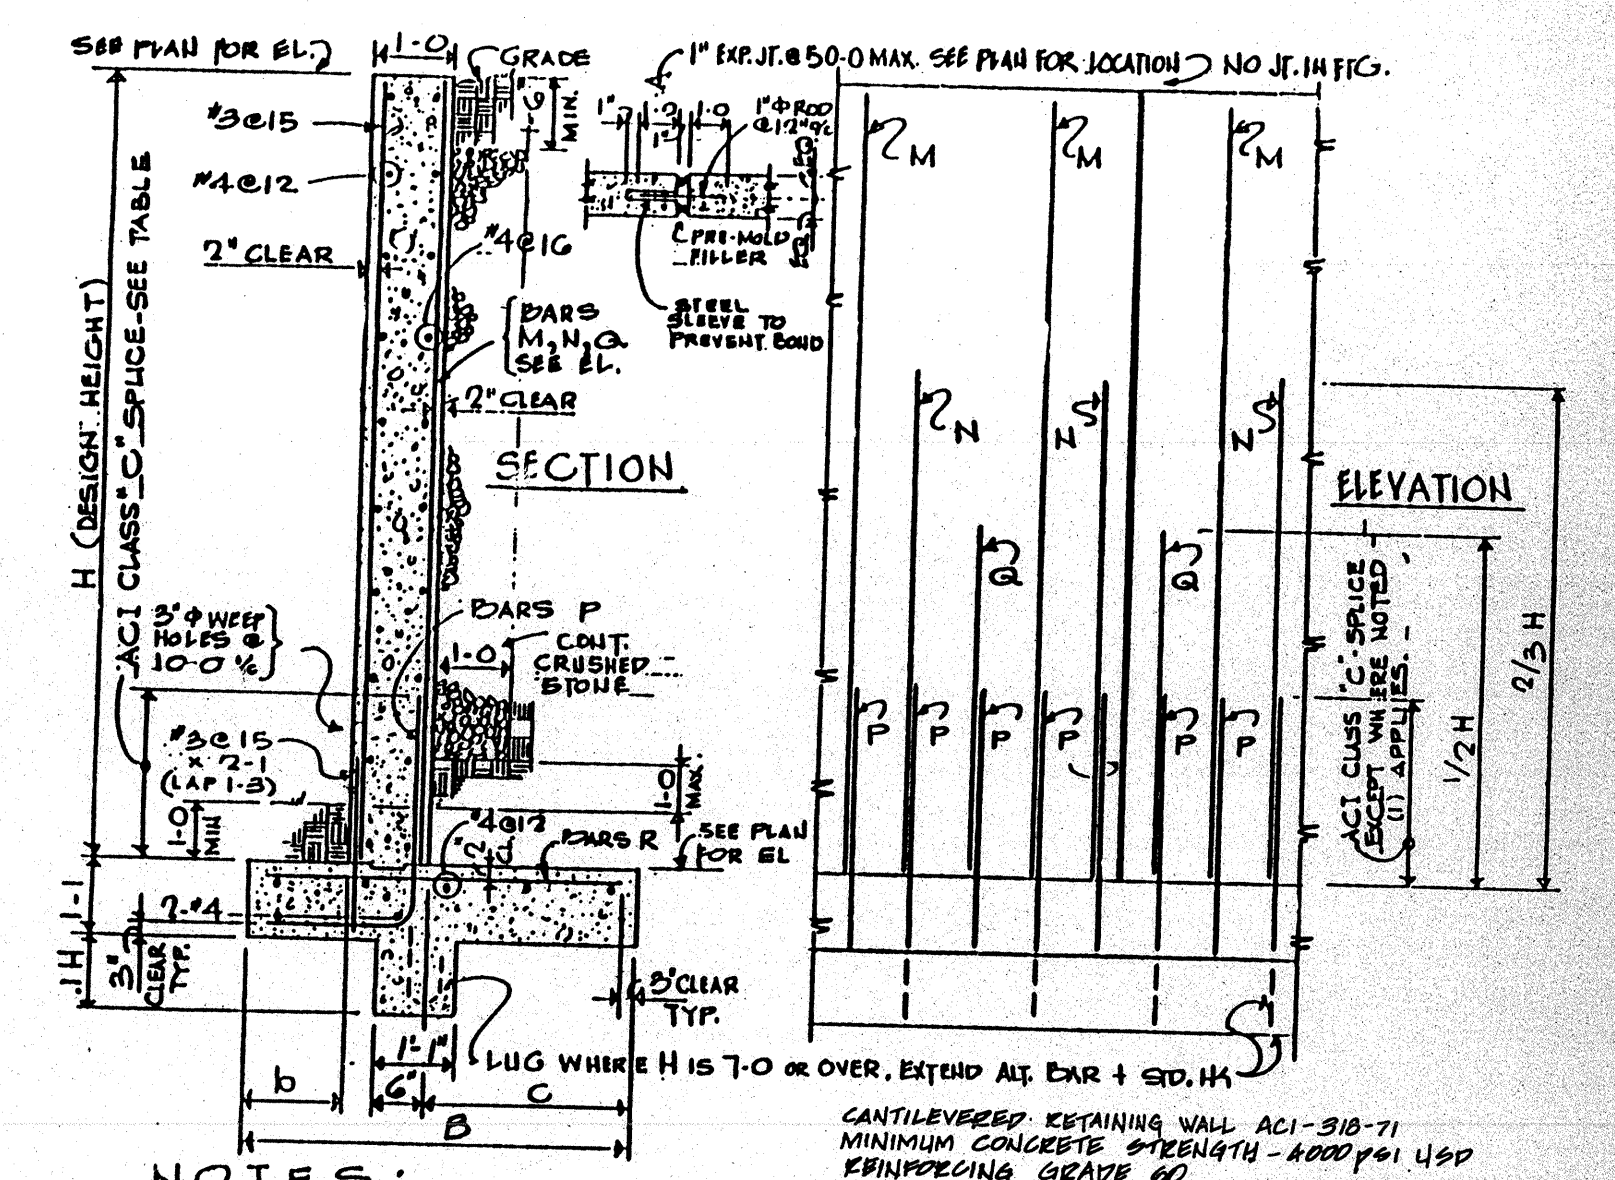

- NOTES:
- EXTEND "P" DOWELS FULL HEIGHT.
  - DIA. OF 20" BENDS OF "P" DOWELS INTO TB OF WALL F.T.C. SHALL NOT BE LESS THAN THE MINIMUM REQ'D. BY ACI-318-TI (SEE TABLE AT RIGHT). TERMINATE EXTENSION OF "P" DOWELS INTO SHEAR LUGS WITH 180° STANDARD HOOKS.

