

LEGEND





SITE LAYOUT KEYNOTES


- KEY SITE ELEMENT
- [A] RELOCATE FLOWER BIN TO APPROXIMATE LOCATION OF THE WATER BIB. REINSTALL SIGNAGE IN SAME LOCATION.
 - [B] RELOCATE TRASH BIN TO APPROXIMATE LOCATION OF THE WATER BIB.
 - [C] RECONSTRUCT CONCRETE PAD AND WATER BIB AND POST PER DETAILS ON L-404.
 - [D] RECONSTRUCT CURB AND GUTTER TO MOUNTABLE CURB AND GUTTER PER DETAIL B1/L-400. TRANSITION TO MEET EXISTING GEOMETRY AT LIMITS OF RECONSTRUCTION; TRANSITION IN 5'.
 - [E] REVEGETATE DISTURBED AREAS WHICH ARE NOT PAVED OR DESIGNATED TO RECEIVE OTHER COVER MATERIALS WITH TURF SOD.

LAYOUT NOTES

1. LIMITS OF PAVEMENT RECONSTRUCTION TO BE FIELD VERIFIED PRIOR TO CONSTRUCTION. AT A MINIMUM EXTEND PAVEMENT RECONSTRUCTION TO SEAM OF PRIOR PAVEMENT RECONSTRUCTION PROJECT.
2. REFERENCE PLAN & PROFILE SHEETS FOR ADDITIONAL CIRCLE DRIVE AC PAVEMENT RECONSTRUCTION INFORMATION.
3. REINSTALL ADDITIONAL TWO (2) TRASH BINS WHERE DIRECTED BY CEMETERY DIRECTOR.

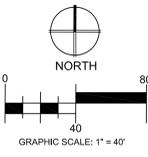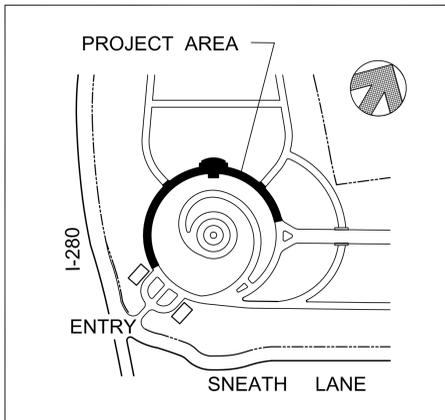

Revisions	Date

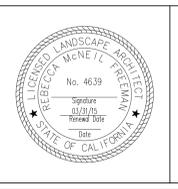

JACOBS
 1050 20TH STREET, SUITE 200
 SACRAMENTO, CA 95811
 PHONE (916) 929-3323 FAX (916) 929-1772

Subconsultant List	
THE SIERRA WEST GROUP, LLC	9700 BUSINESS PARK DRIVE, STE. 102, SACRAMENTO, CA 95827 (916) 925-4000

NATIONAL CEMETERY ADMINISTRATION

Drawing Title SITE LAYOUT PLAN OVERALL PROJECT AREA	Project Title RENOVATE ROSTRUM AND ROAD
Approved: Director, Office of Construction Management	Building Number
Approved: Director, Project Management Service	Checked WMR
	Drawn RJM
	Location GOLDEN GATE NATIONAL CEMETERY 1300 SNEATH LANE SAN BRUNO, CALIFORNIA

Date: JULY 30, 2014	DRAWING NO. L-200
Project No. 895CM3047	
Dwg. 8 of 18	

P:\Projects\17897004_VA_ID0_Golden Gate Rostrum\Drawings\DDP\C03_06_L-200_Layout - Overall.dwg 7/29/14 09:43:16 AM moneilresmanrj