
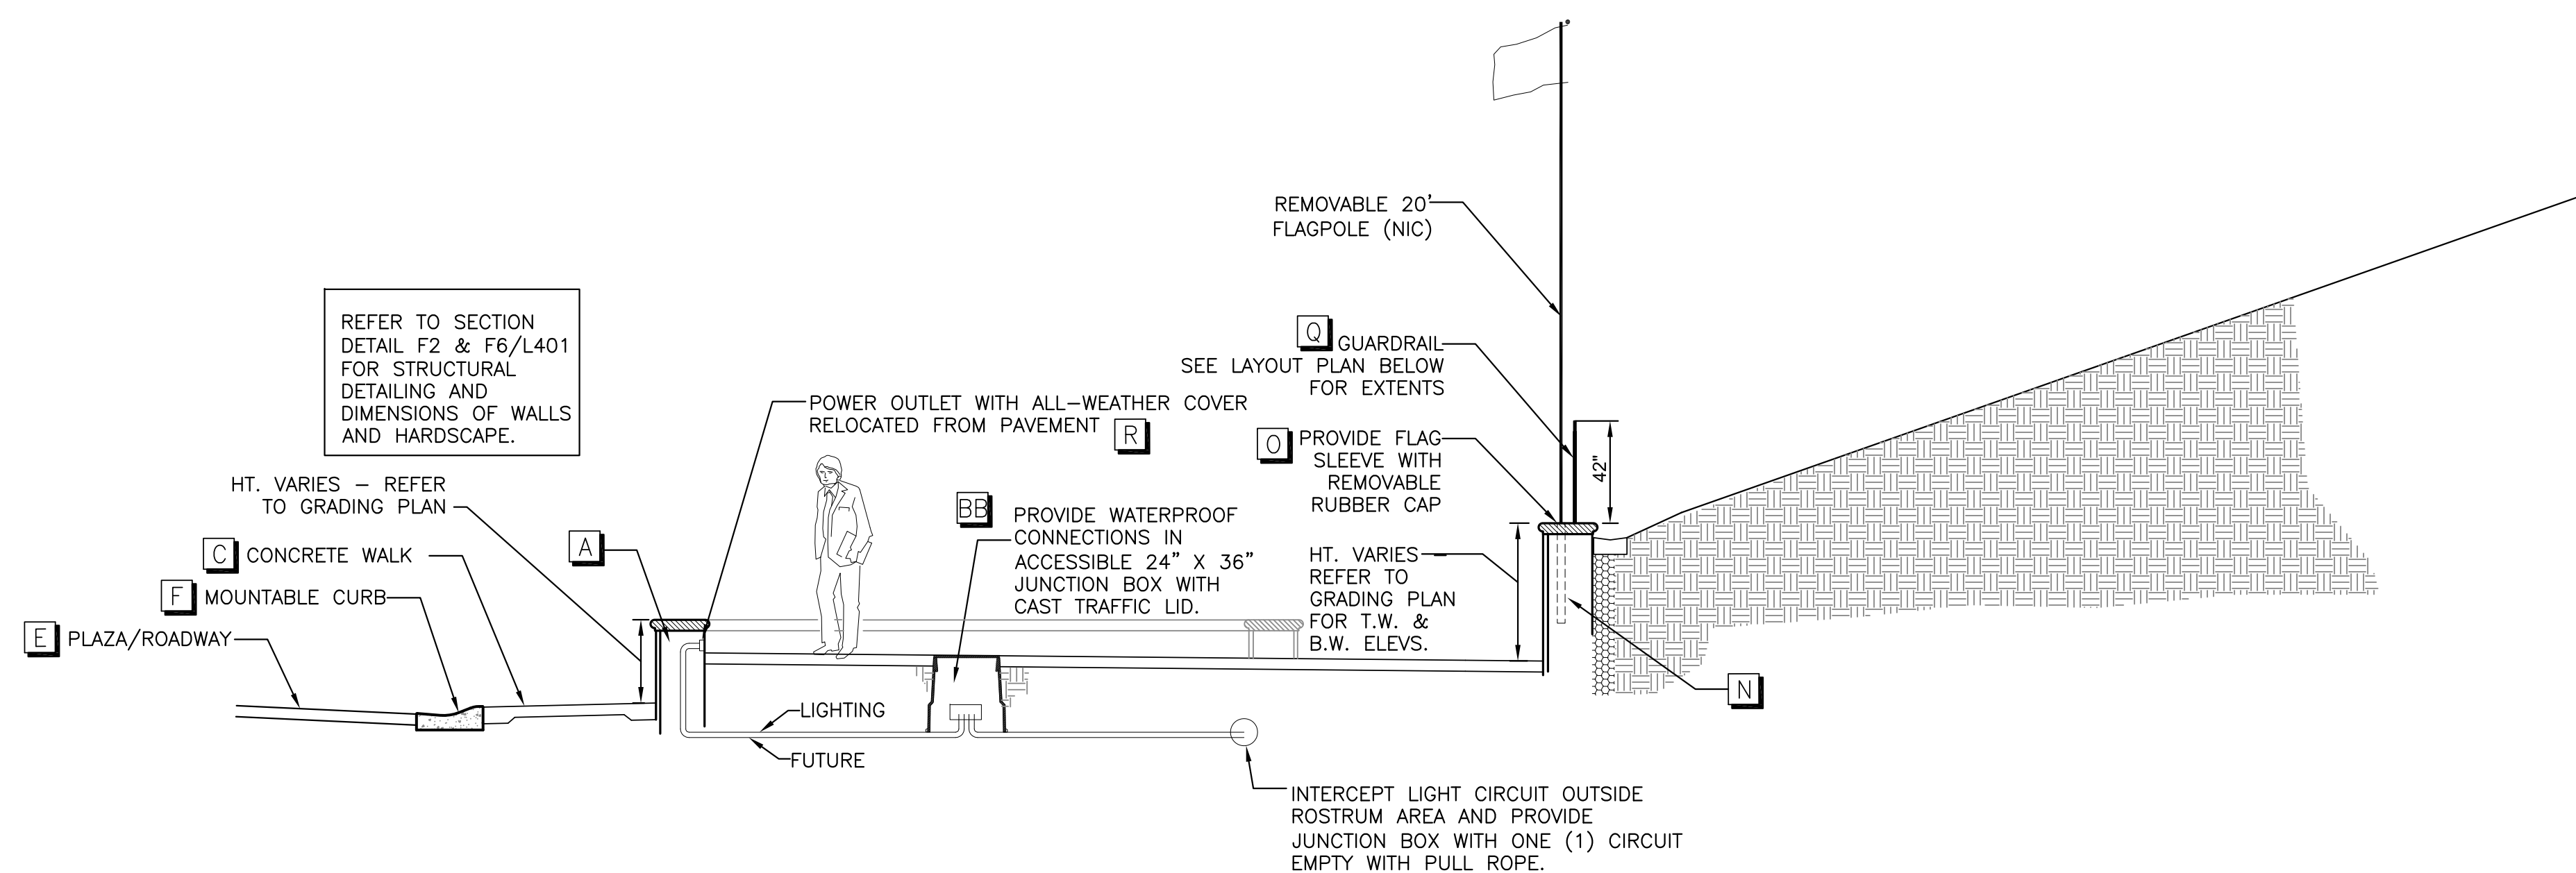



$$1/4'' = 1' - 0''$$


OVERLOOK SEATWALL  
AREA - SEE PLAN  
ENLARGEMENT DETAIL  
F1 / L402

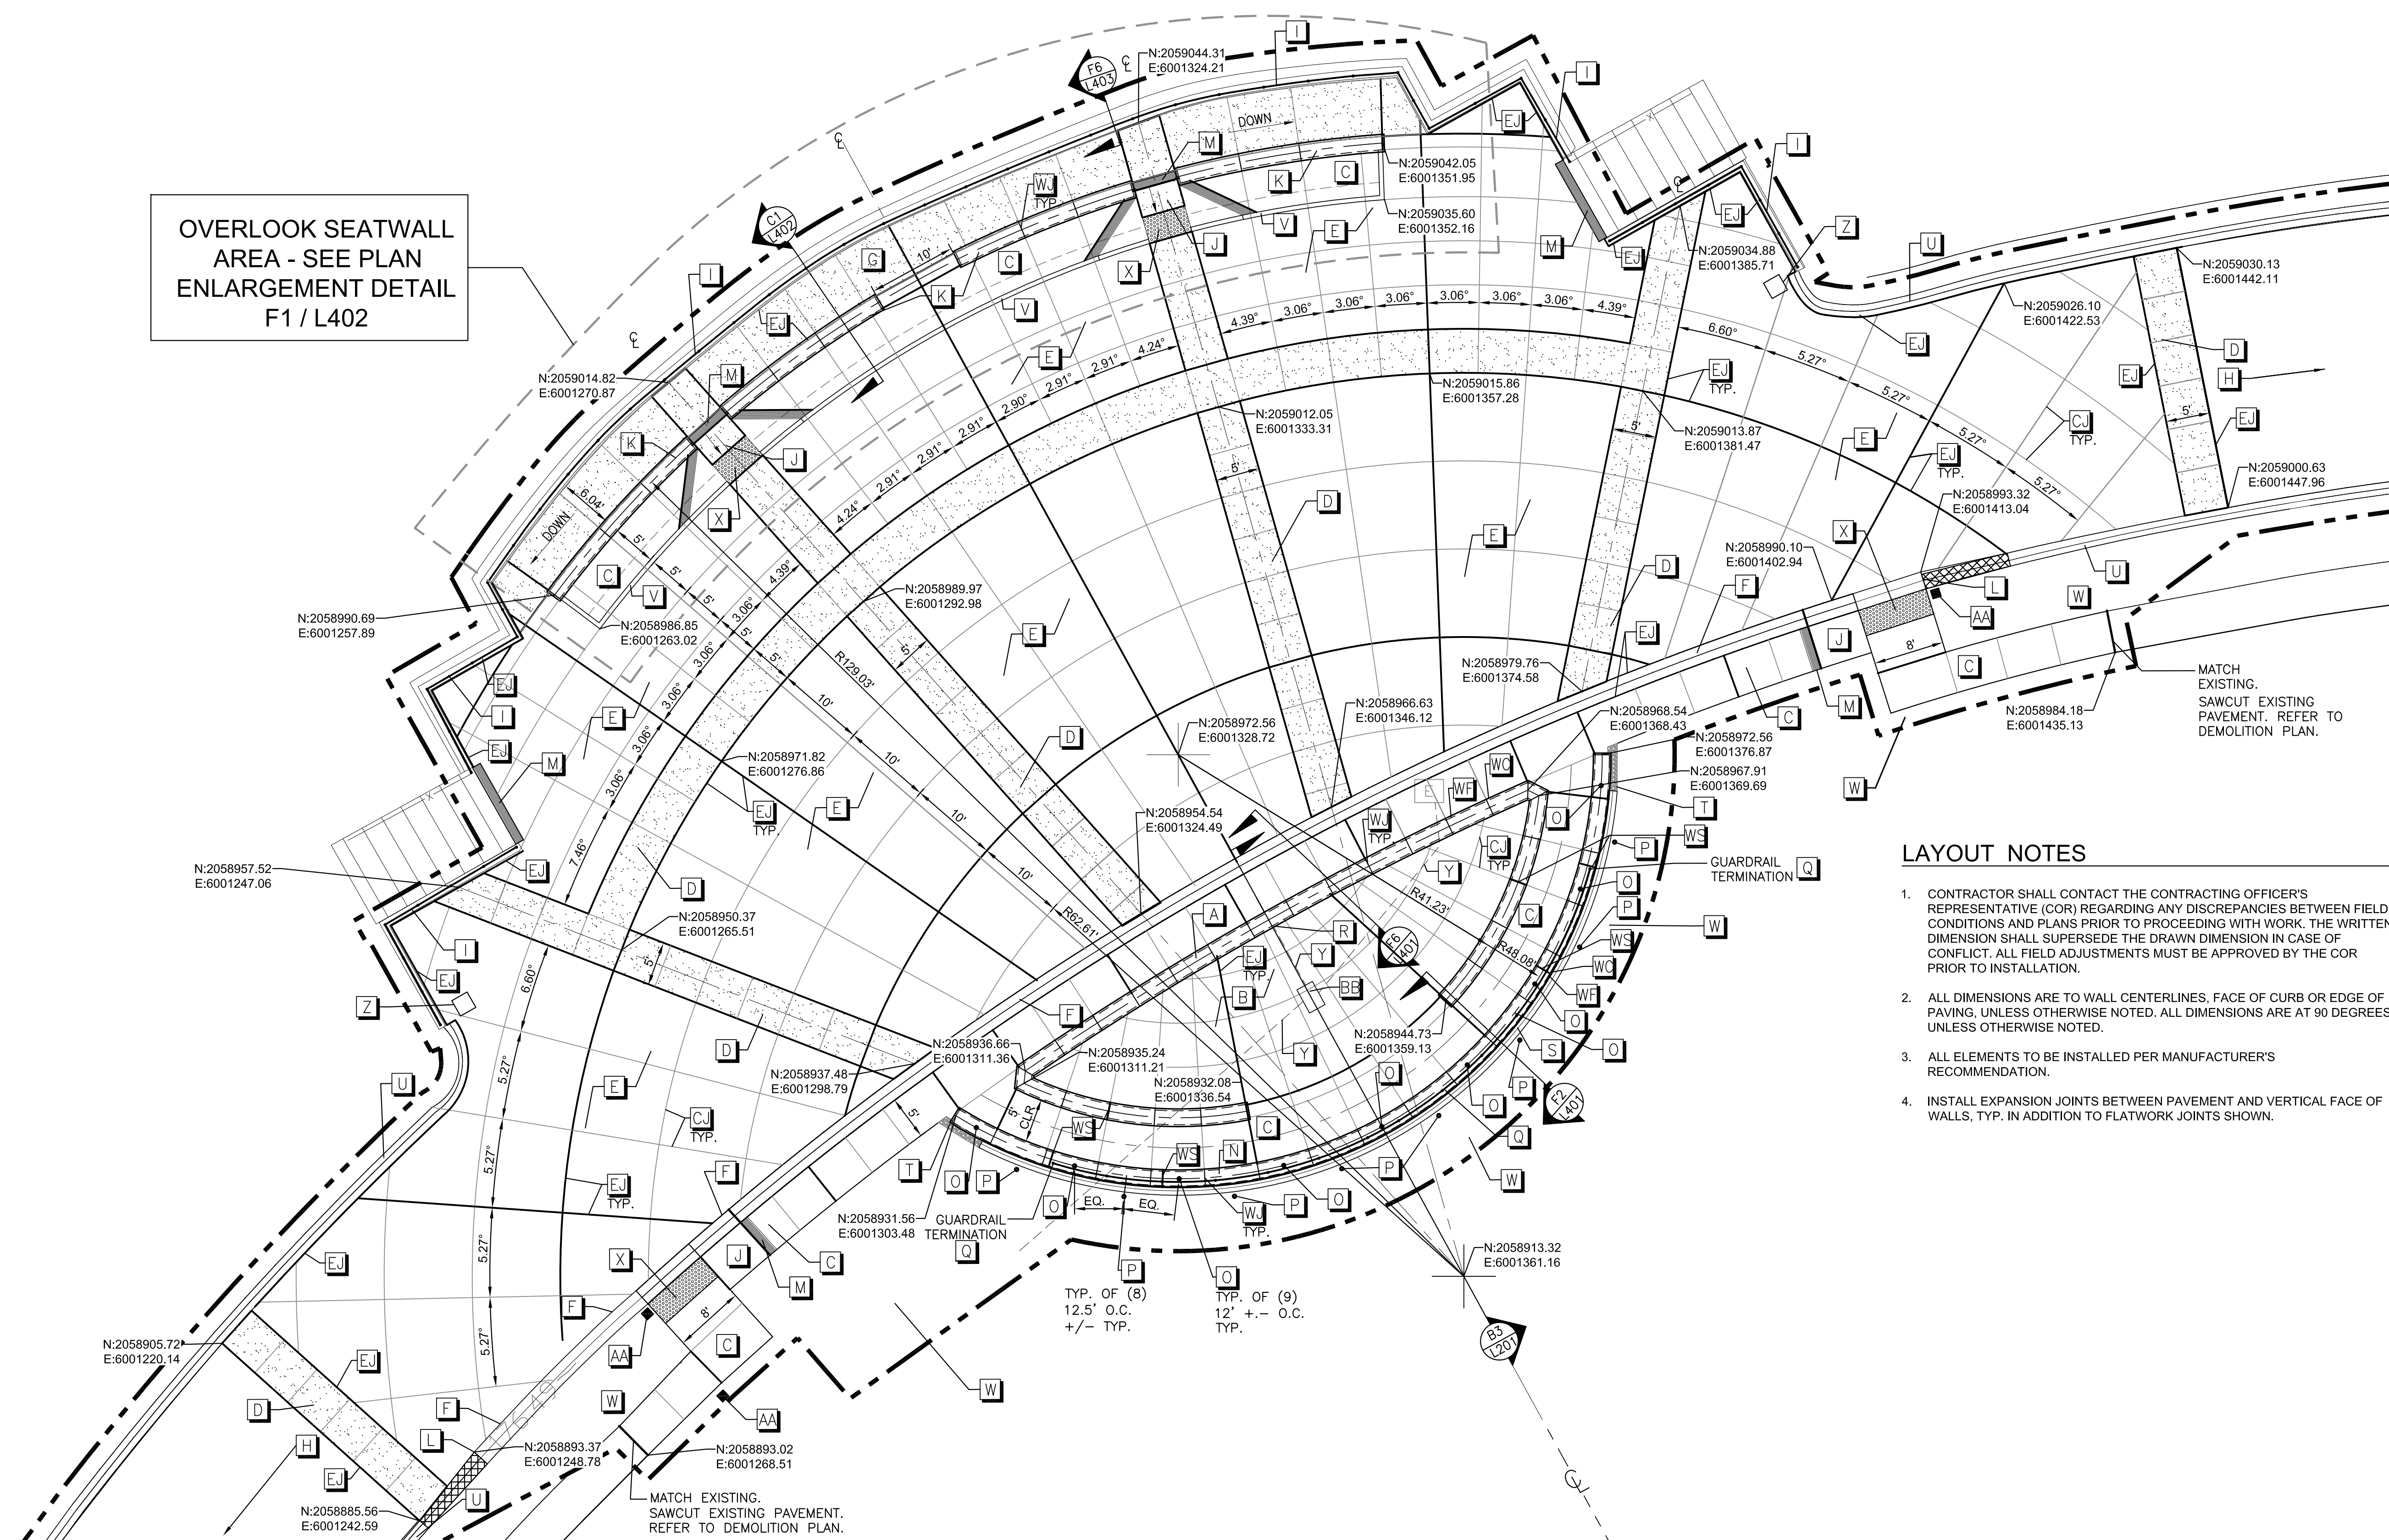


1. CONTRACTOR SHALL CONTACT THE CONTRACTING OFFICER'S REPRESENTATIVE (COR) REGARDING ANY DISCREPANCIES BETWEEN FIELD CONDITIONS AND PLANS PRIOR TO PROCEEDING WITH WORK. THE WRITTEN DIMENSION SHALL SUPERSEDE THE DRAWN DIMENSION IN CASE OF CONFLICT. ALL FIELD ADJUSTMENTS MUST BE APPROVED BY THE COR PRIOR TO INSTALLATION.
2. ALL DIMENSIONS ARE TO WALL CENTERLINES, FACE OF CURB OR EDGE OF PAVING, UNLESS OTHERWISE NOTED. ALL DIMENSIONS ARE AT 90 DEGREES UNLESS OTHERWISE NOTED.
3. ALL ELEMENTS TO BE INSTALLED PER MANUFACTURER'S RECOMMENDATION.
4. INSTALL EXPANSION JOINTS BETWEEN PAVEMENT AND VERTICAL FACE OF WALLS, TYP. IN ADDITION TO FLATWORK JOINTS SHOWN.

KEY	SITE ELEMENT	DETAIL REFERENCE
[A]	ROSTRUM STAGE RETAINING WALL W/ RELOCATED MEMORIAL PLAQUES	(F8) (A401)
[B]	ROSTRUM STAGE – CONCRETE PAVING	(F8) (A400)
[C]	CONCRETE WALK (4" PCC/PREPARED SUBGRADE)	(F8) (A400)
[D]	PAVING BAND – MEDIUM SANDBLASTED CONCRETE	(F8) (A400)
[E]	CONCRETE PAVING (6" PCC/8" AB)	(F8) (A400)
[F]	24" WIDE MOUNTABLE CURB AND GUTTER WITH 10' TRANSITION TO EXISTING CURB – MATCH EXISTING AT LIMITS OF DEMOLITION & CONSTRUCTION	(B1) (A400)
[G]	ELEVATED CONCRETE WALK – MEDIUM SANDBLASTED CONCRETE	(C1) (A401)
[H]	AC PAVING (3" AC/8" AB)	(E1) (A400)
[I]	REPLACE EXISTING GUARDRAIL AT OVERLOOK – RAISE HEIGHT OF RAIL TO CODE	(F8) (A403)
[J]	RAMP DOWN FROM ELEVATED SIDEWALK	(F1) (A400)
[K]	SEATWALL	(C8) (A400)
[L]	BEGIN 10' CURB TRANSITION	(A1) (A400)
[M]	DETECTABLE WARNING GROOVES – GROOVES MUST EXTEND FULL WIDTH OF PAVEMENT	(F1) (A400)
[N]	ROSTRUM RETAINING WALL	(F2) (A401)
[O]	FLAG SLEEVE IN WALL LOCATION (12'+/- O.C.) TYP.)	(F2) (A401)
[P]	FLAG SLEEVE IN CONCRETE FOOTING, STAGGER PLACEMENT WITH WALL FLAGPOLE SLEEVES	(E1) (A401)
[Q]	GUARDRAIL FENCE AT ROSTRUM RETAINING WALL	(F8) (A403)
[R]	RELOCATED POWER OUTLET IN WALL	
[S]	12" WIDE VEE-GUTTER MOW CURB	(B1) (A400)
[T]	DRAINAGE ROCK STRIP – 24"W X 12"D ON FILTER FABRIC	
[U]	DO NOT DISTURB EXISTING CURB	
[V]	BARRIER CURB	(B1) (A400)
[W]	RESTORE ALL LAWN AREAS DISTURBED BY CONSTRUCTION WITH SO	
[X]	DETECTABLE WARNING TRUNCATED DOMES – CONCRETE PAVERS – COLOR: DARK GRAY	(F2) (A400)

<b>EB</b>	ELECTRICAL JUNCTION BOX
<b>EC</b>	CONTROL JOINT
<b>ED</b>	EXPANSION JOINT
<b>EW</b>	WALL CAP
<b>WF</b>	WALL FACE
<b>WJ</b>	WALL COPING JOINT, ALIGN WITH PAVING JOINTS UNLESS SHOWN OTHERWISE. VERTICAL WALL EXPANSION JOINTS (NOT SHOWN) SPACE 20'-25' O.C., TYP.
<b>WS</b>	WALL STEP - REFER TO GRADING PLAN 1=30'1" FOR WALL HEIGHTS.

 CURB TRANSITION

— — — — — LIMIT OF WORK

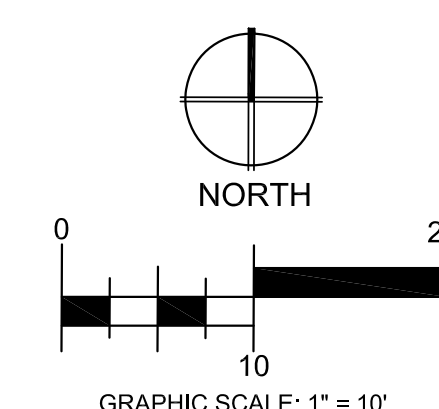

## CONSTRUCTION DOCUMENTS

<div><div></div><div></div><div></div><div></div><div></div><div></div><div></div><div></div><div></div><div></div><div></div><div></div><div></div><div></div><div></div><div></div><div></div><div></div><div></div><div></div><div></div><div></div><div></div><div></div><div></div><div></div><div></div><div></div><div></div><div></div><div></div><div></div><div></div><div></div><div></div><div></div><div></div><div></div><div></div><div></div><div></div><div></div><div></div><div></div><div></div><div></div><div></div><div></div><div></div><div></div><div></div><div></div><div></div><div></div><div></div><div></div><div></div><div></div><div></div><div></div><div></div><div></div><div></div><div></div><div></div><div></div><div></div><div></div><div></div><div></div><div></div><div></div><div></div><diiv><div></div><div></div><div></div><div></div><div></div><div></div><div></div><div></div><div></div><div></div><div></div><div></div><div></div><div></div><div></div><div></div><div></div><div></div><div></div><div></div><div></div><div></div><div></div><div></div><div></div></div>	
---	--