



HENRIKSEN BUTLER


249 SOUTH 400 EAST  
SALT LAKE CITY UT 84111

801 363 5881 main  
801 359 4326 fax


www.henriksenbutler.com

**HermanMiller**  
certified dealer

**CLIENT APPROVAL**  
I HAVE REVIEWED THESE PLANS AND THEY CONFORM TO OUR STANDARDS. I AM APPROVING THESE PLANS. ANY CHANGES TO THESE PLANS WILL RESULT IN ADDITIONAL CHARGES.  
 APPROVED AS DRAWN  APPROVED AS NOTED  
 NOT APPROVED  
SIGNATURE: \_\_\_\_\_  
DATE: \_\_\_\_\_  
THE GRAPHIC MATERIAL AND DESIGN CONCEPTS ON THIS PAGE REMAIN THE PROPERTY OF HENRIKSEN BUTLER. DESIGN OR CONCEPTS ARE NOT TO BE REPRODUCED OR USED WITHOUT THE WRITTEN CONSENT OF HENRIKSEN BUTLER DESIGN GROUP, LLC.

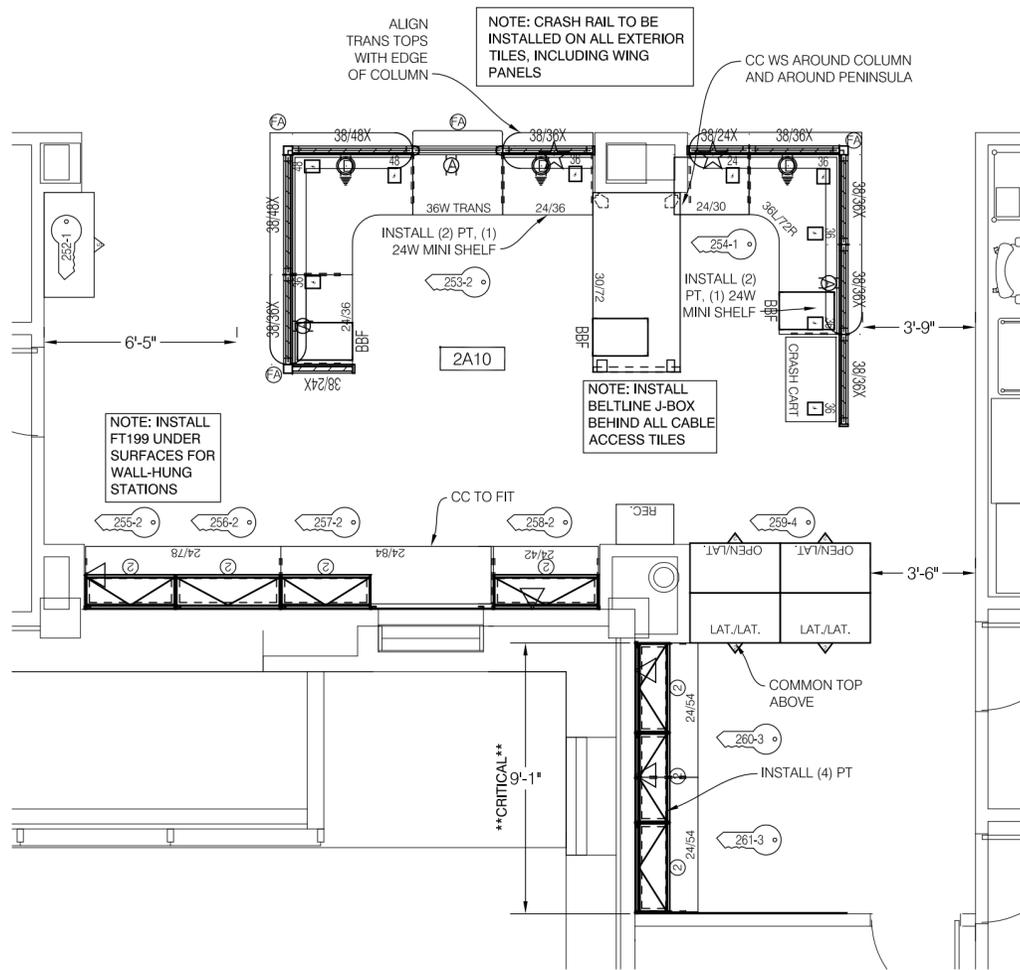

**A** FURNITURE PLAN  
SCALE: 1/4" = 1'-0"

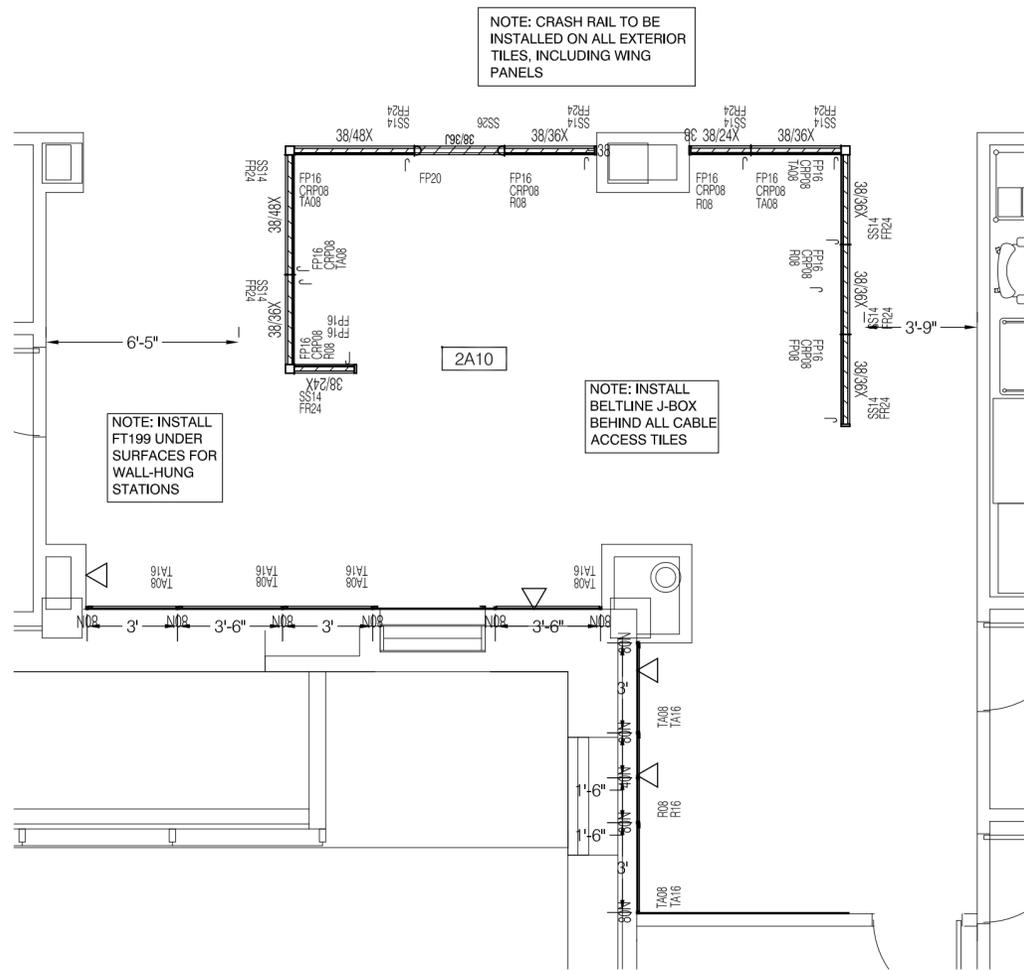

**B** TILE PLAN  
SCALE: 1/4" = 1'-0"

**FINAL**

REVISION HISTORY	
DATE	REVISION NOTES

<b>VA MEDICAL CENTER</b>
<b>BUILDING 1 - 2A10</b>

DRAWN BY:	JMATH
DATE:	9.11.13
REVISION DATE:	1.22.14
ACCOUNT MANAGER:	JF
Z-AXIS FILE NAME:	VA B1_2
ACAD FILE NAME:	VA B1_2

CORE:	12852
SHEET	OF