


**A** FURNITURE PLAN  
SCALE: 1/4" = 1'-0"



**B** TILE PLAN  
SCALE: 1/4" = 1'-0"

FINAL

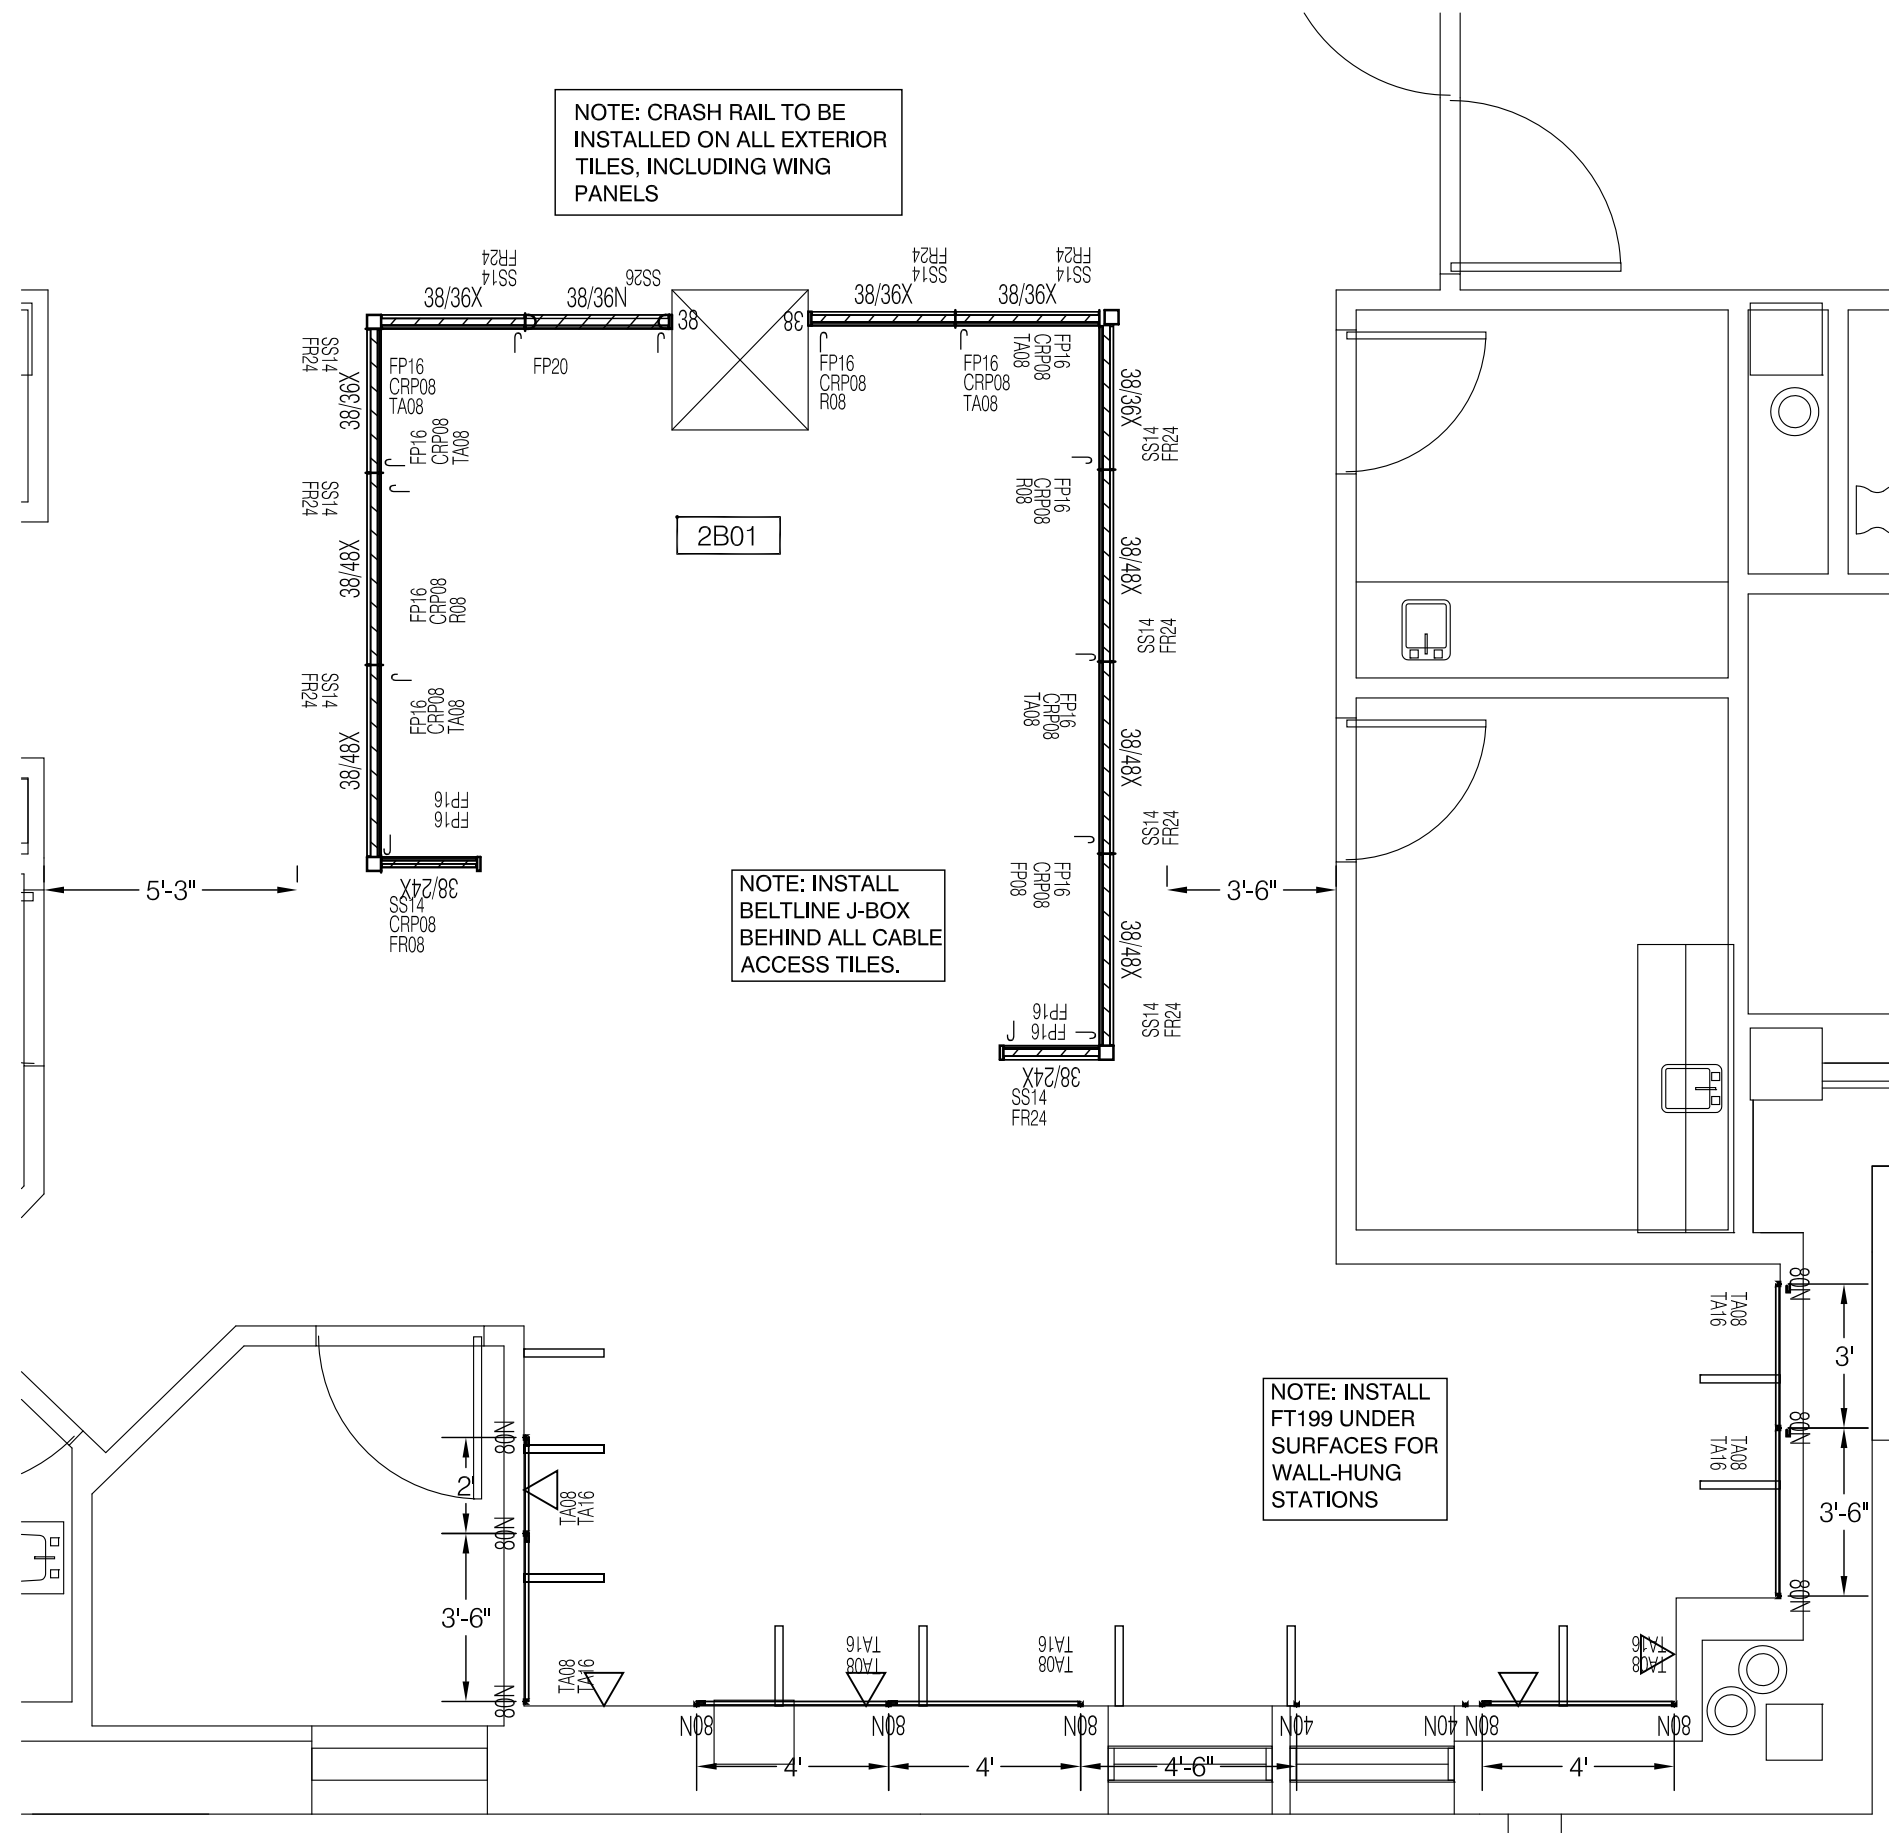

HENRIKSEN  
BUTLER

249 SOUTH 400 EAST  
SALT LAKE CITY UT 84111  
801 363 5881 main  
801 359 4326 fax  
www.henriksenbutler.com

**HermanMiller**  
certified dealer

**CLIENT APPROVAL**

I HAVE REVIEWED THESE PLANS AND THEY CONFORM TO OUR  
STANDARD OF CARE. I AM NOT PROVIDING ANY GUARANTEE  
TO THESE PLANS WILL RESULT IN ADDITIONAL CHARGES.

☐ APPROVED AS DRAWN ☐ APPROVED AS NOTED  
☐ NOT APPROVED

SIGNATURE: \_\_\_\_\_  
DATE: \_\_\_\_\_

THE GRAPHIC MATERIAL AND DESIGN CONCEPTS ON THIS  
PAGE REMAIN AT ALL TIMES PROPERTY OF HENRIKSEN BUTLER  
DESIGN GROUP, LLC. NO REPRODUCTION OF THE MATERIAL AND  
DESIGN GROUP, LLC. OR ANY PART THEREOF IS PERMITTED WITHOUT THE  
CONSENT OF HENRIKSEN BUTLER DESIGN GROUP, LLC.

REVISION HISTORY	
DATE	REVISION NOTES

VA MEDICAL CENTER
BUILDING 1 - 2B01

DRAWN BY:	JMATH
DATE:	9.11.13
REVISION DATE:	
ACCOUNT MANAGER:	JF
Z-AXIS FILE NAME:	VA B1_2
ACAD FILE NAME:	VA B1_2

CORE:	12852
SHEET	OF