



LEGEND:

- NEW SPRINKLER
- EXISTING SPRINKLER - TO REMAIN
- NEW SPRINKLER PIPE
- EXISTING SPRINKLER PIPE - TO REMAIN

GENERAL NOTES:

- CONTRACTOR SHALL PROVIDE ALL MATERIALS AND LABOR FOR THE REMOVAL, REPLACEMENT AND INSTALLATION OF THE PARTIAL FIRE SPRINKLER SYSTEM IN ACCORDANCE WITH NFPA 13-2010 AND DESIGN SPECIFICATIONS.
- CONTRACTOR SHALL COORDINATE THE LOCATION OF ALL NEW SPRINKLER PIPING/HEADS WITH LOCATION OF NEW HVAC EQUIPMENT/ACCESS DOOR AND PIPING.
- ALL PIPE, FITTINGS, AND DEVICES SHALL BE SECURELY SUPPORTED TO THE BUILDING STRUCTURE OR FLOOR IN ACCORDANCE WITH NFPA 13-2010.
- SPRINKLER HANGERS TO BE INSTALLED AND SPACED PER NFPA 13-2010 TABLE 9.2.2.1(A).
- CONTRACTOR SHALL FIELD VERIFY ALL INFORMATION CONTAINED ON THE DESIGN DRAWINGS AND IS RESPONSIBLE FOR THE INSTALLATION OF THE SYSTEM IN ACCORDANCE WITH NFPA 13-2010 AND THE DESIGN SPECIFICATIONS.

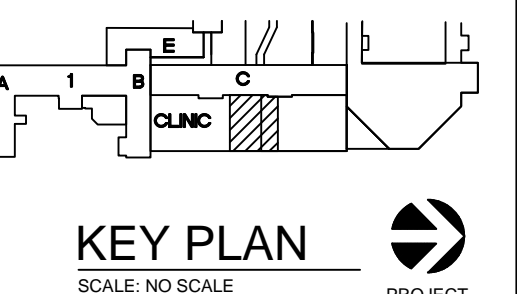

REVISIONS:		DESCRIPTION:	DATE:	 <div>Dept. of Veterans Affairs Jack C. Montgomery Medical Center 1011 Honor Height Drive Muskogee, Oklahoma 74401</div>	<b>ENGINEER:</b>		<b>CONSULTANTS:</b>		APPROVED:	APPROVED: Interior Designer	APPROVED: Safety Manager	APPROVED: Medical Center Director	DRAWING TITLE LEVEL 3 WING C: INTERSTITIAL SPRINKLER PLAN		PROJECT TITLE REPLACE LABORATORY AIR HANDLING UNITS		DATE 08/19/13	DEPARTMENT OF VETERANS AFFAIRS	
					RMD CONSULTING, LLC 2815 VALLEY VIEW LANE, STE. 214 DALLAS, TX 75234 P: 972-488-8077 F: 972-488-8174 OK REG. ENGINEERING FIRM: 5183	ARCHITECT: ARCHITECTURAL CONCEPTS, INC. 669 AIRPORT FREEWAY, STE. 300 HURST, TX 76053 P: 817-285-8885 F: 817-285-8021	APPROVED:	APPROVED:	APPROVED: Infection Control Nurse	APPROVED: Associate Director	PROJECT NO. 623-11-107		CONTRACT NO. VA256-12-C-0295	DESIGNED BY: MRG	DRAWN BY: MRG	CHECKED BY: TEI	DRAWING NO. FA2.0		
							APPROVED:	APPROVED:	APPROVED: Industrial Hygienist	APPROVED: Chief of Staff	BUILDING NO. CLINICAL		AUTOCAD FILE NAME:	LOCATION Jack C. Montgomery VA Medical Center		DWG. 40 OF 40			
							APPROVED:	APPROVED:	APPROVED: President A.F.G.E. 2250	APPROVED: Chief of Engineering Service									