

1 LEVEL 2, WING C: HVAC PIPING PLAN
1/8"=1'-0"

KEYED NOTES:

1. INSTALL HWSR ISOLATION VALVES AND MANUAL AIR VENTS ABOVE CEILING IN STORAGE 2C58B-1.
2. INSTALL 3/4" DRAIN VALVE WITH 3/4" HOSE CONNECTION WITH CAP ABOVE CEILING IN STORAGE 2C58B-1. DRAIN COMPLETE SYSTEM WHEN REMOVING AND INSTALLING NEW TAD'S. ROUTE DRAIN HOSE TO HOUSEKEEPING 2C58-1. COORDINATE REFILLING AND VENTING SYSTEM WITH COR.

ASBESTOS NOTE:
IF THE EXECUTION OF THIS WORK REQUIRES THE DISTURBING OF ANY SUBSTANCE WHICH APPEARS TO BE ASBESTOS OR WHICH MAY CONTAIN ASBESTOS FIBER, NOTIFY THE OWNER BEFORE CONTINUING WORK AT THE SUSPECT LOCATION. ANY MATERIAL TESTING POSITIVE SHALL BE REMOVED BY THE OWNER BEFORE WORK CONTINUES.


NOTE: EXISTING CONDITIONS SHOWN WERE DERIVED FROM OWNER FURNISHED DRAWINGS AND FIELD OBSERVATIONS. SOME BUILDING FEATURES AND MEP SYSTEMS ARE NOT SHOWN FOR CLARITY. FIELD VERIFY BUILDING CONSTRUCTION. FIELD VERIFY THE LOCATION, SIZE AND QUANTITY OF ALL EQUIPMENT.

NOTE: REFER TO DETAILS AND SCHEMATICS FOR PIPING, VALVES, FITTINGS AND OTHER APPURTENANCES REQUIRED, BUT NOT SHOWN FOR CLARITY.

The seal appearing on this document was authorized by Robert M. Davies, 20879 on 01/10/2013. Alteration of a sealed document without proper notation to the responsible engineer is an offense under the Oklahoma Engineering Practice Act.



6/19/2013

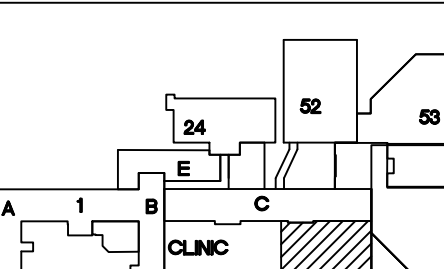

KEY PLAN
SCALE: NO SCALE
PROJECT NORTH

REVISIONS	DESCRIPTION	DATE



Dept. of Veterans Affairs
Jack C. Montgomery
Medical Center
1011 Honor Height Drive
Muskogee, Oklahoma 74401

ENGINEER:

RMD CONSULTING, LLC
2815 VALLEY VIEW LANE, STE. 214
DALLAS, TX 75234
P: 972-488-8077 F: 972-488-8174
OK REG. ENGINEERING FIRM: 5183

CONSULTANTS:

ARCHITECT:
ARCHITECTURAL CONCEPTS, INC.
669 AIRPORT FREEWAY, STE. 300
HURST, TX 76053
P: 817-285-8885 F: 817-285-8021

APPROVED:

APPROVED:

APPROVED:

APPROVED:

APPROVED: Interior Designer

APPROVED:

APPROVED:

APPROVED:

APPROVED: Safety Manager

APPROVED:

APPROVED:

APPROVED:

APPROVED: Medical Center Director

APPROVED:

APPROVED:

APPROVED:

DRAWING TITLE

LEVEL 2, WING C: HVAC PIPING PLAN

PROJECT NO.

623-11-107

BUILDING NO.

CLINICAL

CONTRACT NO.

VA256-12-C-0295

AUTOCAD FILE NAME

PROJECT TITLE

REPLACE LABORATORY AIR HANDLING UNITS

DESIGNED BY:

DRAWN BY:

CHECKED BY:

LOCATION

Jack C. Montgomery VA Medical Center

DATE

8/19/2013

SCALE

AS SHOWN

DRAWING NO.

MP1.0

DWG. 23 OF 40

DEPARTMENT OF VETERANS AFFAIRS