



NOTE 1: WHERE LOWER FOOTING IS A COLUMN FOOTING OR ELEVATOR PIT SLAB, LOWER LEG OF BENT BAR SHALL BE 3'-0" LONG IN LIEU OF 1'-6", AND COLUMN FOOTING OR ELEVATOR PIT SLAB REINFORCING SHALL TERMINATE 3" SHORT OF VERTICAL STEP.

5 TYP. FOOTING STEP
S-400 NO SCALE

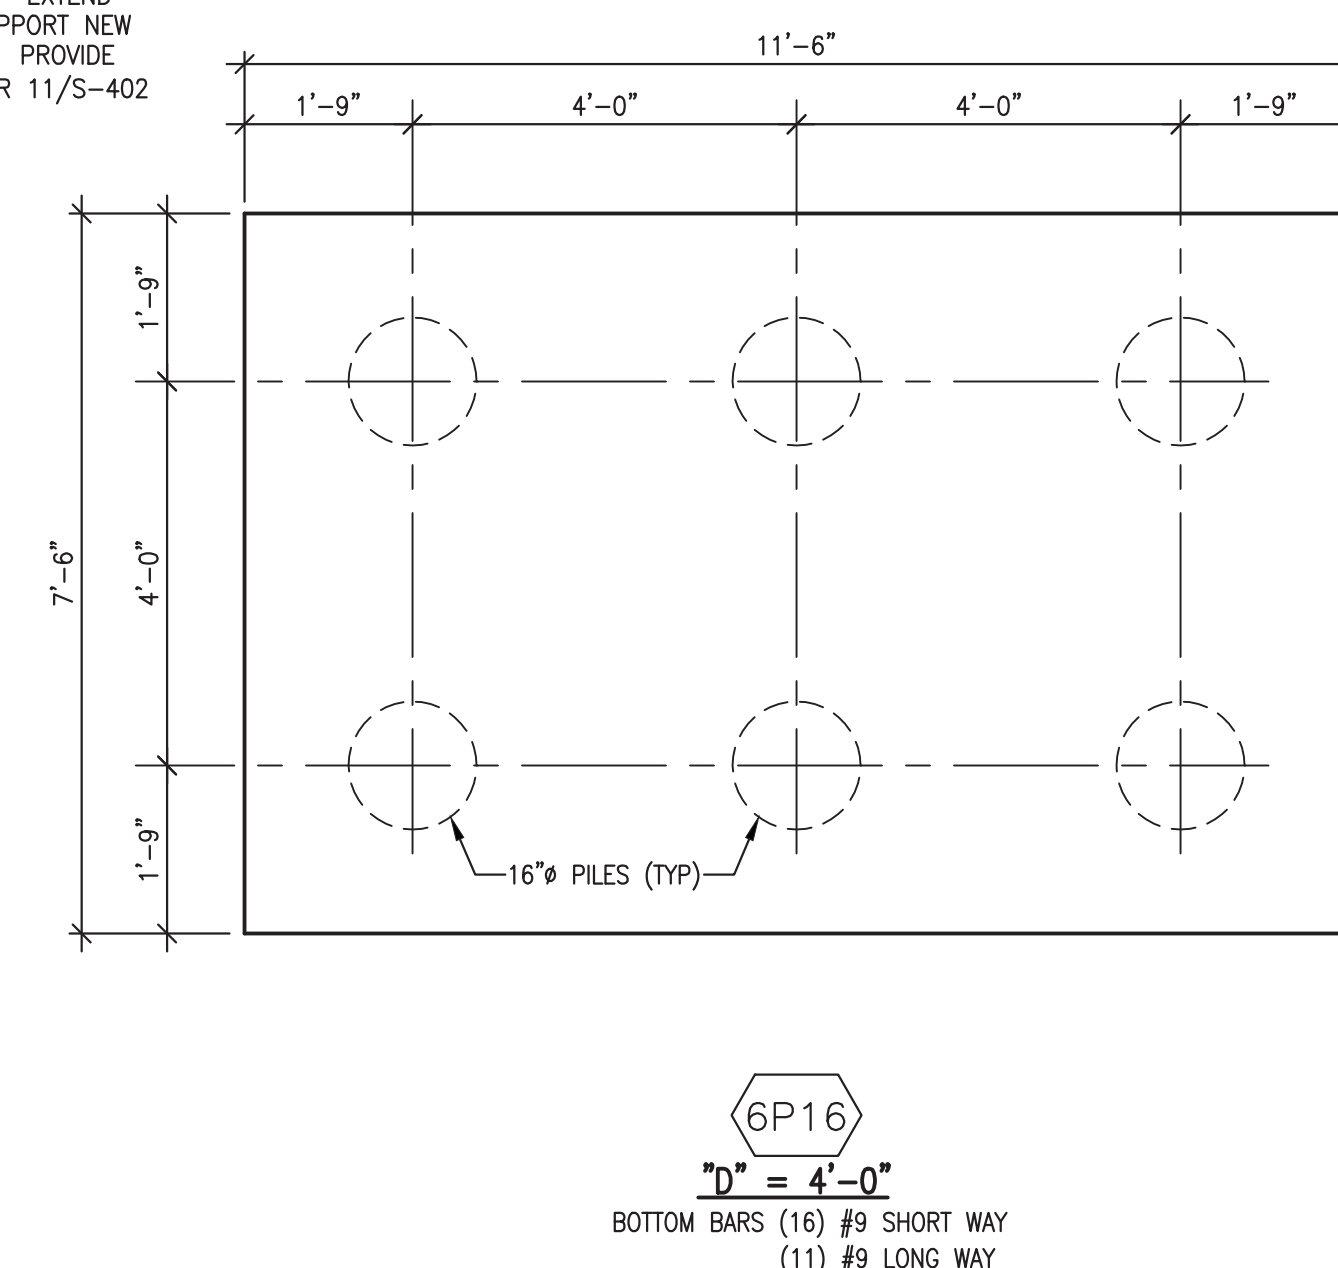

6P16
"D" = 4'-0"
 BOTTOM BARS (16) #9 SHORT WAY
 (11) #9 LONG WAY

7 TYPICAL PILE CAP DETAILS
S-400 SCALE : 1/2" = 1'-0"

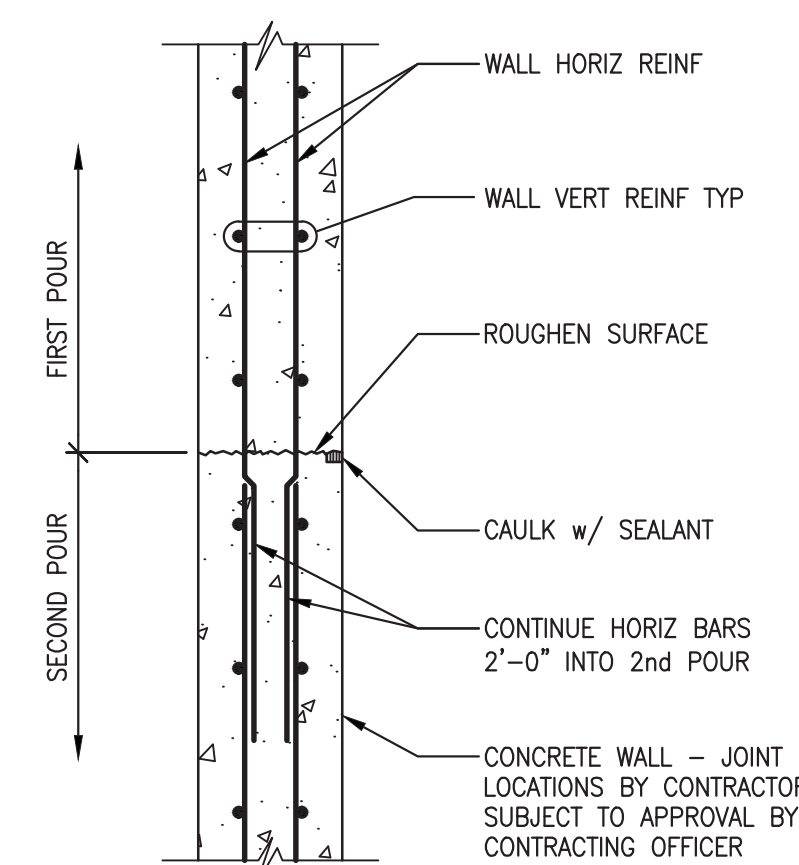

11
S-400

DETAIL
NO SCALE

NOTES:

1. CENTER COLUMN FOOTINGS UNDER COLUMN UNLESS NOTED.
2. CONTINUE WALL FOOTING REINFORCING THRU COLUMN FOOTING WHERE OCCURS