




1. SEE SIGN SCHEDULE FOR SIGN TYPES, MESSAGES AND QUANTITIES.
2. SEE CONSTRUCTION DRAWINGS FOR SIGN DETAILS.

LEGEND




C1234 CODE SIGN LOCATION

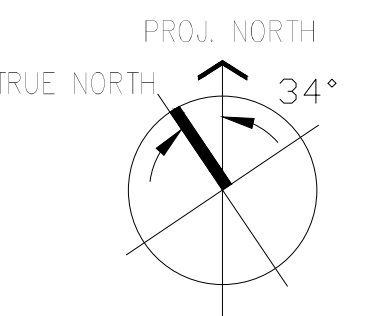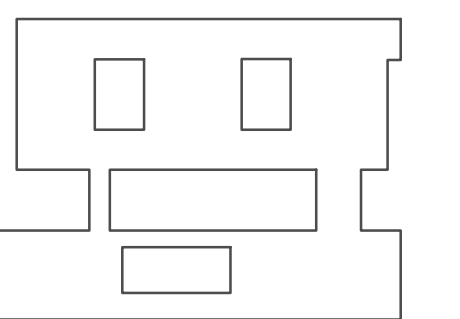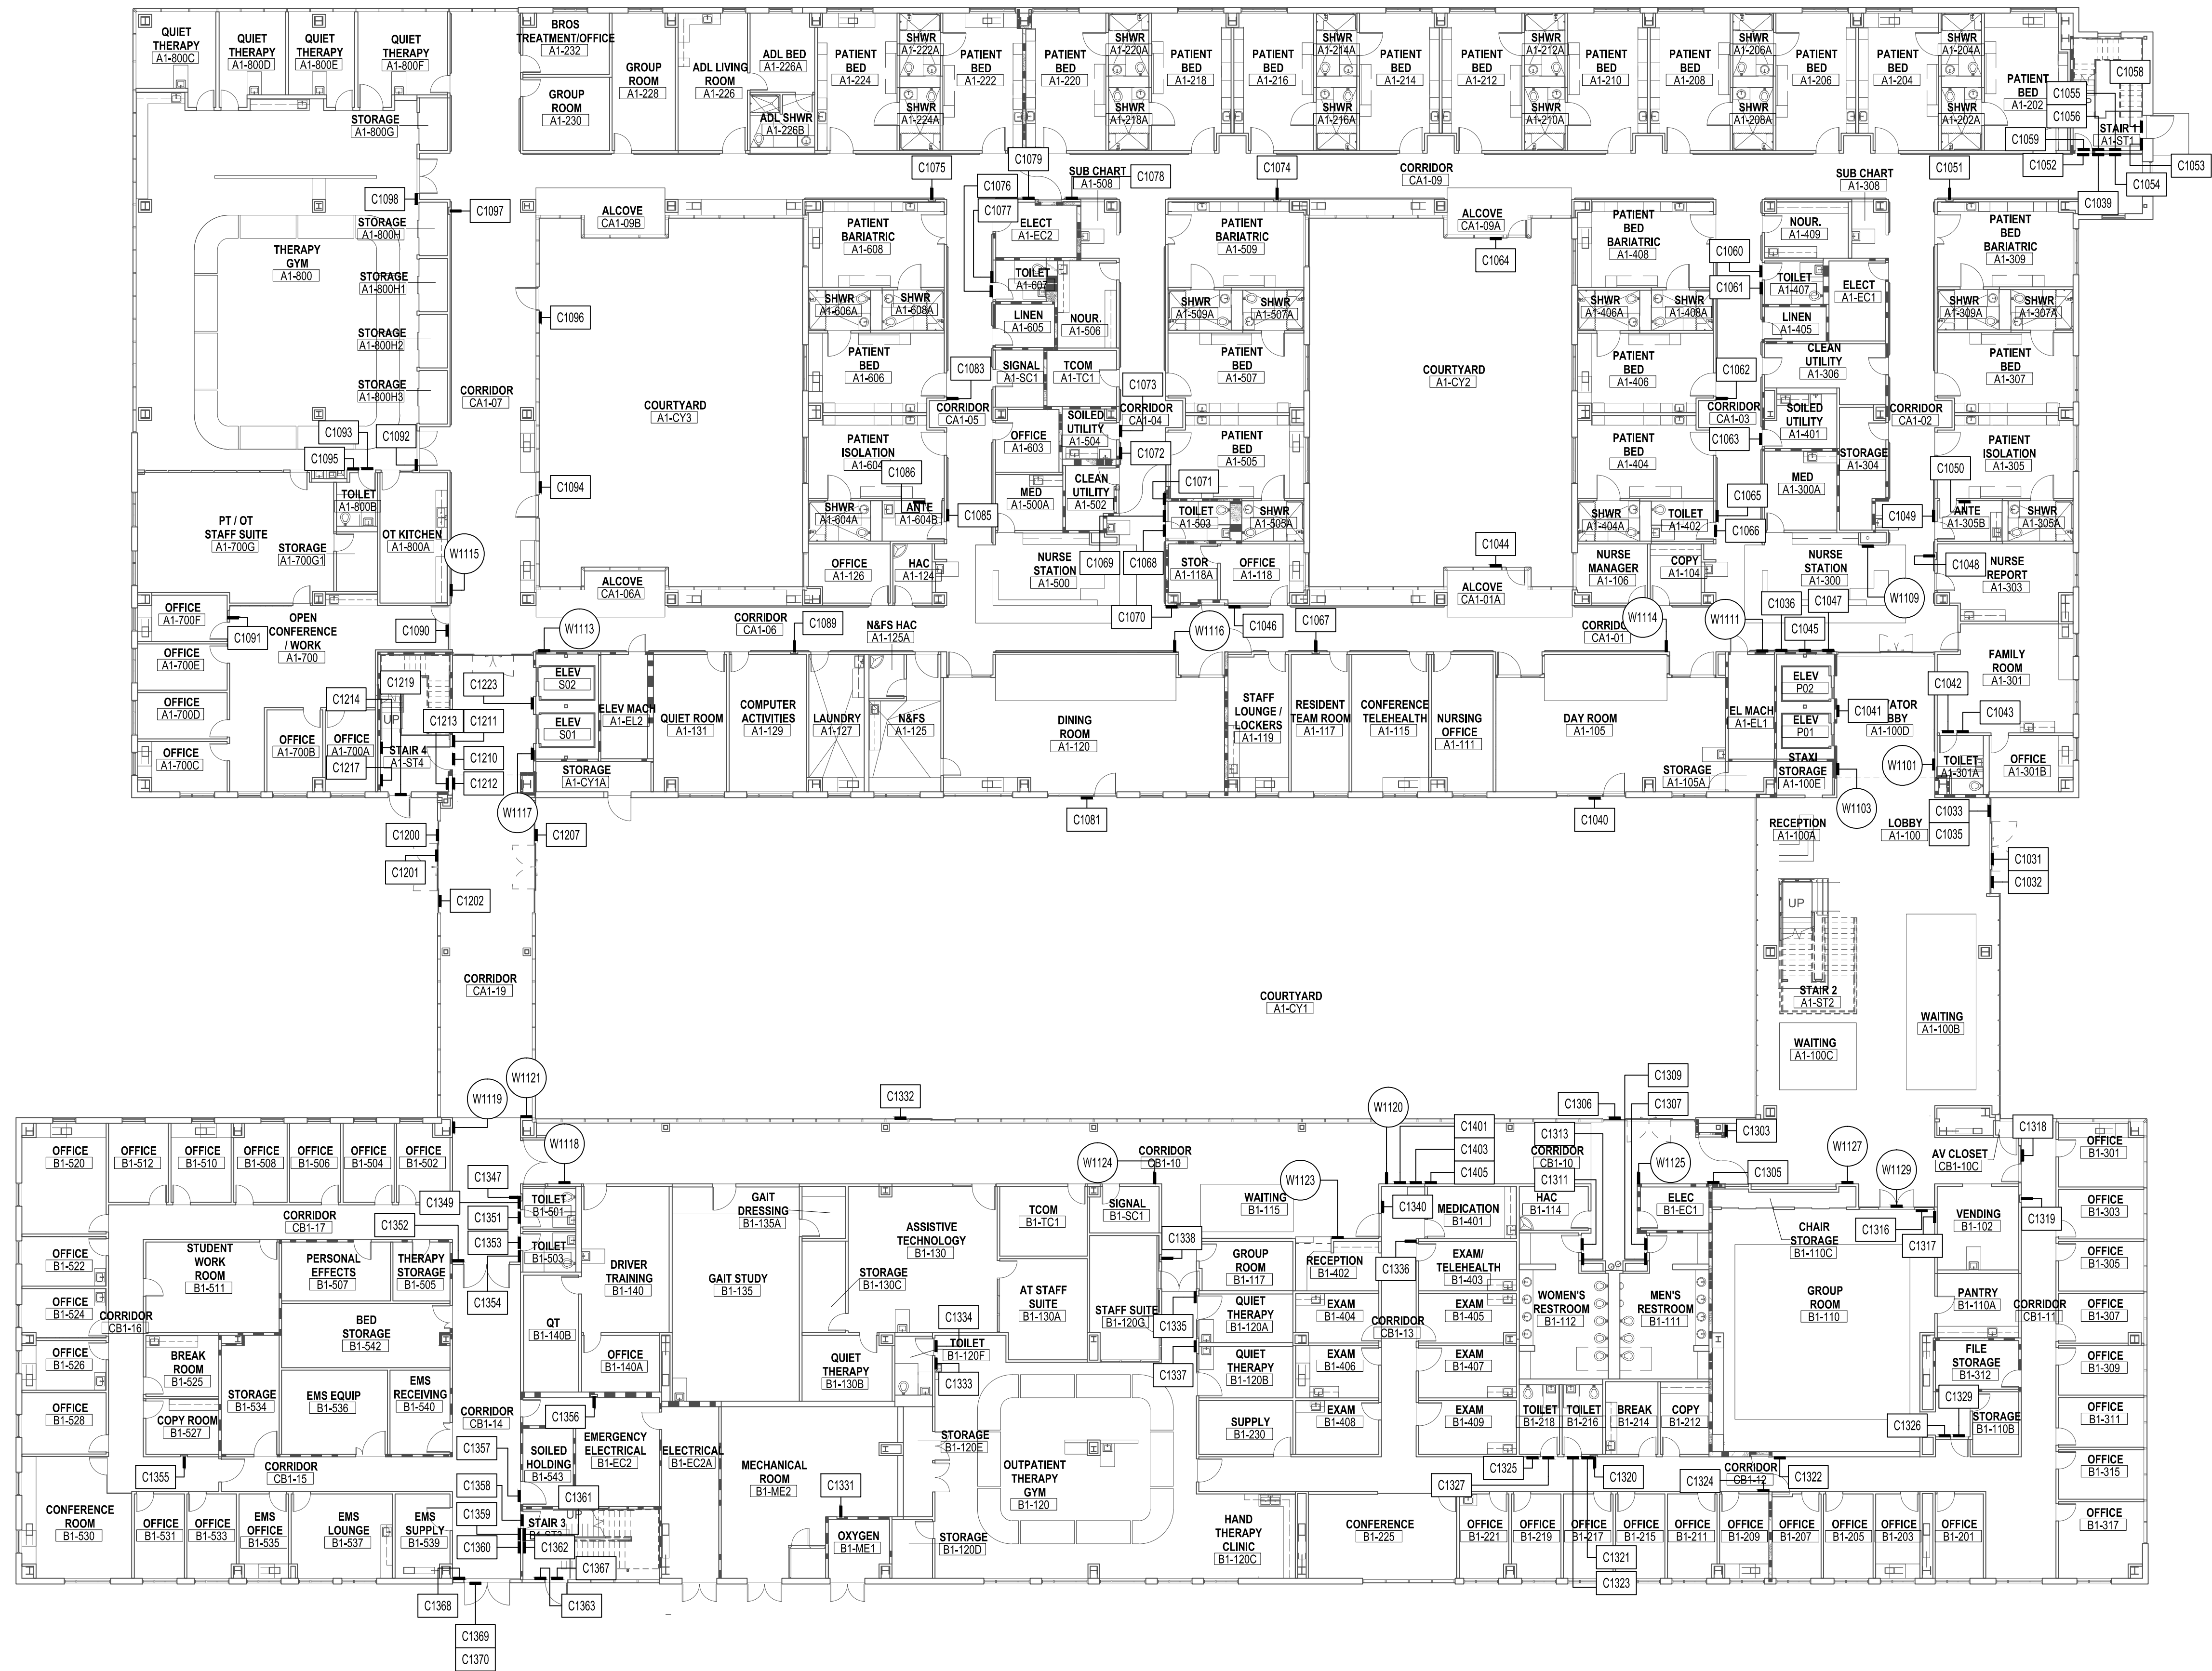

WAYFINDING SIGN LOCATION



FULLY SPRINKLERED
CONSTRUCTION DOCUMENTS

		CONSULTANTS:  Kate Keating Associates, Inc. 1945 Sansome Street, Suite 202 San Francisco, CA 94111 415.772.1000 Fax 772.1008 city@kkae.com	Seals and Signatures 	ARCHITECT/ENGINEERS: 	Drawing Title SIGN LOCATION PLAN LEVEL 1	Project Number 	Project Title CENTERS FOR AMBULATORY CARE, POLYTRAUMA AND BLIND REHABILITATION Polytrauma and Blind Rehabilitation Center	Office of Construction and Facilities Management
					Approved: Project Director 	Location 3801 Miranda Ave., Palo Alto CA	Drawing Number AG2.11	 Department of Veterans Affairs
					Date 30 APRIL, 2010	Checked 	Drawn 	
100% Final Submittal Revisions:	3/19/2014 Date				Dwg. of —			