

one and one half inches = one foot
one inch = one foot
one half inch = one foot
one quarter inch = one foot
one eighth inch = one foot
one sixteenth inch = one foot
one thirty second inch = one foot
one sixty fourth inch = one foot

one eighth inch = one foot
one quarter inch = one foot
one half inch = one foot
one inch = one foot
one and one half inches = one foot

one eighth inch = one foot
one quarter inch = one foot
one half inch = one foot
one inch = one foot
one and one half inches = one foot

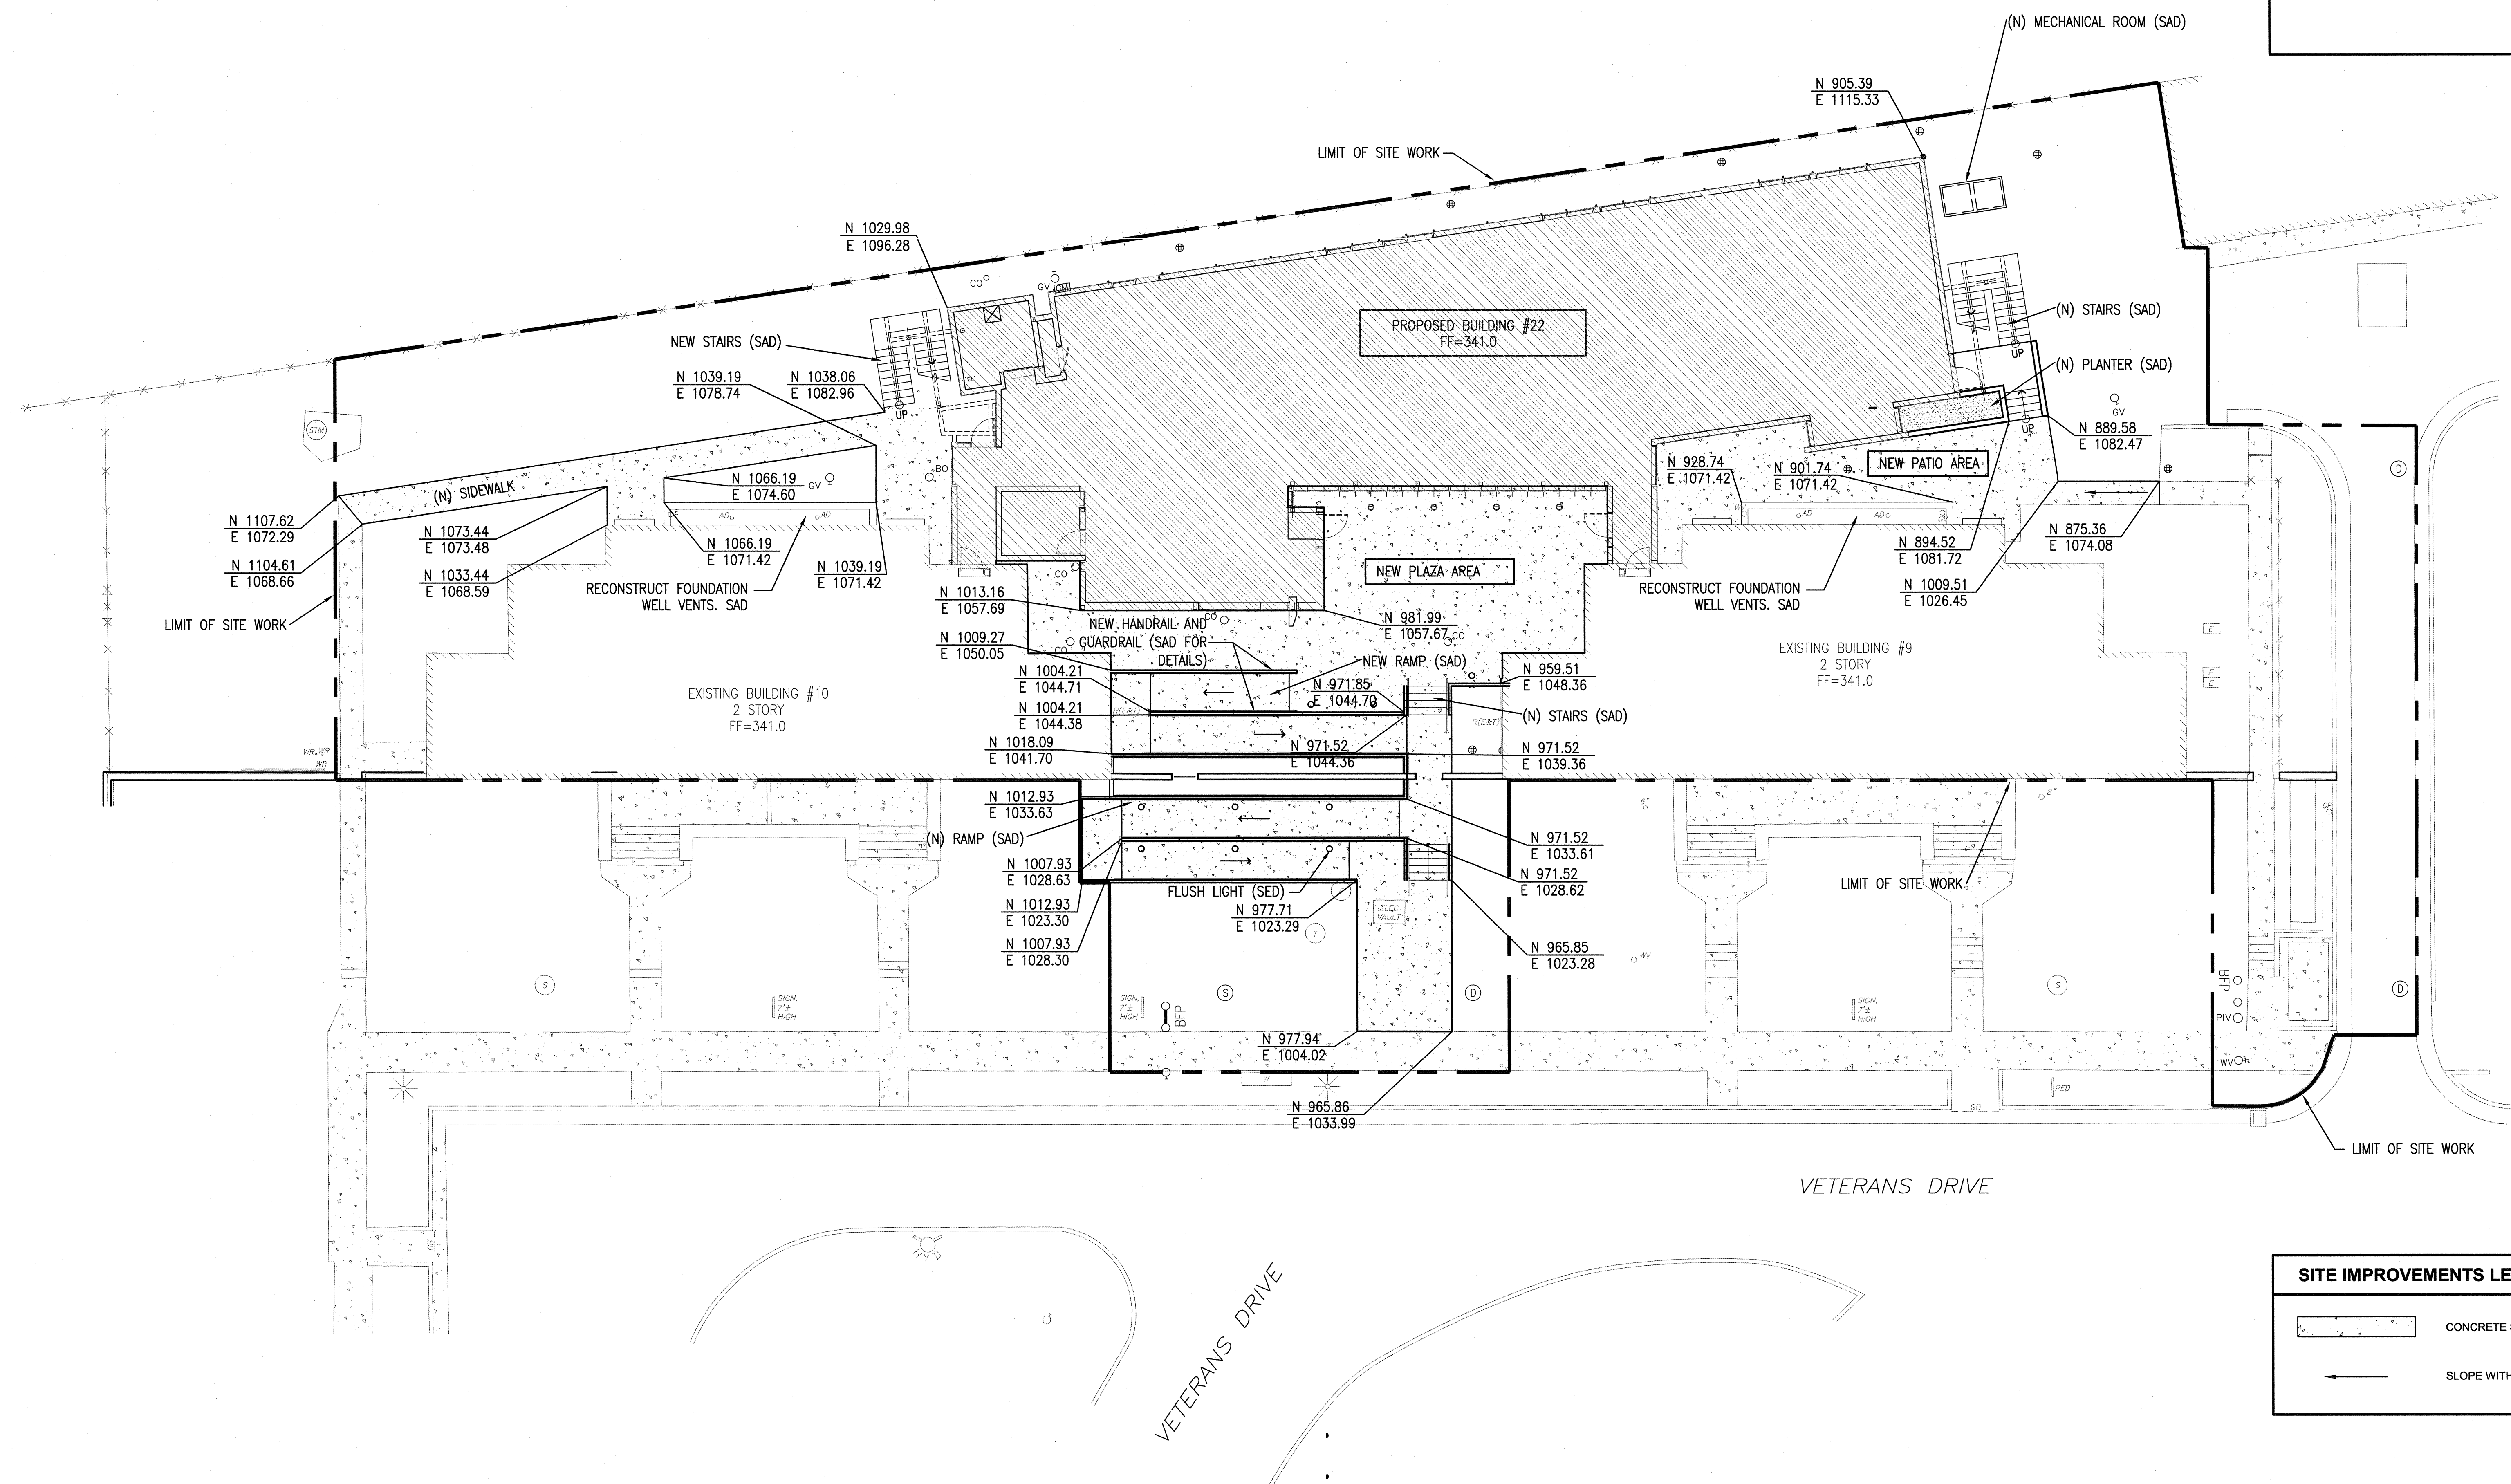


- SHEET GENERAL NOTES**
1. CONCRETE SIDEWALKS SHALL HAVE CONTROL JOINTS (1/8 IN WIDE AND 1 IN DEEP) SPACED 6IN ON CENTER AND EXPANSION JOINTS (1/2IN THICK PREMOLED JOINT FILLER) SPACED 30FT ON CENTER.
 2. PROVIDE TACK COAT TO ALL VERTICAL SURFACES OF EXISTING PAVEMENT, CURBS, GUTTERS, AND CONSTRUCTION JOINTS IN THE SURFACING AGAINST WHICH NEW ASPHALT CONCRETE PAVING IS PLACED.
 3. SAD FOR CONCRETE PAVING FINISHES AND SCORE PATTERNS.
 4. NEW SIDEWALKS SHALL BE 4" PCC ON 4" SAND (UNO).
 5. SEE

2
C301

 FOR TYPICAL LAYOUT OF SIDEWALK SCORED JOINTS, CONTRACTION JOINTS AND EXPANSION JOINTS.

SITE IMPROVEMENTS LEGEND

	CONCRETE SIDEWALK
	SLOPE WITH FLOW DIRECTION, PAVED SURFACE

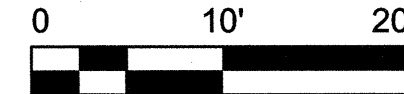

Revisions: <table><tr><th>Date</th><th></th></tr><tr><td> </td><td> </td></tr><tr><td> </td><td> </td></tr><tr><td> </td><td> </td></tr><tr><td> </td><td> </td></tr></table>	Date										CONSULTANTS: STRUCTURAL: DEGENKOLB ENGINEERS, 235 MONTGOMERY STREET, SUITE 500, SAN FRANCISCO, CA 94104 MECHANICAL: HTC ENGINEERS, 1529 CYPRESS ST., SUITE 103, WALNUT CREEK, CA 94596 ELECTRICAL: BAY AREA CONSULTING ENGINEERS, INC., 96 SUITE C SPRINGTOWNE CENTER, VALLEJO, CA 94590 CIVIL ENGINEER: GHD INC., 417 MONTGOMERY ST., SUITE 700, SAN FRANCISCO, CA 94104 ESTIMATING: CUMMING CORPORATION, 1970 BROADWAY, SUITE 630, OAKLAND, CA 94612 SURVEYORS: MARTIN M. RON ASSOCIATES, INC., 859 HARRISON ST., SUITE 200, SAN FRANCISCO, CA 94107 UTILITY LOCATORS: CRUZ BROTHERS LOCATORS, P.O. BOX 66768, SCOTTS VALLEY, CA 95067	 DATE SIGNED: 01/22/2013	ARCHITECT/ENGINEERS: Architecture Engineering Planning Hammel, Green and Abrahamson, Inc. 445 Bush Street - Fourth Floor San Francisco, California USA 94108 Telephone 415.962.2592 Facsimile 415.962.2598	 N TRUE	Drawing Title SITE IMPROVEMENT PLAN Scale: 1"=10' Approved: Project Director	Drawing Title VA Medical Center Seismic Replacement And Retrofit Location San Francisco, CA Date 01/22/2013 Checked MGK Drawn CFB	Project Number 2941-001-00 Building Number Drawing Number C200	Office of Facilities Management
	Date																	