

A

B


C

D

E

F

three inches = one foot
one and one half inches = one foot
one inch = one foot
three quarters inch = one foot
one half inch = one foot
three eighths inch = one foot
one quarter inch = one foot
one eighth inch = one foot
one sixteenth inch = one foot

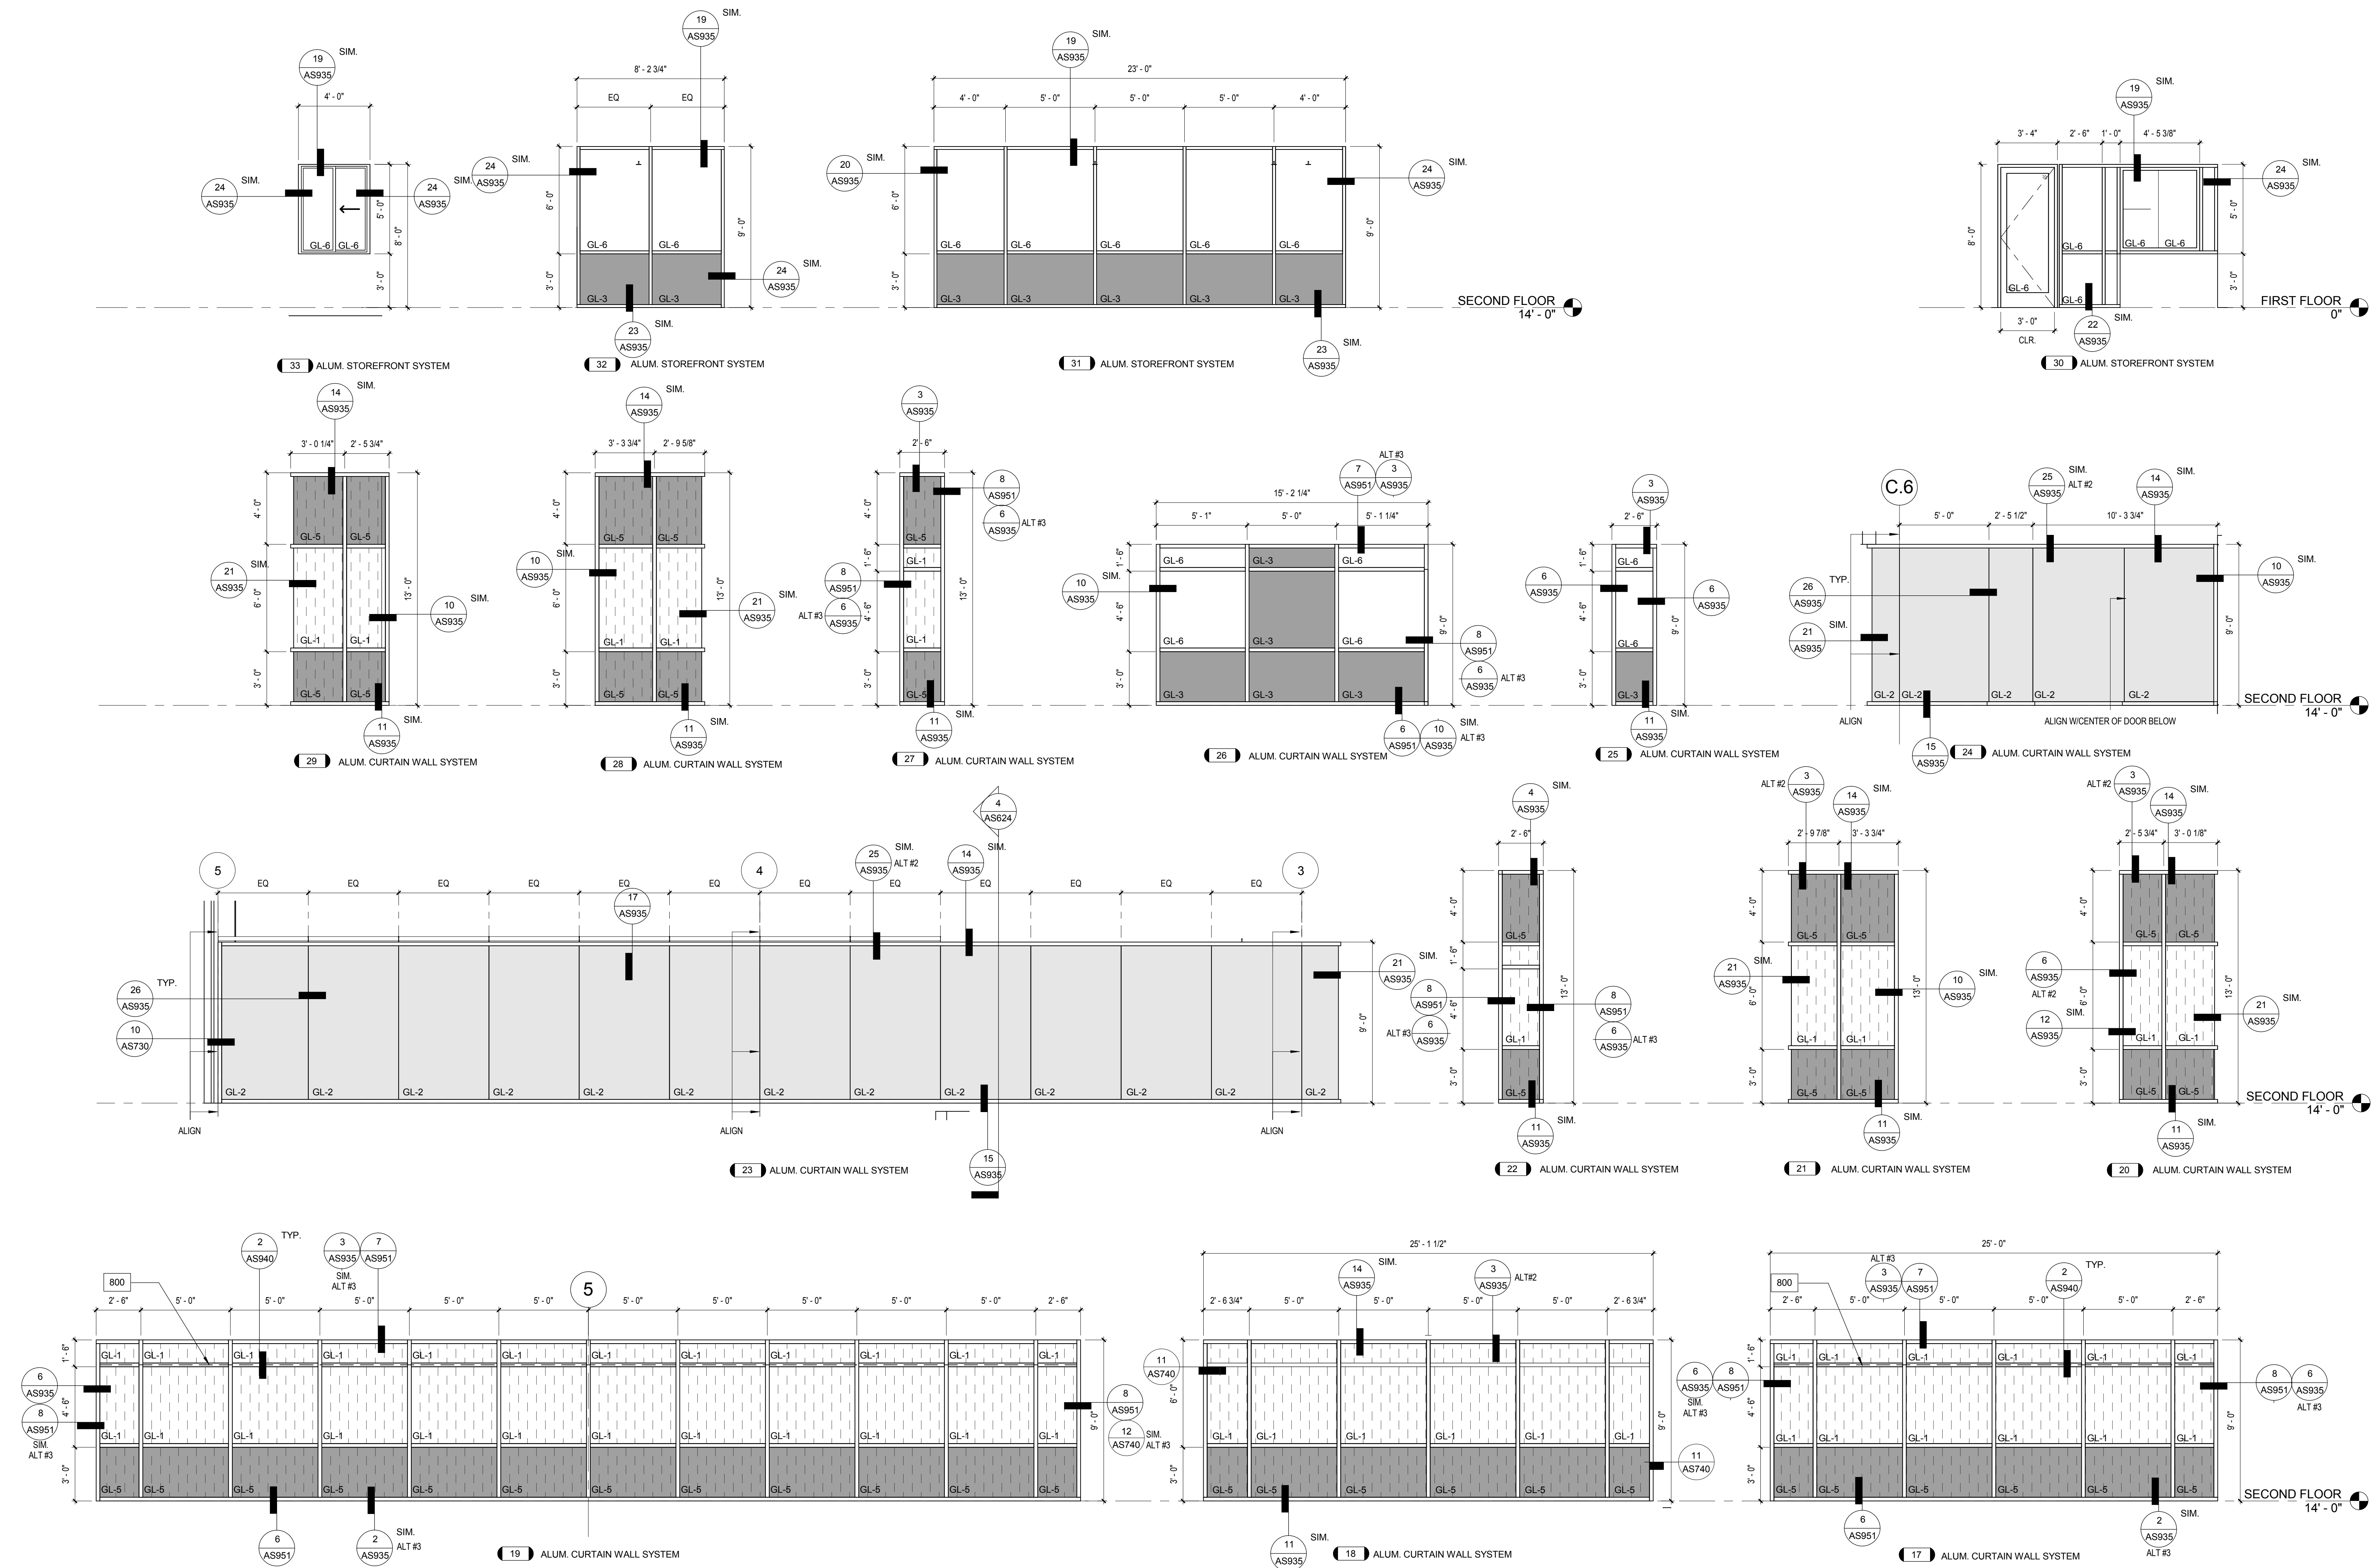

GENERAL NOTES

- REFER TO SHEET G1001 FOR TYPICAL SYMBOLS AND ABBREVIATIONS
- REFER TO SHEET AS933 FOR THRESHOLD DETAILS
- REFER TO SHEET AS934 FOR SIGNAGE DETAILS

KEYNOTES

800 4'-6" DEEP HORIZONTAL SUNSHADE DEVICES WITH 4" AIRFOIL AND 10" WEDGE FASCIA, SEE DETAIL 2/AS940 FOR ATTACHMENTS. (OMIT AT DEDUCT ALT #6)

LIST OF ALTERNATES

ALT #	PRIORITY	DESCRIPTION
2	11	EFIS IN LIEU OF CENTRIA
3	10	EFIS IN LIEU OF PLASTIC
4	9	CEILING SOFFIT, FINISHES & QUARTZ SURFACE
5	8	REMOVE WING WALL @ ENTRY
6	7	REMOVE SUN SHADES
7	6	REDUCE ECO SCREENS
8	5	REMOVE TRELLIS
9	1	REDUCE HARDSCAPING
15	3	REDUCED AMOUNT FOR FIXED FURNISHING (CASEWORK)
16	4	CHANGE GLASS GUARDRAIL @ INTERIOR STAIR TO STEEL GUARDRAIL
17	12	REDUCE EXTERIOR GLAZING AND CHANGE EXTERIOR WALL FINISHES TO PAINTED CEMENT PLASTER
19	2	PORTION OF 1ST AND 2ND FLOOR AS UNFINISHED SPACE

NOTE: REFER TO SHEET G1001 FOR DESCRIPTIVE INFORMATION REGARDING EACH ALTERNATIVE

EXTERIOR WINDOW LEGEND

	CLEAR VISION GLASS - BLAST RESISTANT
	BLUE VISION GLASS
	CLEAR SPANDREL
	BLUE SPANDREL GLASS
	CLEAR SPANDREL - BLAST RESISTANT
	CLEAR VISION GLASS

CONSULTANTS:

ARCHITECT/ENGINEERS:

HMC Architects
1827 E. Fir Avenue / Studio 103 / Fresno, CA 93720
T 559 322 2444 / www.hmcarchitects.com
HMC PROJECT #1393002-000

Drawing Title

WINDOW SCHEDULE

Project Title
**Mental Health Psychosocial
Rehab Recovery and Health Care
for Homeless Veteran Center**

Project Number
570-217
Building Number
37

Office of
Construction
and Facilities
Management:



Location
2615 E. CLINTON AVE, FRESNO, CA 93703

Date
08/11/2014

Checked
GV, KD

Drawn
JM SK

Dwg. 61 of 197