


three inches = one foot  
 one and one half inches = one foot  
 one inch = one foot  
 three quarters inch = one foot  
 one half inch = one foot  
 three eighths inch = one foot  
 one eighth inch = one foot  
 one quarter inch = one foot

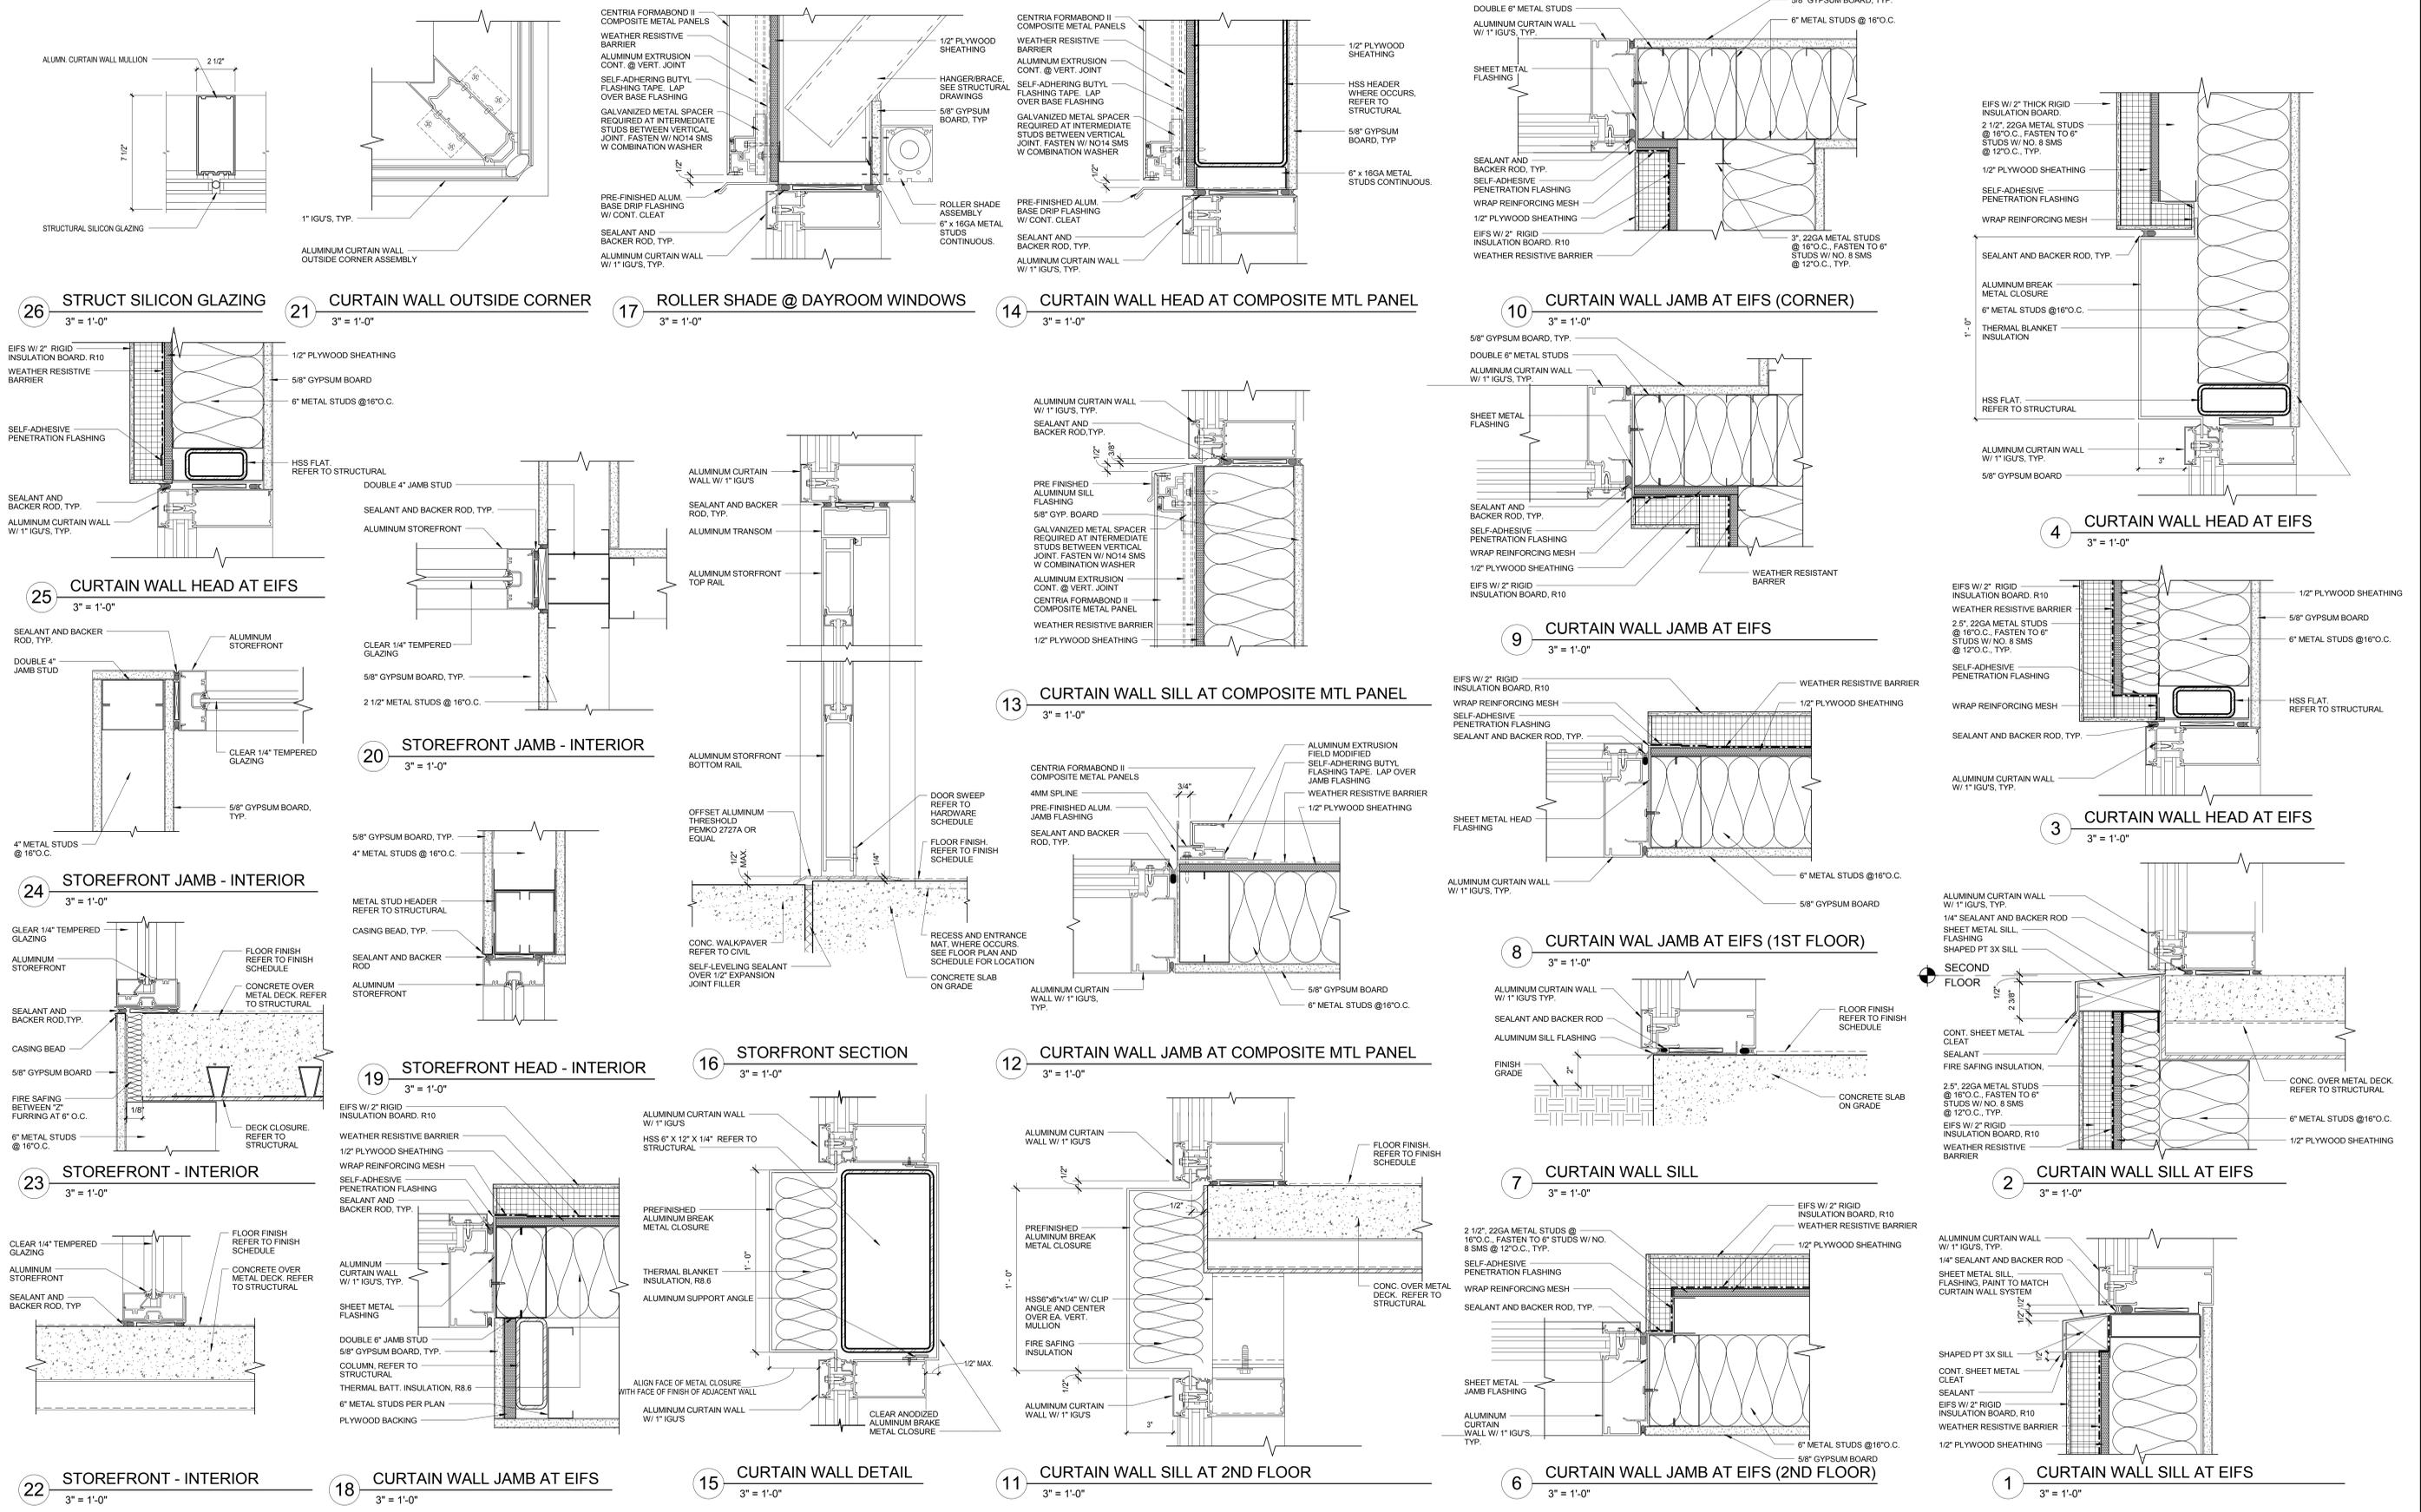

<b>CONSULTANTS:</b>  		<b>ARCHITECT/ENGINEERS:</b> <b>HMC Architects</b> 1827 E. Fir Avenue / Studio 103 / Fresno, CA 93720 T 559 322 2444 / www.hmcarchitects.com HMC PROJ#ECT #1393002-000		Drawing Title <b>WINDOW DETAILS</b>  Approved: Project Director		Project Title <b>Mental Health Psychosocial Rehab Recovery and Health Care for Homeless Veteran Center</b>  Location <b>2615 E. CLINTON AVE, FRESNO, CA 93703</b> Date 08/11/2014		Project Number <b>570-217</b> Building Number <b>37</b> Drawing Number <b>AS935</b> Dwg. 65 of 197		Office of Construction and Facilities Management  Department of Veterans Affairs	
-----------------------------	--	---	--	--	--	---	--	--	--	--	--