




0
three inches = one foot
1
one and one half inches = one foot
2
one inch = one foot
3
three quarters inch = one foot
4
one half inch = one foot
5
three eighths inch = one foot
6
one quarter inch = one foot
7
one eighth inch = one foot
8
one quarter inch = one foot
9
one eighth inch = one foot
10
one eighth inch = one foot
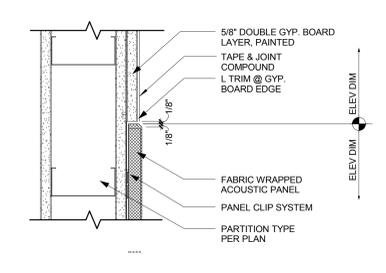


12 ACOUSTIC PANEL @ DOUBLE GYP. BOARD
3" = 1'-0"

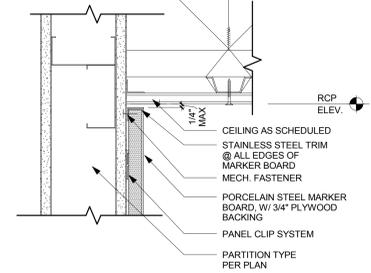


8 MARKER BOARD @ CEILING
3" = 1'-0"

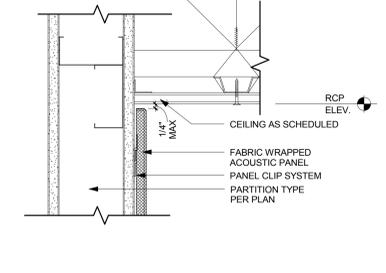


4 ACOUSTIC WALL PANEL @ CEILING
3" = 1'-0"

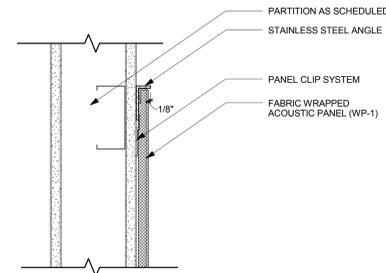


11 HEAD @ ACOUSTIC TACK PANEL
3" = 1'-0"

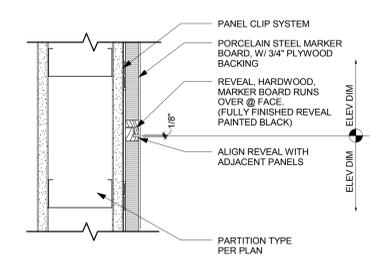


7 MARKER BOARD @ JOINT
3" = 1'-0"

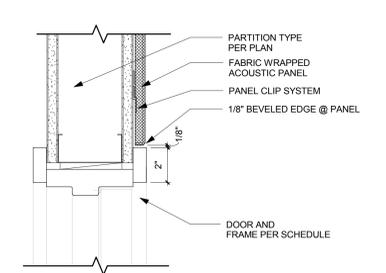


3 ACOUSTIC WALL PANEL @ DOOR
3" = 1'-0"

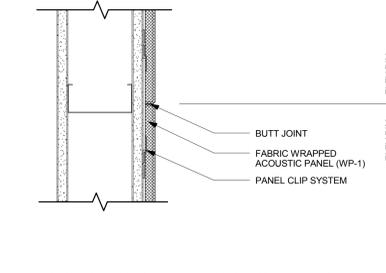


10 ACOUSTIC PANEL HORIZONTAL JOINT
3" = 1'-0"

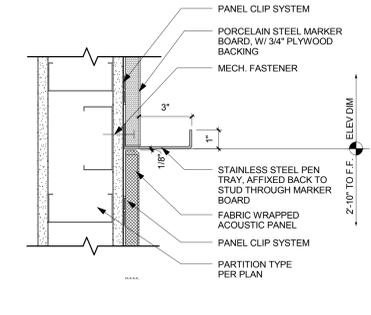


6 MARKER BOARD @ PEN TRAY
3" = 1'-0"

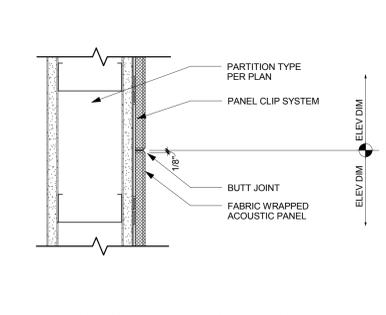


2 ACOUSTIC WALL PANEL @ JOINT
3" = 1'-0"

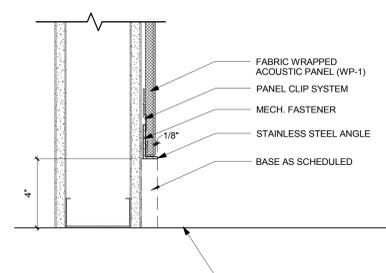

9 ACOUSTIC PANEL SILL
3" = 1'-0"

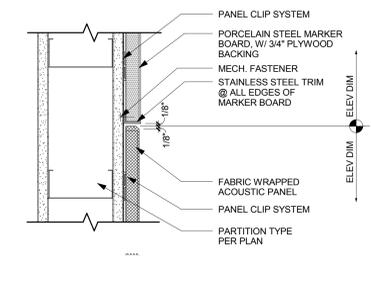

5 ACOUSTIC WALL PANEL @ MARKER BOARD
3" = 1'-0"

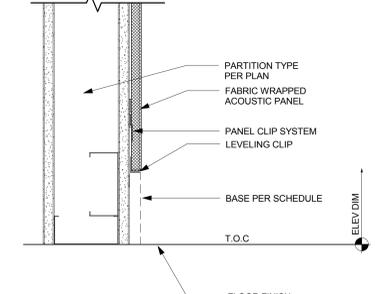

1 ACOUSTIC WALL PANEL @ BASE
3" = 1'-0"

CONSULTANTS:			ARCHITECT/ENGINEERS:		Drawing Title INTERIOR DETAILS - TACK PANELS		Project Title Mental Health Psychosocial Rehab Recovery and Health Care for Homeless Veteran Center		Project Number 570-217		Office of Construction and Facilities Management Department of Veterans Affairs
			 1827 E. Fir Avenue / Studio 103 Fresno, CA 93720 T 559 322 2444 www.hmcarchitects.com HMC PROJECT #1393002-000		Approved: Project Director		Location 2615 E. CLINTON AVE, FRESNO, CA 93703		Building Number 37		
						Date 08/11/2014		Checked Checker		Drawing Number AS975 Dwg. 78 of 197	