
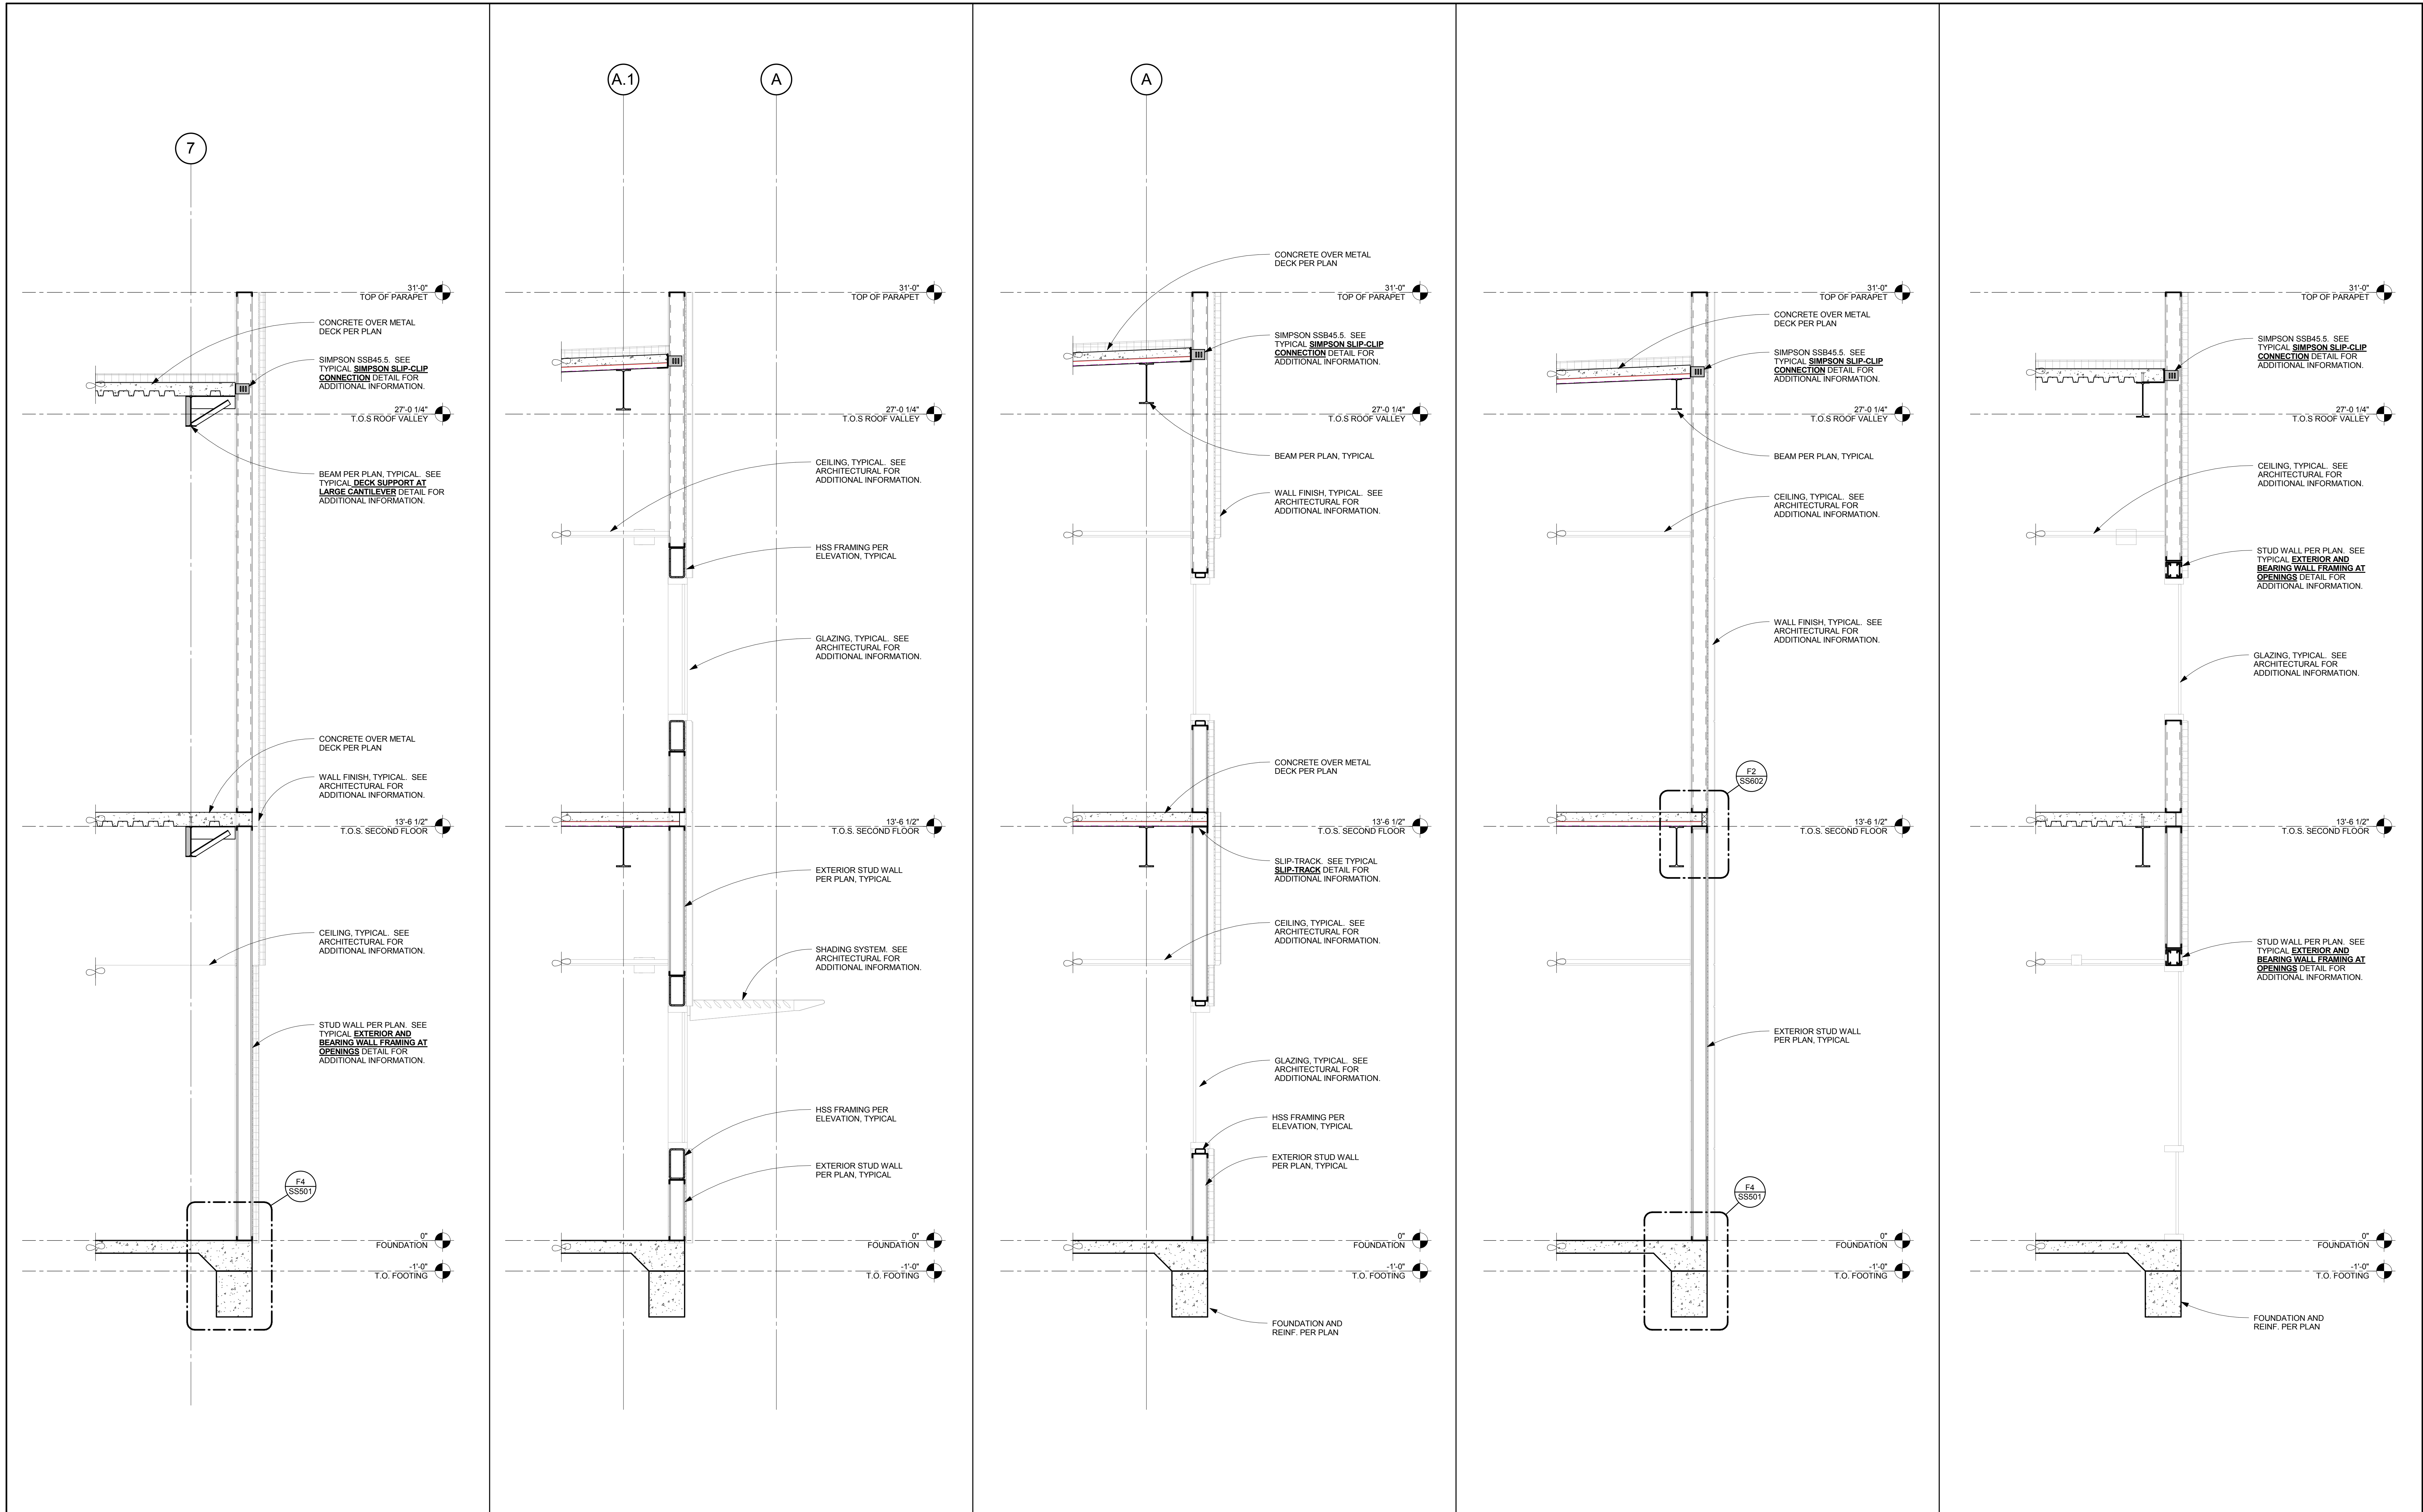



A
three inches = one foot
B
one and one half inches = one foot
C
one inch = one foot
D
three quarters inch = one foot
E
one half inch = one foot
F
one quarter inch = one foot
one eighth inch = one foot
one eighth inch = one foot
one eighth inch = one foot

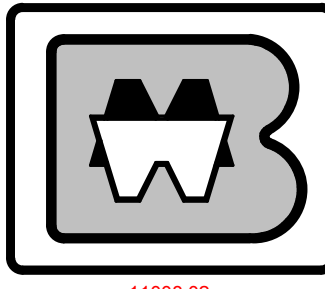

F1		F2		F4		F6		F8	
SB202	SS408	SB202	SS408	SB202	SS408	SB202	SS408	SB202	SS408
WALL SECTION DEDUCTIVE ALTERNATE #17		WALL SECTION DEDUCTIVE ALTERNATE #17		WALL SECTION DEDUCTIVE ALTERNATE #17		WALL SECTION DEDUCTIVE ALTERNATE #17		WALL SECTION DEDUCTIVE ALTERNATE #17	
1/2" = 1'-0"		1/2" = 1'-0"		1/2" = 1'-0"		1/2" = 1'-0"		1/2" = 1'-0"	

CONSULTANTS:

 **BROOKS-RANSOM ASSOCIATES**
STRUCTURAL ENGINEERS / CIVIL ENGINEERS
WWW.BROOKS-RANSOM.COM
7415 N. PALM AVE., SUITE 100
FRESNO, CALIFORNIA 93711
PHONE: 559-449-84404 FAX: 559-449-8404



ARCHITECT/ENGINEERS:

HMC Architects
1827 E. Fir Avenue / Studio 103 / Fresno, CA 93720
T 559 322 2444 / www.hmcarchitects.com
HMC PROJECT #1393002-000

Drawing Title
WALL SECTIONS DEDUCTIVE ALTERNATE #17

Approved: Project Director

Project Title
Mental Health Psychosocial Rehab Recovery and Health Care for Homeless Veteran Center

Location
2615 E. CLINTON AVE, FRESNO, CA 93703

Date
08/11/2014

Checked
Checker


Drawn
Author

Project Number
570-217

Building Number
37

Drawing Number
SS408
Dwg. 107 of 197

Office of Construction and Facilities Management

 Department of Veterans Affairs