
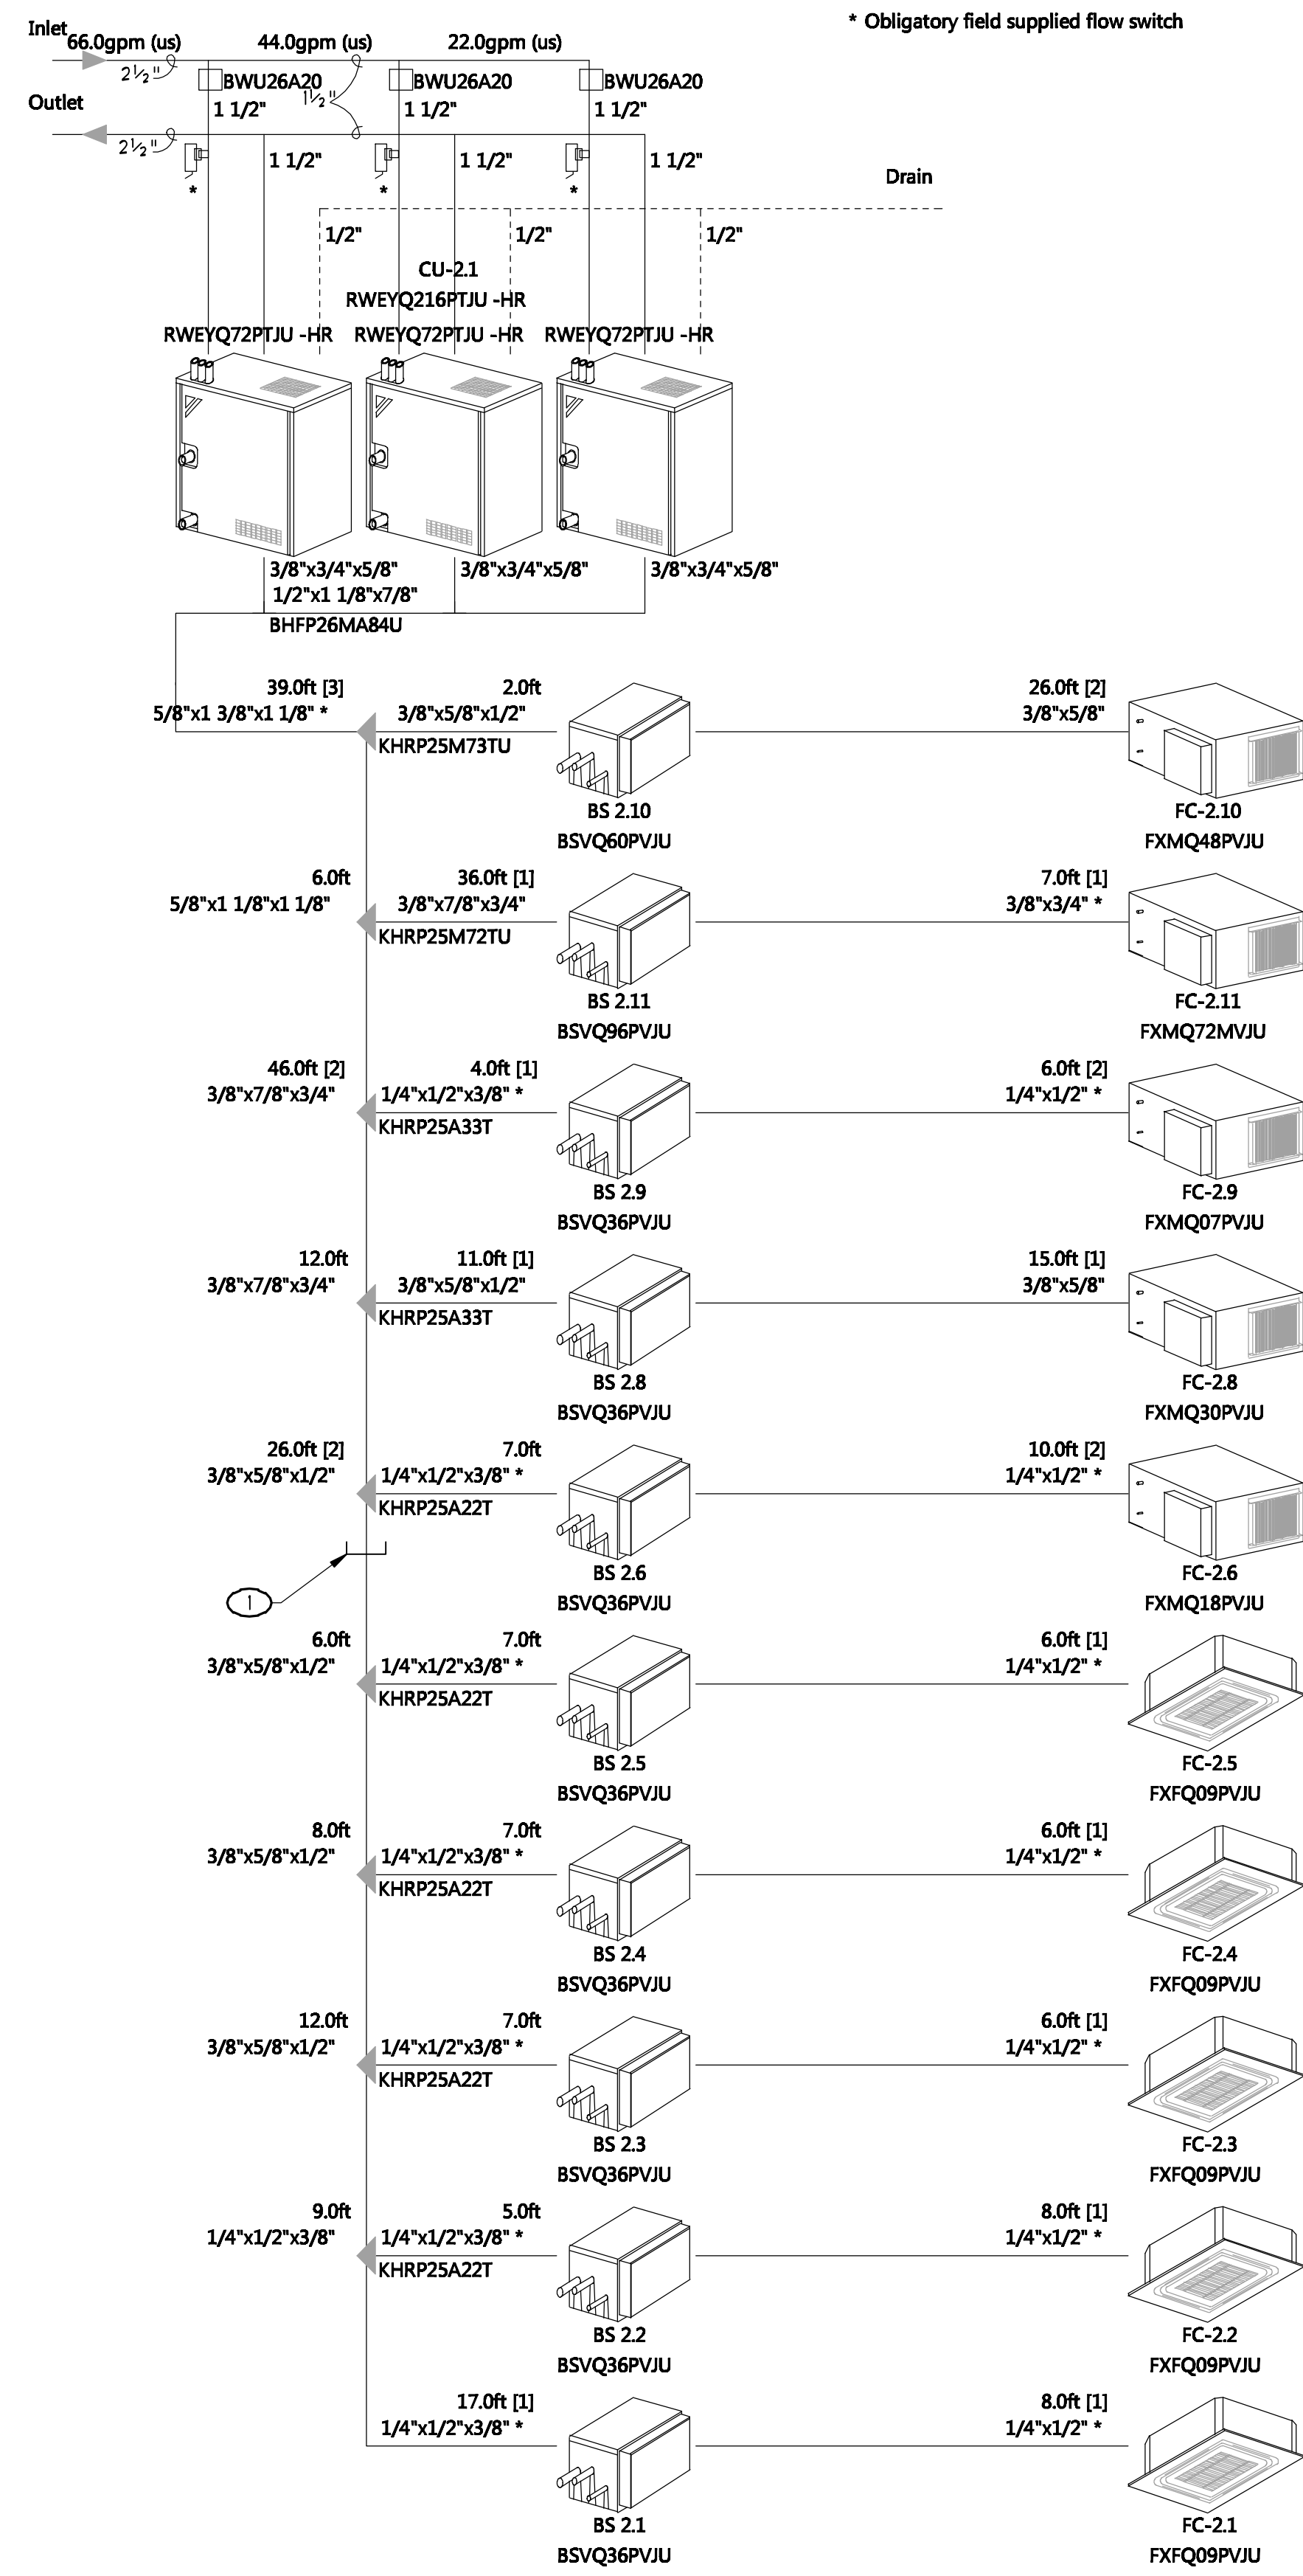

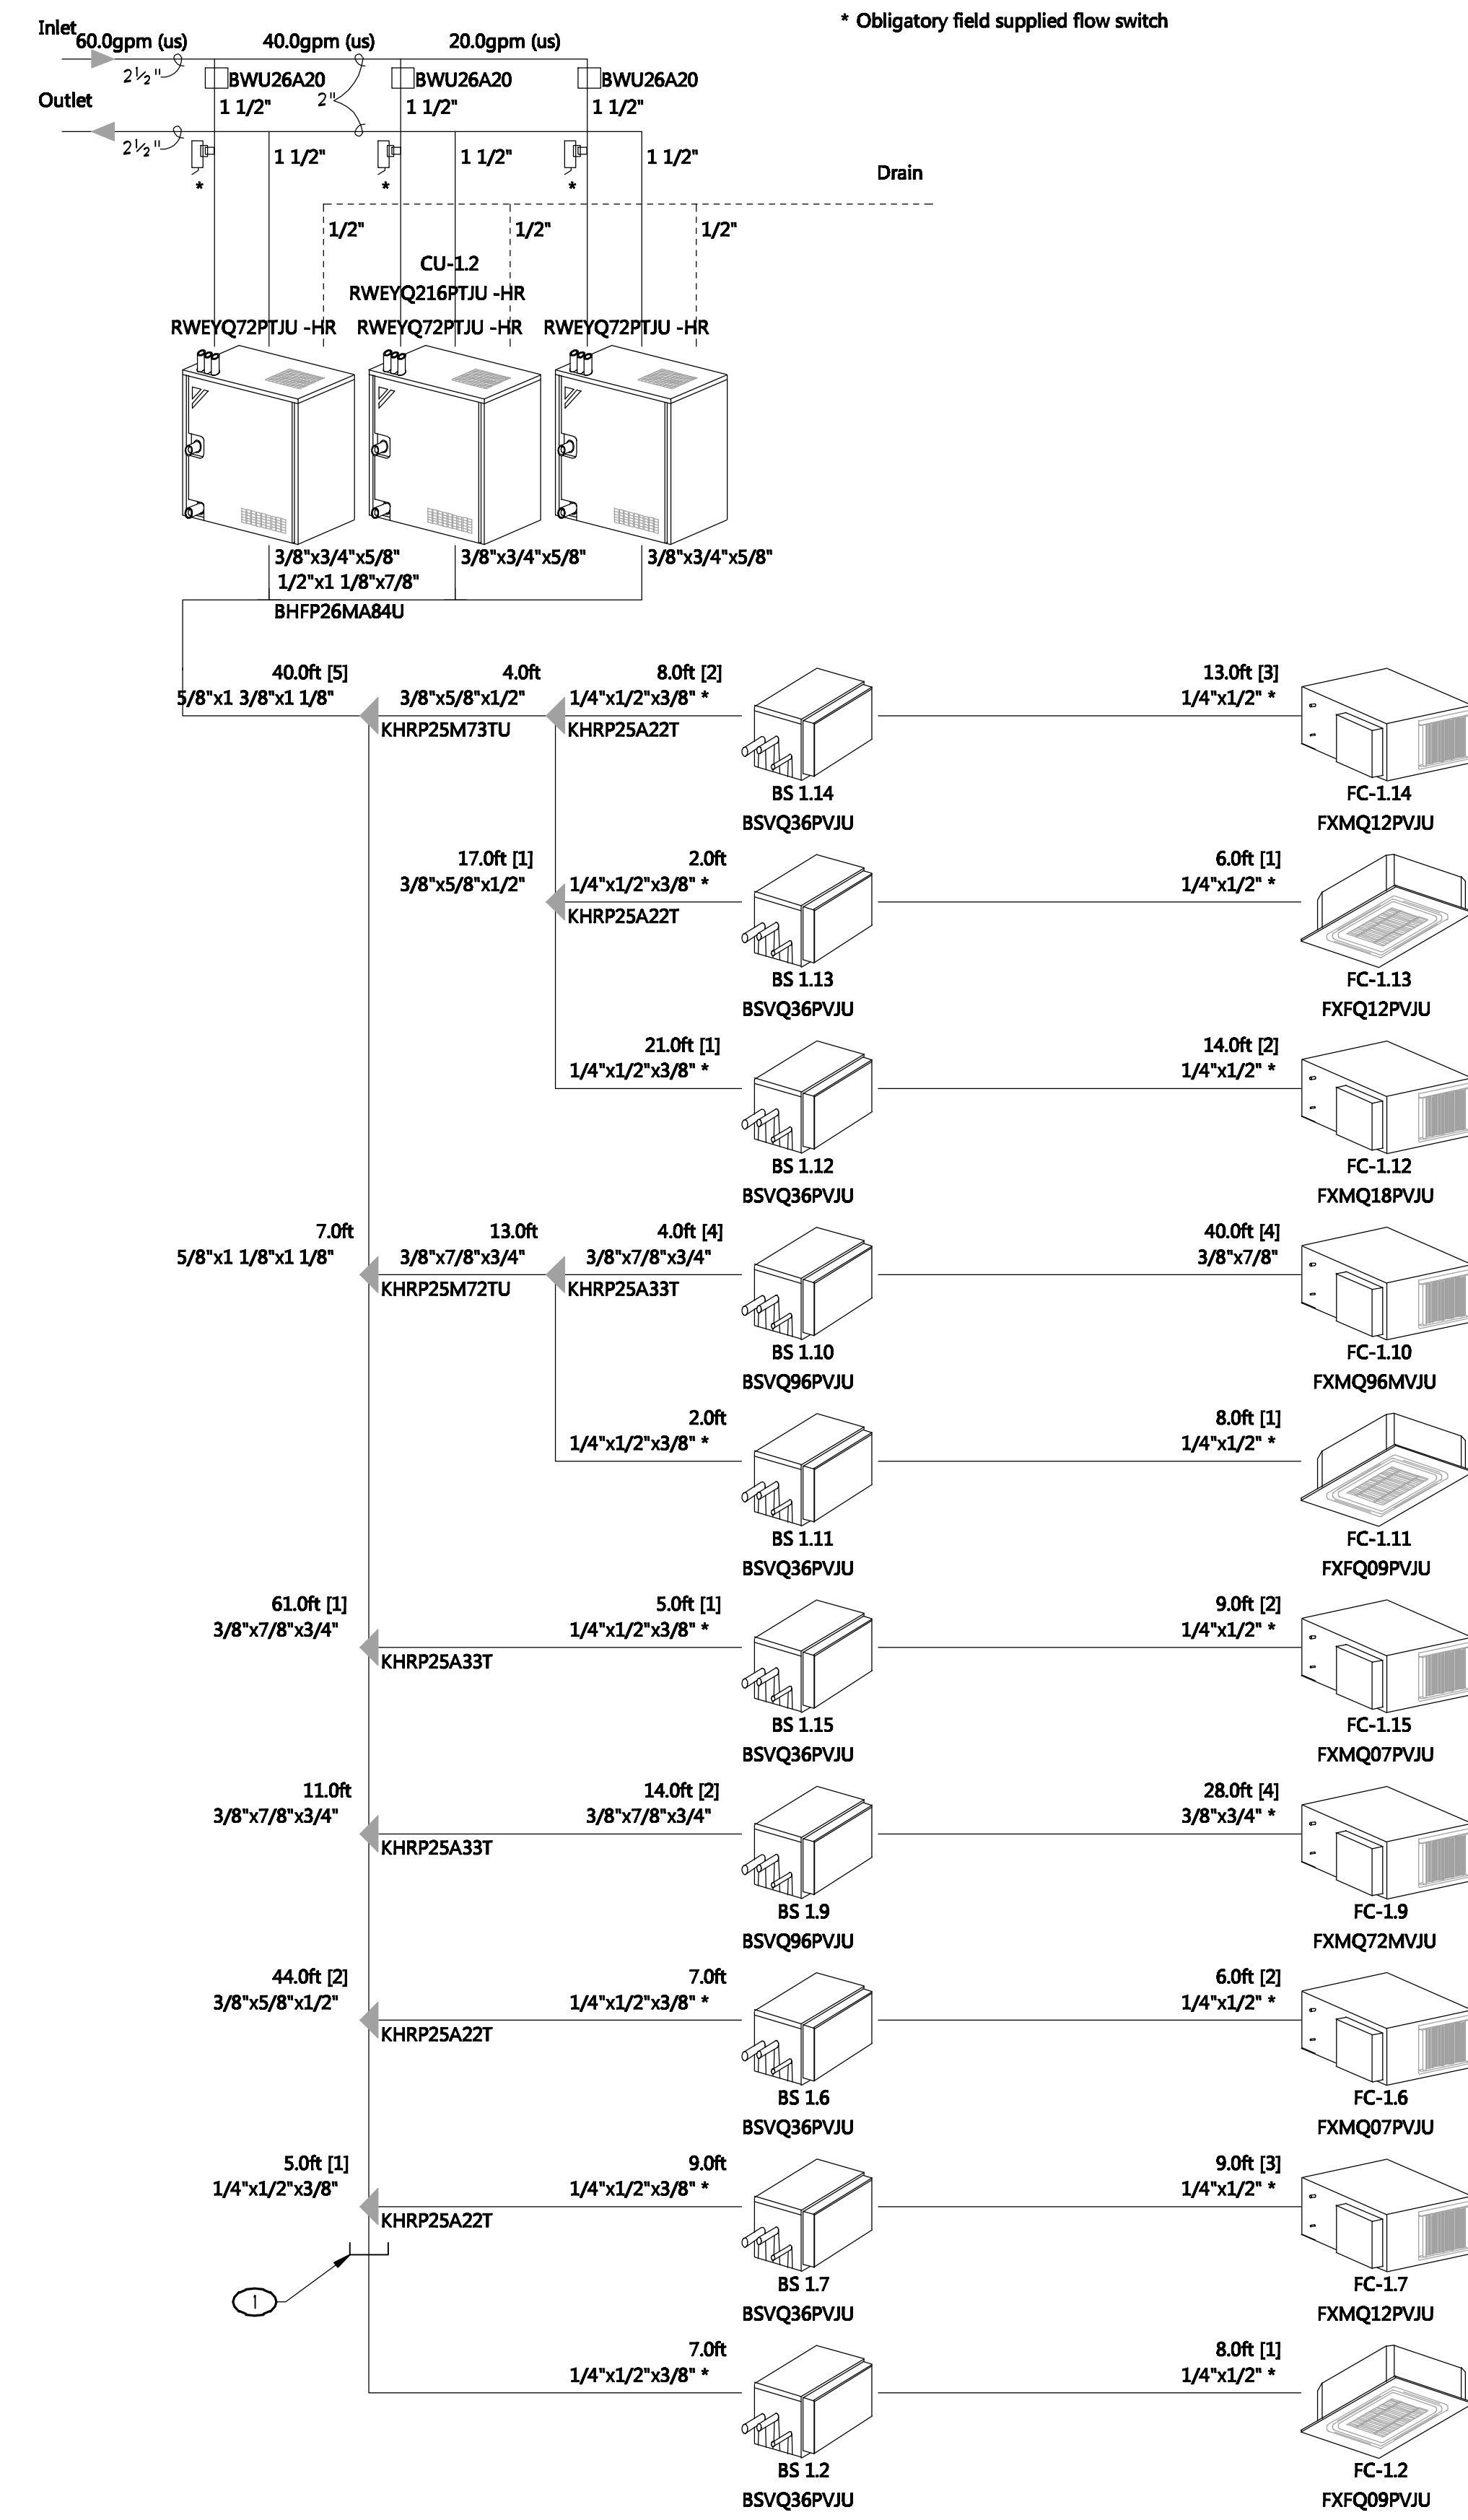


Client	LP Consulting Engineers			
Project	VA Mental Health			
Title	Heat recovery VRV VIII 208-230V Piping schematics RWEYQ216PTJU -HR	Date	4/29/2014	Rev REV 10
		Drawing No	VA Mental Health 4-29-14	




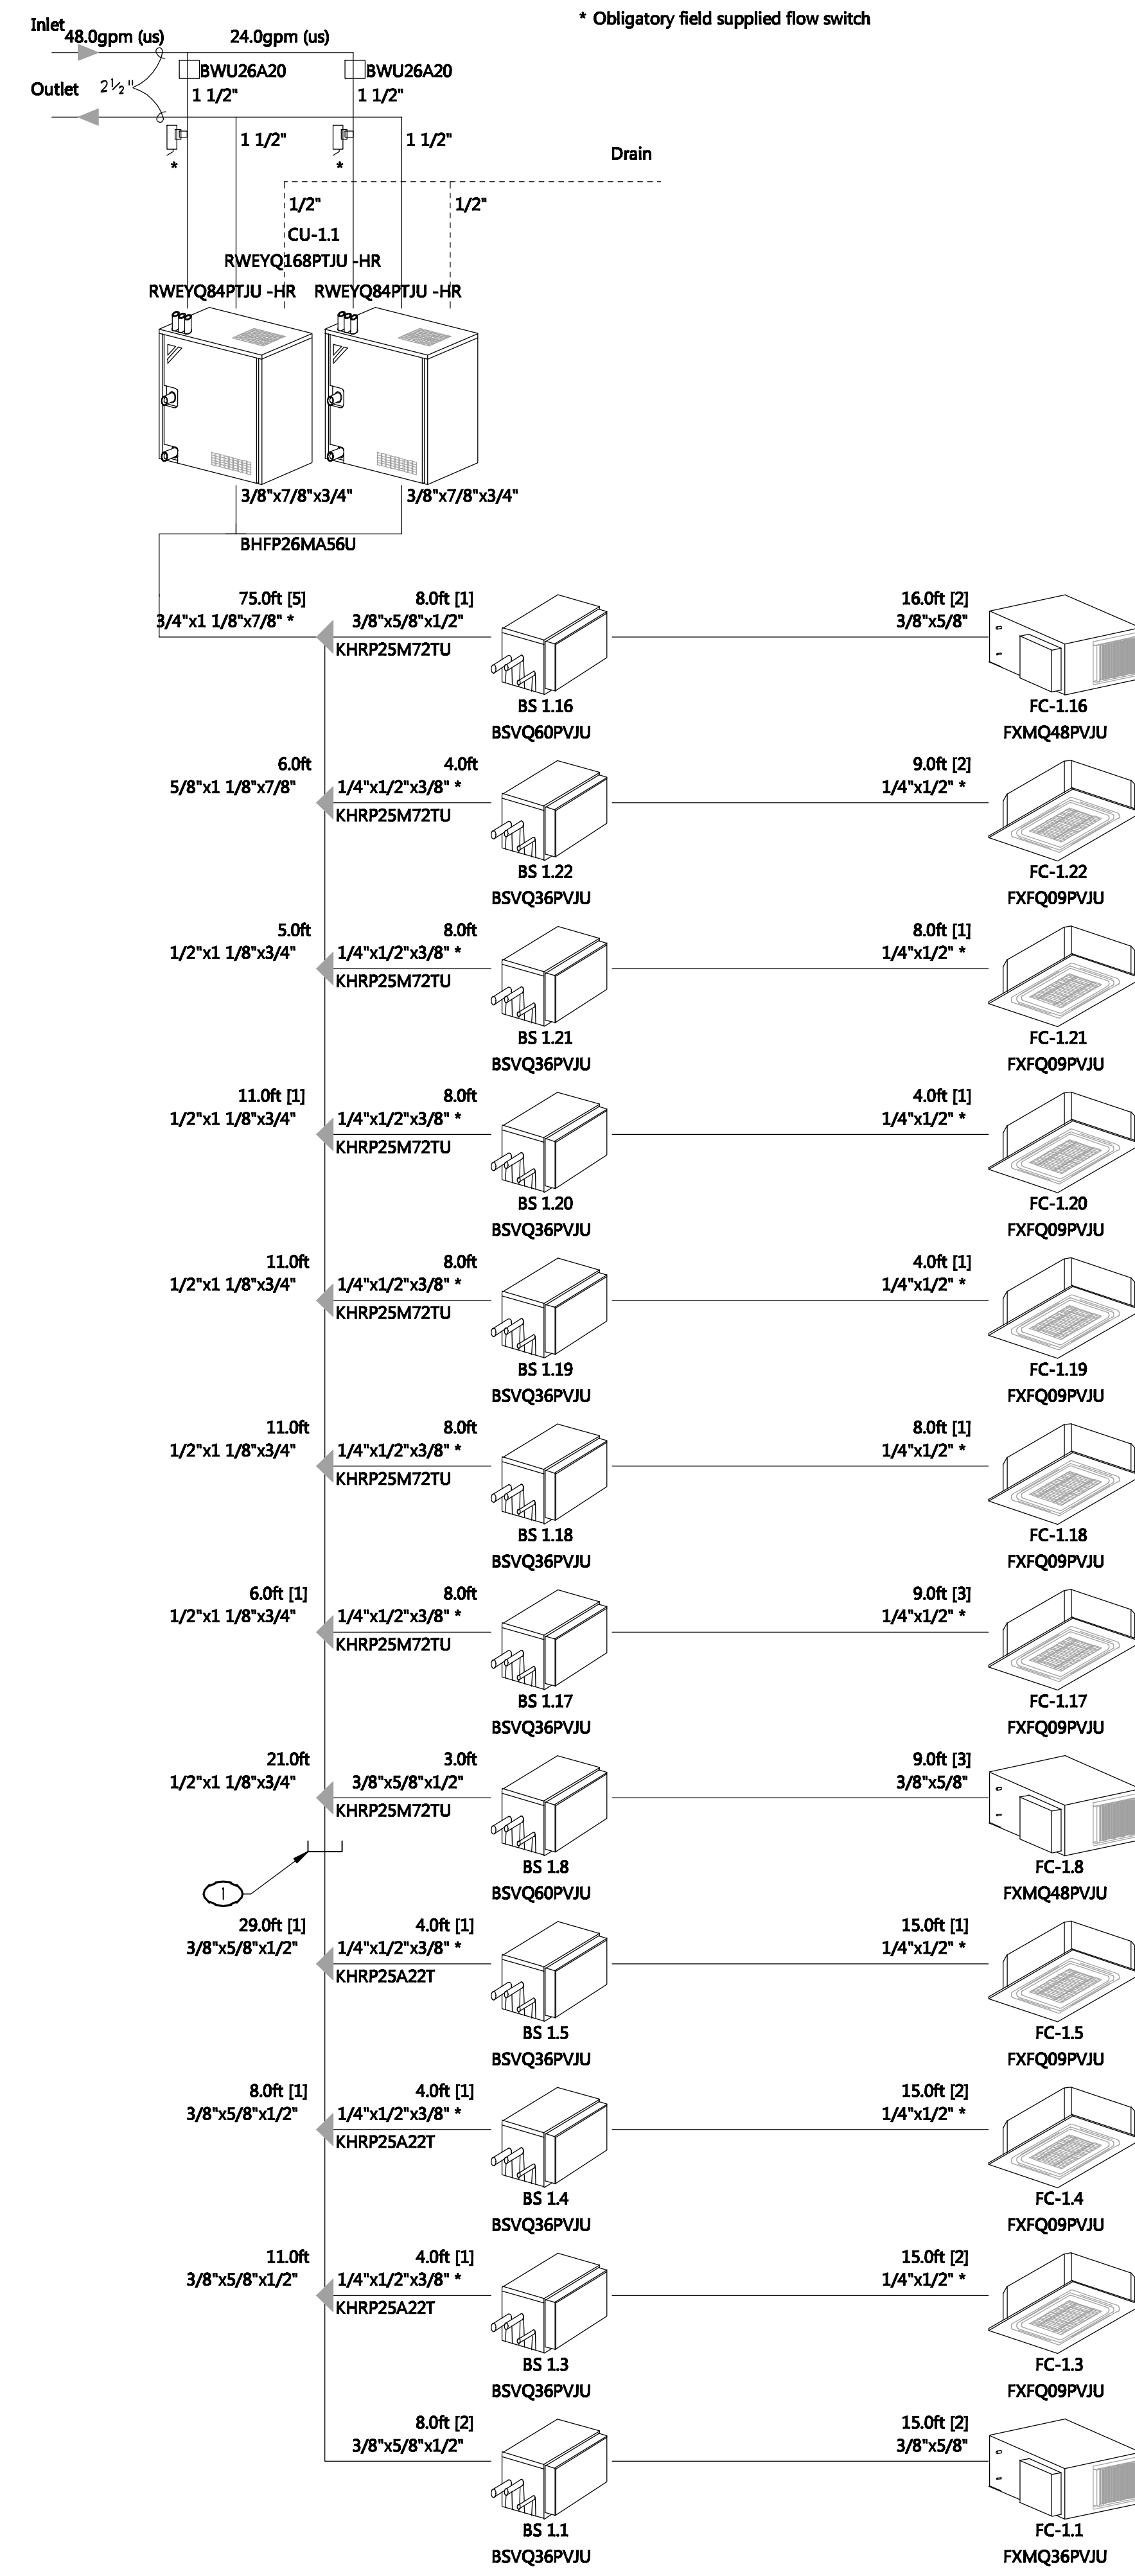
Client	LP Consulting Engineers			
Project	VA Mental Health			
Title	Heat recovery VRV VIII 208-230V Piping schematics RWEYQ216PTJU -HR	Date	4/29/2014	Rev REV 10
		Drawing No	VA Mental Health 4-29-14	



KEY NOTES


- ① CAP REFRIGERANT LINES HERE UNDER DEDUCTIVE
ALTERNATE BID #19 AND OMIT ALL PIPING & EQUIP. BELOW
THIS CAP.

Client	LP Consulting Engineers			
Project	VA Mental Health			
Title	Heat recovery VRV VIII 208-230V Piping schematics RWEYQ168PTJU -HR	Date	4/29/2014	Rev REV 10
		Drawing No	VA Mental Health 4-29-14	



① MECHANICAL PIPING SCHEMATICS
SCALE: NTS

CONSULTANTS:

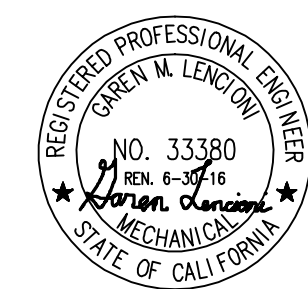

LP Consulting Engineers, Inc.
885 W. Ashlan Ave, Suite 101 Clovis, CA 93612
p 559-348-2130 - f 559-348-2131
www.lpeengineers.com
Job #: 11-1000.1

ARCHITECT/ENGINEERS:

HMC Architects
1827 E. Fir Avenue / Studio 103 / Fresno, CA 93720
T 559 322 2444 / www.hmcarchitects.com
HMC PROJECT #1383002-000

Drawing Title
**MECHANICAL PIPING SCHEMATICS
(BASE BID & DEDUCTIVE ALT. #19)**

Approved: Project Director

Project Title
**Mental Health Psychosocial
Rehab Recovery and Health Care
for Homeless Veteran Center**

Location
2615 E. CLINTON AVE, FRESNO, CA 93703

Date
8/ 11/ 2014

Checked
KK, GL

Drawn
DN

Project Number
570-217

Building Number
37

Drawing Number
MP701

Dwg. of

Office of
Construction
and Facilities
Management:

