



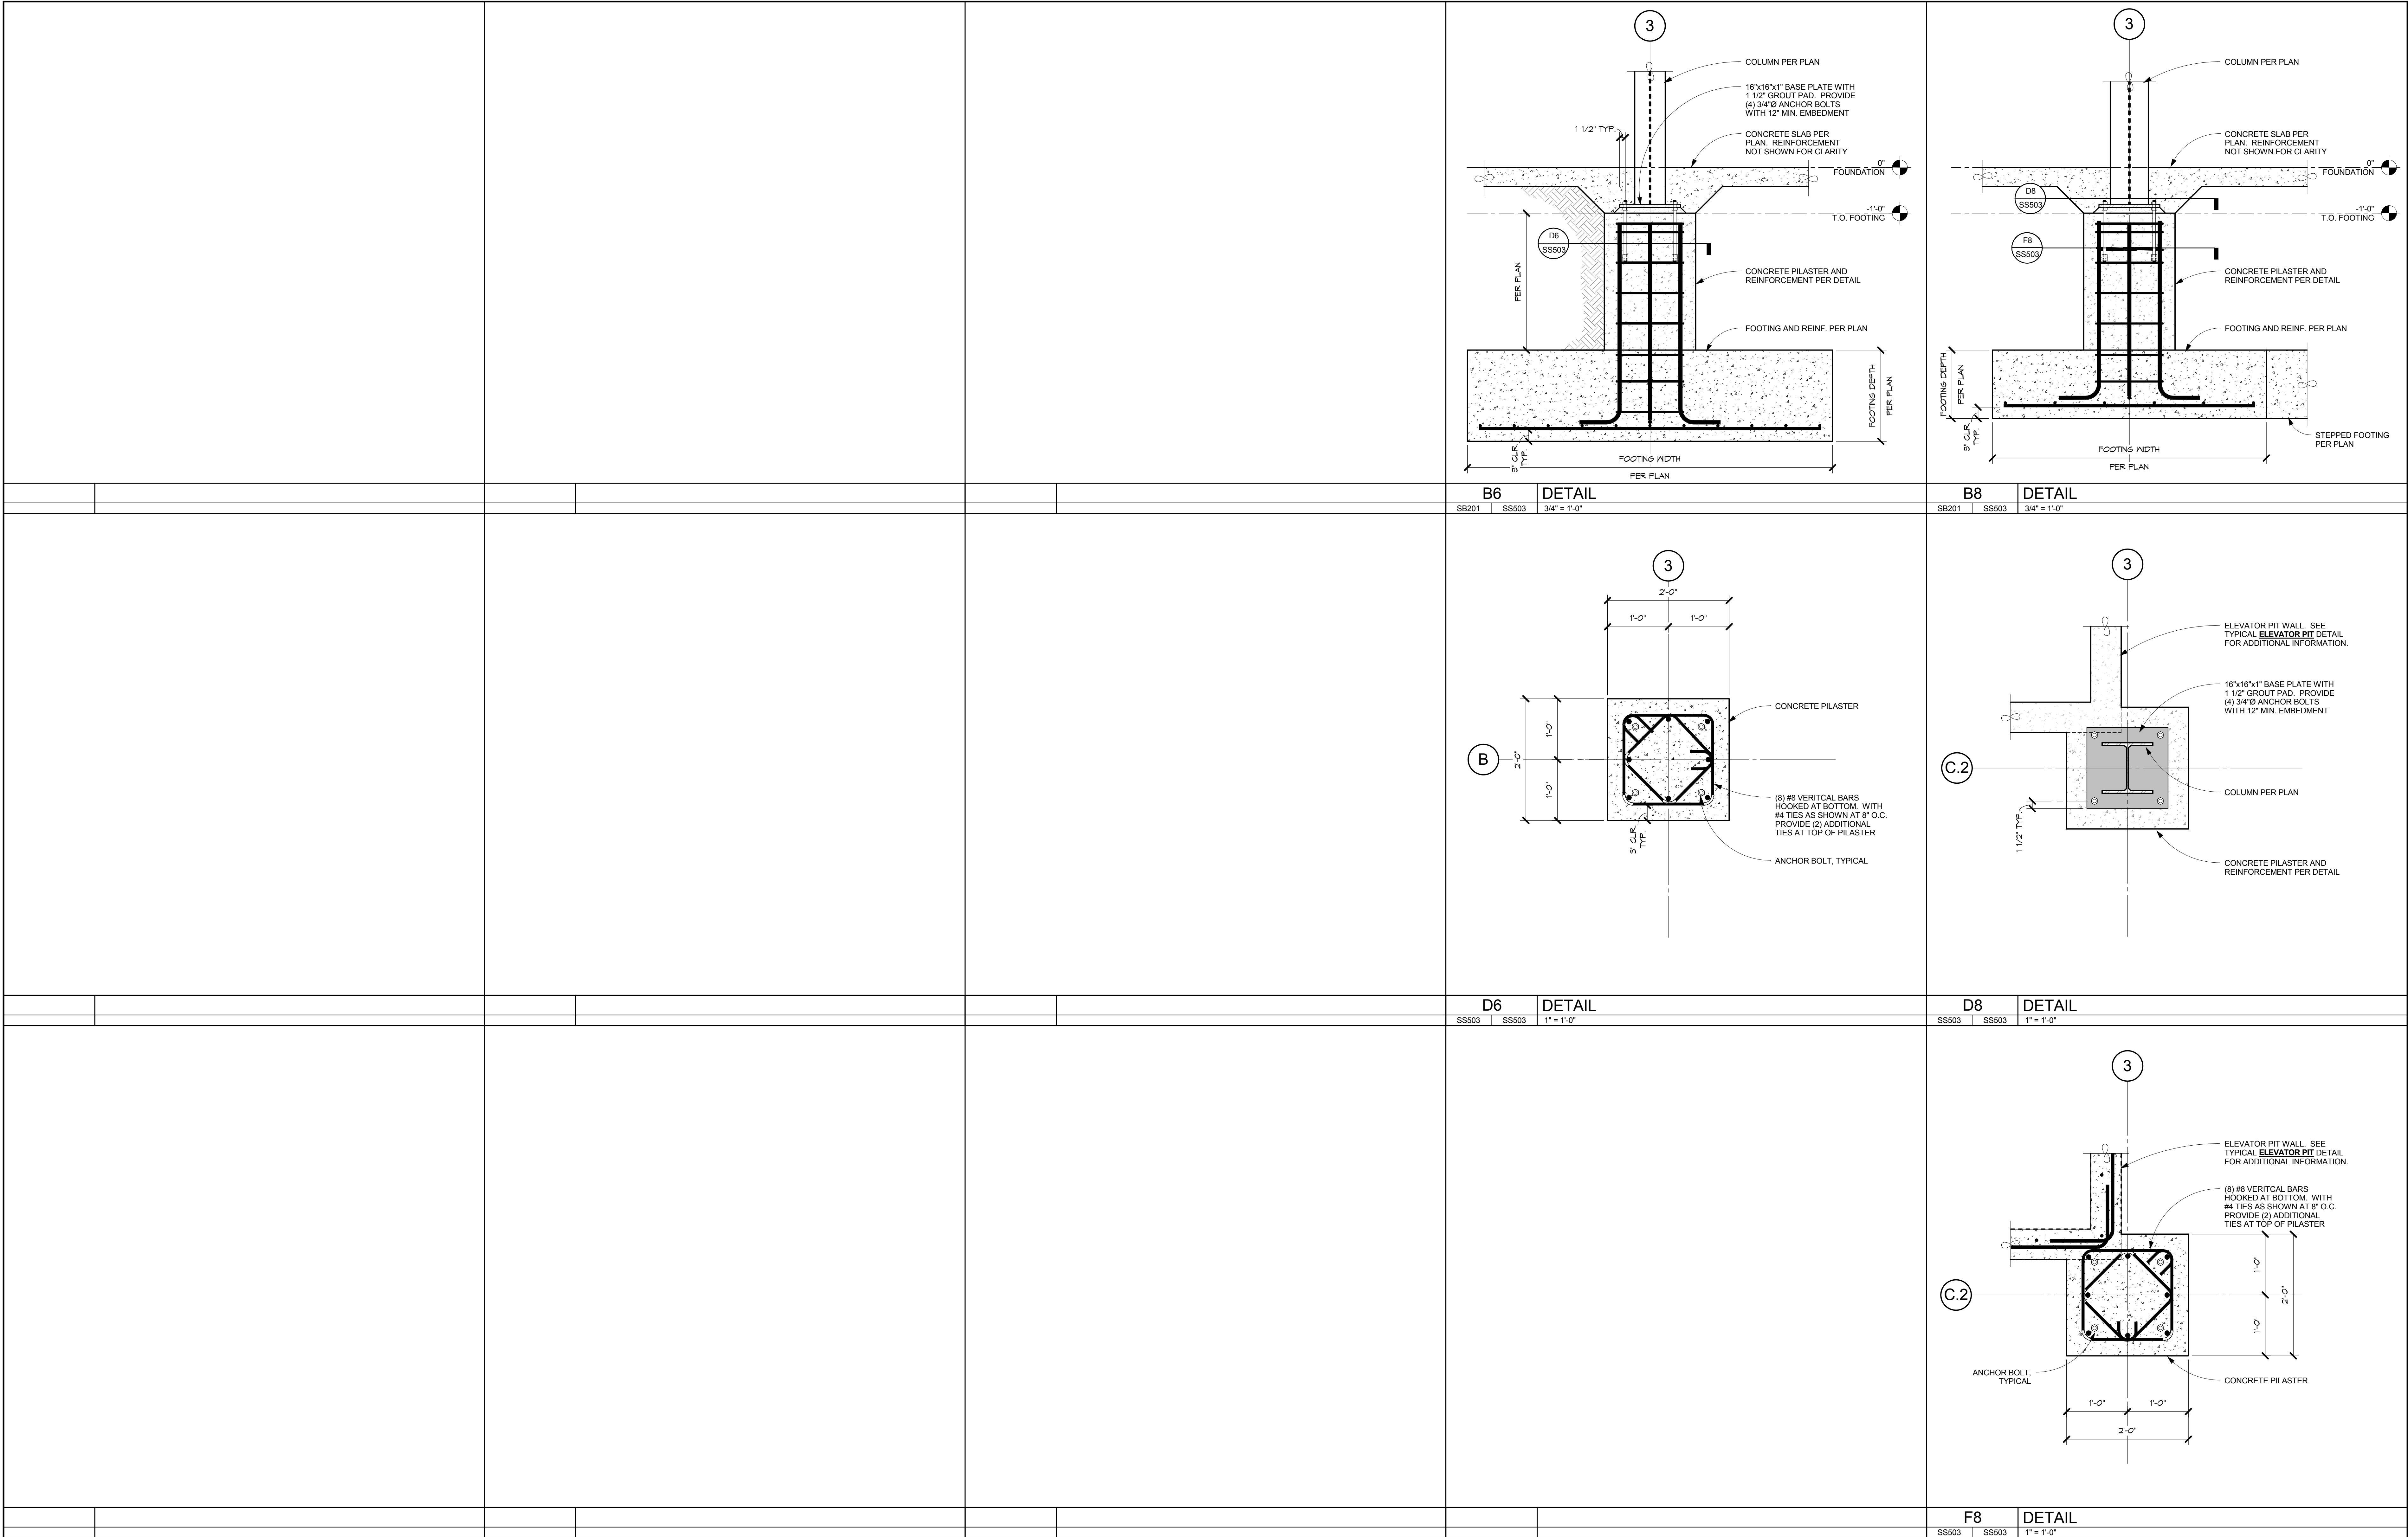

A  
three inches = one foot  
B  
one and one half inches = one foot  
C  
one inch = one foot  
D  
three quarters inch = one foot  
E  
one half inch = one foot  
F  
three eighths inch = one foot  
one eighth inch = one foot  
one quarter inch = one foot  
one eighth inch = one foot

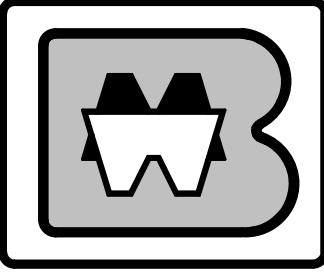

<b>CONSULTANTS:</b>  <b>BROOKS-RANSOM ASSOCIATES</b> STRUCTURAL ENGINEERS / CIVIL ENGINEERS WWW.BROOKSRANSOM.COM 7415 N. PALM AVE., SUITE 100 FRESNO, CALIFORNIA 93711 PHONE: 559-449-8440 FAX: 559-449-8404				<b>ARCHITECT/ENGINEERS:</b> <b>HMC Architects</b> 1827 E. Fir Avenue / Studio 103 / Fresno, CA 93720 T 559 322 2444 / www.hmcarchitects.com HMC PROJECT #1393002-000		<b>Drawing Title</b> FOUNDATION DETAILS  <b>Approved:</b> Project Director		<b>Project Title</b> Mental Health Psychosocial Rehab Recovery and Health Care for Homeless Veteran Center  <b>Location</b> 2615 E. CLINTON AVE, FRESNO, CA 93703 <b>Date</b> 08/11/2014 <b>Checked</b> Checker <b>Drawn</b> Author		<b>Project Number</b> 570-217 <b>Building Number</b> 37 <b>Drawing Number</b> SS503 Dwg. 112 of 197		<b>Office of Construction and Facilities Management</b> 	
---	--	--	--	--	--	---	--	---	--	---	--	--	--