
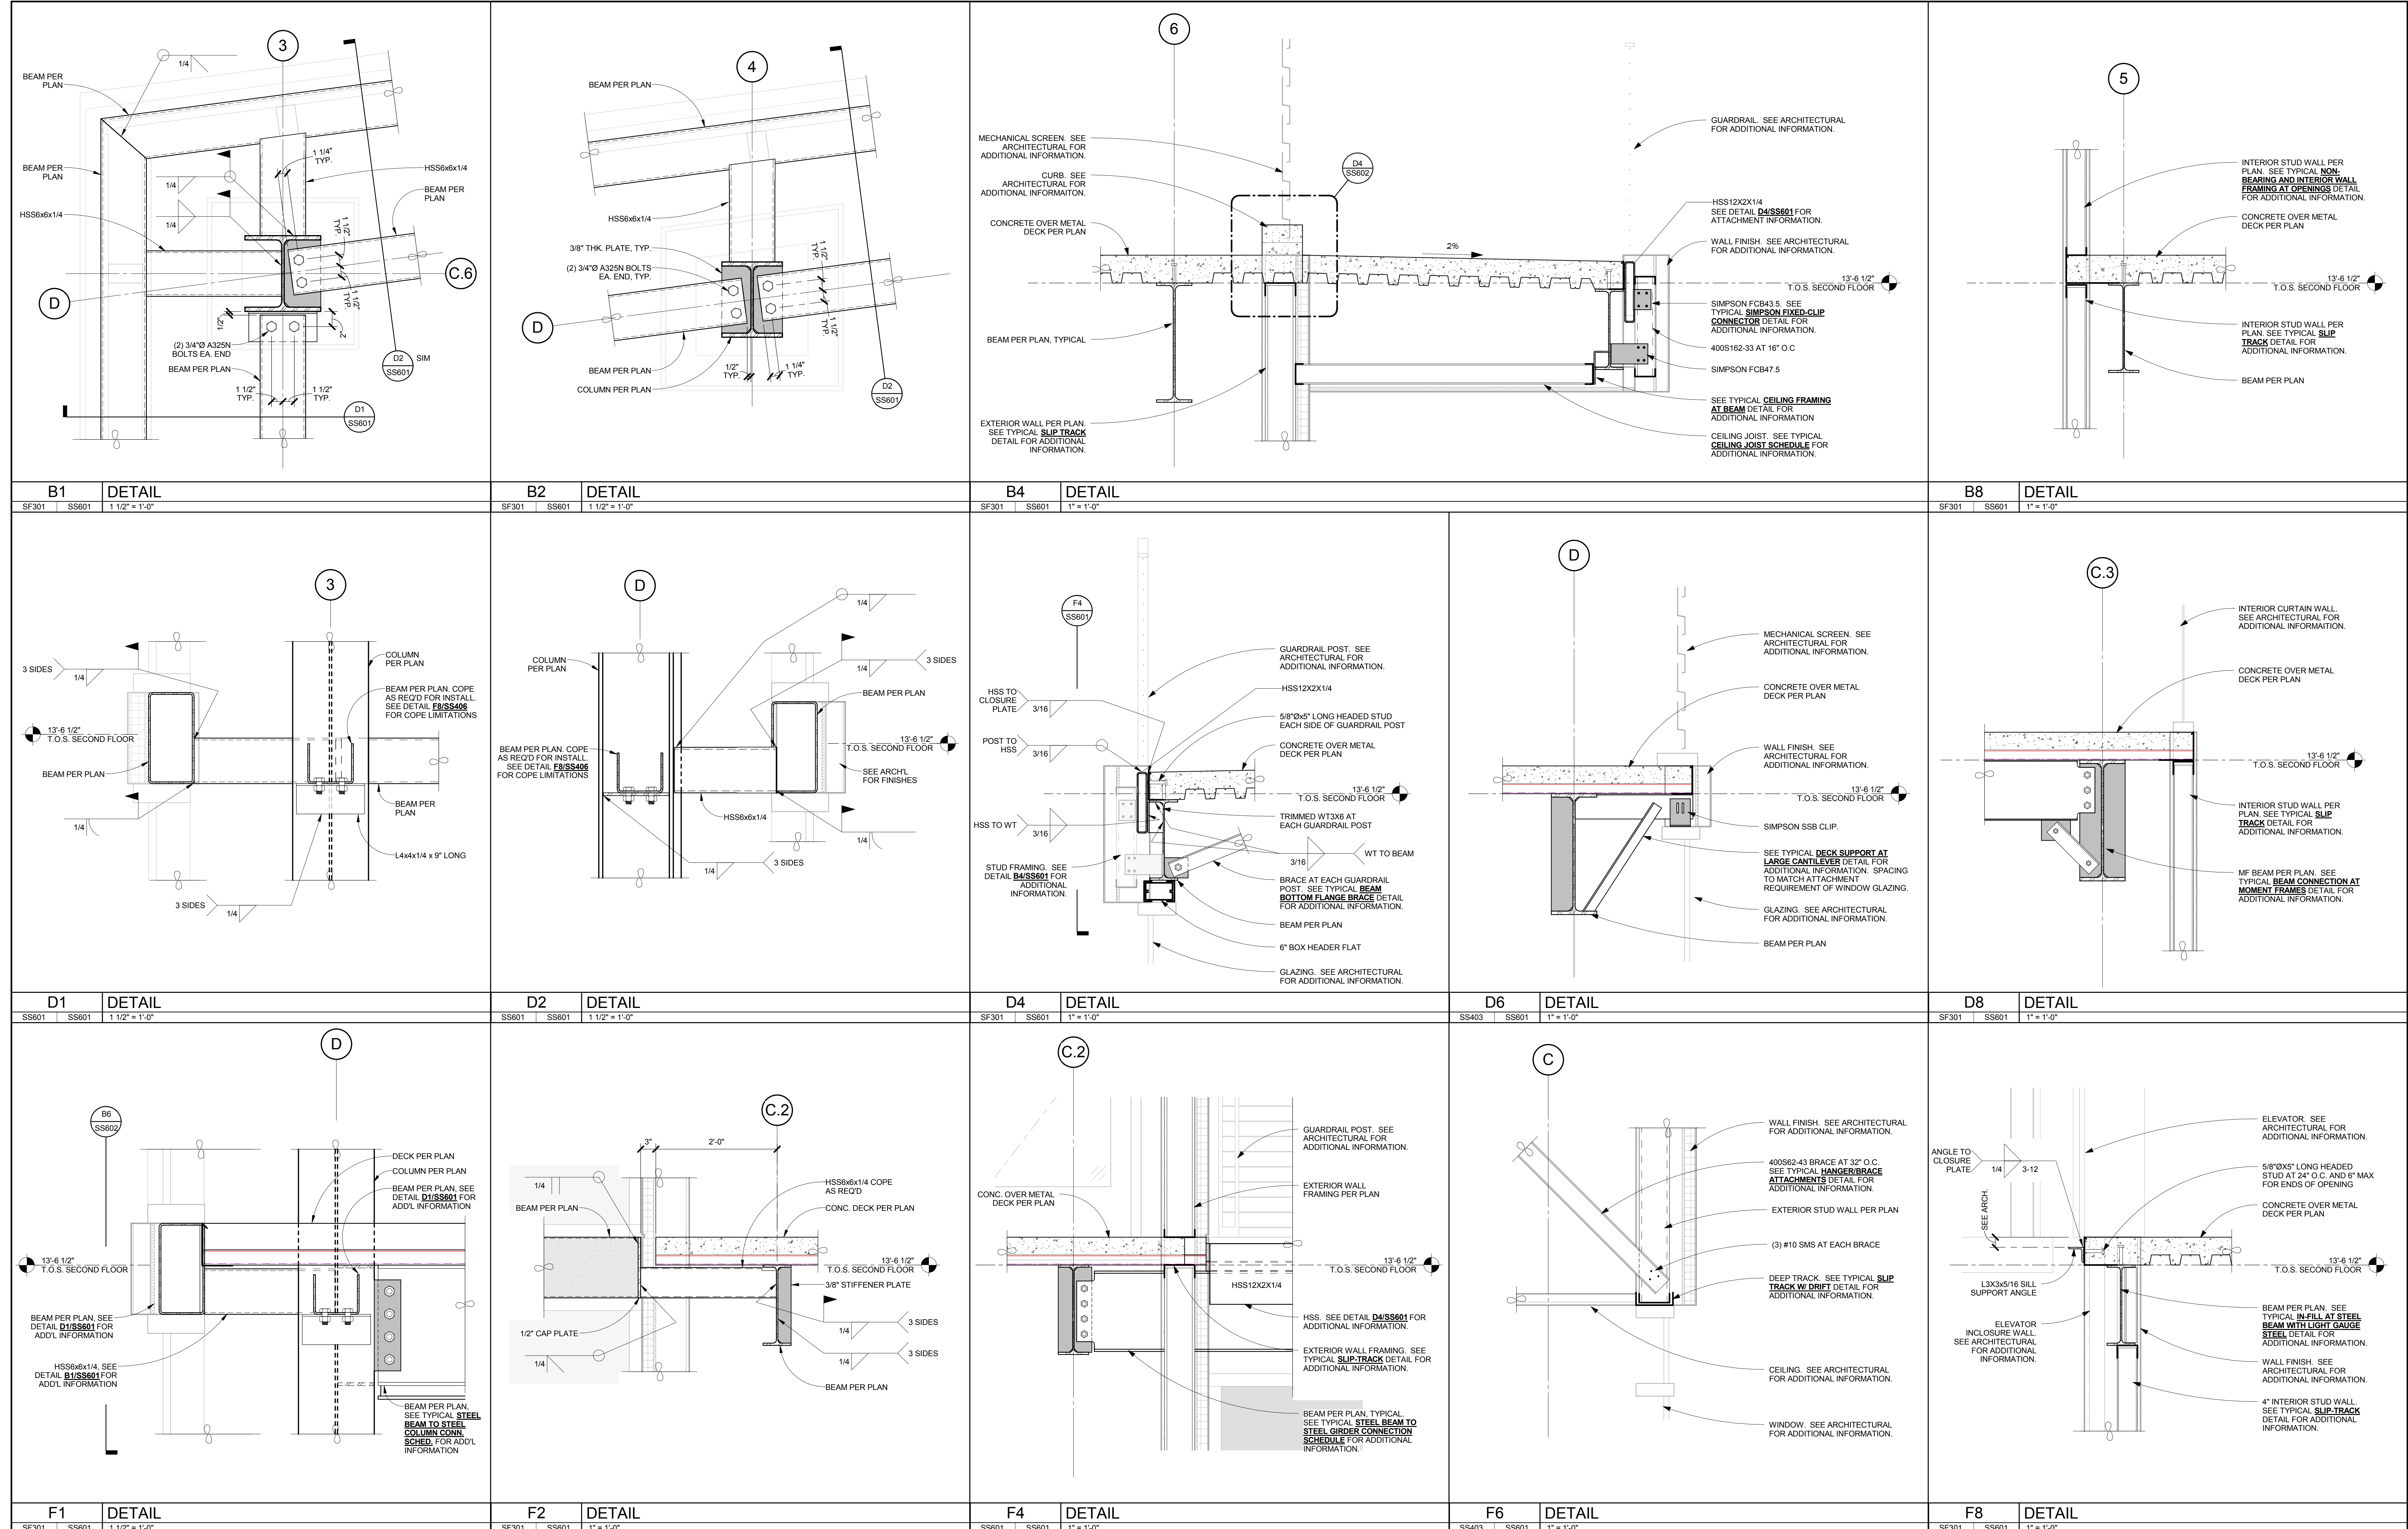


A
B
C
D
E
F

0
6"
1
0
6"
2
0
6"
3
0
6"
4
0
6"
5
0
6"
6
0
6"
7
0
6"
8
0
6"
9
0
6"
10
0
6"
11
0
6"
12
0
6"
13
0
6"
14
0
6"
15
0
6"
16
0
6"

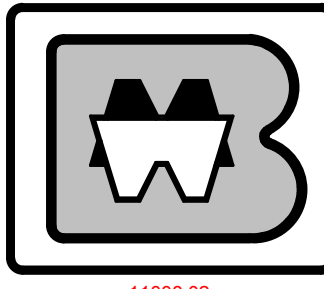

CONSULTANTS:  BROOKS-RANSOM ASSOCIATES STRUCTURAL ENGINEERS CIVIL ENGINEERS WWW.BROOKSRANSOM.COM 7415 N. PALM AVE., SUITE 100 FRESNO, CALIFORNIA 93711 PHONE: 559-449-8440 FAX: 559-449-8404		ARCHITECT/ENGINEERS:  HMC Architects 1827 E. Fir Avenue / Studio 103 / Fresno, CA 93720 T 559 322 2444 / www.hmcarchitects.com HMC PROJECT #1393002-000		Project Title Mental Health Psychosocial Rehab Recovery and Health Care for Homeless Veteran Center Project Number 570-217 Building Number 37 Drawing Number SS601 Dwg. 113 of 197		Office of Construction and Facilities Management 	
Drawing Title FRAMING DETAILS Approved: Project Director		Location 2615 E. CLINTON AVE, FRESNO, CA 93703 Date 08/11/2014 Checked Checker Drawn Author					