


B 12 HVAC

Monday, May 12, 2014
10:06 AM

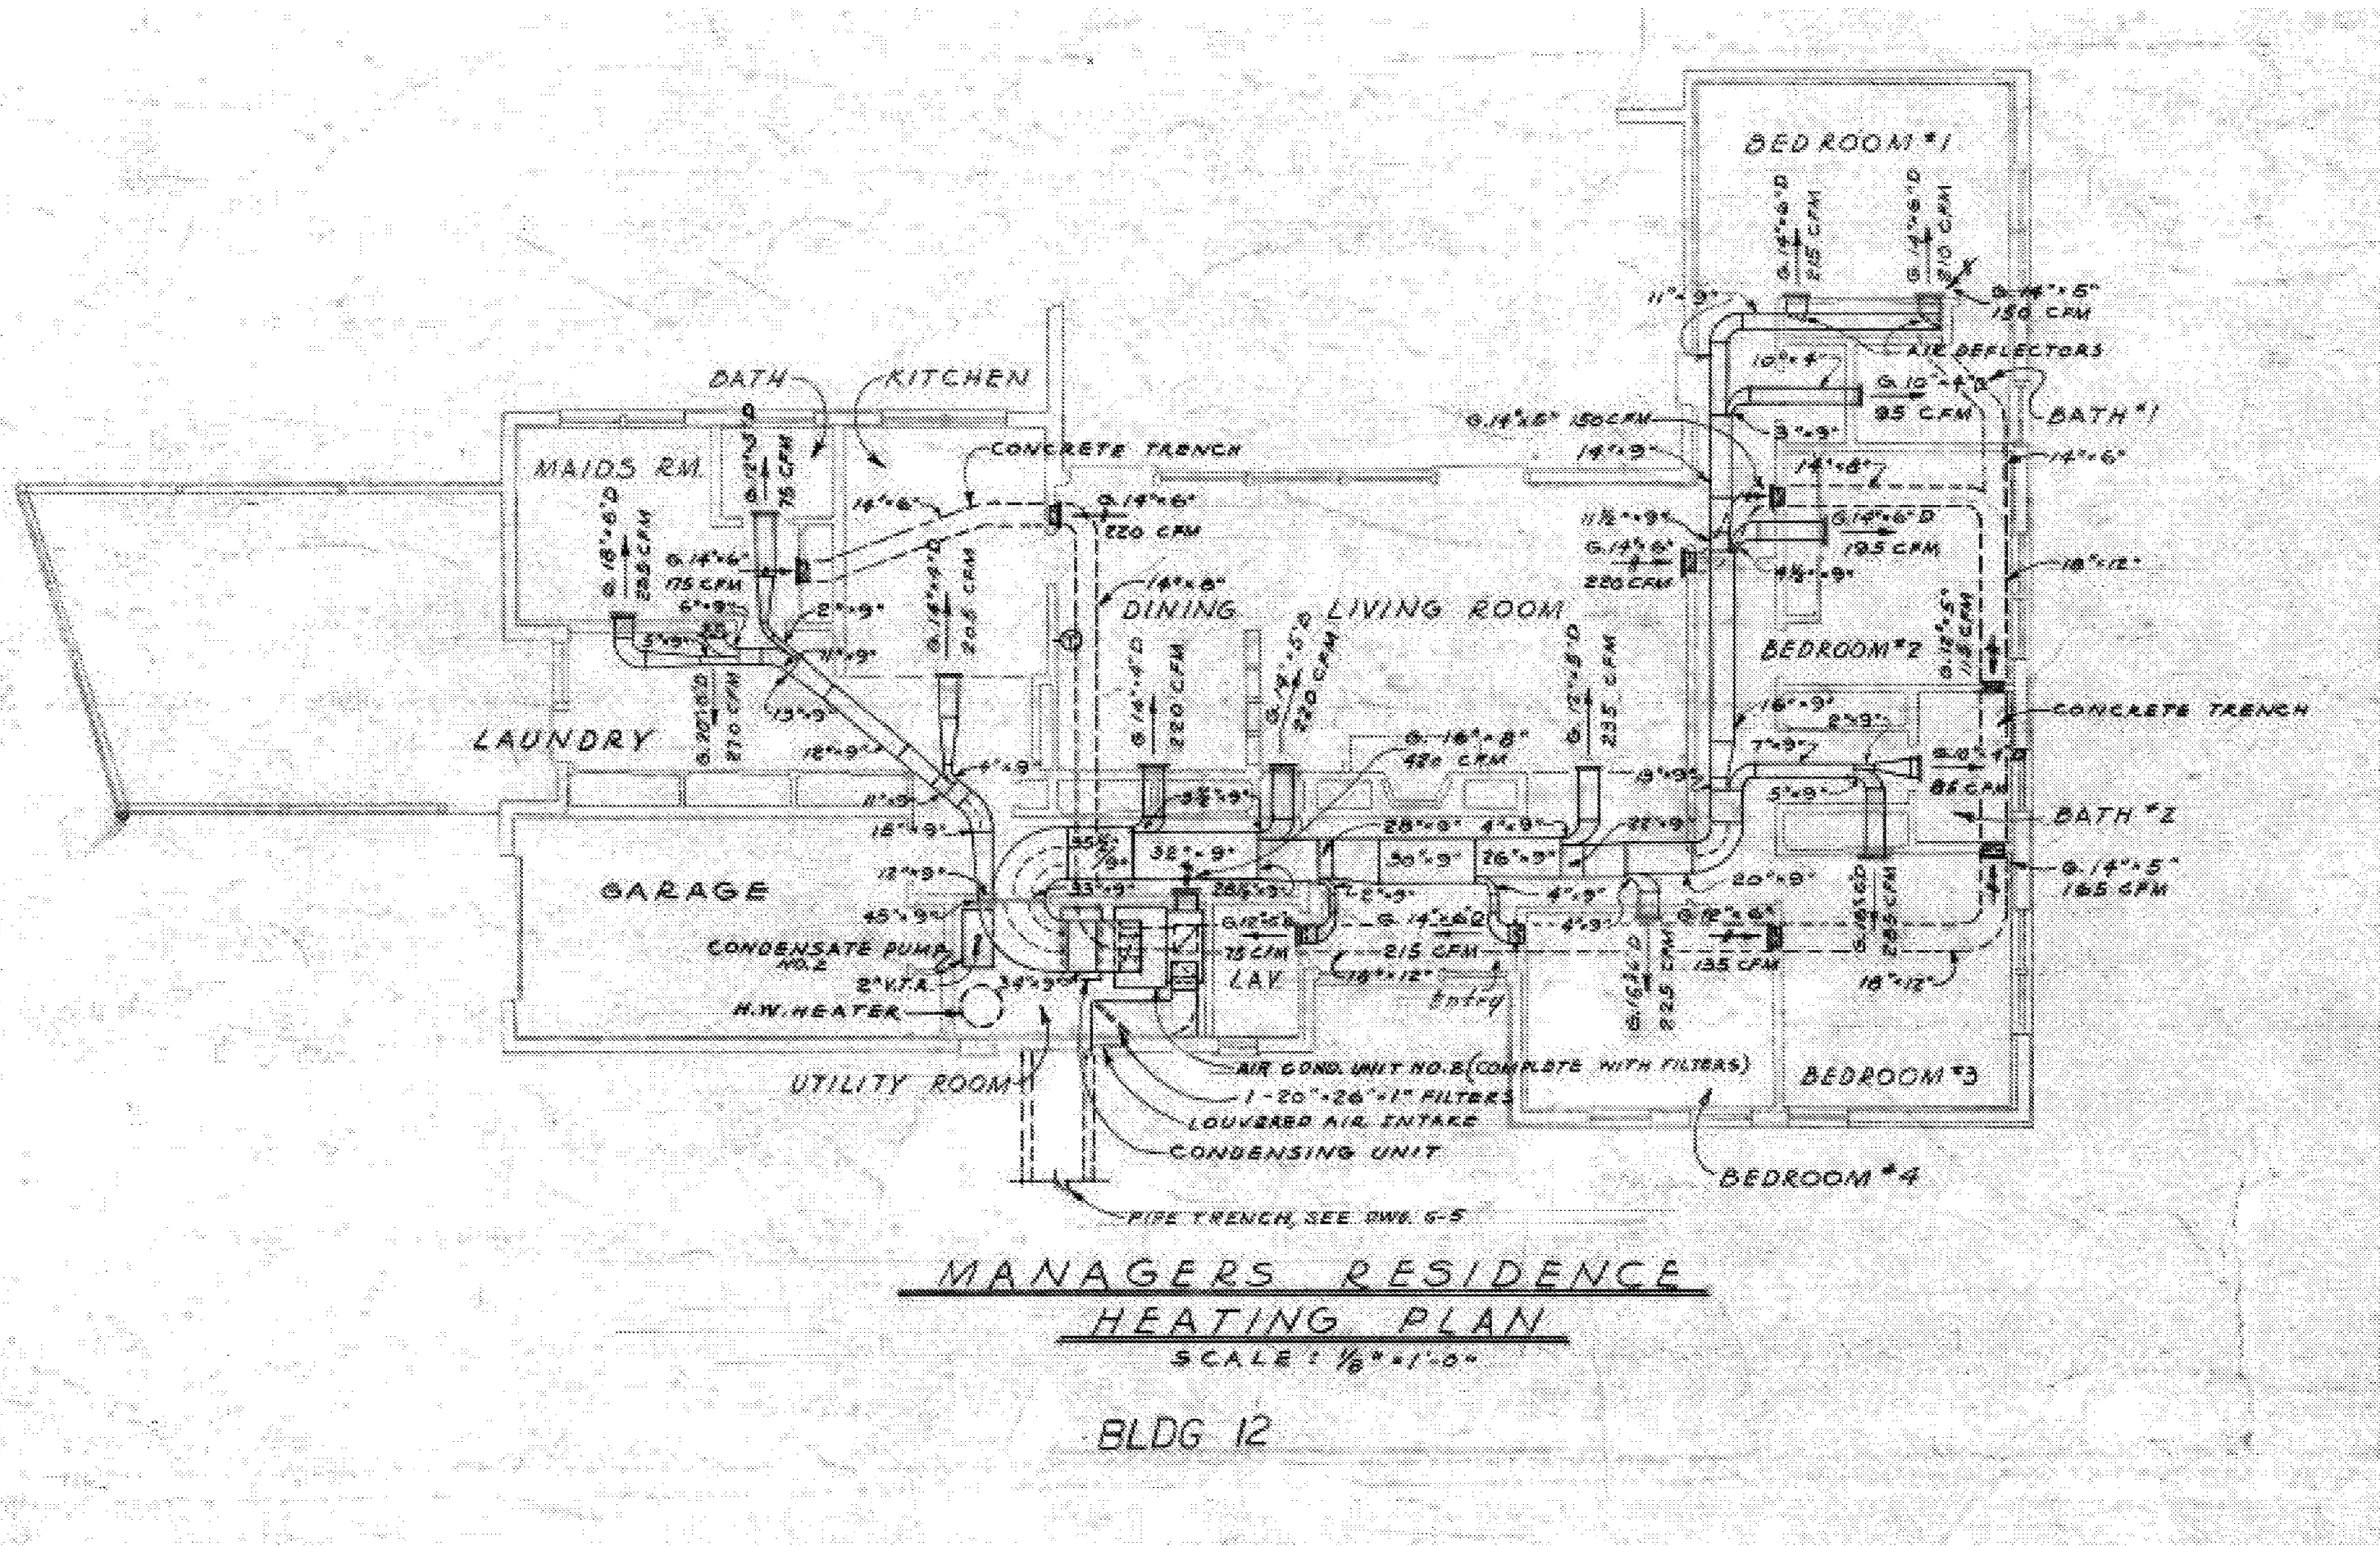


Screen clipping taken: 5/12/2014 10:07 AM

New Section 1 Page 1

B12 HVAC Concrete Ducts


Monday, May 12, 2014
10:08 AM

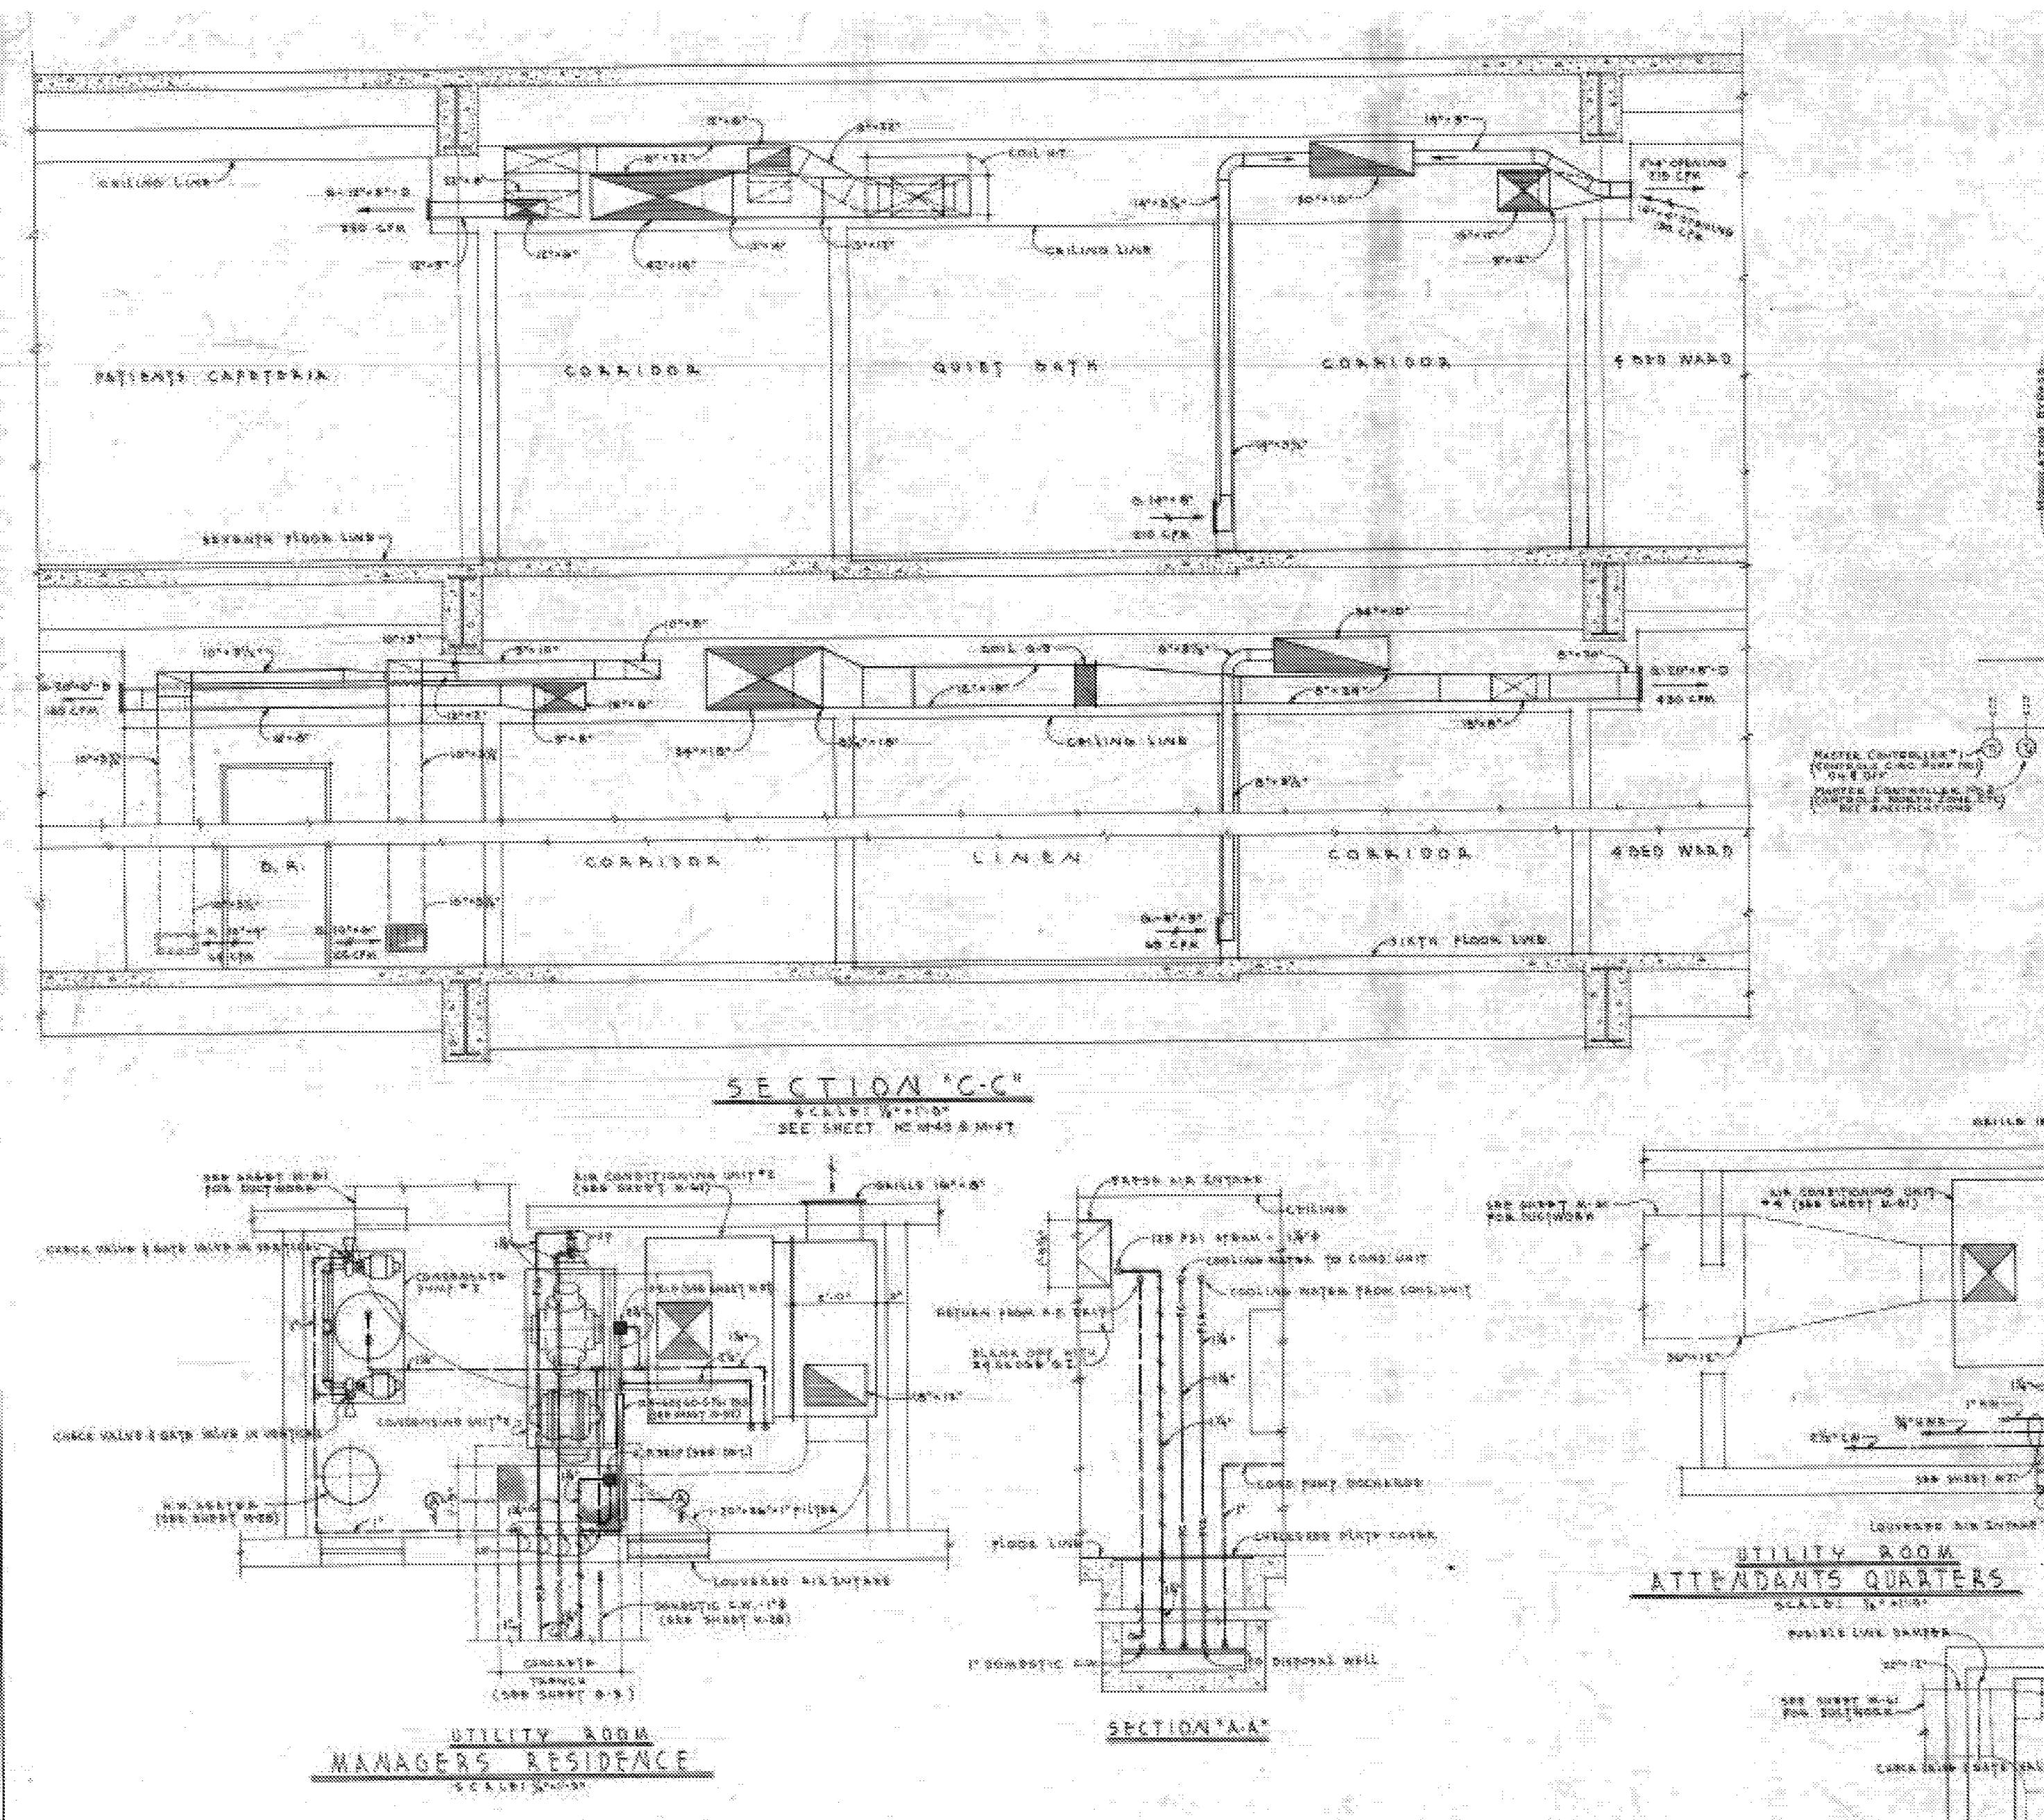

Screen clipping taken: 5/12/2014 10:09 AM

New Section 1 Page 1

NOT TO SCALE
FOR REFERENCE ONLY

		CONSULTANTS:		ARCHITECT/ENGINEERS:	Drawing Title	Project Title		Project Number		Office of Construction and Facilities Management:	
						DEMOLITION REFERENCE	Mental Health Psychosocial Rehab Recovery and Health Care for Homeless Veteran Center		570-217		
									Building Number		
									37		
									Drawing Number		
					Approved: Project Director	Location 2615 E. CLINTON AVE, FRESNO, CA 93703		CD101		 Department of Veterans Affairs	
						Date	Checked	Drawn	Dwg. 11 of 197		
						08/11/2014	RFA	JSD			