

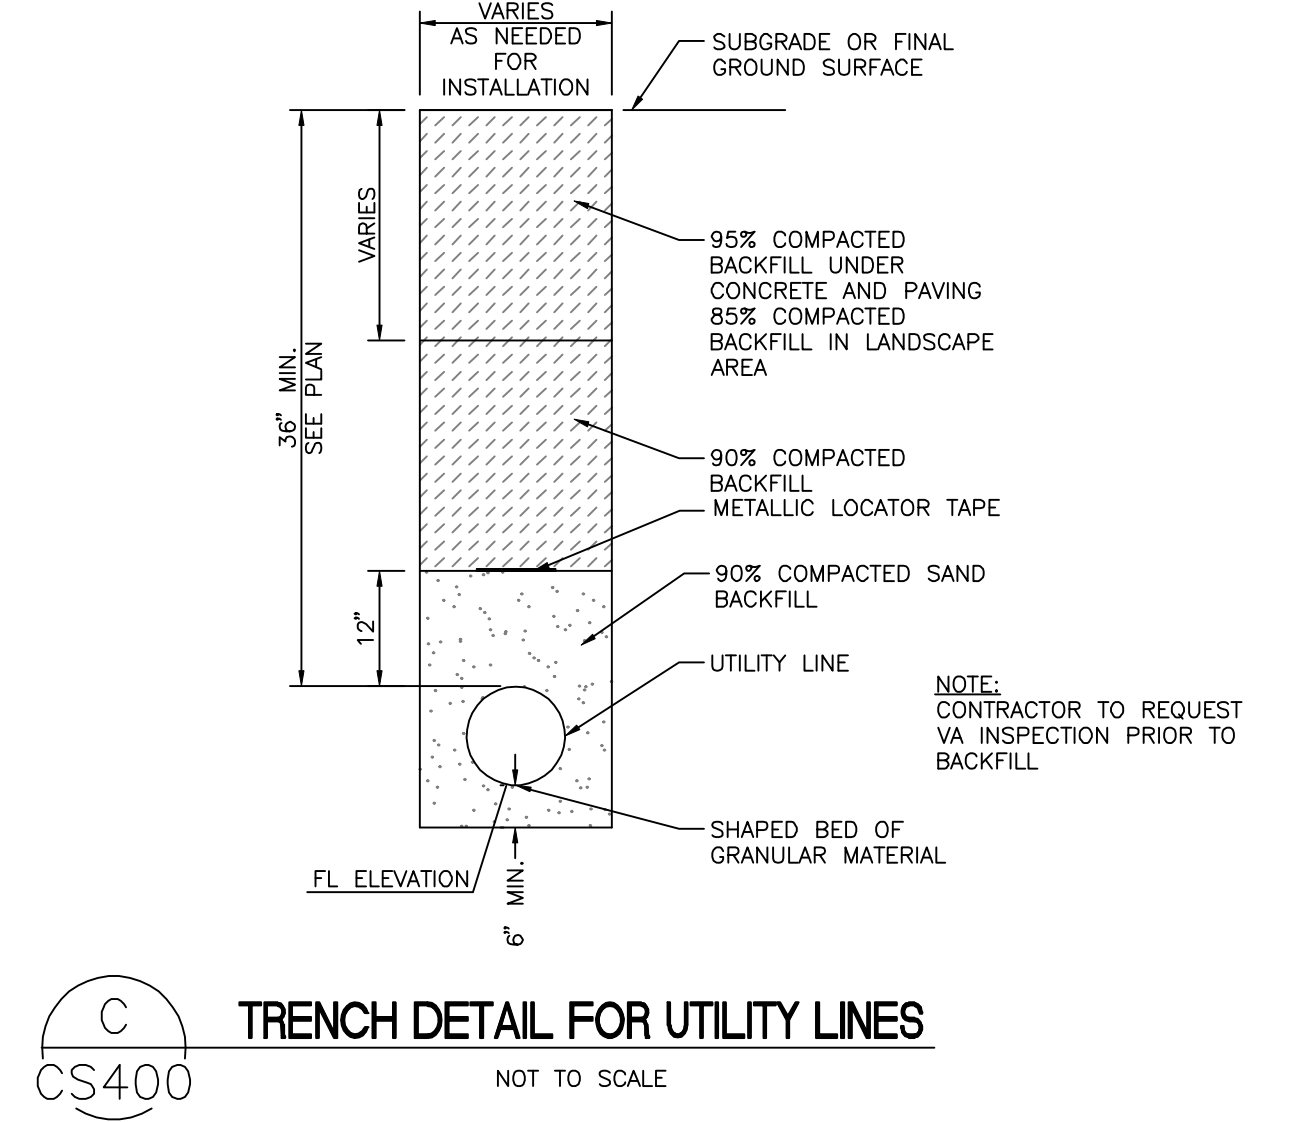
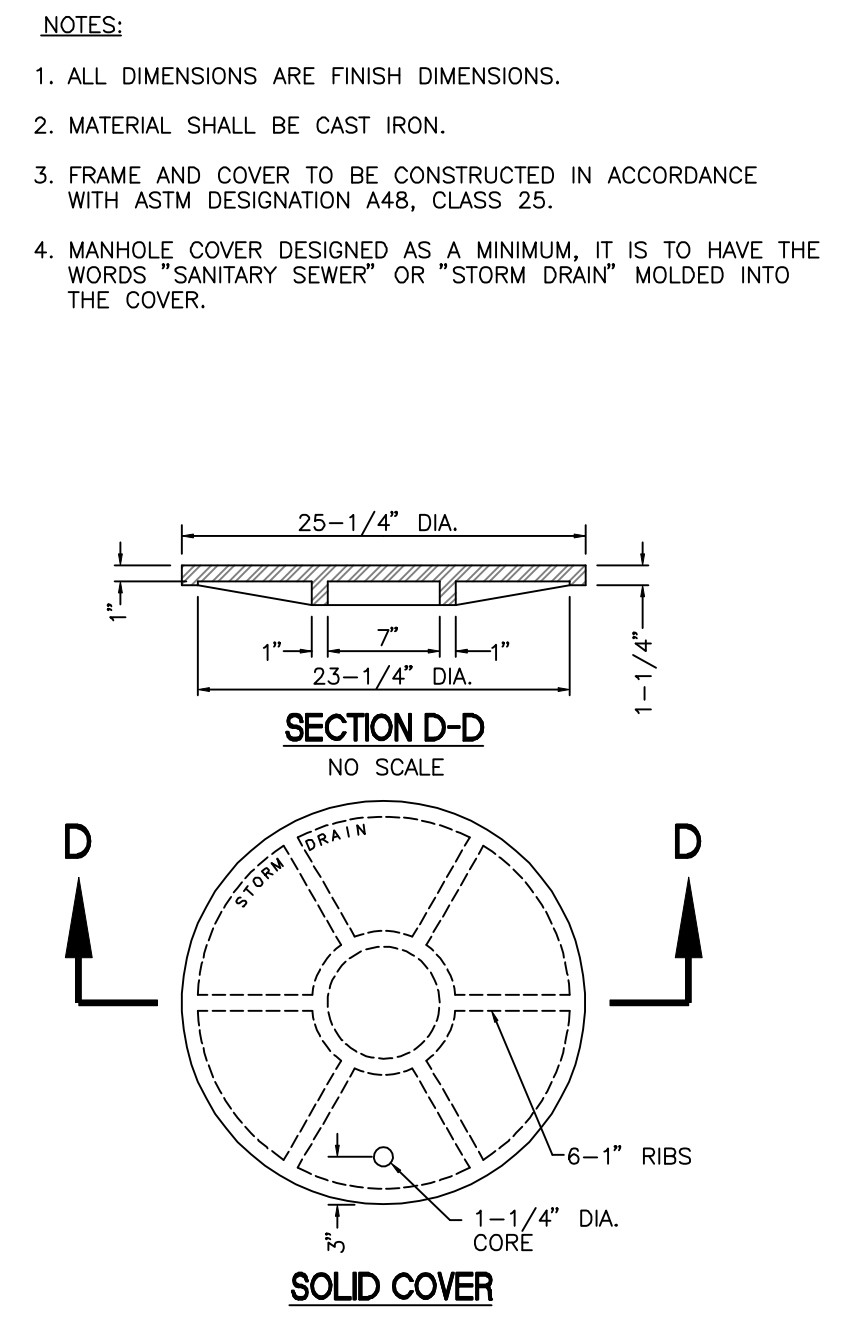
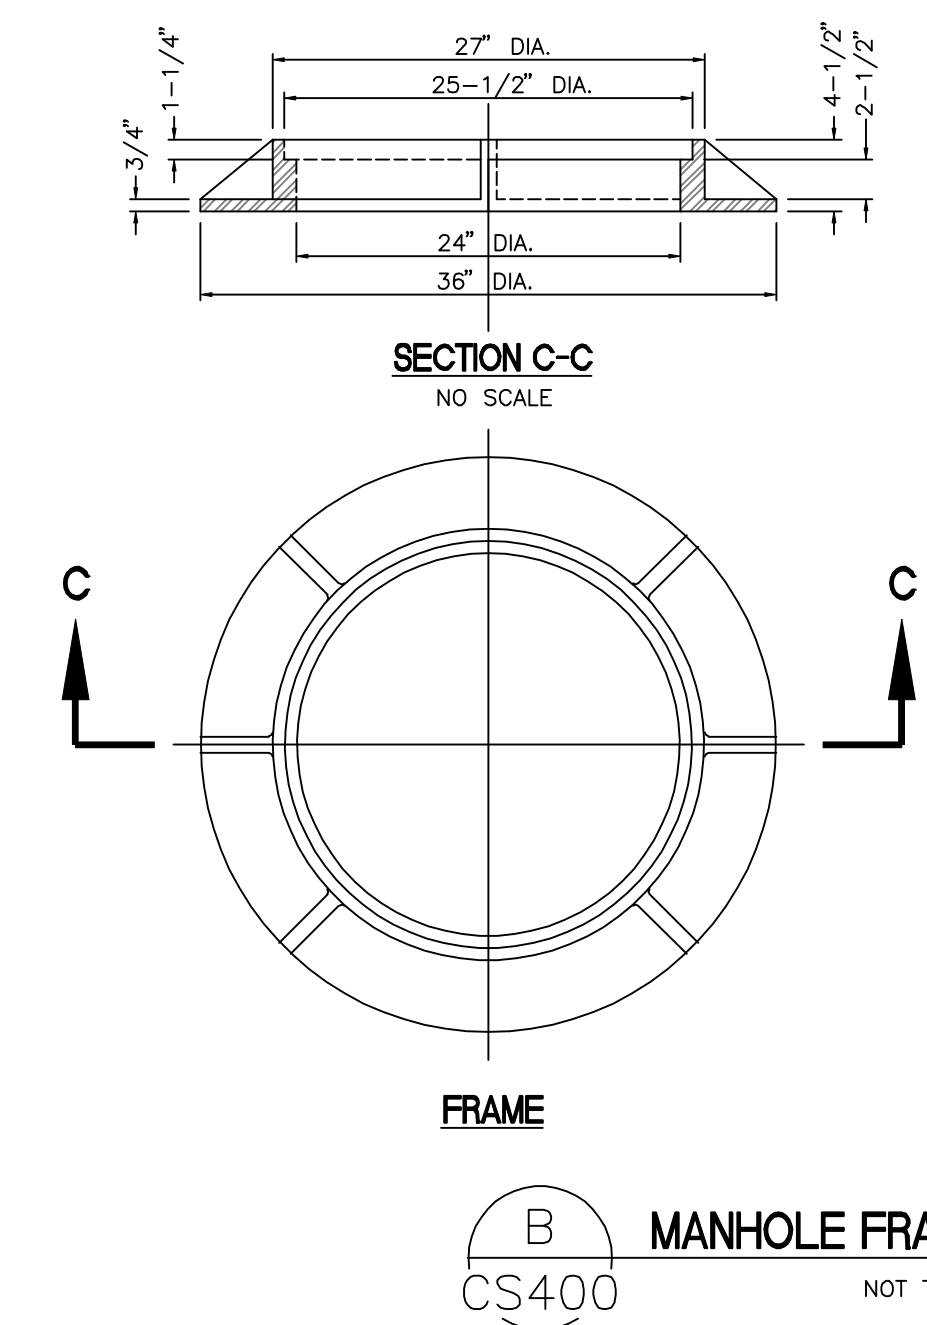
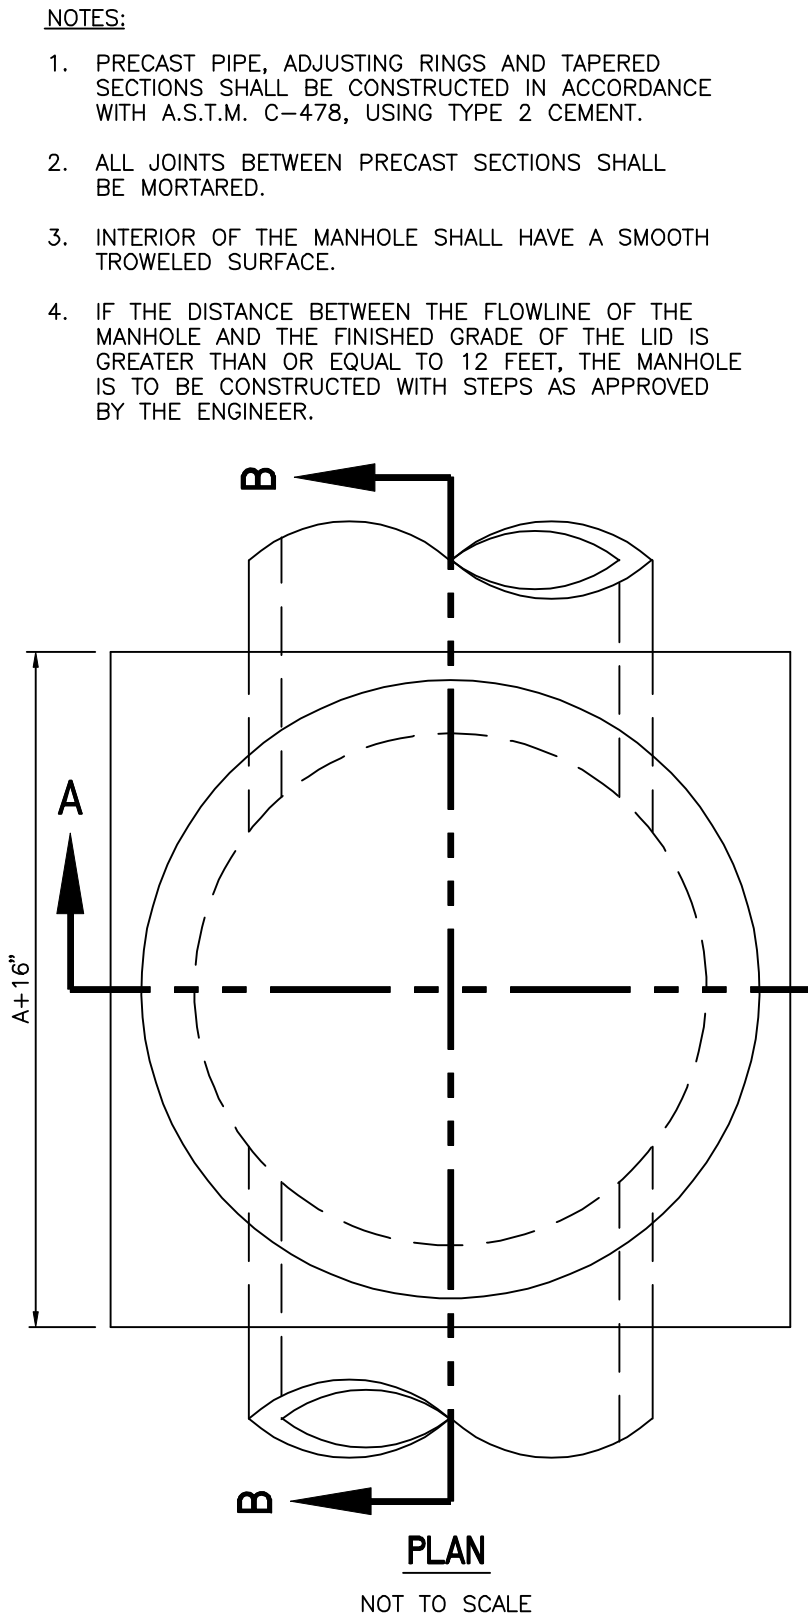
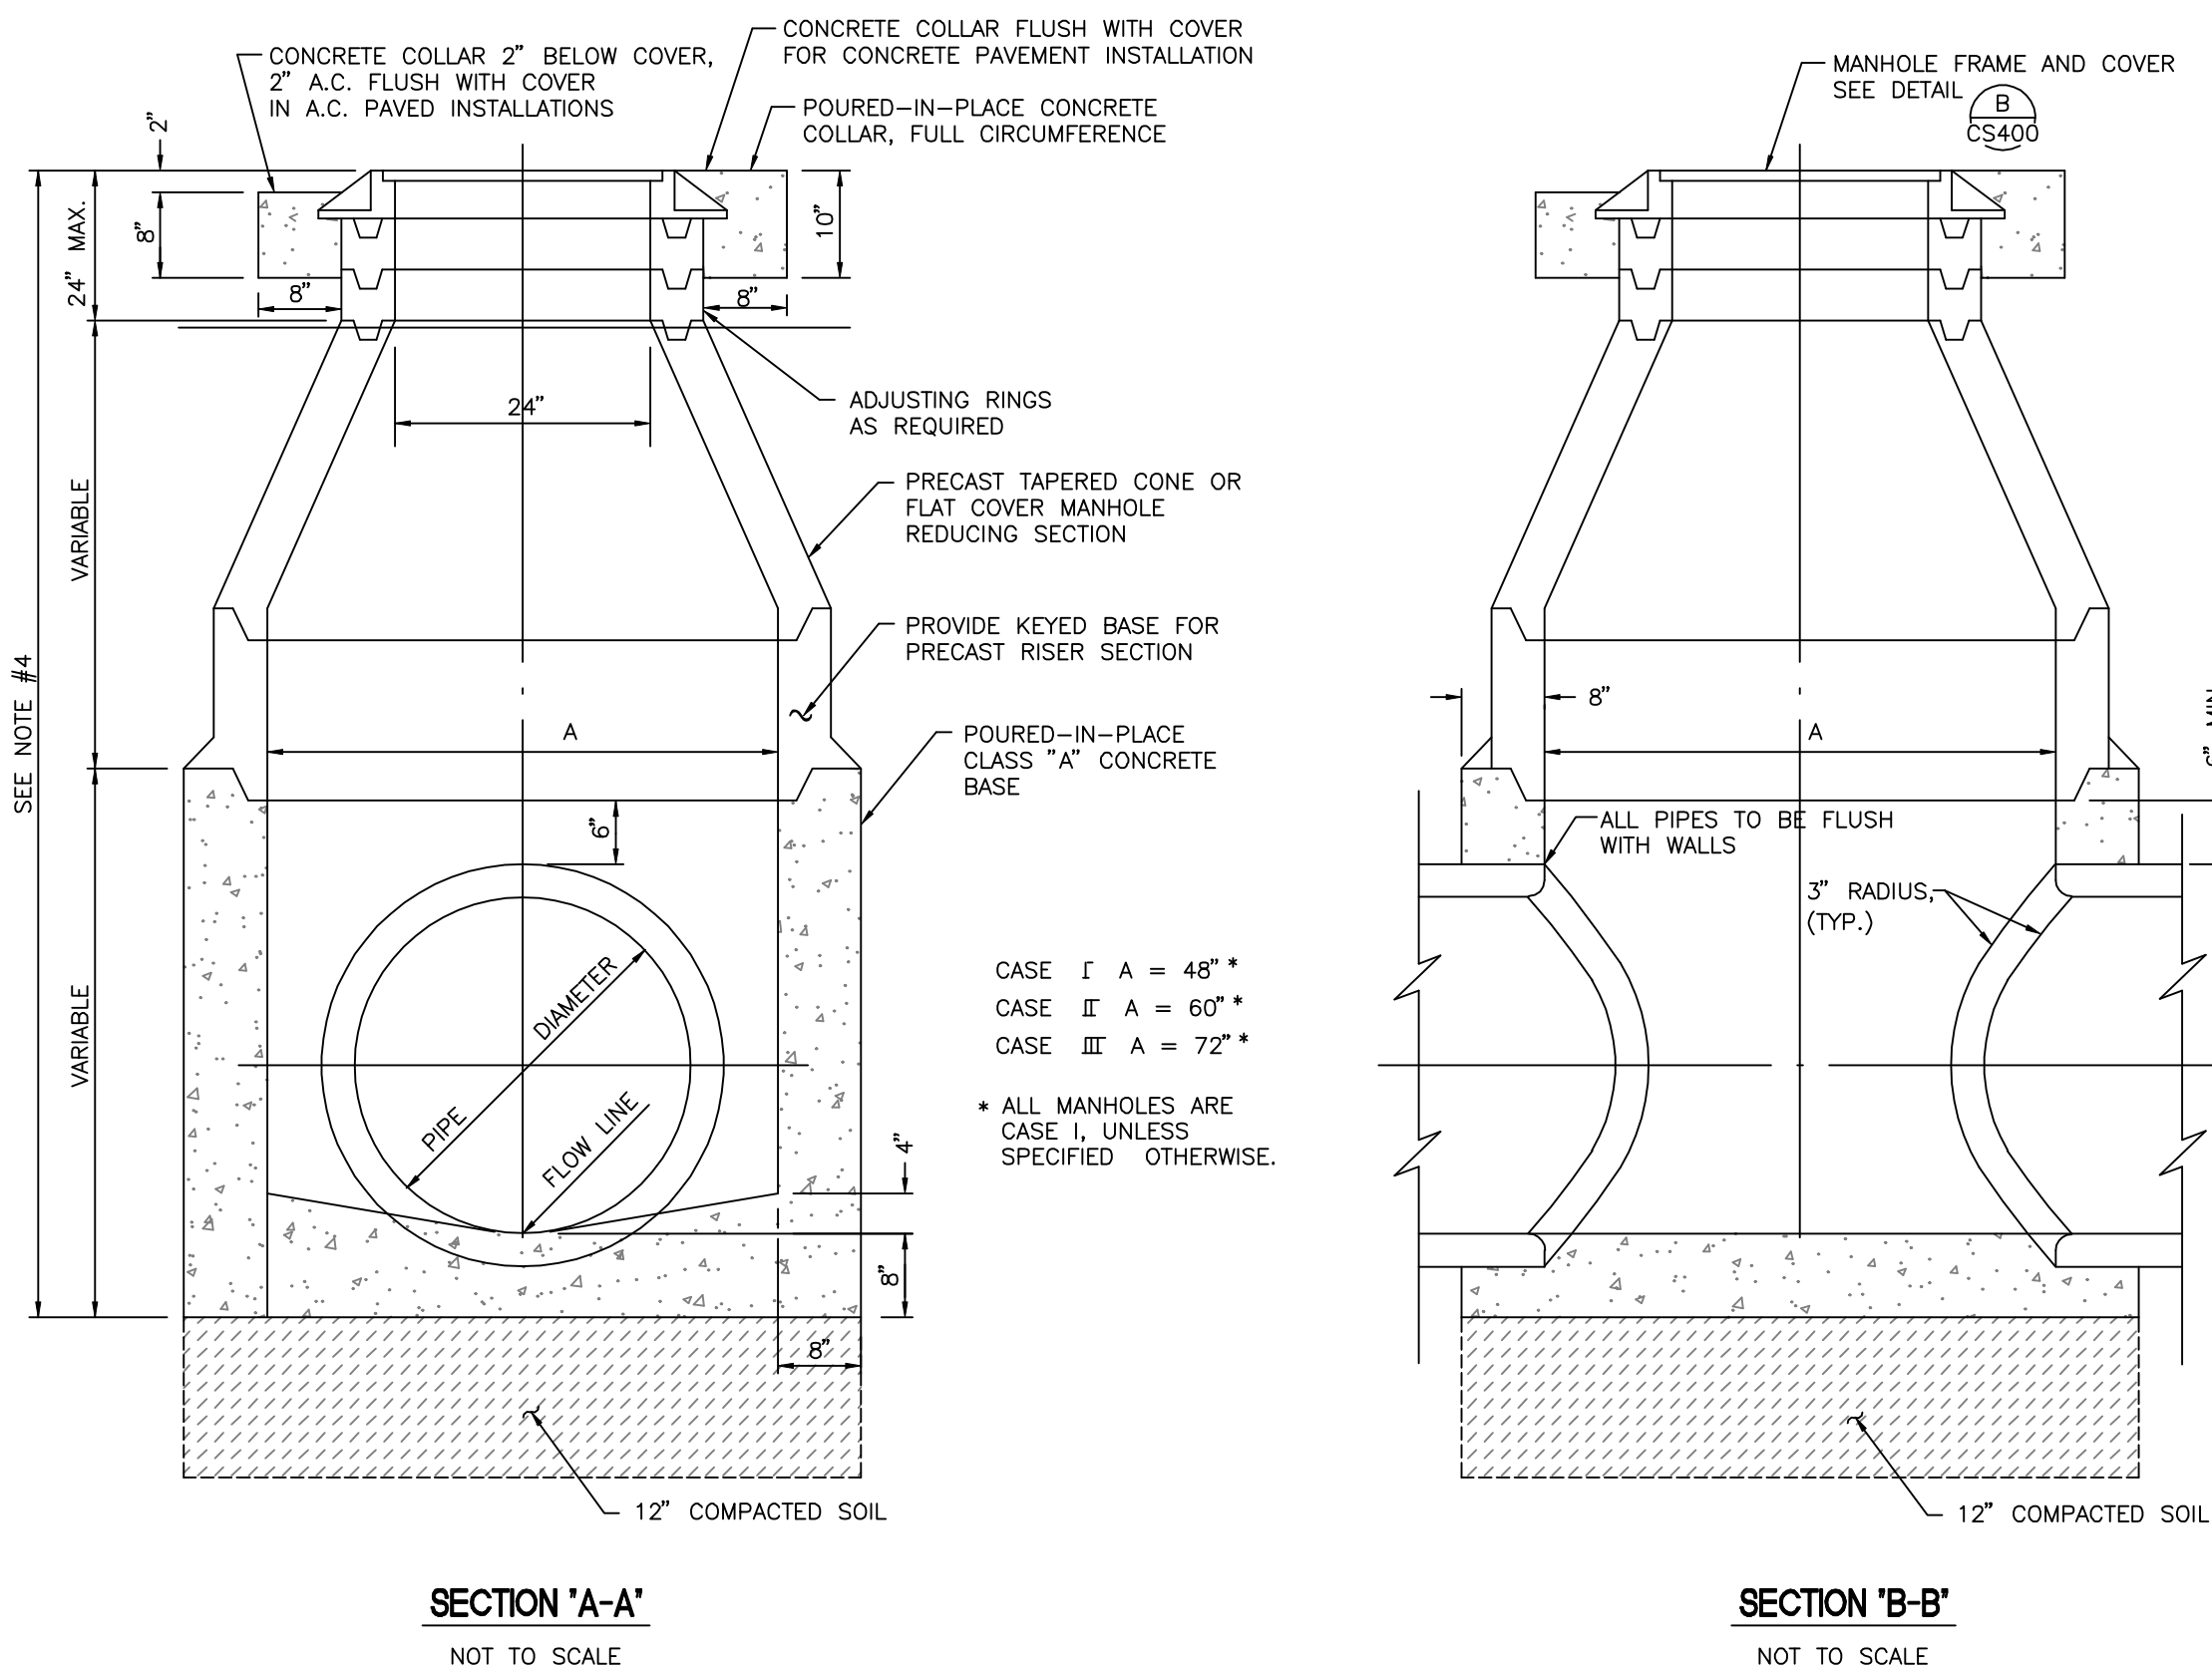
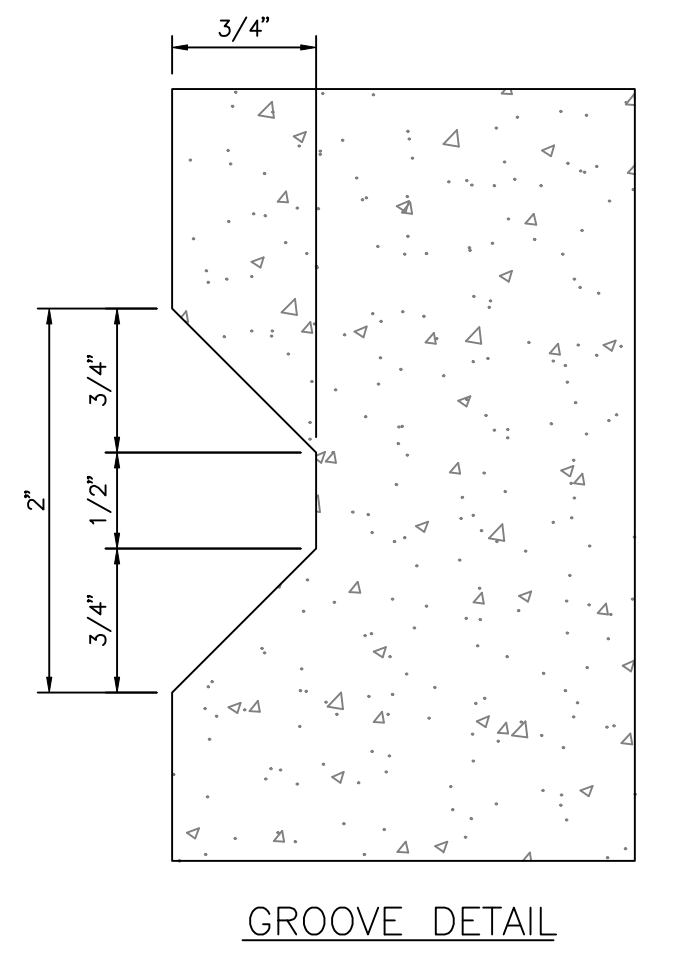
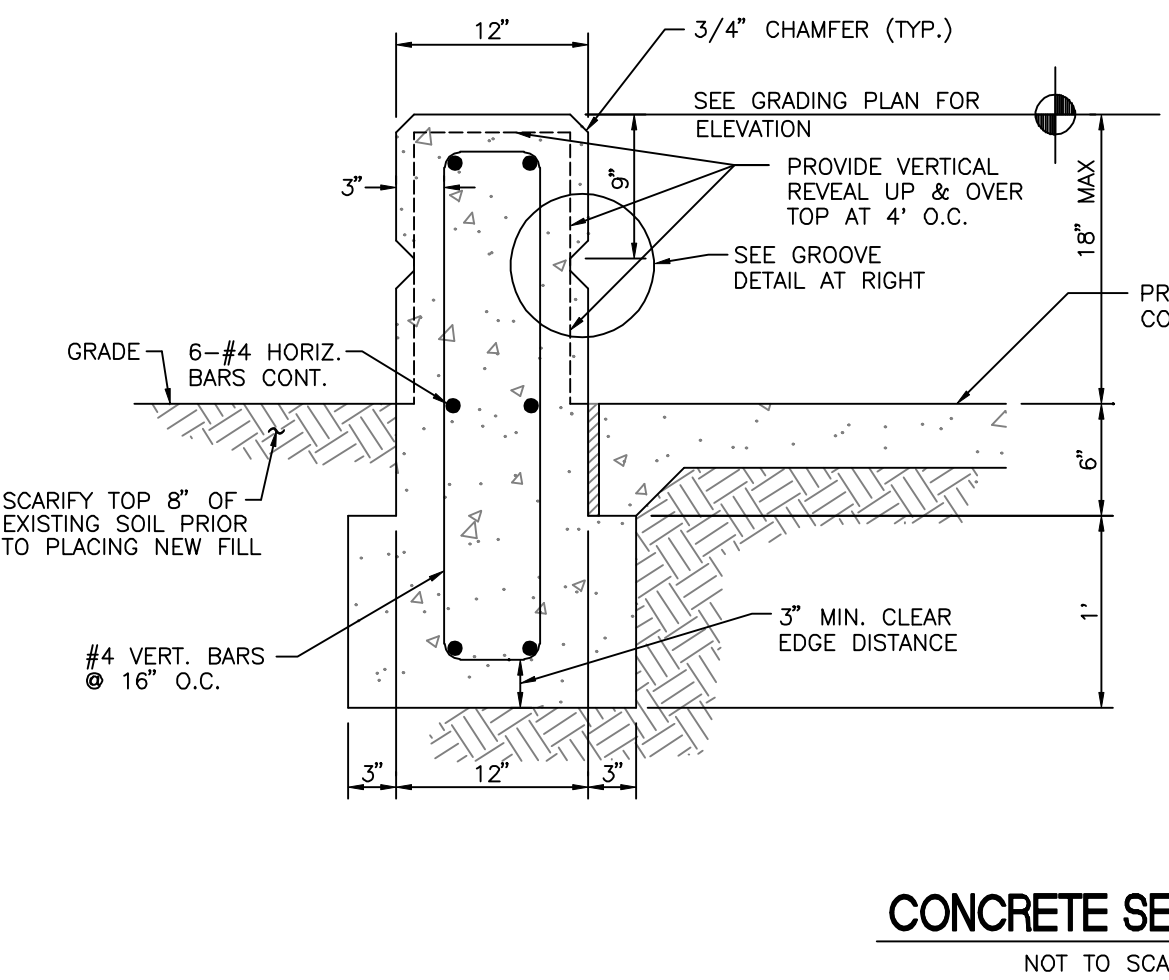
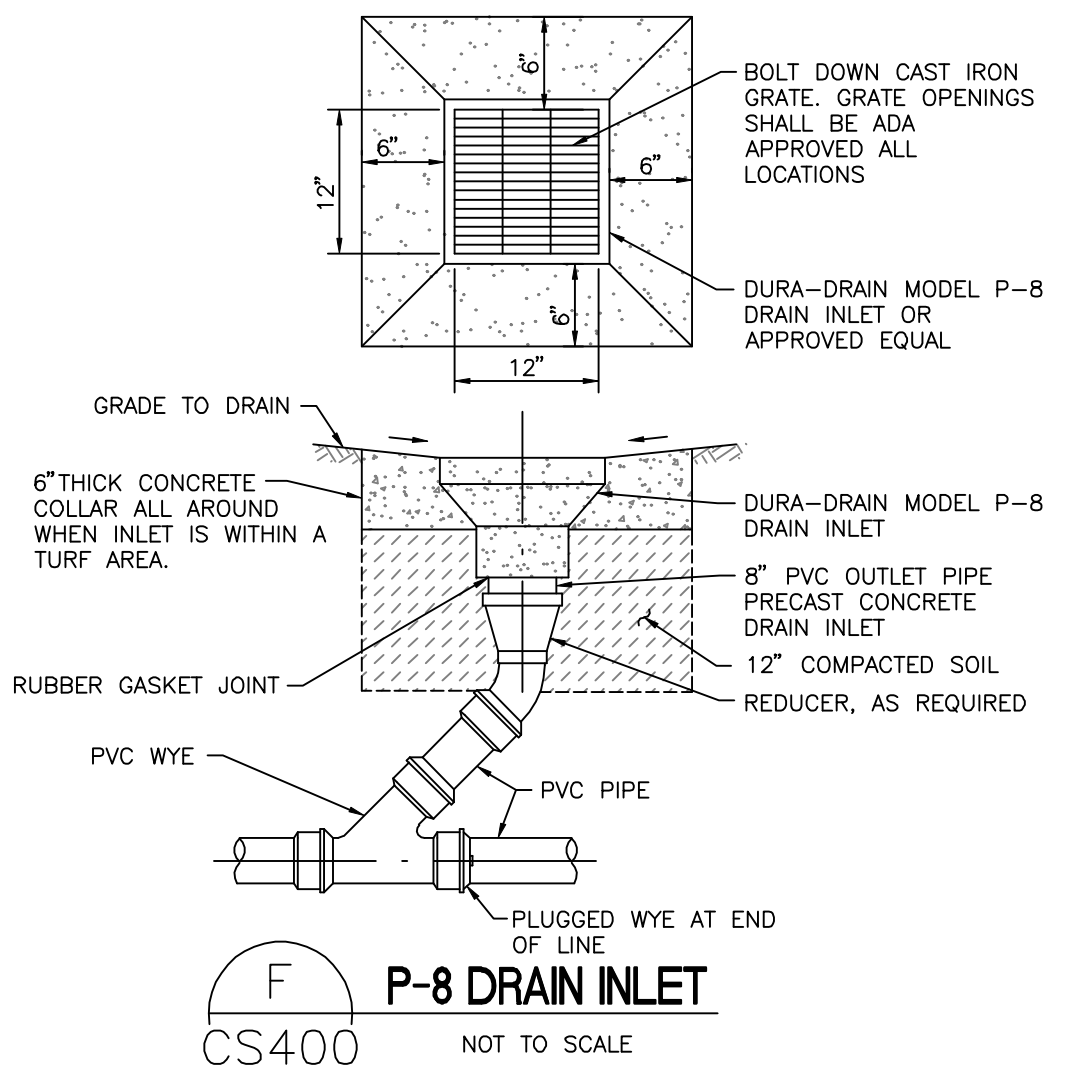










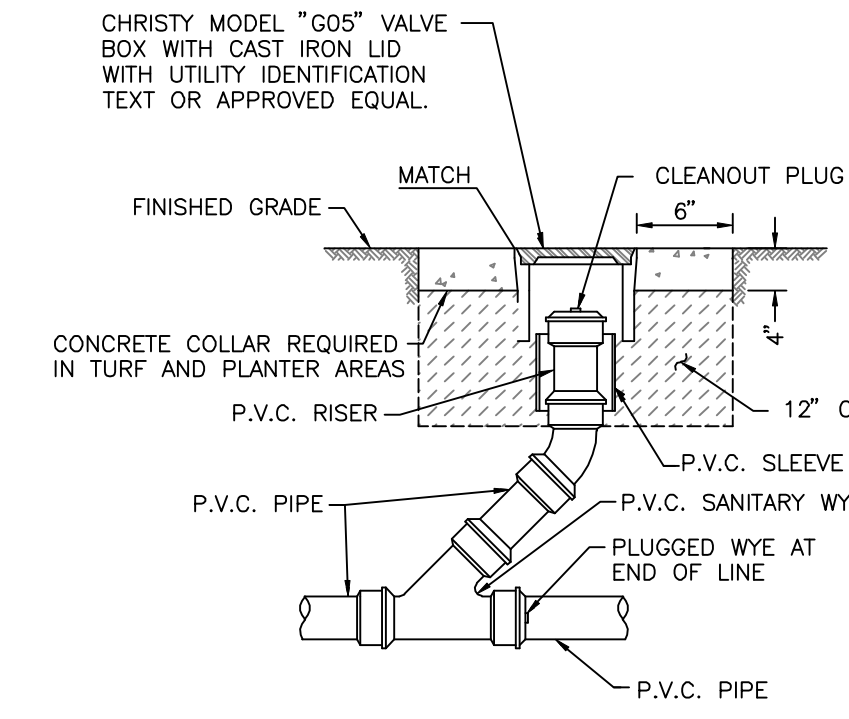

CS400 NOT TO SCALE

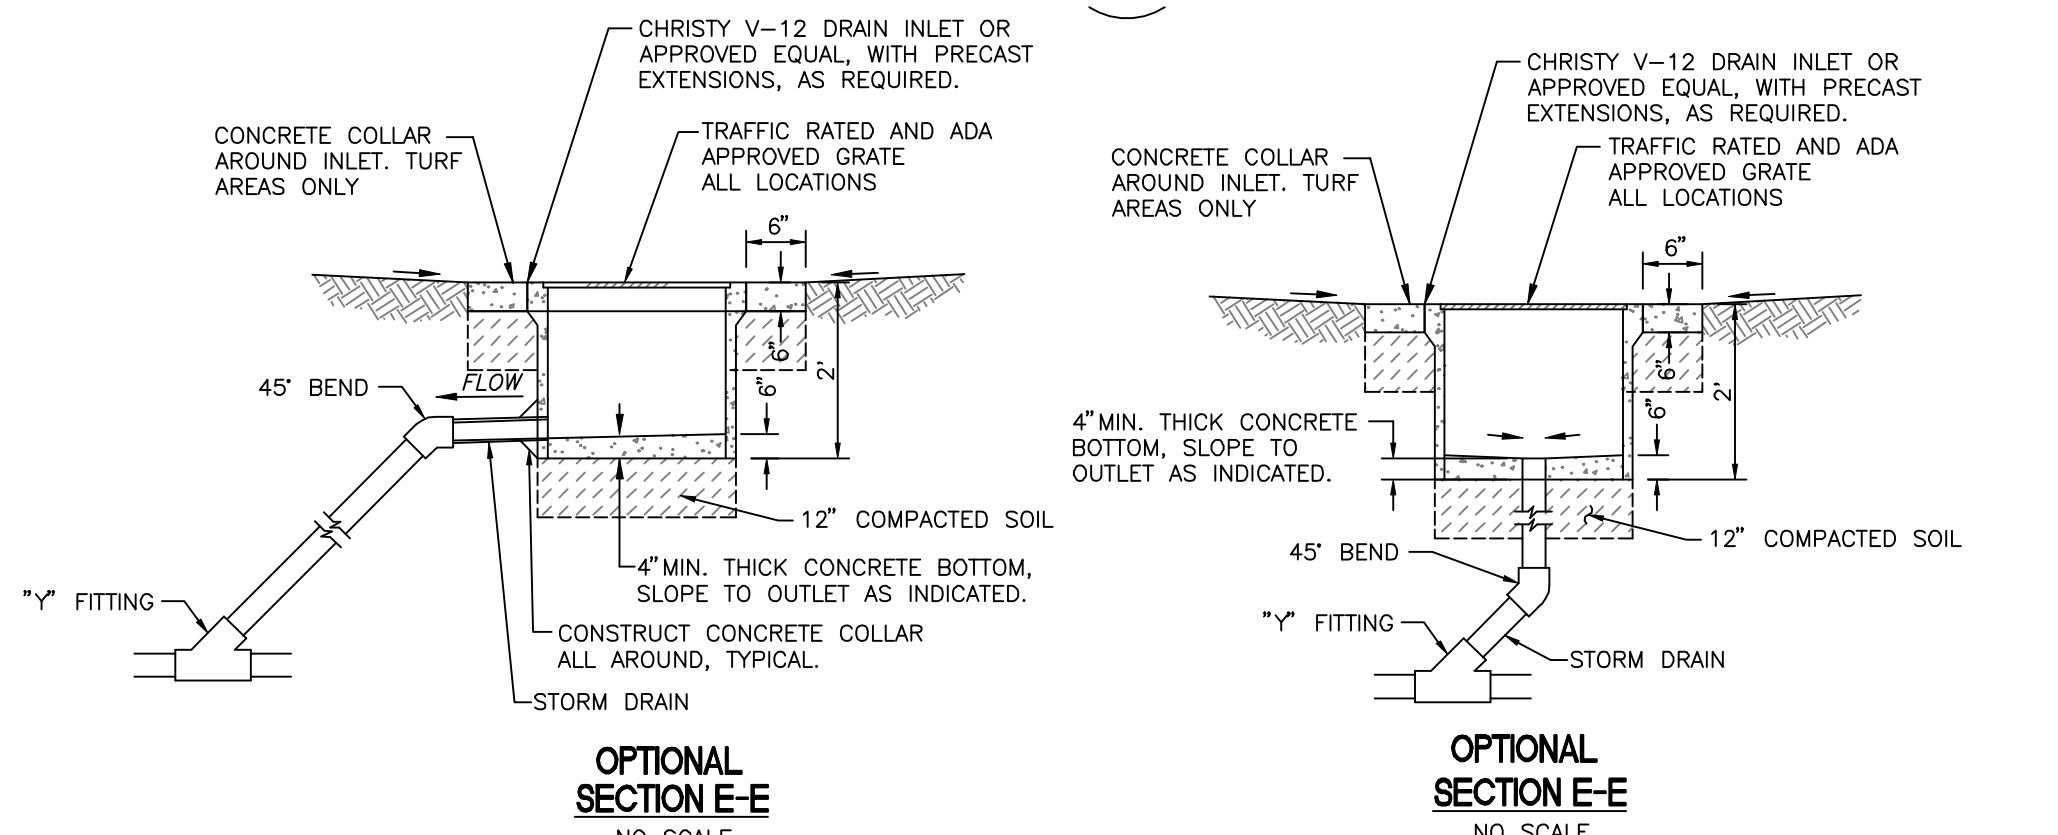

**D DRAIN INLETS WITH CONCRETE COLLAR**  
CS400 NOT TO SCALE

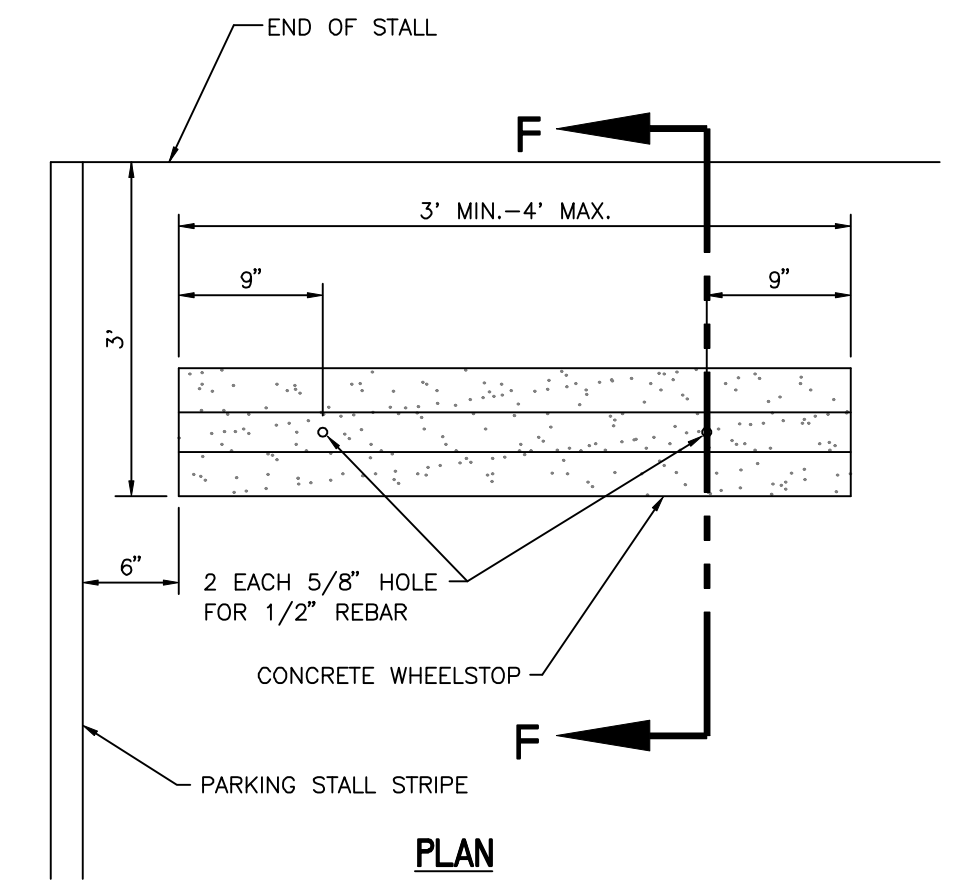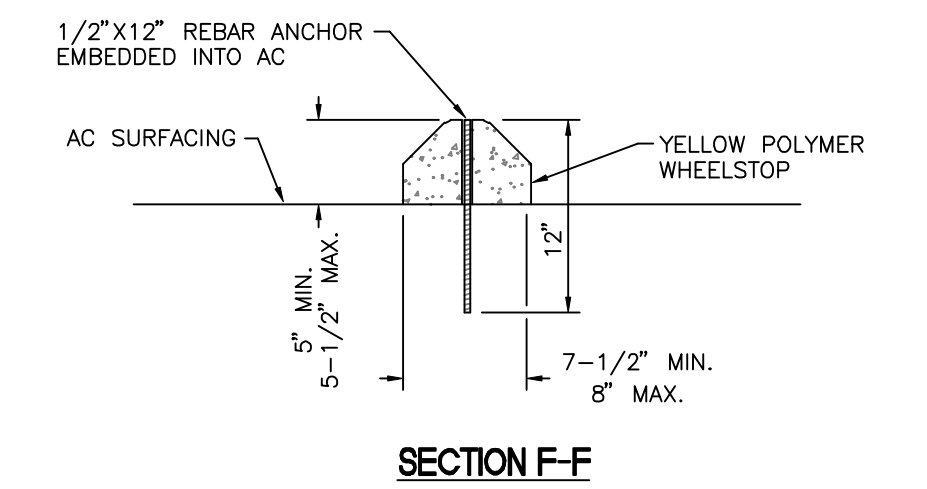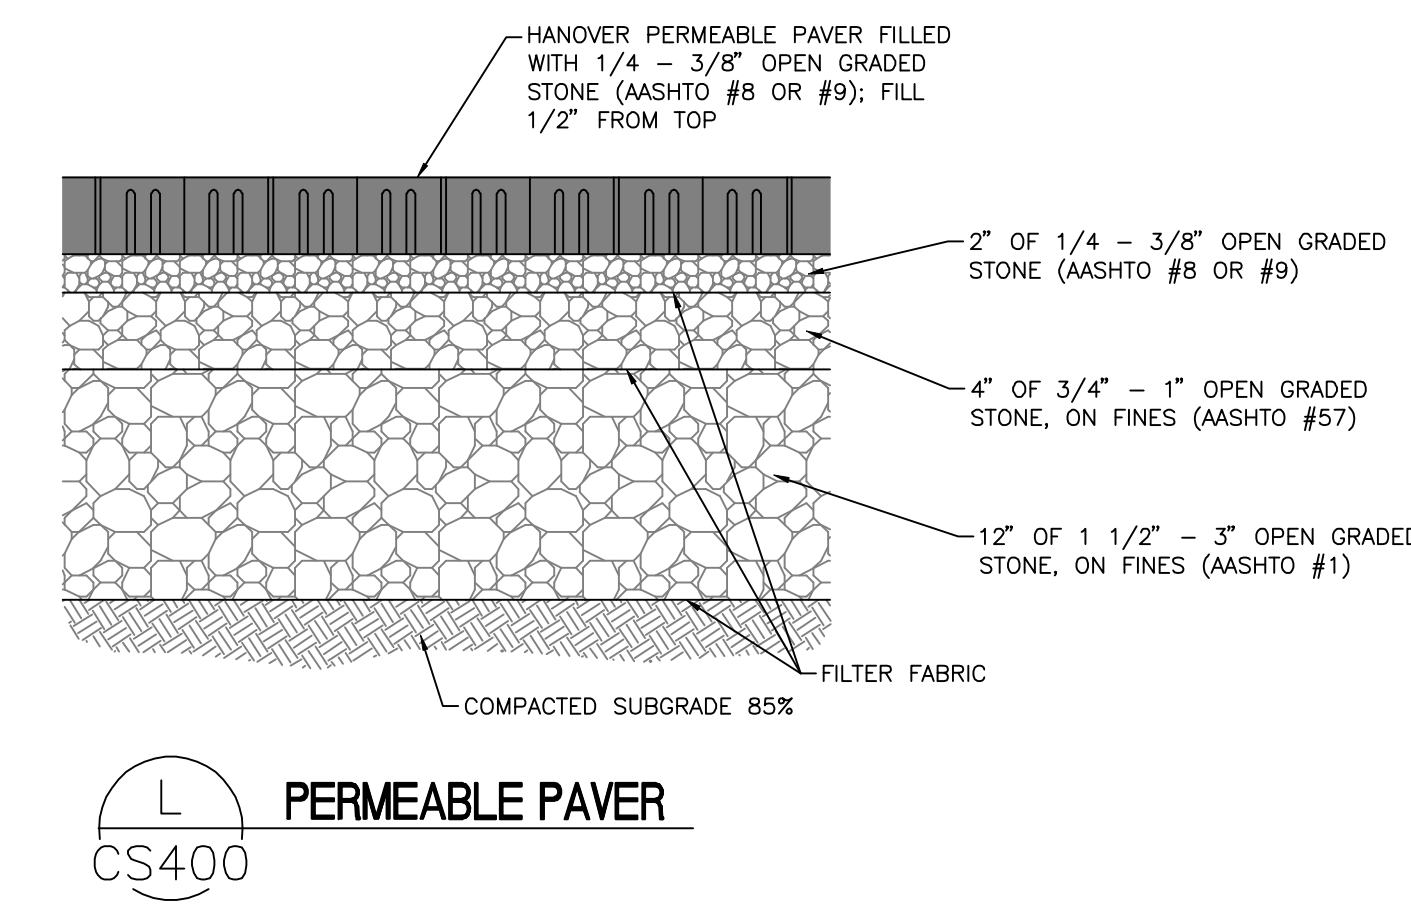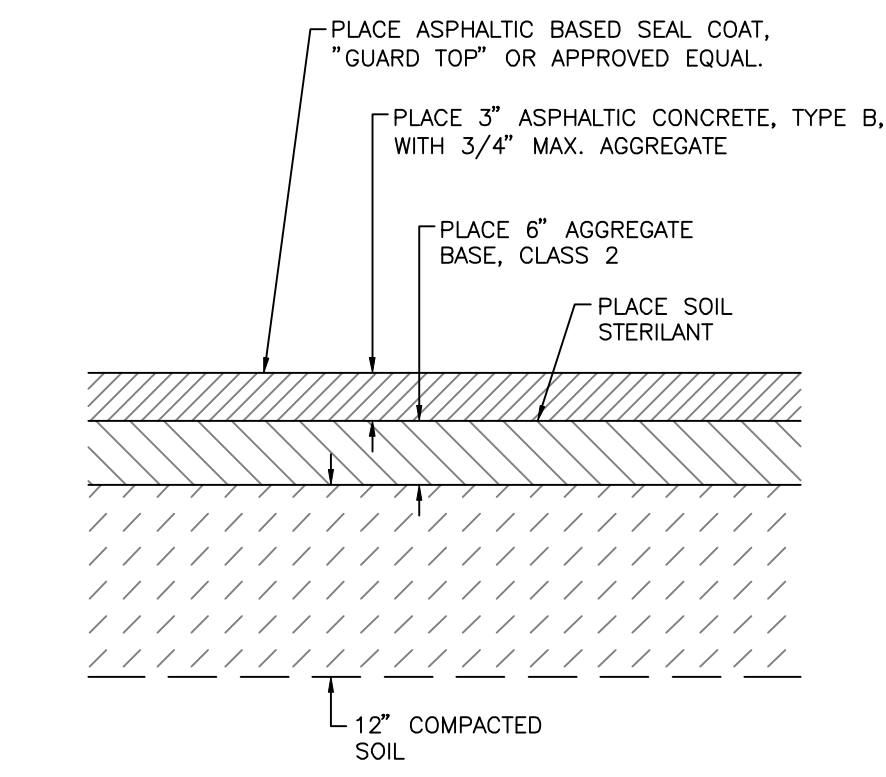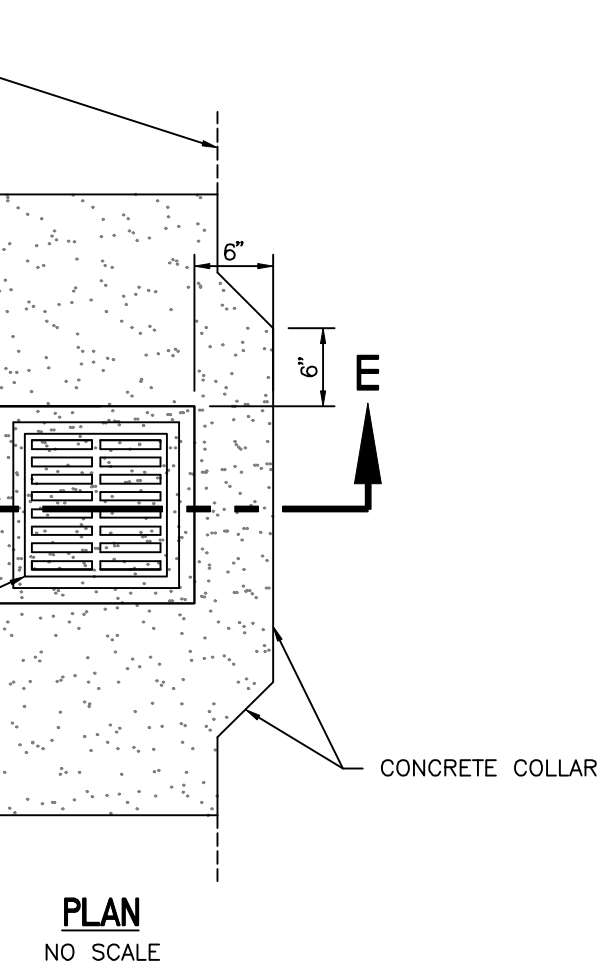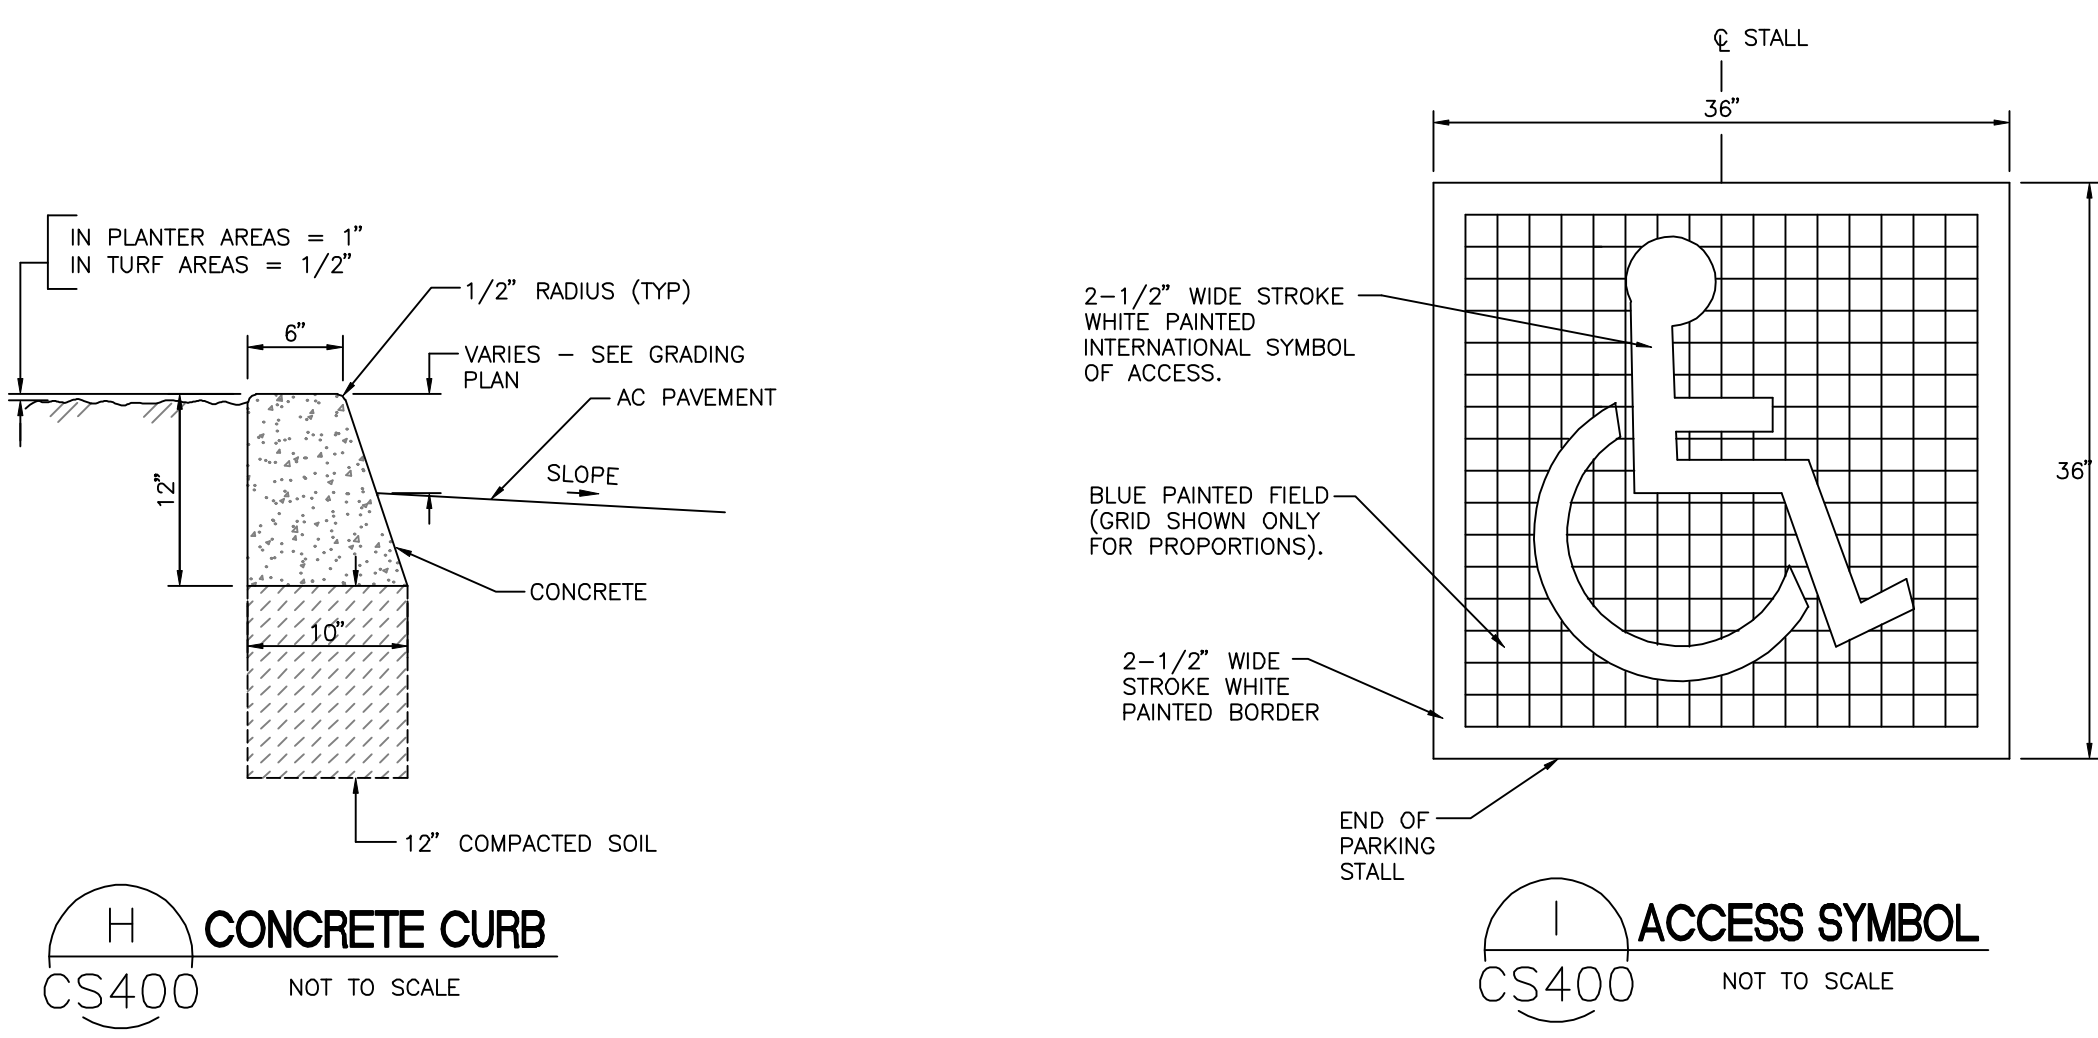

**H CONCRETE CURB**  
CS400 NOT TO SCALE

**I ACCESS SYMBOL**  
CS400 NOT TO SCALE

**J SURFACE GROOVING**  
CS400 NOT TO SCALE

**N CONCRETE MOWSTRIP**  
CS400 NOT TO SCALE

**M WHEELSTOP**  
CS400 NOT TO SCALE

**CONSULTANTS:**  
**Blair Church & Flynn**  
CONSULTING ENGINEERS  
465 Gordo Avenue, Suite 200  
Orinda, California 94625  
Tel (925) 228-5400  
Fax (925) 228-5500



**ARCHITECT/ENGINEERS:**  
**HMC Architects**  
1827 E Fir Ave. Fresno, CA 93720  
T 559 322 2444 / www.hmcarchitects.com  
HMC PROJECT #1393002-000

Drawing Title	DETAILS
Approved: Project Director	

Project Title	Mental Health Psychosocial Rehab Recovery and Health Care for Homeless Veteran Center
Location	2615 E. CLINTON AVE, FRESNO, CA 93703
Date	08/11/2014
Checked	RFA
Drawn	JSD

Project Number	570-217
Building Number	37
Drawing Number	CS400
Dwg. 17 of 197	

**Office of Construction and Facilities Management:**  
**Department of Veterans Affairs**