



6 LINE INSCRIPTION PLACEMENT  
AND DETAIL

7 LINE INSCRIPTION PLACEMENT  
AND DETAIL


8 LINE INSCRIPTION PLACEMENT  
AND DETAIL

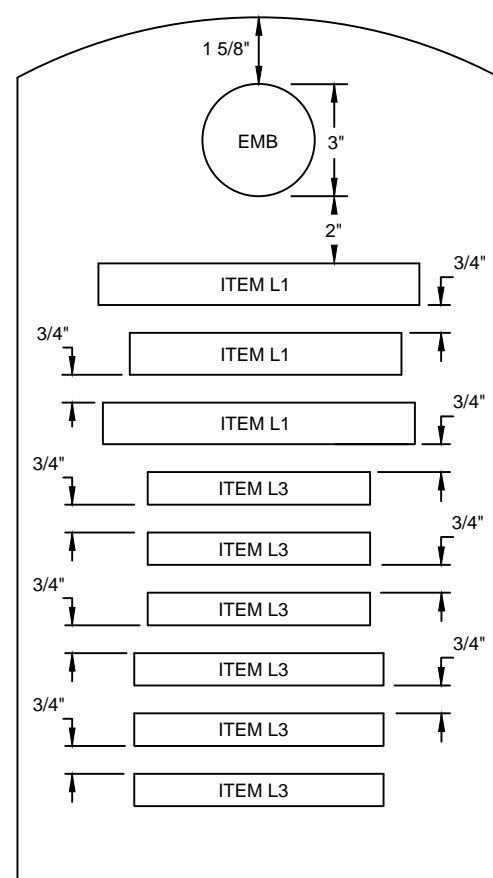

9 LINE INSCRIPTION PLACEMENT  
AND DETAIL

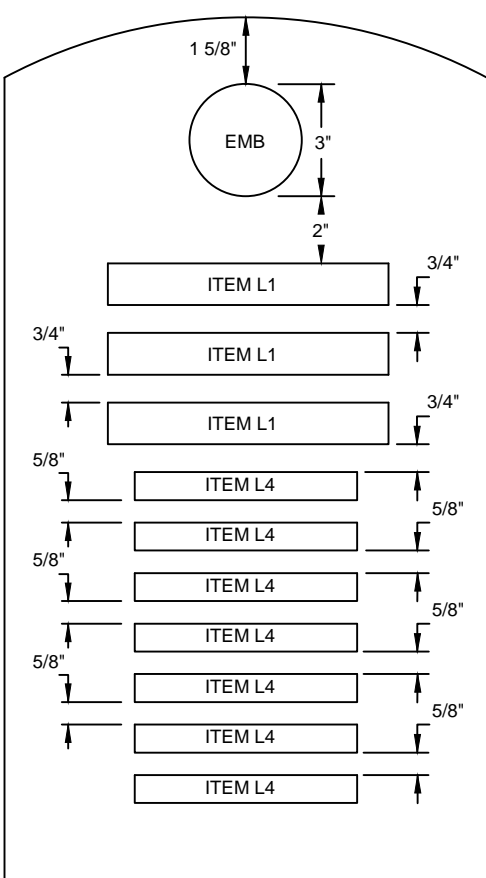


10 LINE INSCRIPTION PLACEMENT  
AND DETAIL

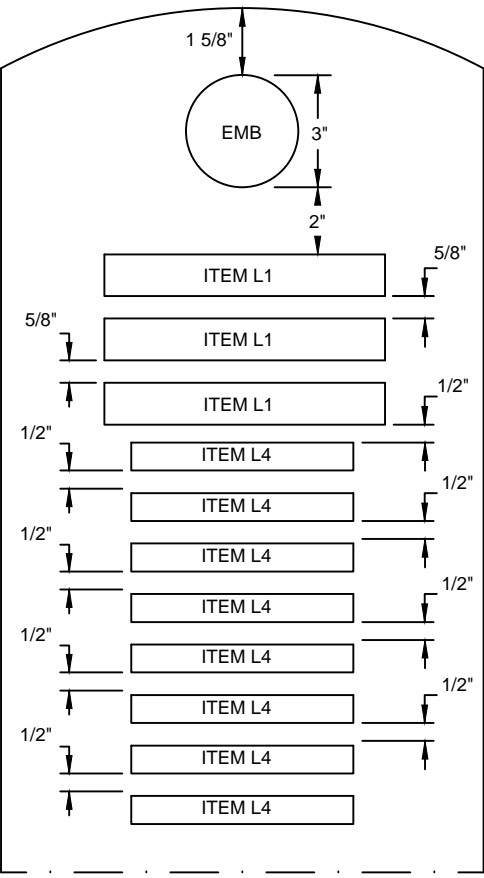


11 LINE INSCRIPTION PLACEMENT  
AND DETAIL


**STANDARD HEADSTONE**  
SCALE: 3/16"=1"

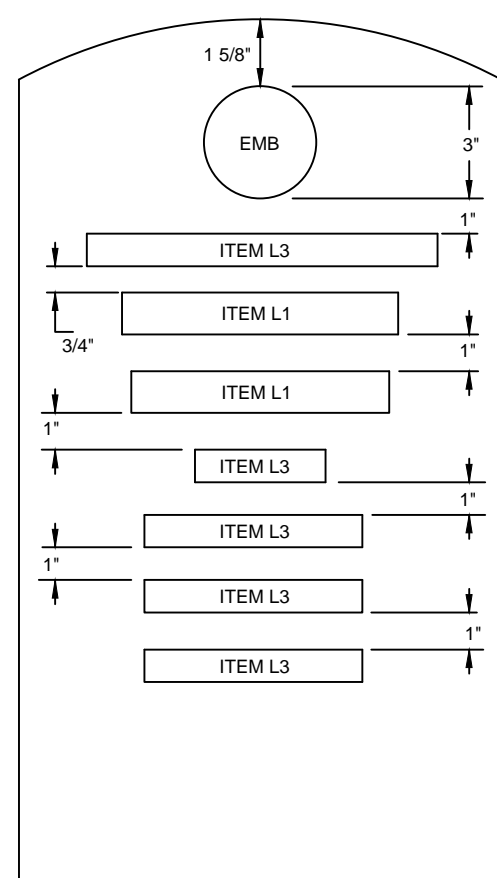

7 LINE INSCRIPTION PLACEMENT  
AND DETAIL

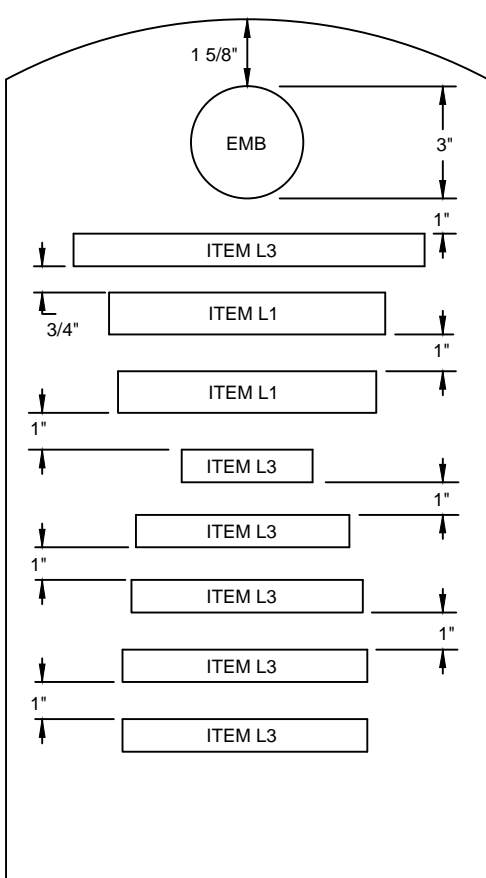


8 LINE INSCRIPTION PLACEMENT  
AND DETAIL

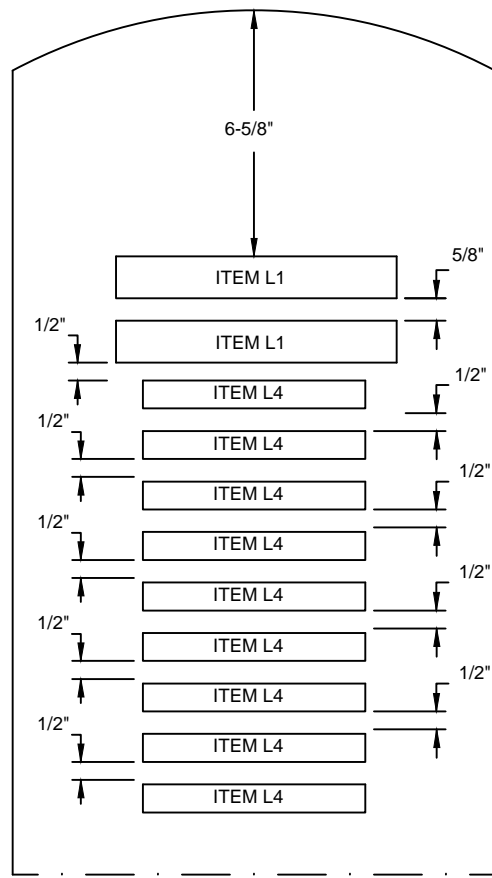


11 LINE INSCRIPTION PLACEMENT  
AND DETAIL

**MEMORIAL HEADSTONE**  
SCALE: 3/16"=1"

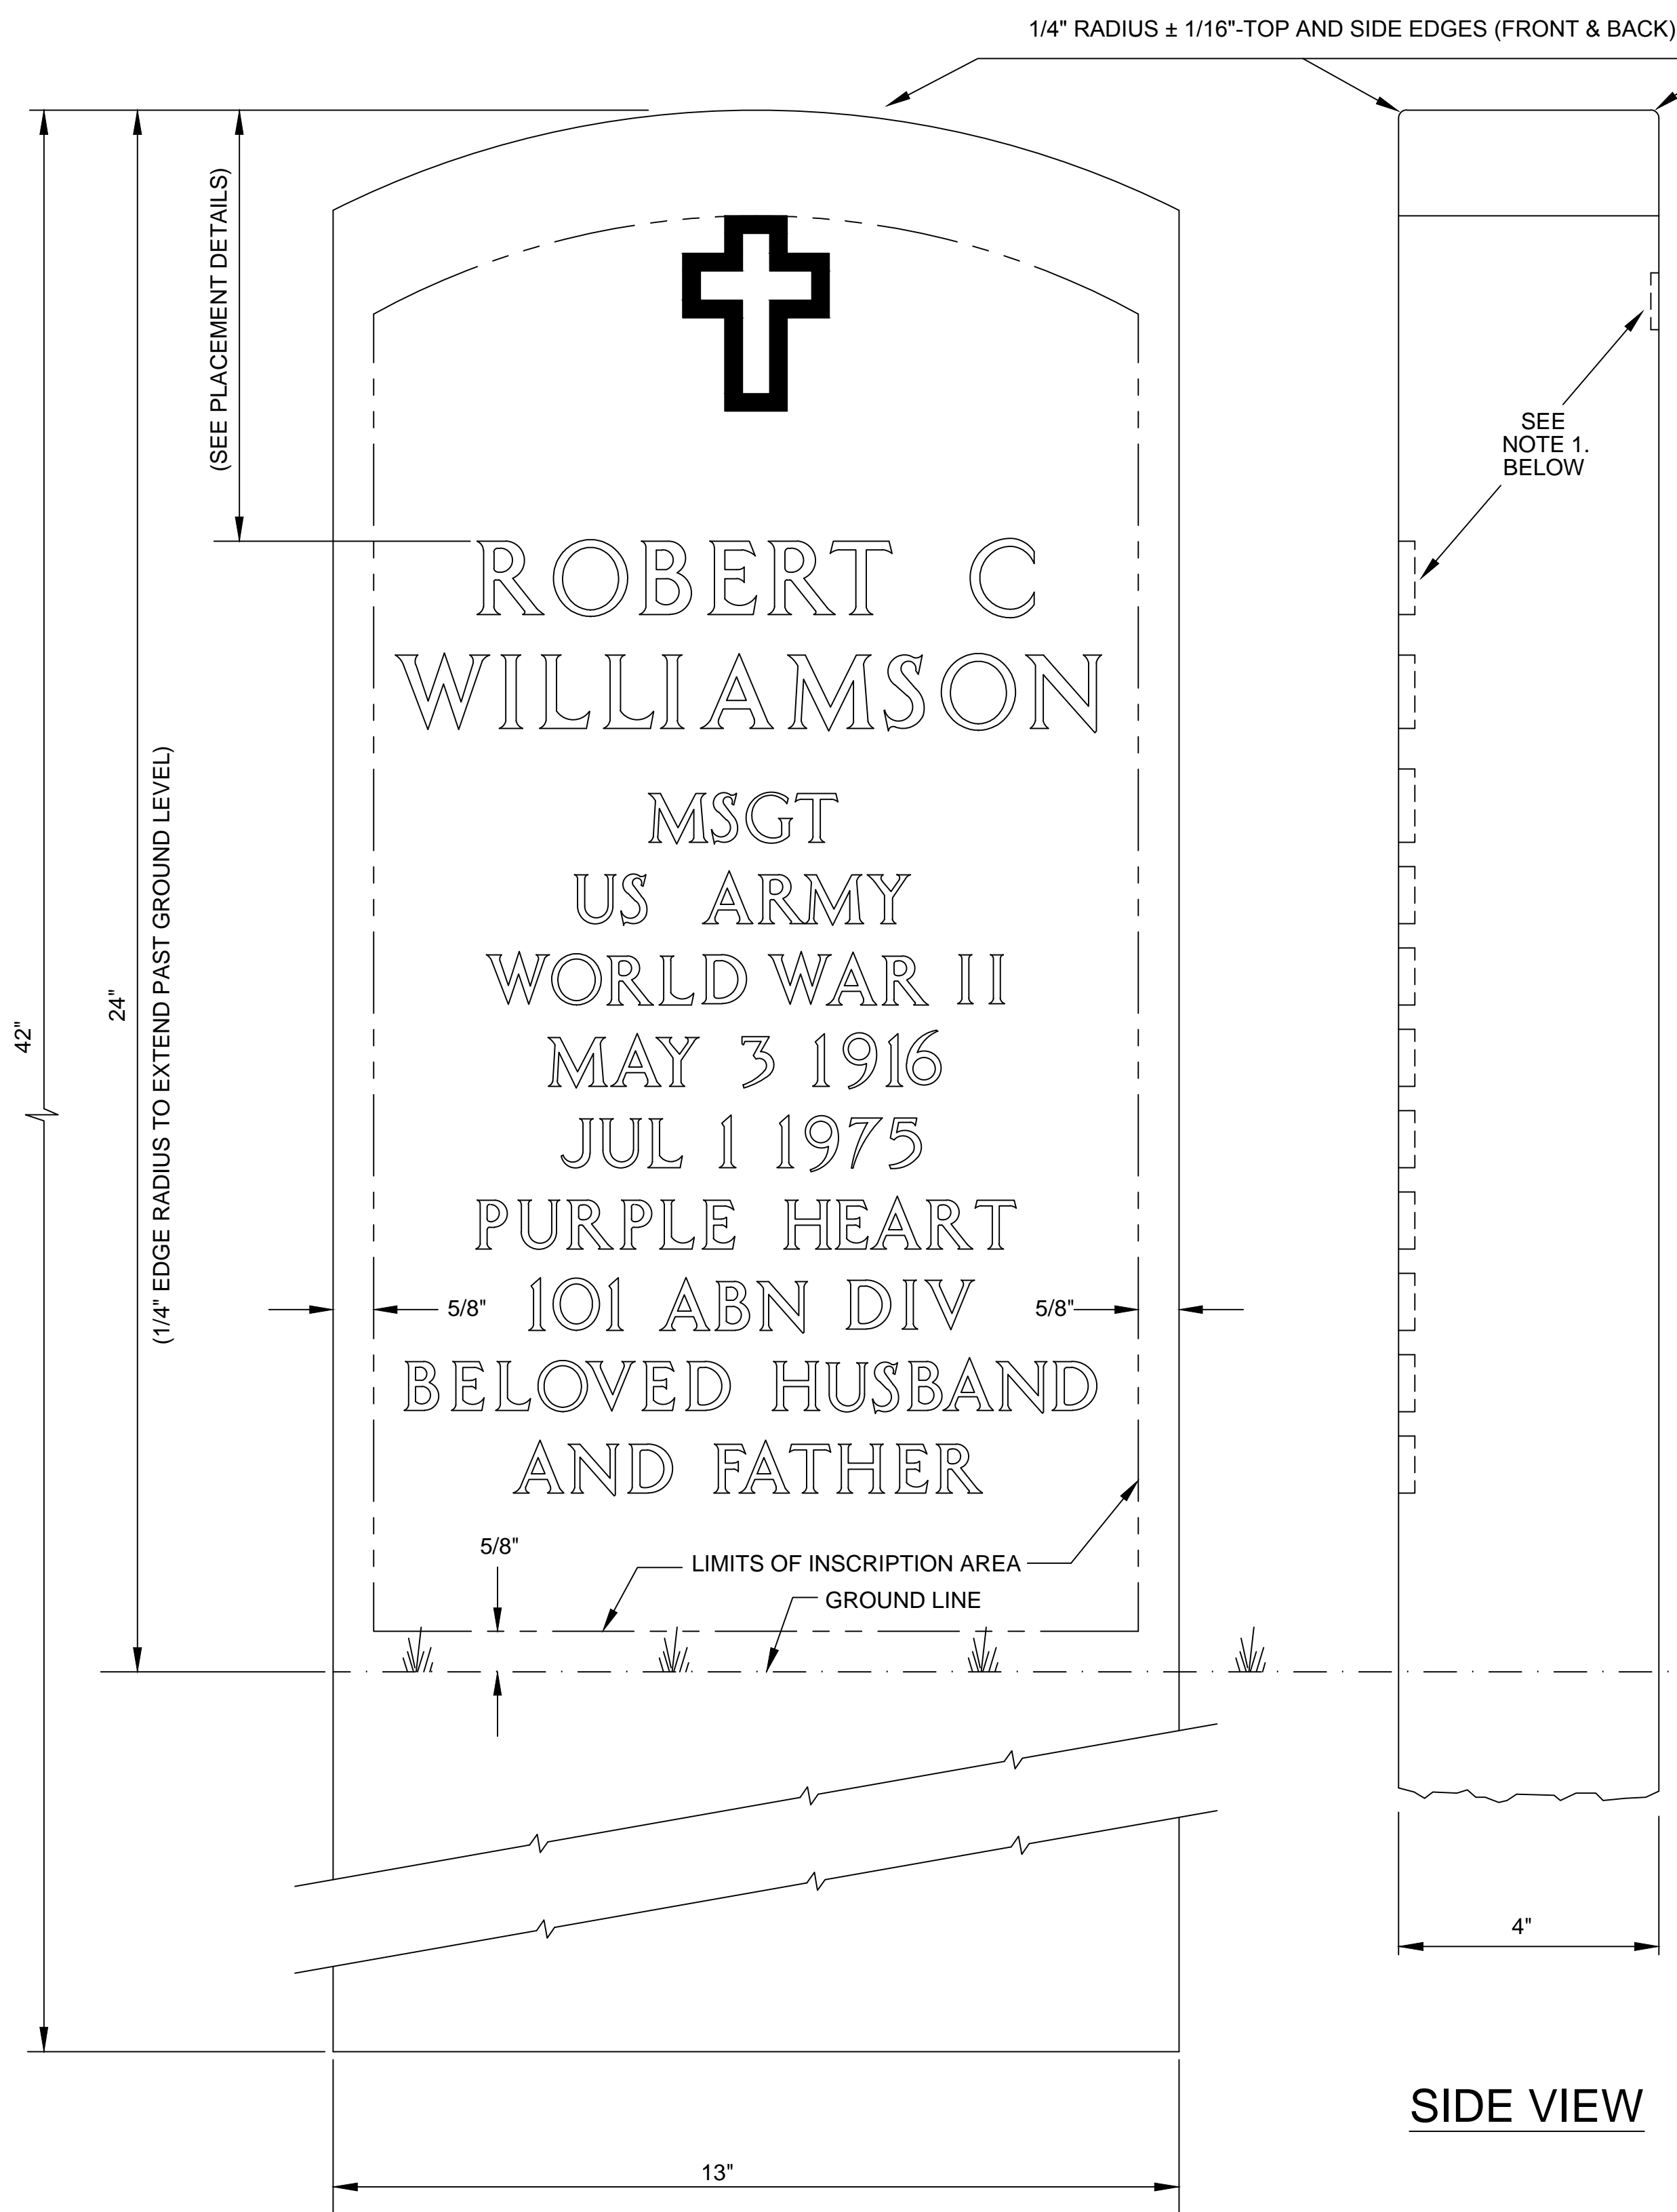

**TYPICAL FRONT FACE OF STONE**  
SCALE: 1/2"=1"

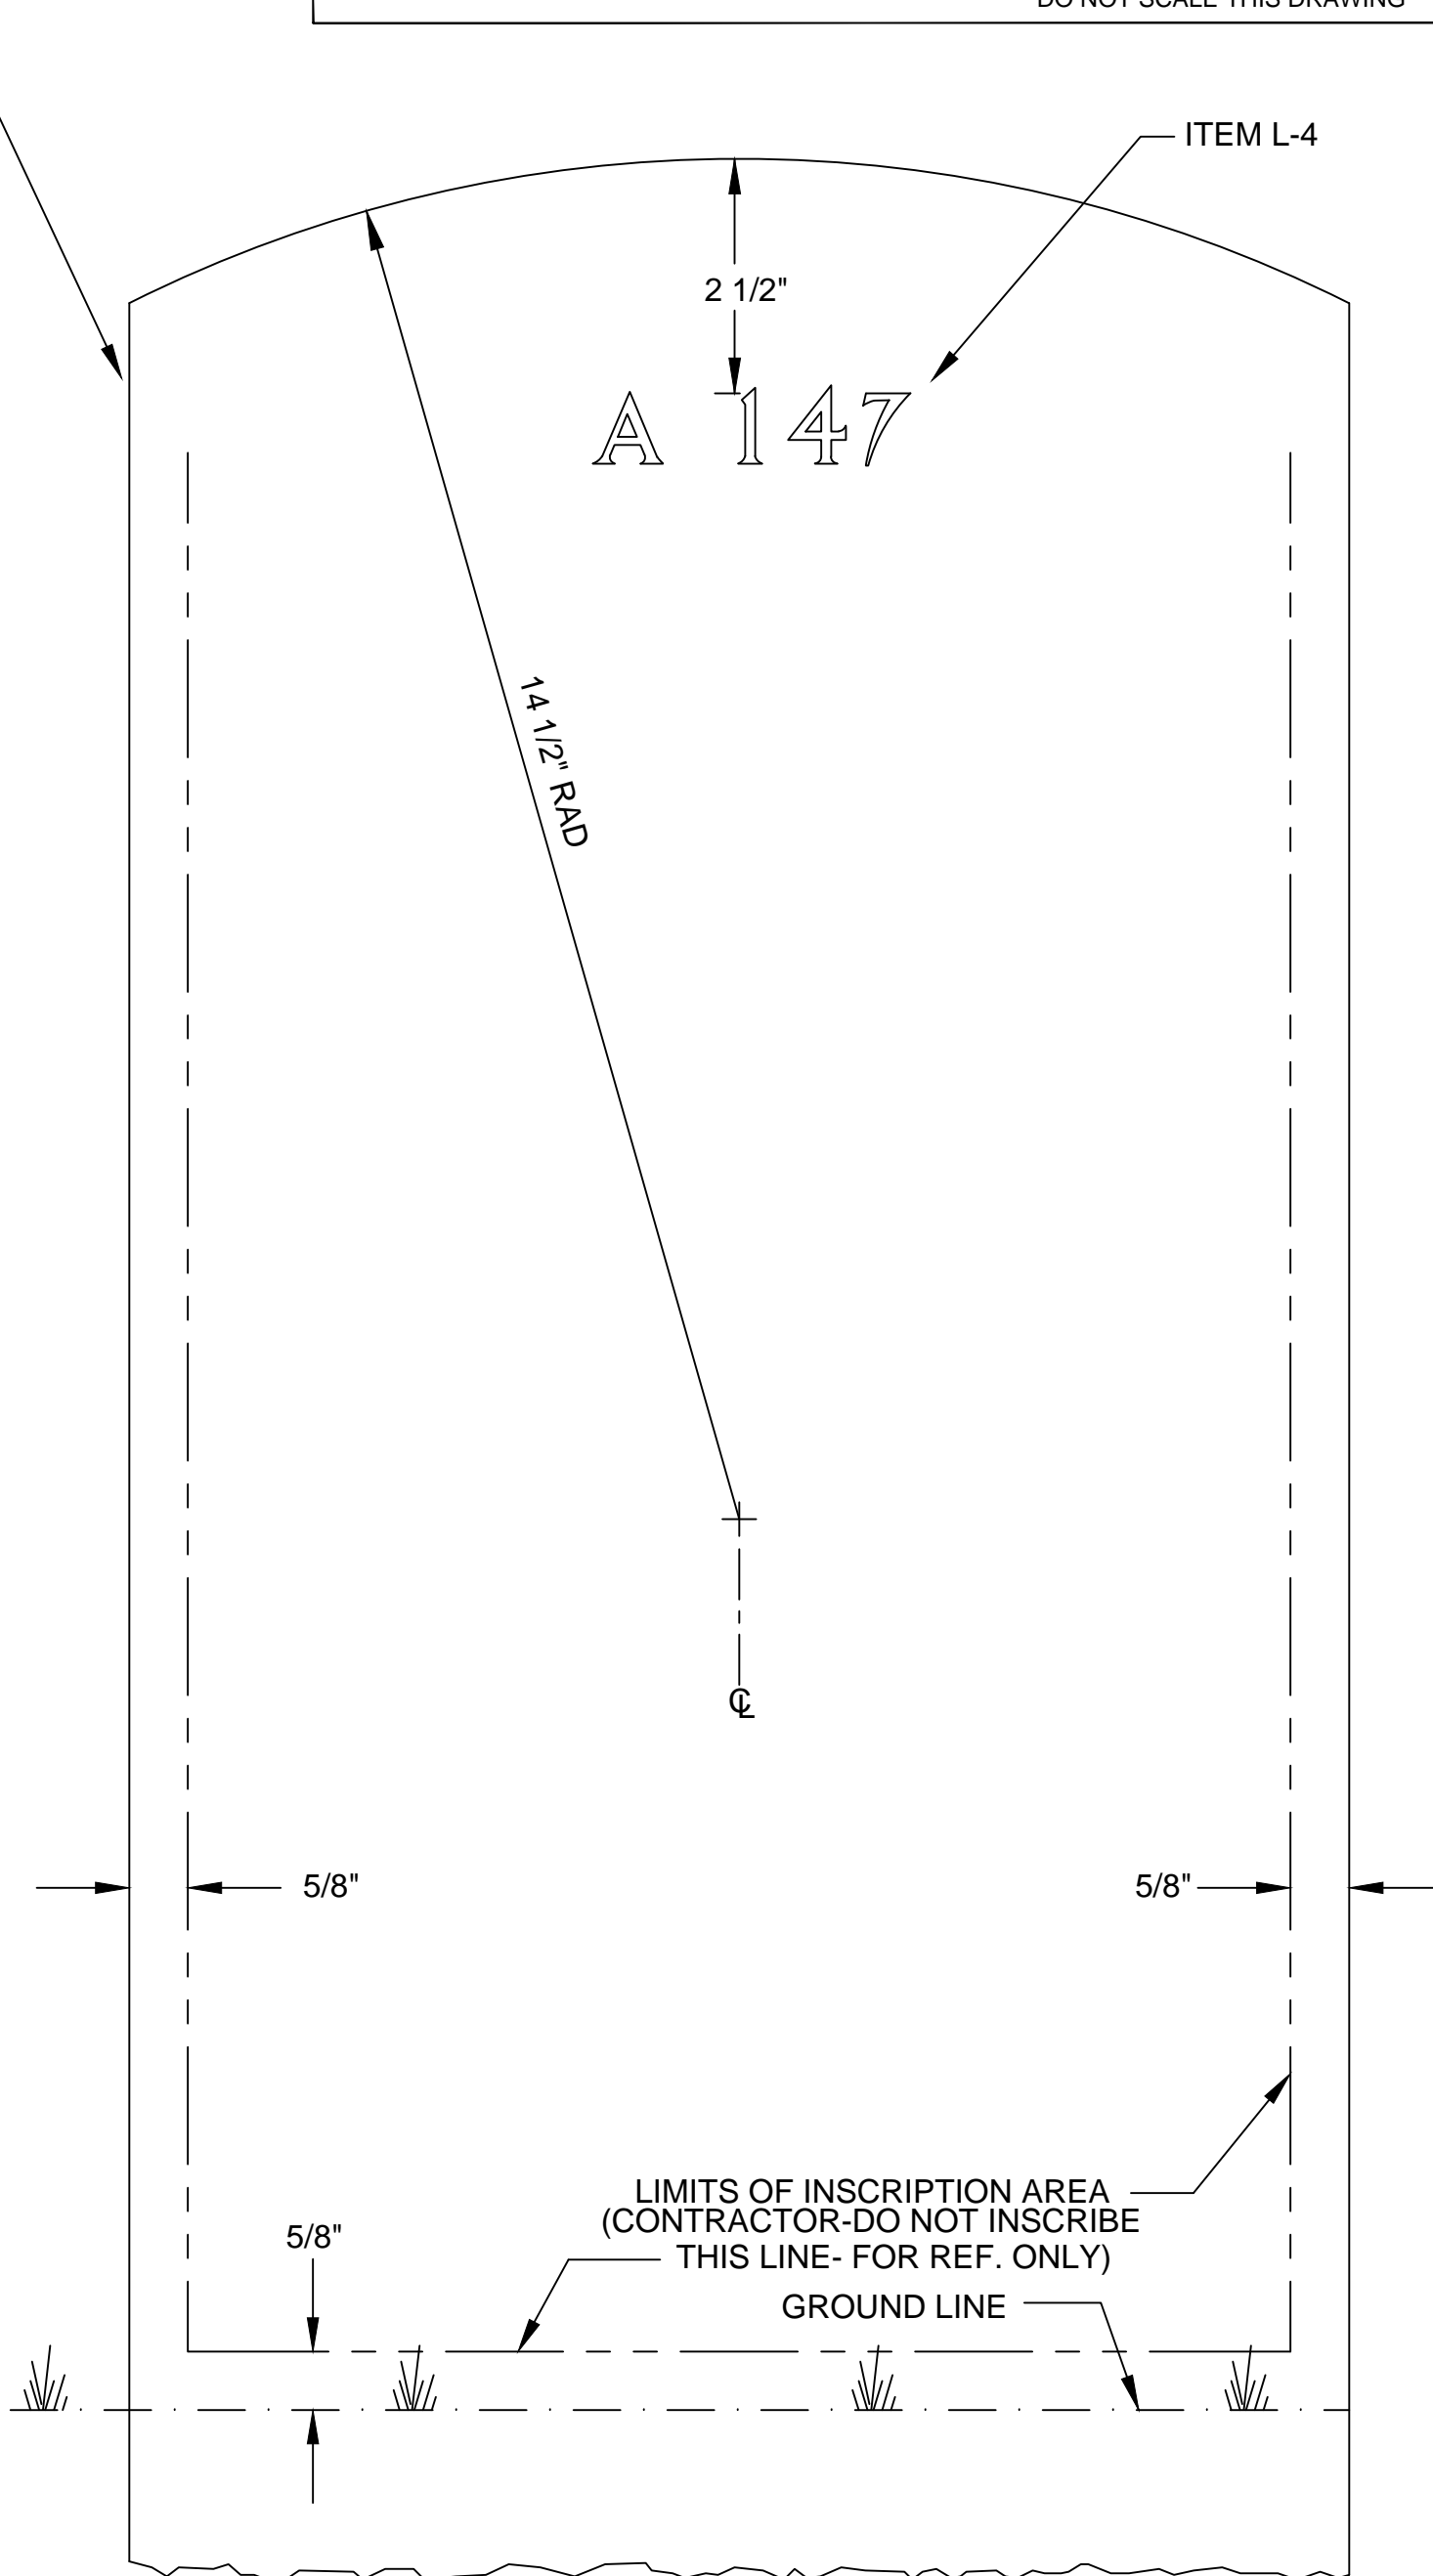

**REAR FACE OF STONE SHOWING  
CORRECT LOCATION OF  
SECTION & GRAVE NUMBER**  
(SEE DWG. A-U1-2 FOR REVERSE  
INSCRIPTION LOCATION if required)

**SIDE VIEW**

**GENERAL NOTES:**

- ITEM NUMBER IN INSCRIPTION BLOCK REFER TO INSCRIPTION SIZE AND EMBLEMS OF BELIEF SHOWN ON DRAWING A-EM (SHEETS 1 THROUGH 5) AND A-LFN&OC (SHEETS 1 THROUGH 3).
- EMBLEM OF BELIEF IS OPTIONAL.
- ALL MARBLE DIMENSIONAL TOLERANCES ARE ± 1/4" UNLESS OTHERWISE SPECIFIED.

- MARBLE SHALL BE SELECT, WHITE MARBLE CONFORMING TO ASTM C119 WITH A SOUNDNESS CLASSIFICATION OF GROUP A, AS DEFINED BY THE MARBLE INSTITUTE OF AMERICA WITH UNIFORM AND FAVORABLE WORKING QUALITIES CONTAINING NO GEOLOGICAL FLAWS OR VOIDS.
- THE TOP AND ALL SIDES SHALL BE FREE OF SCRATCHES, SAW MARKS, CHIPS OR CRACKS. FINISHED MARKERS SHALL BE PACKAGED FOR SHIPMENT ACCORDING TO CONTRACT SPECIFICATIONS.

- ROUNDING OF CORNERS NEED NOT EXTEND TO THE LOWEST 13 INCHES AND EACH SIDE OF THE LAST 13 INCHES MAY DISPLAY A SMOOTHNESS SIMILAR OR EQUAL TO AN 65 GRIT FINISH OR SAW CUT FINISH.

**CONVERSION TABLE**

ENGLISH/ U.S. STANDARD	METRIC	ENGLISH/ U.S. STANDARD	METRIC
42"	106.68 cm	2"	5.08 cm
24"	60.96 cm	1 5/8"	4.13 cm
14 1/2"	36.83 cm	1"	2.54 cm
13"	33.02 cm	3/4"	1.90 cm
4"	10.16 cm	5/8"	1.59 cm
3"	7.62 cm	1/2"	1.27 cm
2 1/2"	6.35 cm	1/4"	.64 cm



NATIONAL  
CEMETERY  
ADMINISTRATION

Drawing Title <b>UPRIGHT MARBLE HEADSTONES</b> 13" X 42" X 4"	
Approved: Director, Memorial Programs Service Signed	
Approved: Chief of Operations, Memorial Programs Service Signed	

Project Title <b>GOVERNMENT HEADSTONES AND MARKERS</b>	
Marker Type <b>U1</b>	Checked <b>KEE/KS</b>
Location <b>A-U1-1.DWG 24" x 36" SHEET</b>	Drawn <b>MLT SYSTEMS</b>

Date <b>JAN 29, 2014</b>
Project/Contract No.
Drawing No. <b>A-U1-1</b>
Sheet <b>1</b> of <b>2</b>

Revisions		Date
1	REMOVED TEXT CHART	1/29/2014
-	SUPERSEDES BOTH DRAWINGS MU-1 DATED 12-04-1984 AND 4-10-01	6/5/2003