



TEMPORARY STATION DETAIL:

FIRE ALARM/PAGING SYSTEM WALL MOUNTED STAND (NURSE STATION & RECEPTION AREAS)

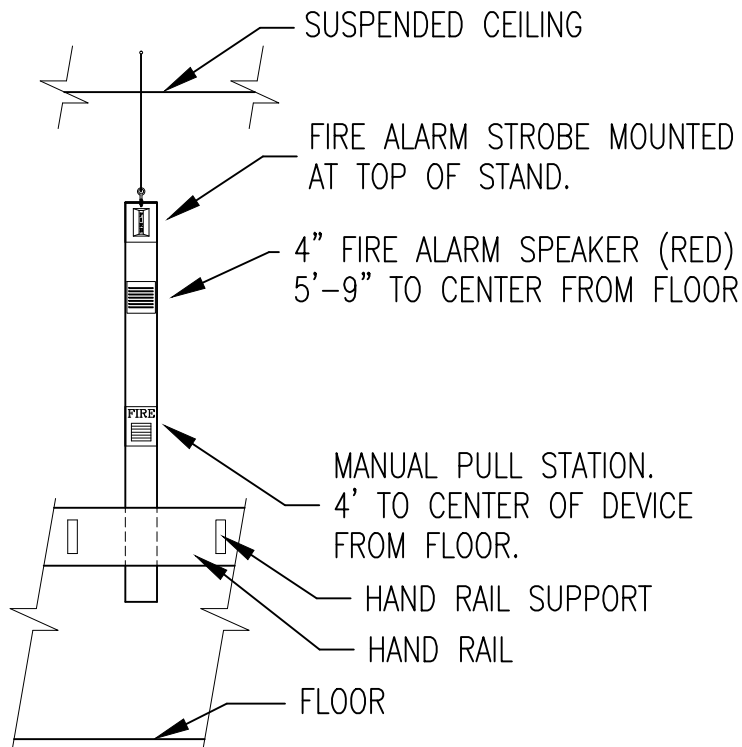


FRONT VIEW

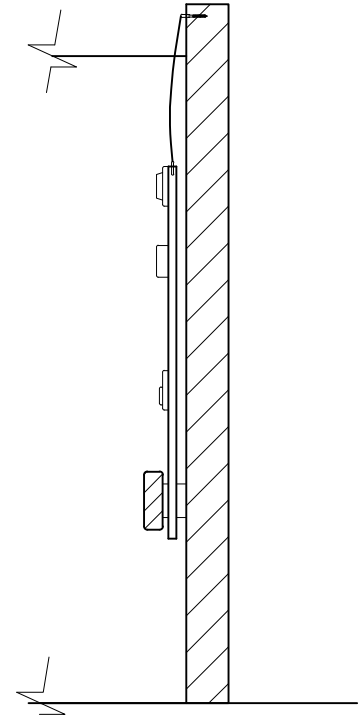

SIDE VIEW

WALL STAND NOTES:

1. ENTIRE STAND TO BE MADE OF 1"x6" LUMBER AND PAINTED RED.
2. INSTALL METAL EYE SCREW AT TOP.
3. HANG FROM WALL ANCHOR INSTALLED ABOVE SUSPENDED CEILING. REINSTALL CEILING TILE.
4. INSTALL BEHIND HANDRAIL. CROSS TIE STRAP TO HANDRAIL.
5. ALL TEMPORARY WIRING SHALL BE RUN ABOVE SUSPENDED CEILING WHERE POSSIBLE.
6. TEMPORARILY CONNECT TO NEW FIRE ALARM SYSTEM.

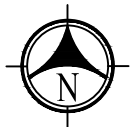

FIRE PROTECTION & CODE CONSULTANTS

FP&C
CONSULTANTS, INC.

3770 BROADWAY KANSAS CITY, MO
64111 PHONE: (816)-931-3377
FAX: (816)-931-3378

STANDARD DETAIL

SITE PLAN, NOTES AND DETAILS

SCALE FACTOR
NONE

TEXT SCALED PER THE VIEWPORT

X-2