


6 LINE INSCRIPTION PLACEMENT
AND DETAIL

7 LINE INSCRIPTION PLACEMENT
AND DETAIL

8 LINE INSCRIPTION PLACEMENT
AND DETAIL

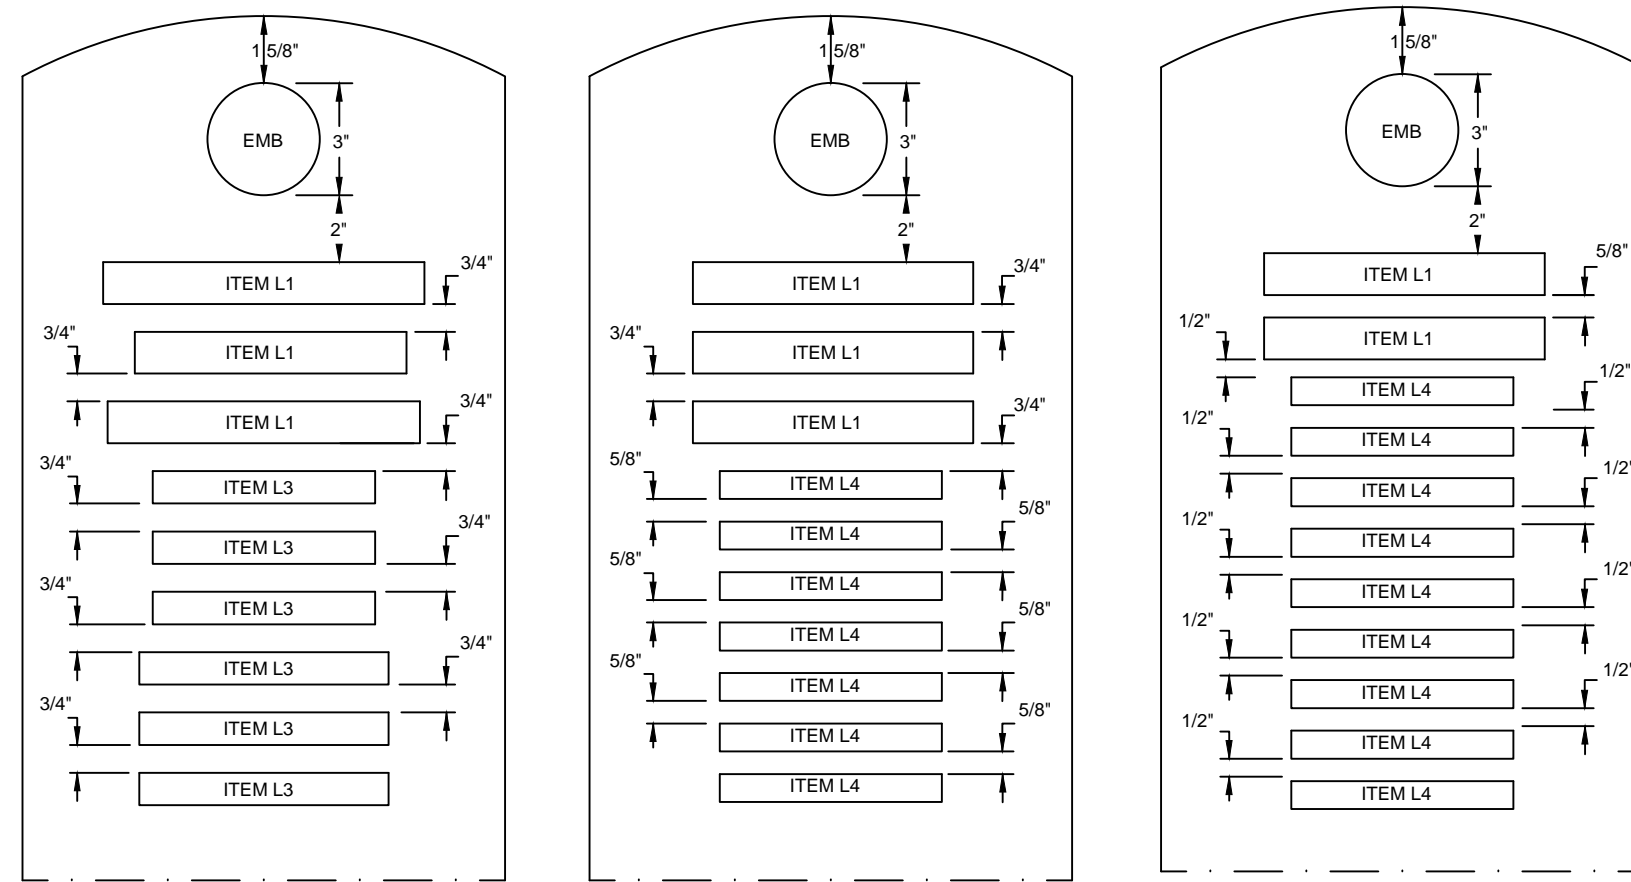


9 LINE INSCRIPTION PLACEMENT
AND DETAIL

10 LINE INSCRIPTION PLACEMENT
AND DETAIL

11 LINE INSCRIPTION PLACEMENT
AND DETAIL

STANDARD HEADSTONE

SCALE: 3/8"=1"

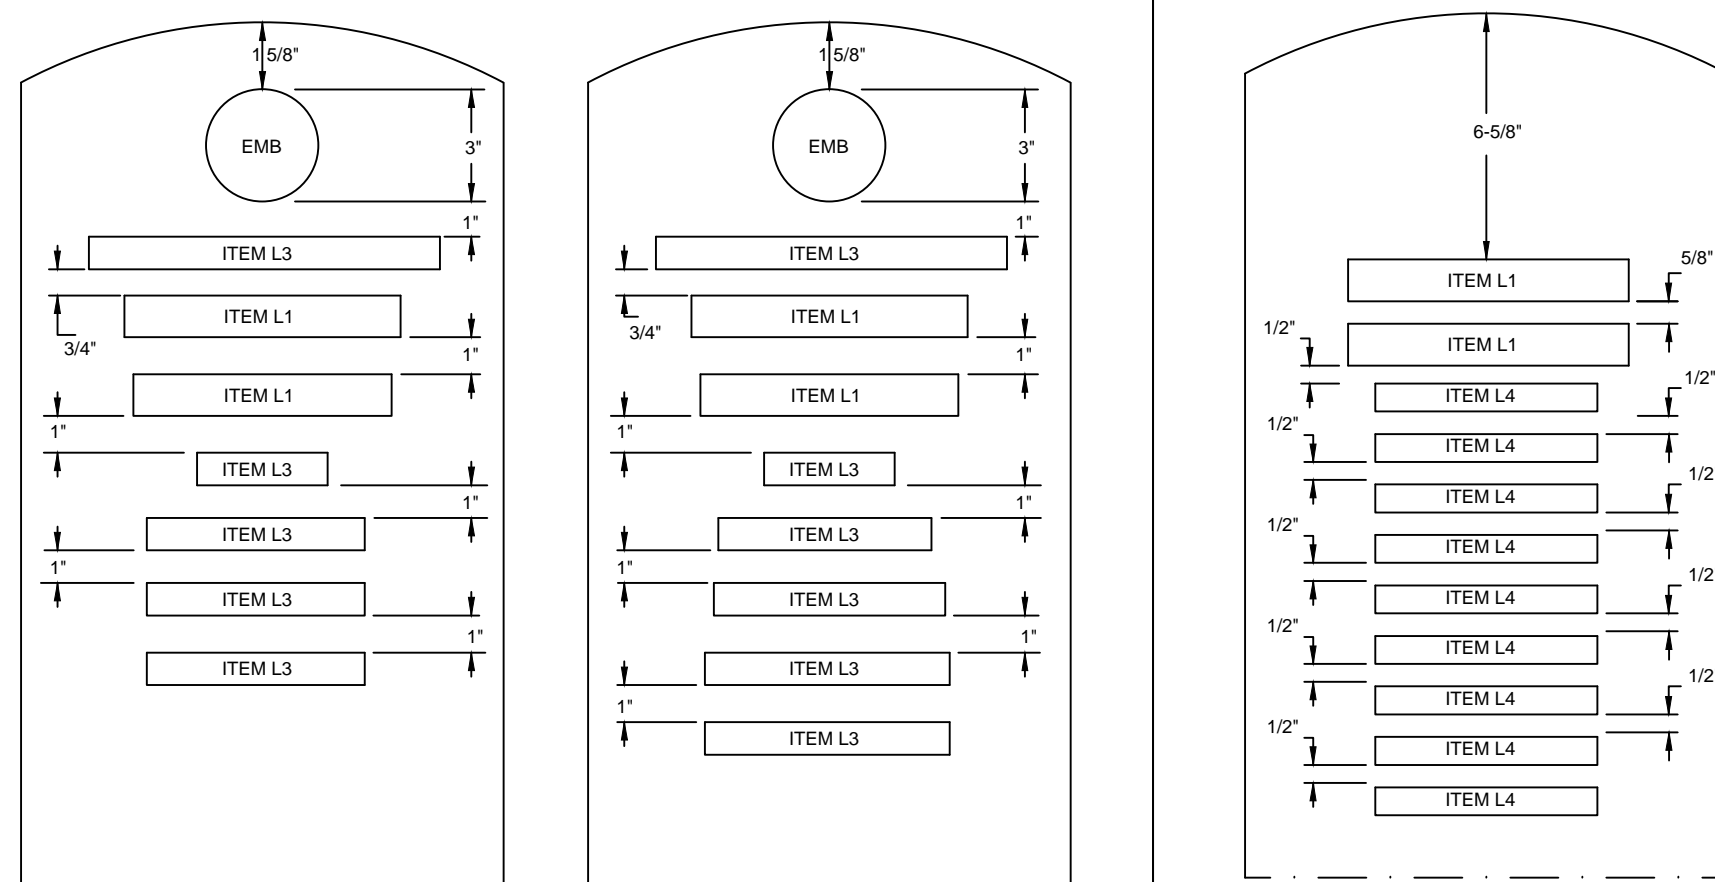


7 LINE INSCRIPTION PLACEMENT
AND DETAIL

8 LINE INSCRIPTION PLACEMENT
AND DETAIL

11 LINE INSCRIPTION PLACEMENT
AND DETAIL

MEMORIAL HEADSTONE


SCALE: 3/8"=1"

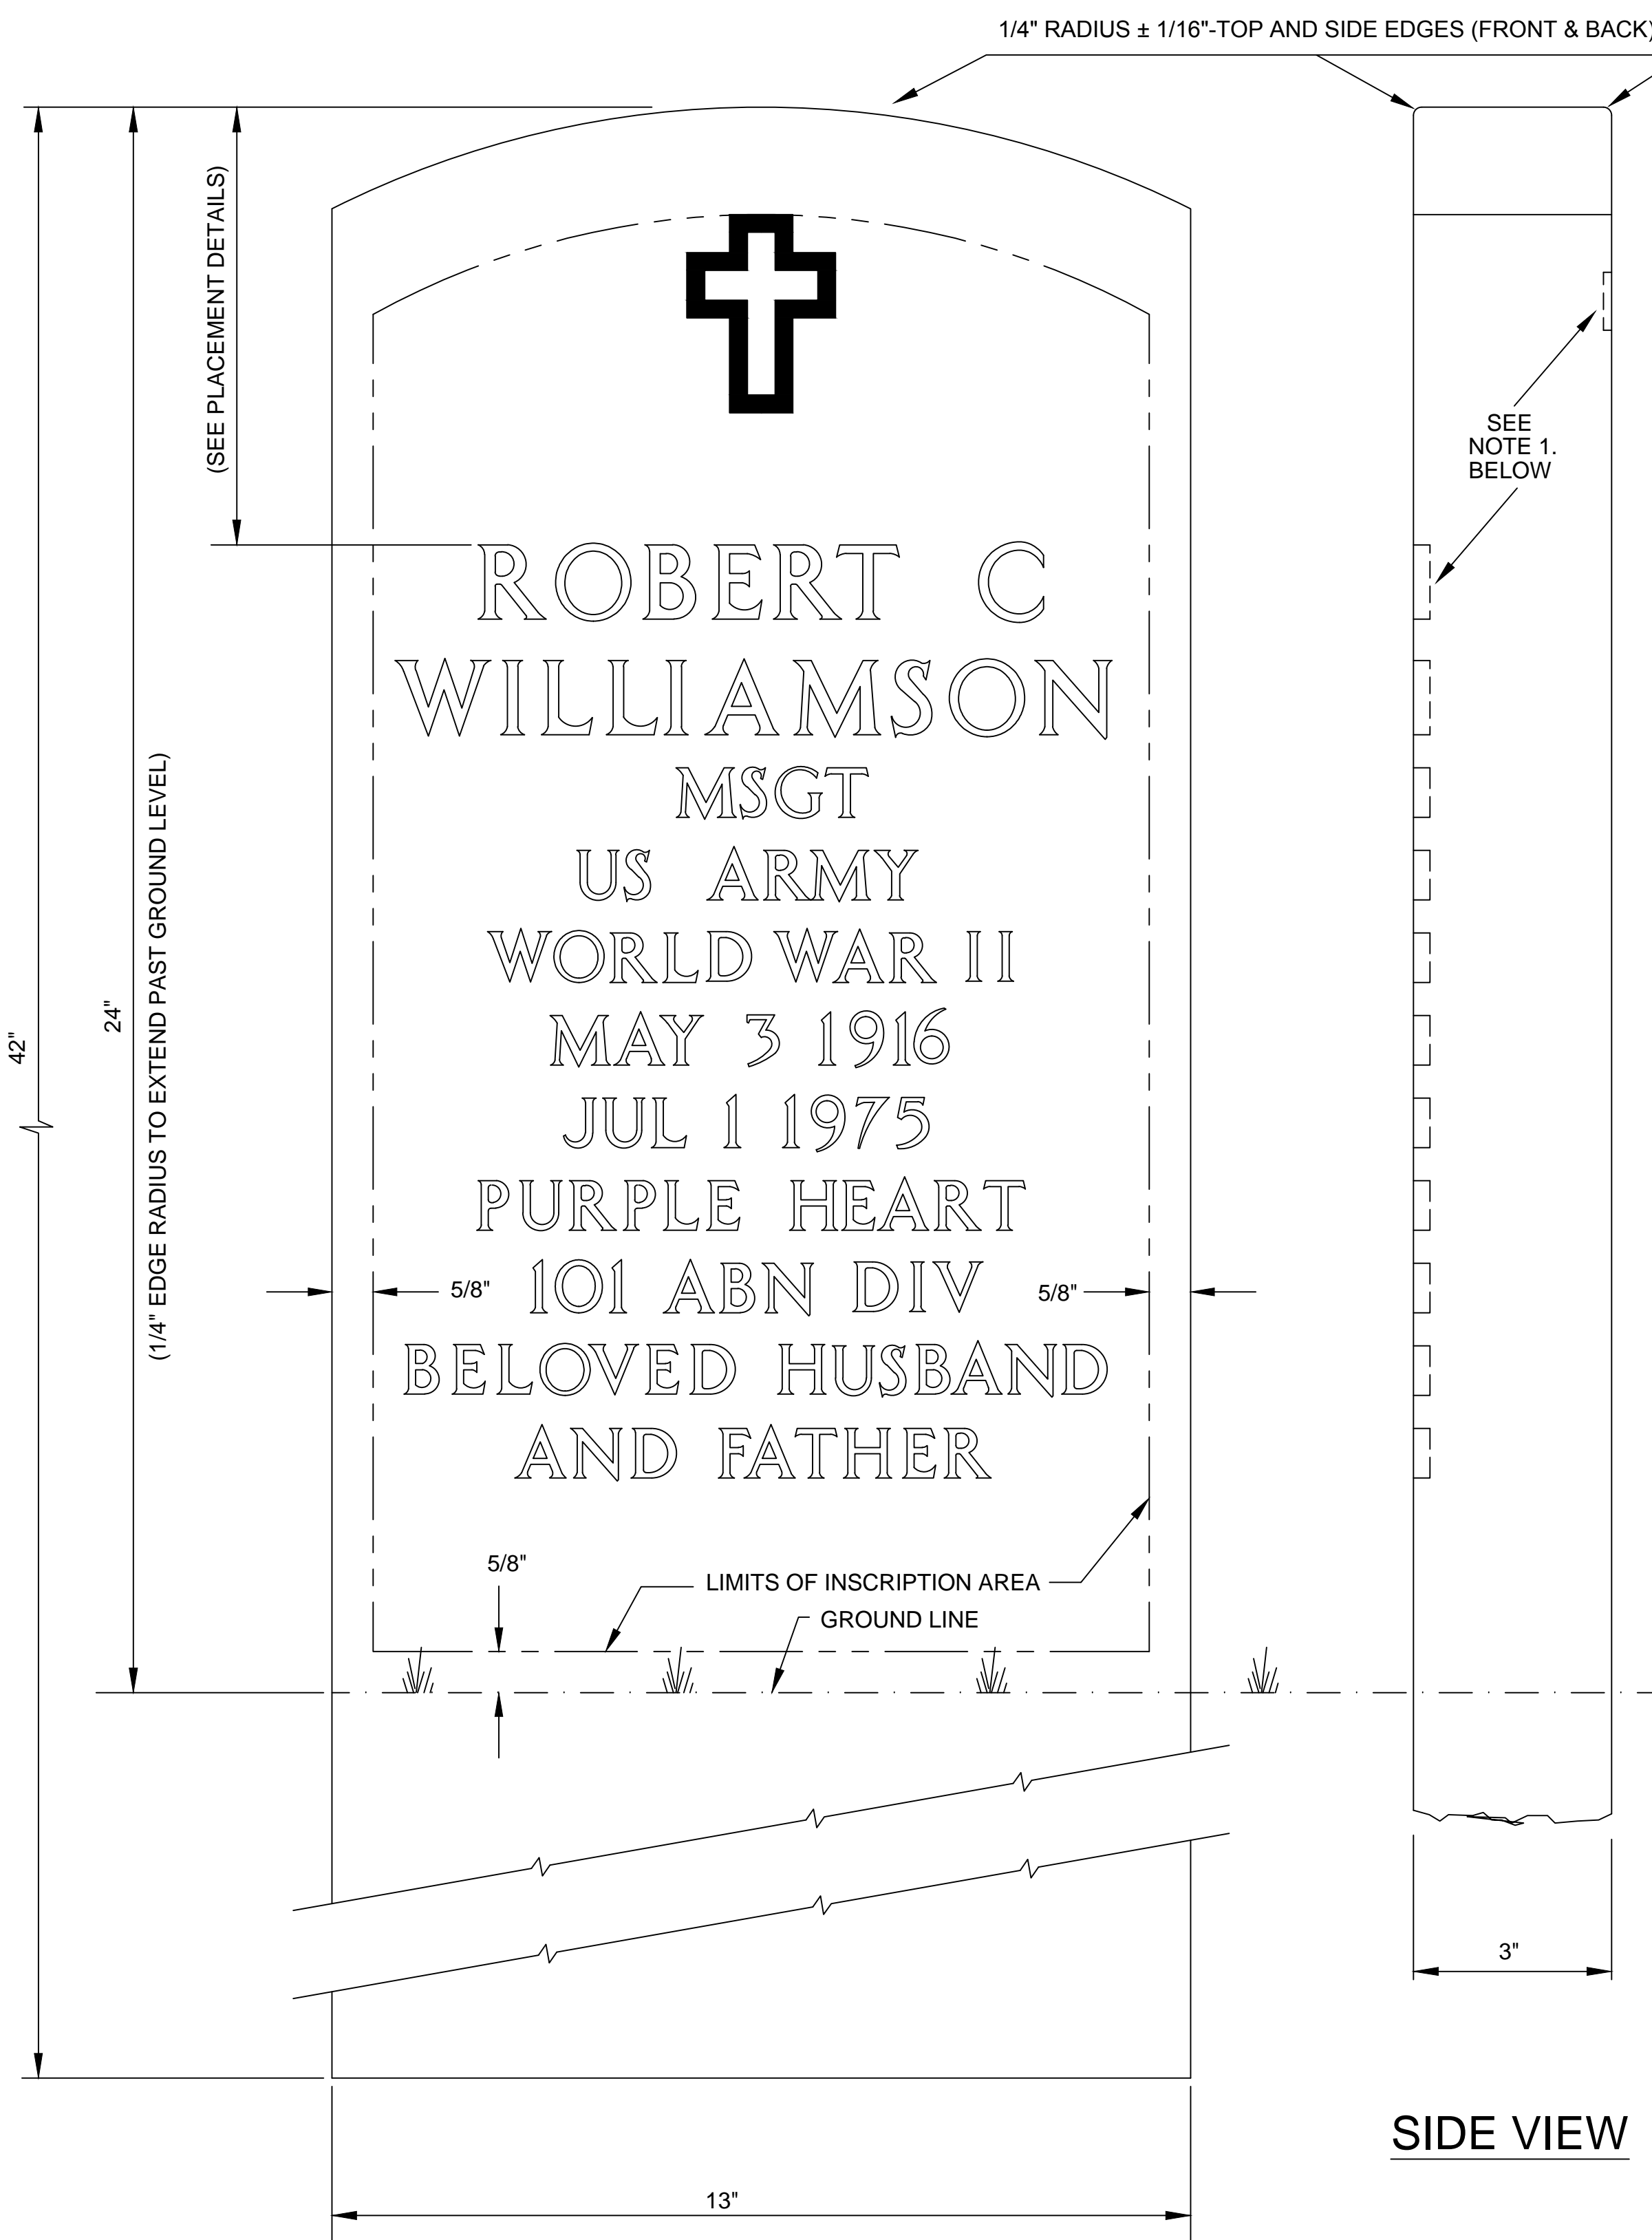

TYPICAL FRONT FACE OF STONE

SCALE: 1/2"=1"

SIDE VIEW

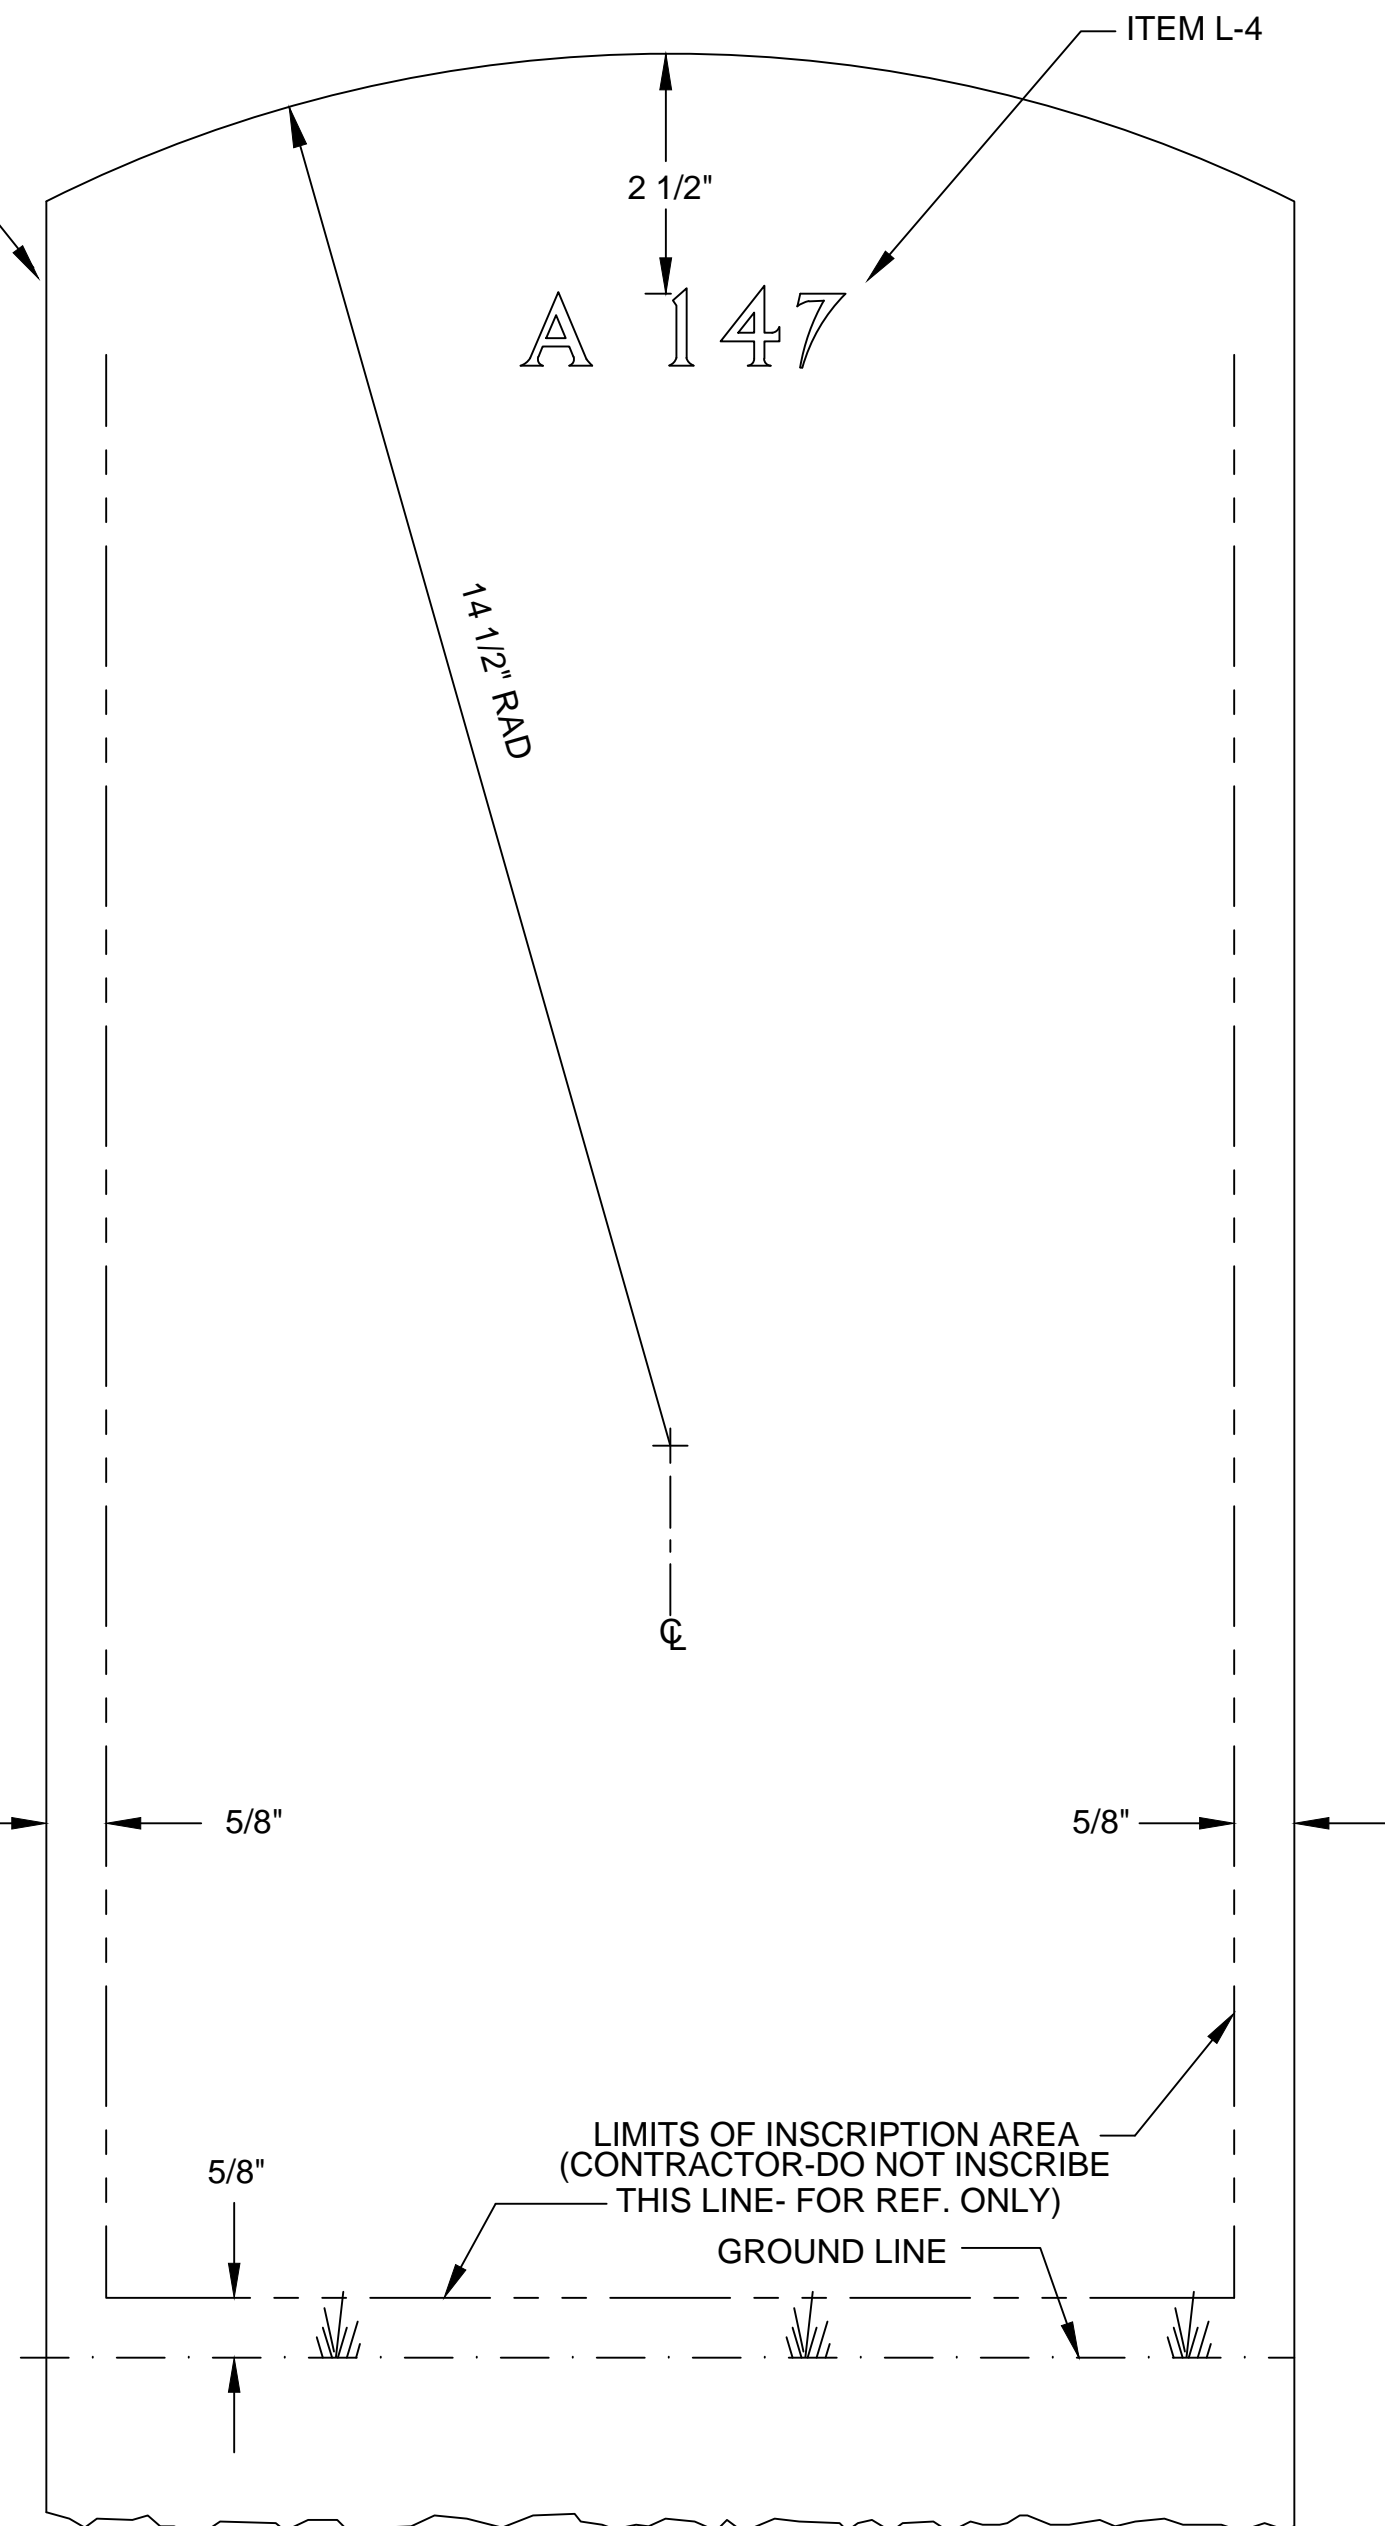

REAR FACE OF STONE SHOWING CORRECT LOCATION OF SECTION & GRAVE NUMBER

(SEE DWG. A-W1-2 FOR REVERSE
INSCRIPTION LOCATION if required)

GENERAL NOTES:

- ITEM NUMBER IN INSCRIPTION BLOCK REFER TO INSCRIPTION SIZE AND EMBLEMS OF BELIEF SHOWN ON DRAWING A-EM (SHEETS 1 THROUGH 5) AND A-LFN&OC (SHEETS 1 THROUGH 3).
- EMBLEM OF BELIEF IS OPTIONAL.
- ALL GRANITE DIMENSIONAL TOLERANCES ARE $\pm 1/4"$ UNLESS OTHERWISE SPECIFIED.
- GRANITE SHALL BE STANDARD GRADE, FINE GRAINED MATERIAL AS CLASSIFIED BY THE NATIONAL BUILDING GRANITE QUARRIES ASSOCIATION. GRANITE SHALL ALSO CONFORM TO THE DEFINITION OF GRANITE AS DEFINED BY ASTM C119.
- MARKERS SHALL BE FREE OF CRACKS, SEAMS OR STARTS WHICH MAY IMPAIR ITS INTEGRITY OR READABILITY OF THE INSCRIPTION.
- THE TOP AND ALL SIDES SHALL BE FREE OF SCRATCHES, SAW MARKS, CHIPS OR CRACKS. FINISHED MARKERS SHALL BE PACKAGED FOR SHIPMENT ACCORDING TO CONTRACT SPECIFICATIONS.
- ROUNDING OF CORNERS NEED NOT EXTEND TO THE LOWEST 13 INCHES AND EACH SIDE OF THE LAST 13 INCHES MAY DISPLAY A SMOOTHNESS SIMILAR OR EQUAL TO AN 65 GRIT FINISH OR SAW CUT FINISH.

CONVERSION TABLE

ENGLISH/ U.S. STANDARD	METRIC	ENGLISH/ U.S. STANDARD	METRIC
42"	106.68 cm	2"	5.08 cm
24"	60.96 cm	1 5/8"	4.13 cm
14 1/2"	36.83 cm	1"	2.54 cm
13"	33.02 cm	3/4"	1.90 cm
4"	10.16 cm	5/8"	1.59 cm
3"	7.62 cm	1/2"	1.27 cm
2 1/2"	6.35 cm	1/4"	.64 cm



NATIONAL
CEMETERY
ADMINISTRATION

Drawing Title THIN UPRIGHT GRANITE HEADSTONE 13" X 42" X 3"	
Approved: Director, Memorial Programs Service Signed	
Approved: Chief of Operations, Memorial Programs Service Signed	

Project Title GOVERNMENT HEADSTONES AND MARKERS	
Marker Type W1	Checked KEE/KS
Location A-W1-1.DWG 24" x 36" SHEET	Drawn MLT SYSTEMS

Date JAN 29, 2014
Project/Contract No.
Drawing No. A-W1-1
Sheet 1 of 2

Revisions	Revised By	Date
1	REMOVED TEXT CHART	1/29/2014
+	SUPERSEDES DRAWING GU-33 DATED 3-22-99	6/5/2003