



11 LINE INSCRIPTION PLACEMENT  
AND DETAIL  
WITH EMBLEM OF BELIEF

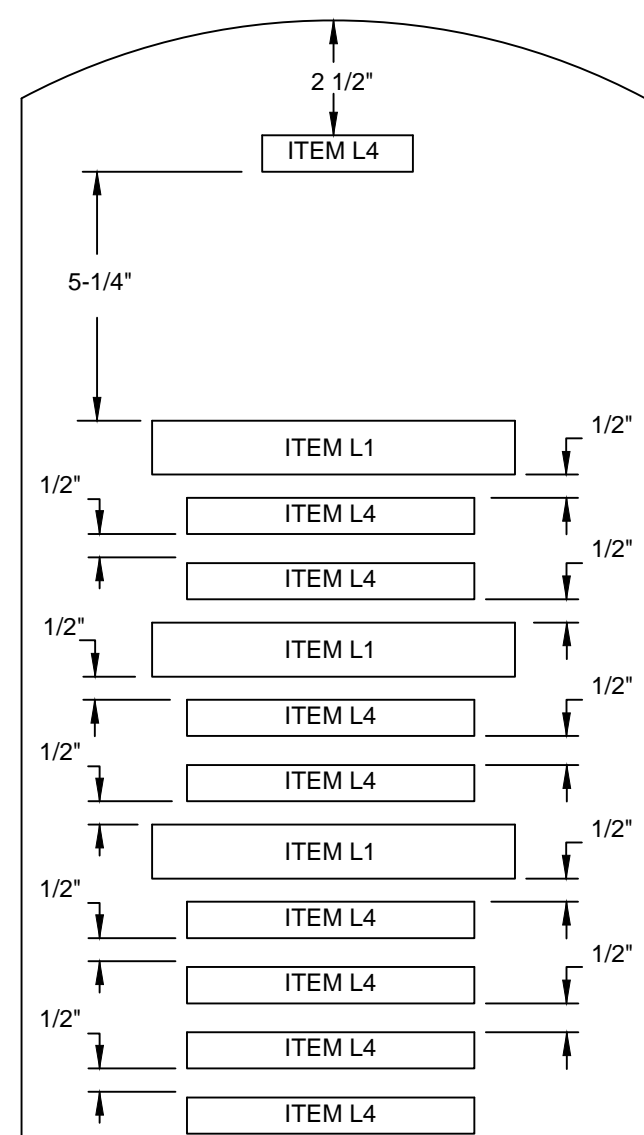


11 LINE INSCRIPTION PLACEMENT  
AND DETAIL  
NO EMBLEM OF BELIEF

HEADSTONE REAR FACE  
SCALE: 1/4"=1"

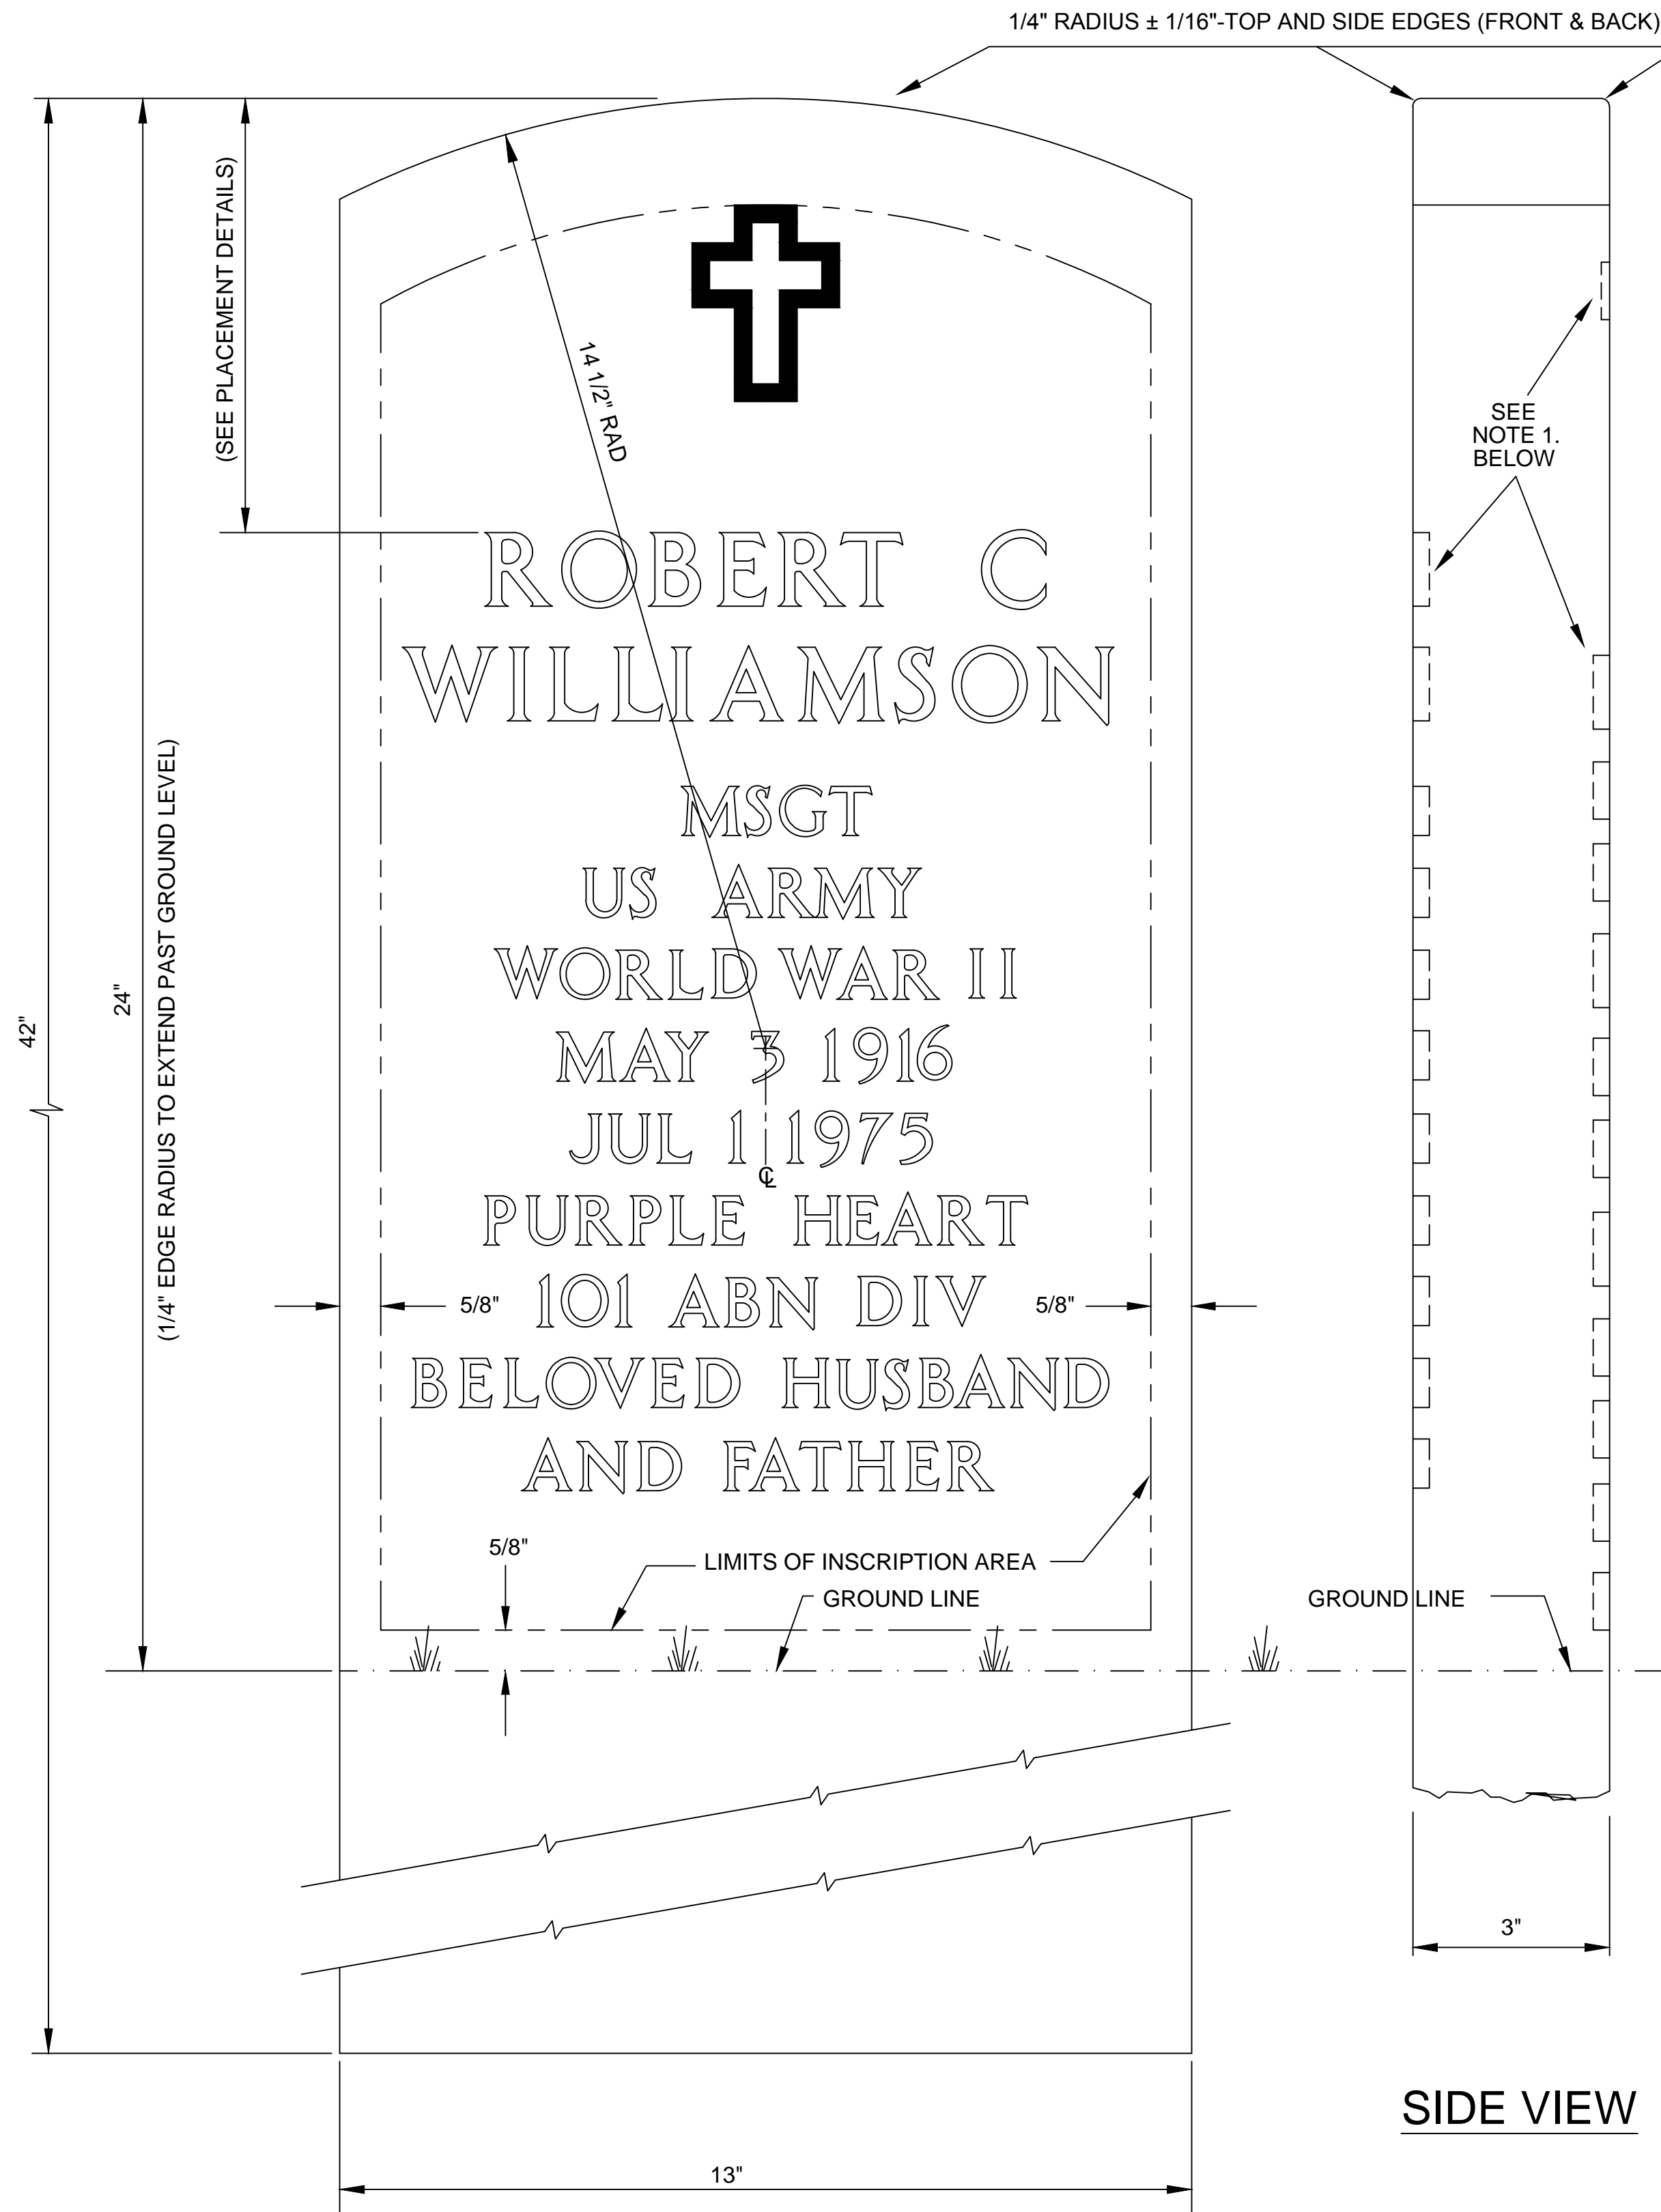

TYPICAL FRONT FACE OF STONE  
SCALE: 1/2"=1"

SIDE VIEW

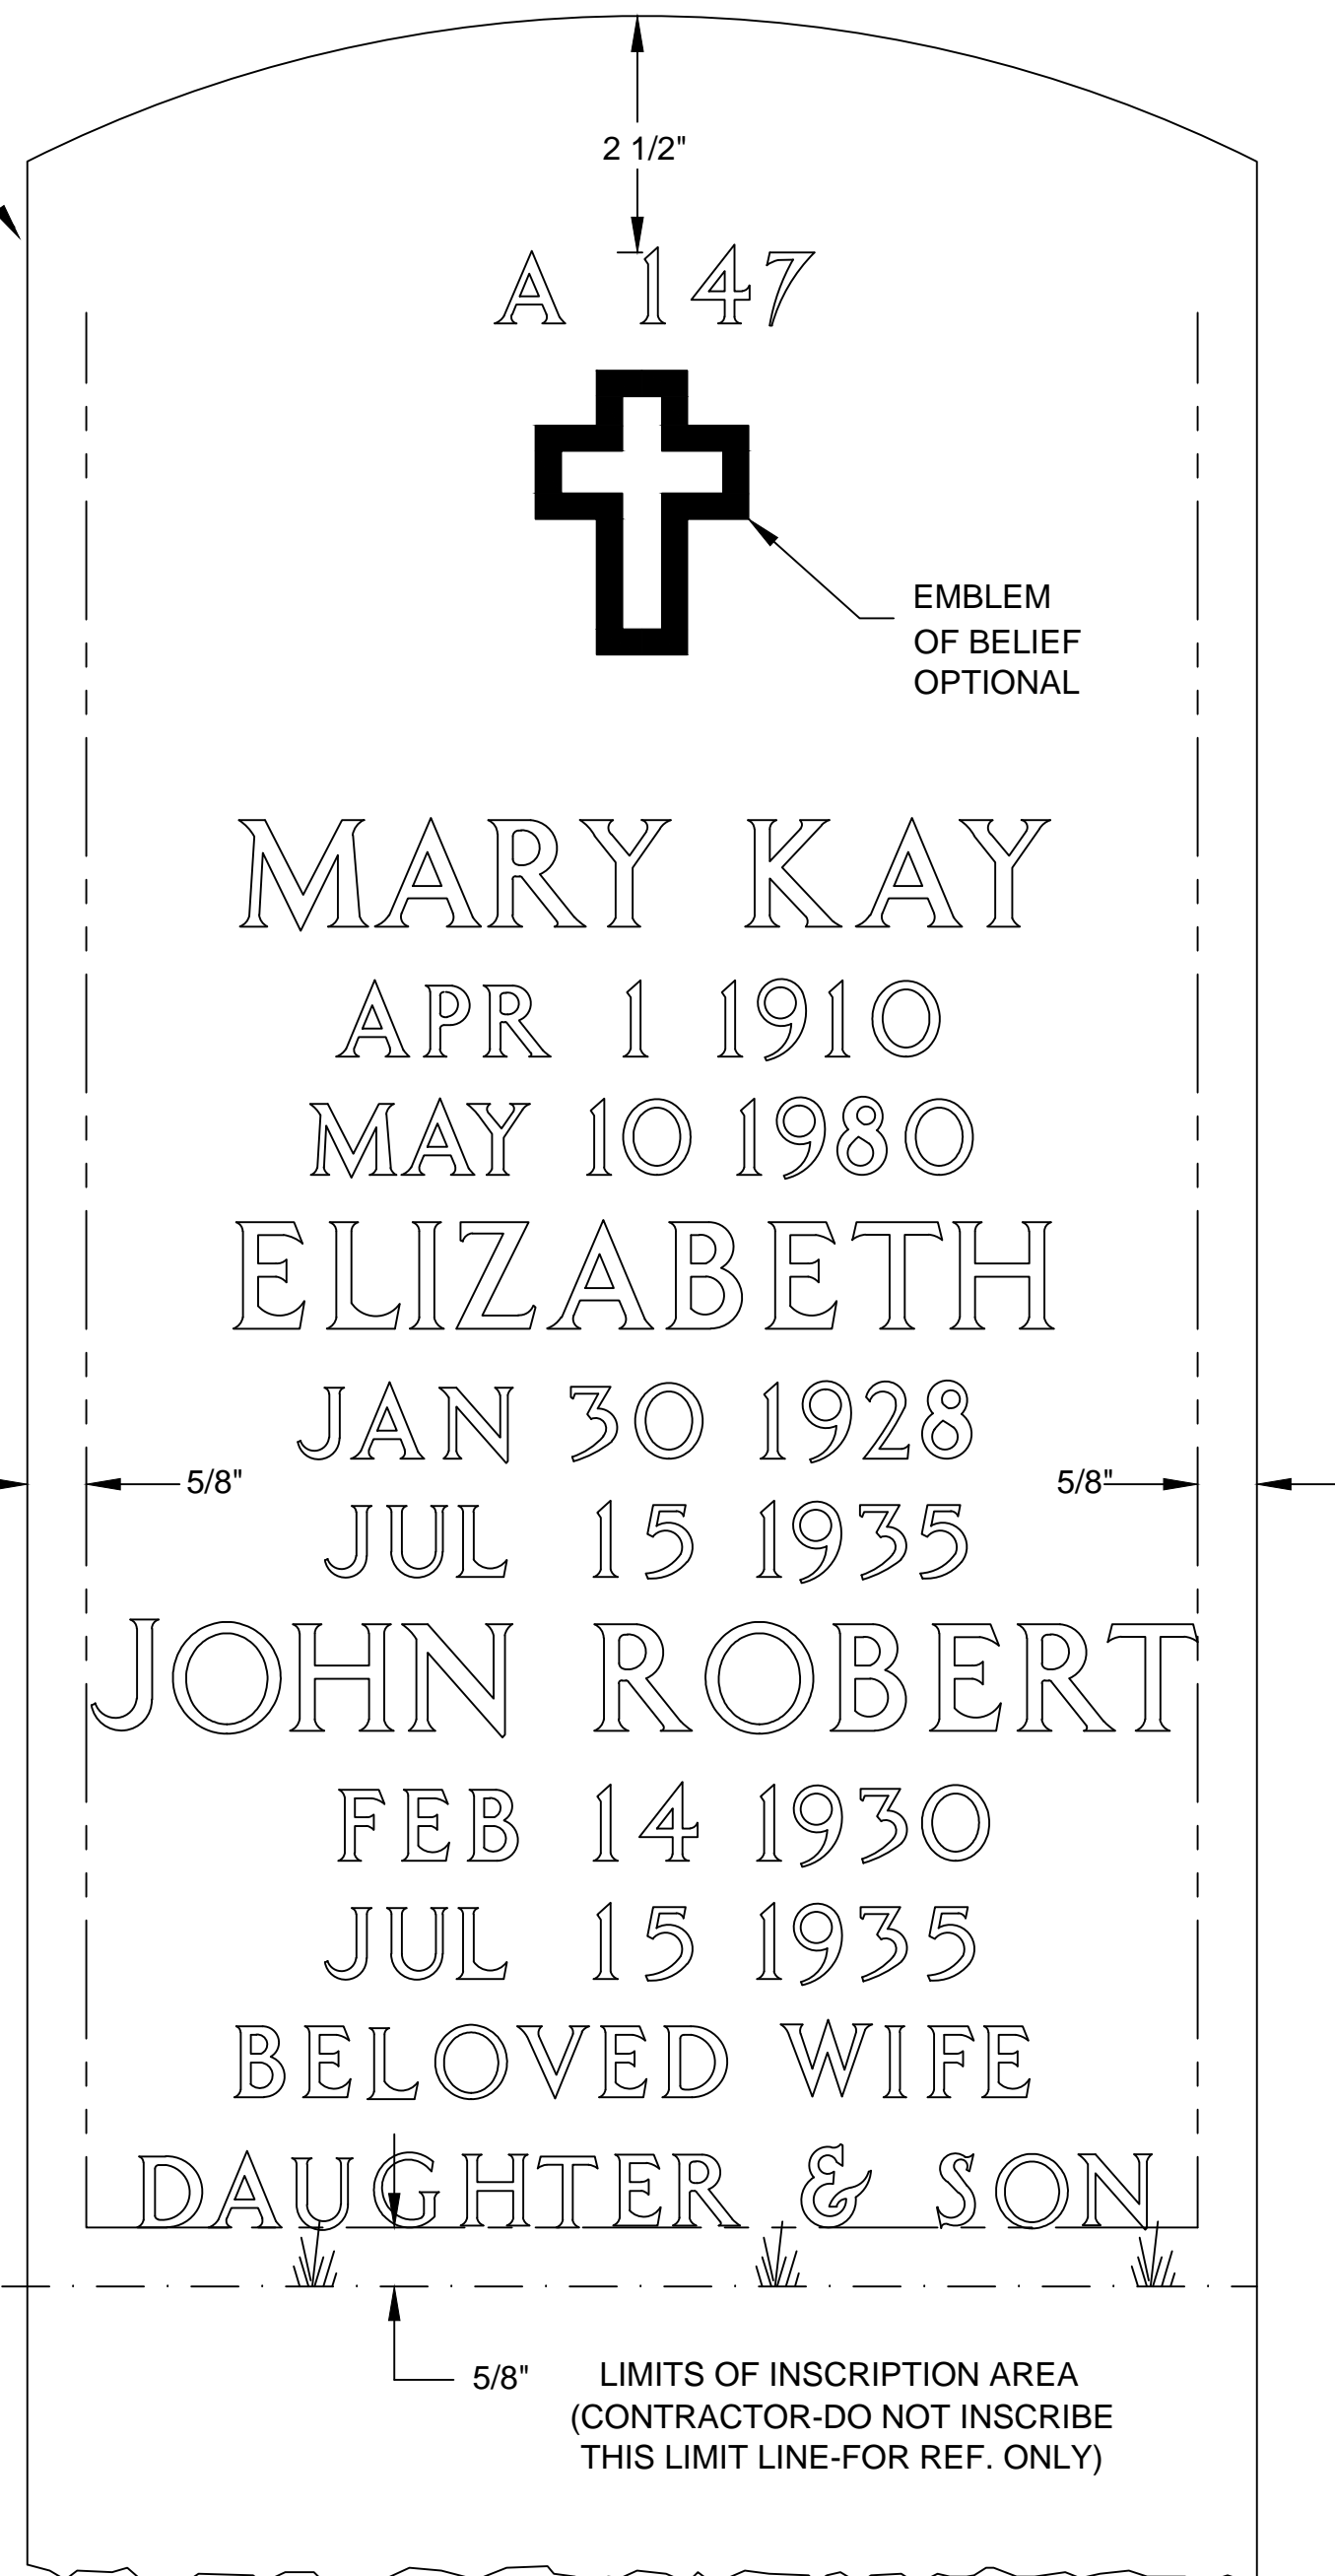

REAR FACE OF STONE SHOWING  
CORRECT LOCATION OF  
SECTION & GRAVE NUMBER  
AND REVERSE INSCRIPTION  
MAXIMUM SCENARIO

GENERAL NOTES:

- ITEM NUMBER IN INSCRIPTION BLOCK REFER TO INSCRIPTION SIZE AND EMBLEMS OF BELIEF SHOWN ON DRAWING A-EM (SHEETS 1 THROUGH 5) AND A-LFN&OC (SHEETS 1 THROUGH 3).
- EMBLEM OF BELIEF IS OPTIONAL.
- ALL GRANITE DIMENSIONAL TOLERANCES ARE  $\pm 1/4"$  UNLESS OTHERWISE SPECIFIED.

- GRANITE SHALL BE STANDARD GRADE, FINE GRAINED MATERIAL AS CLASSIFIED BY THE NATIONAL BUILDING GRANITE QUARRIES ASSOCIATION. GRANITE SHALL ALSO CONFORM TO THE DEFINITION OF GRANITE AS DEFINED BY ASTM C119.
- MARKERS SHALL BE FREE OF CRACKS, SEAMS OR STARTS WHICH MAY IMPAIR ITS INTEGRITY OR READABILITY OF THE INSCRIPTION.
- THE TOP AND ALL SIDES SHALL BE FREE OF SCRATCHES, SAW MARKS, CHIPS OR CRACKS. FINISHED MARKERS SHALL BE PACKAGED FOR SHIPMENT ACCORDING TO CONTRACT SPECIFICATIONS.

- ROUNDING OF CORNERS NEED NOT EXTEND TO THE LOWEST 13 INCHES AND EACH SIDE OF THE LAST 13 INCHES MAY DISPLAY A SMOOTHNESS SIMILAR OR EQUAL TO AN 65 GRIT FINISH OR SAW CUT FINISH.

CONVERSION TABLE

ENGLISH/ U.S. STANDARD	METRIC	ENGLISH/ U.S. STANDARD	METRIC
42"	106.68 cm	2"	5.08 cm
24"	60.96 cm	1 5/8"	4.13 cm
14 1/2"	36.83 cm	1"	2.54 cm
13"	33.02 cm	3/4"	1.90 cm
4"	10.16 cm	5/8"	1.59 cm
3"	7.62 cm	1/2"	1.27 cm
2 1/2"	6.35 cm	1/4"	.64 cm



NATIONAL  
CEMETERY  
ADMINISTRATION

Drawing Title <b>THIN UPRIGHT GRANITE HEADSTONE 13" X 42" X 3"</b>	Project Title <b>GOVERNMENT HEADSTONES AND MARKERS</b>	Date <b>JAN 29, 2014</b>
Approved: Director, Memorial Programs Service Signed	Marker Type <b>W1</b>	Checked <b>KEE/KS</b>
Approved: Chief of Operations, Memorial Programs Service Signed	Location	Drawing No. <b>A-W1-2</b>
	Digital File <b>A-W1-2.DWG 24" x 36" SHEET</b>	Sheet <b>2</b> of <b>2</b>