


VA CENTRAL IOWA HEALTH CARE SYSTEM SIDEWALK CIRCLE DRIVE

3600 30TH STREET
DES MOINES, IOWA 50310

CONSTRUCTION DOCUMENTS
09 JULY, 2014

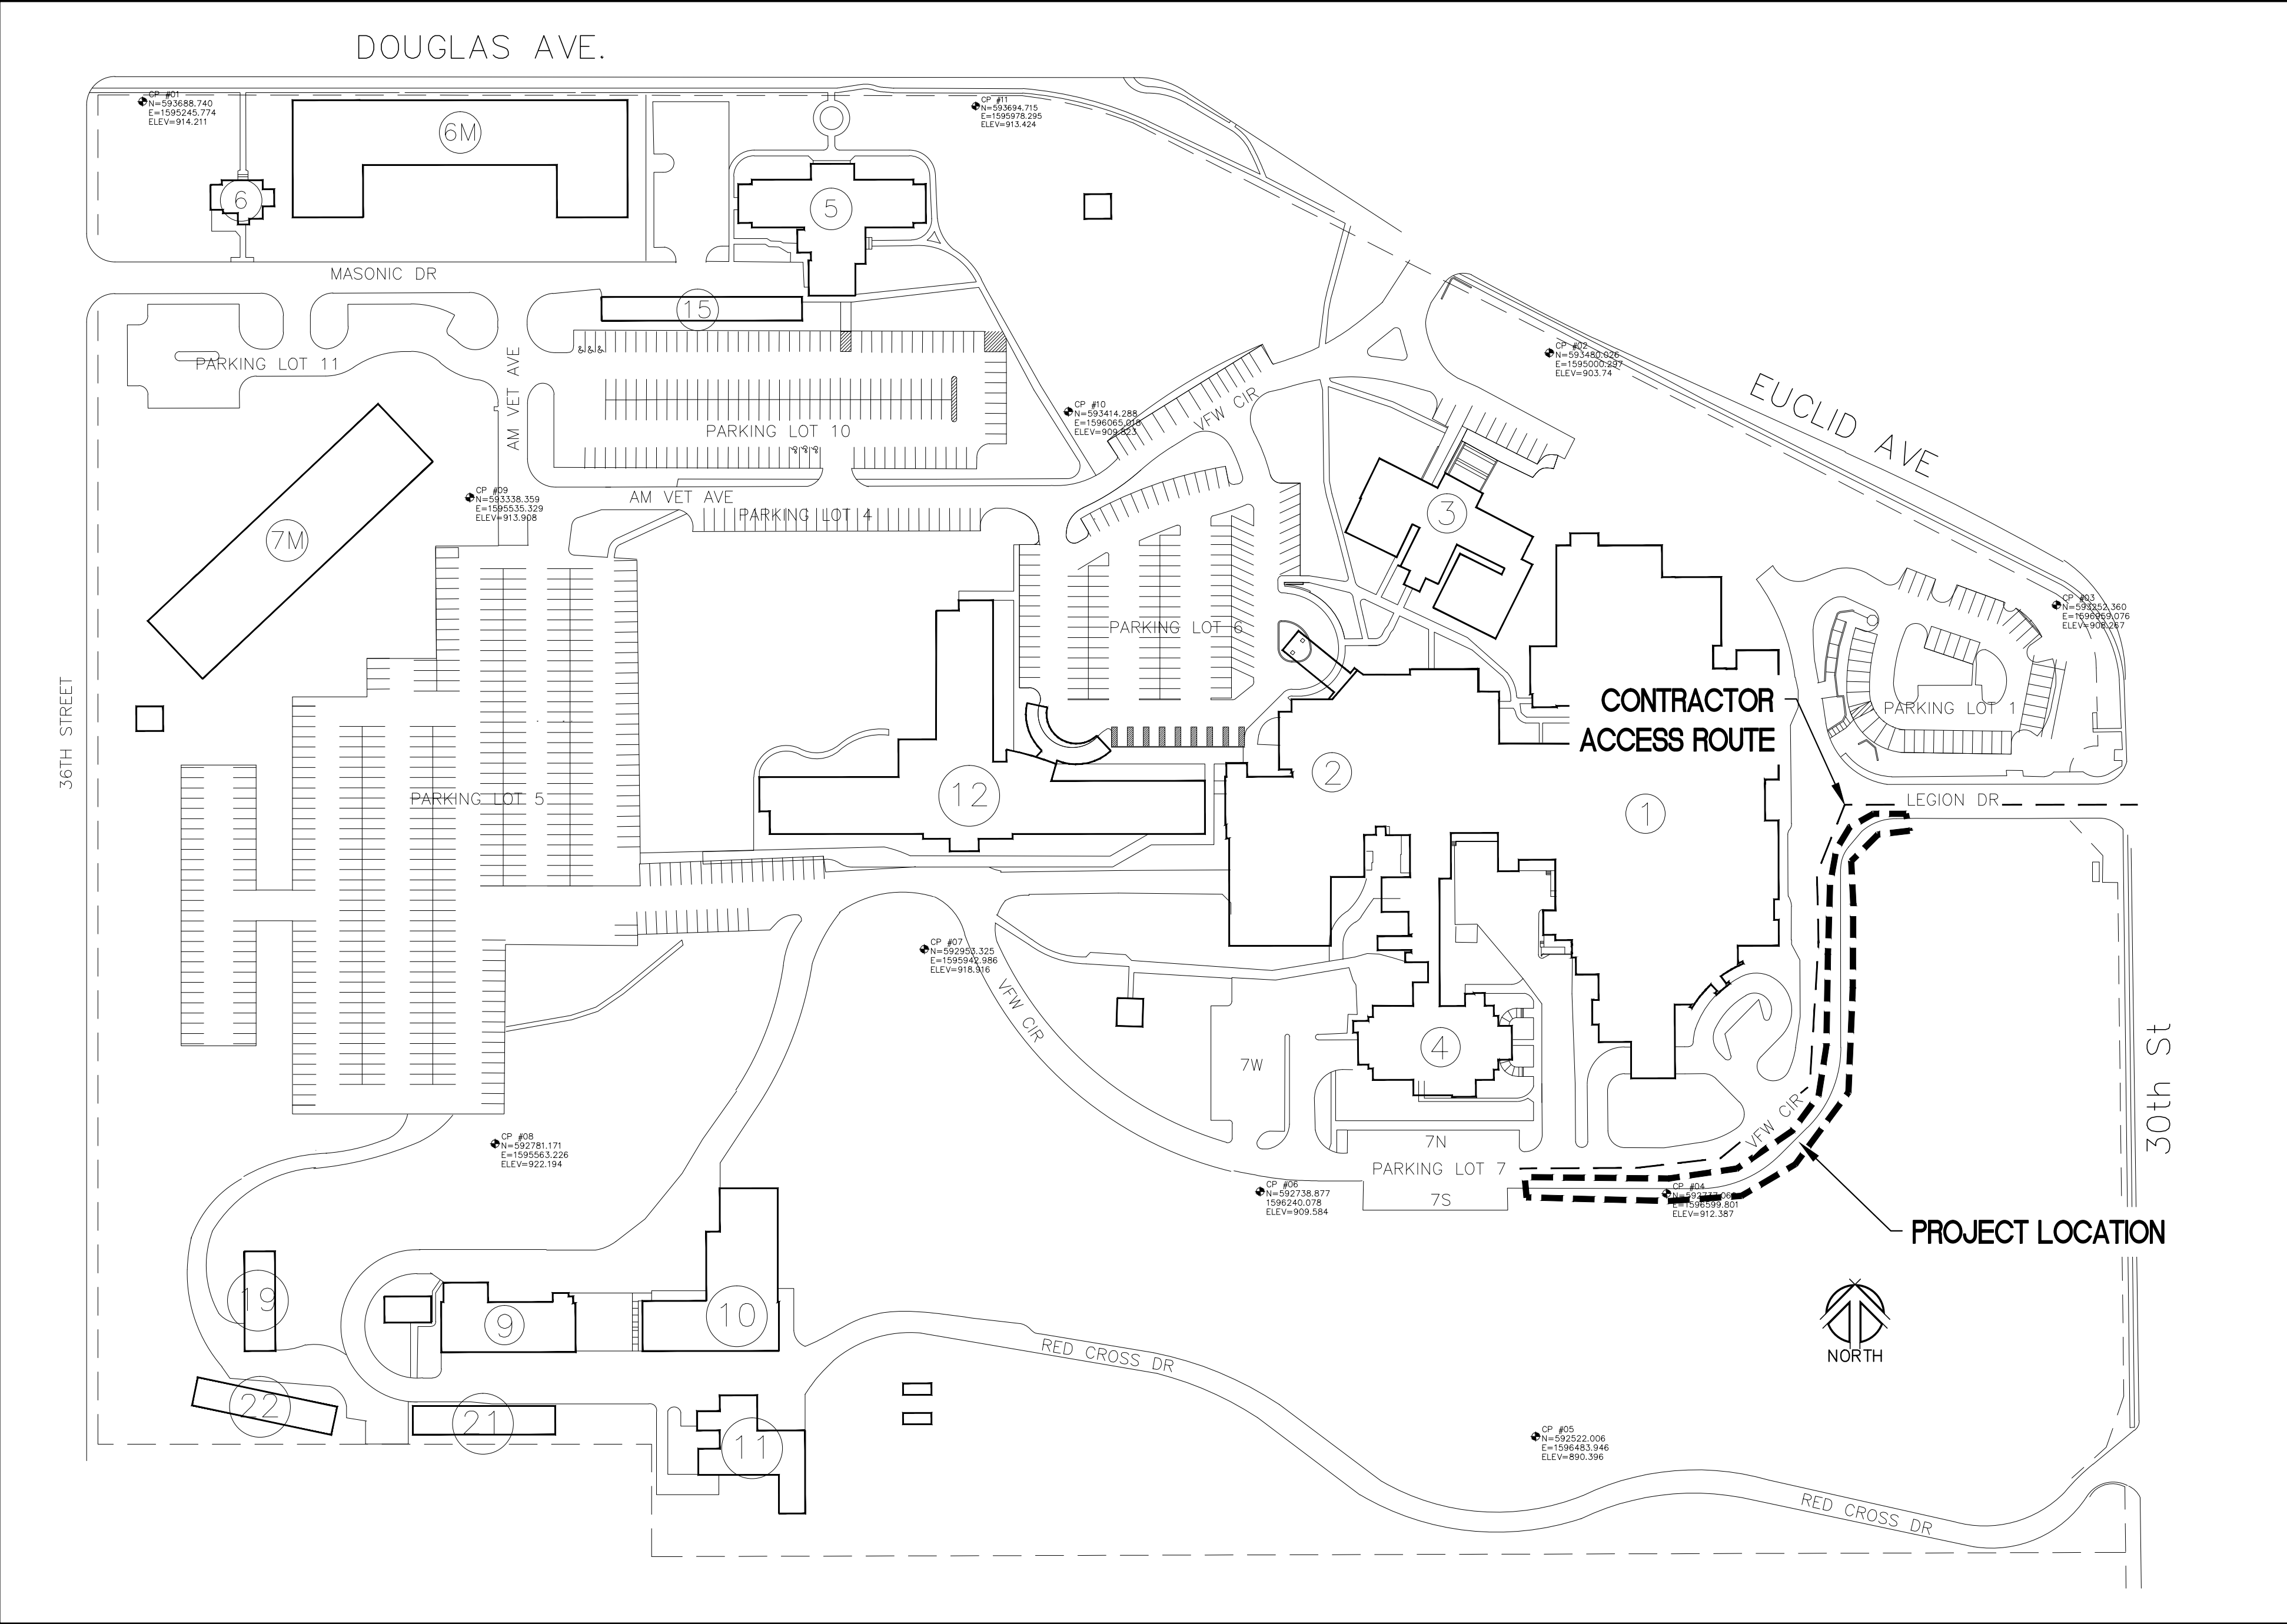

VA CENTRAL IOWA HEALTH CARE SYSTEM
SKETCH MAP - NOT TO SCALE

DRAWING INDEX		
SHEET No.	DWG No.	SHEET TITLE
1	C-001	COVER SHEET
2	CS101	DEMOLITION PLAN
3	CS102	LAYOUT AND GRADING PLAN
4	CS103	DETAILS

PROJECT LOCATION
PROJECT IS LOCATED SOUTH EAST OF BUILDINGS 1 AND 4, AND ALONG AND ADJACENT TO VFW CIRCLE DRIVE ROAD.

ADDRESS
VA CENTRAL IOWA HEALTH CARE SYSTEMS
3600 30th STREET
DES MOINES, IOWA 50310

OWNER
VA CENTRAL IOWA HEALTH CARE SYSTEMS (VACIHCS)

PREPARED BY
VACIHCS
OFFICE OF ENGINEERING AND FACILITY MANAGEMENT
3600 30th STREET
DES MOINES, IOWA 50310
CONTACT: GREG BYRNES, VACIHCS COR
(515) 699.5477 voice
(515) 249.9605 cell

Amendment 001	CONSULTANTS:	ARCHITECT/ENGINEERS:	Drawing Title	Project Title	Project Number	VACIHCS 3600 30th ST Des Moines, Iowa		
			COVER SHEET	SIDEWALK CIRCLE DRIVE	636A6-14-906SL			
			Approved Project Director	Location DES MOINES, IOWA	Building Number			
Revisions	Date		BID SET	Date 09 JUL, 2014	Checked WAR	Drawn GJB	Drawing Number G-001	Department of Veterans Affairs
							Dwg. 1 of 4	

