




7 line option

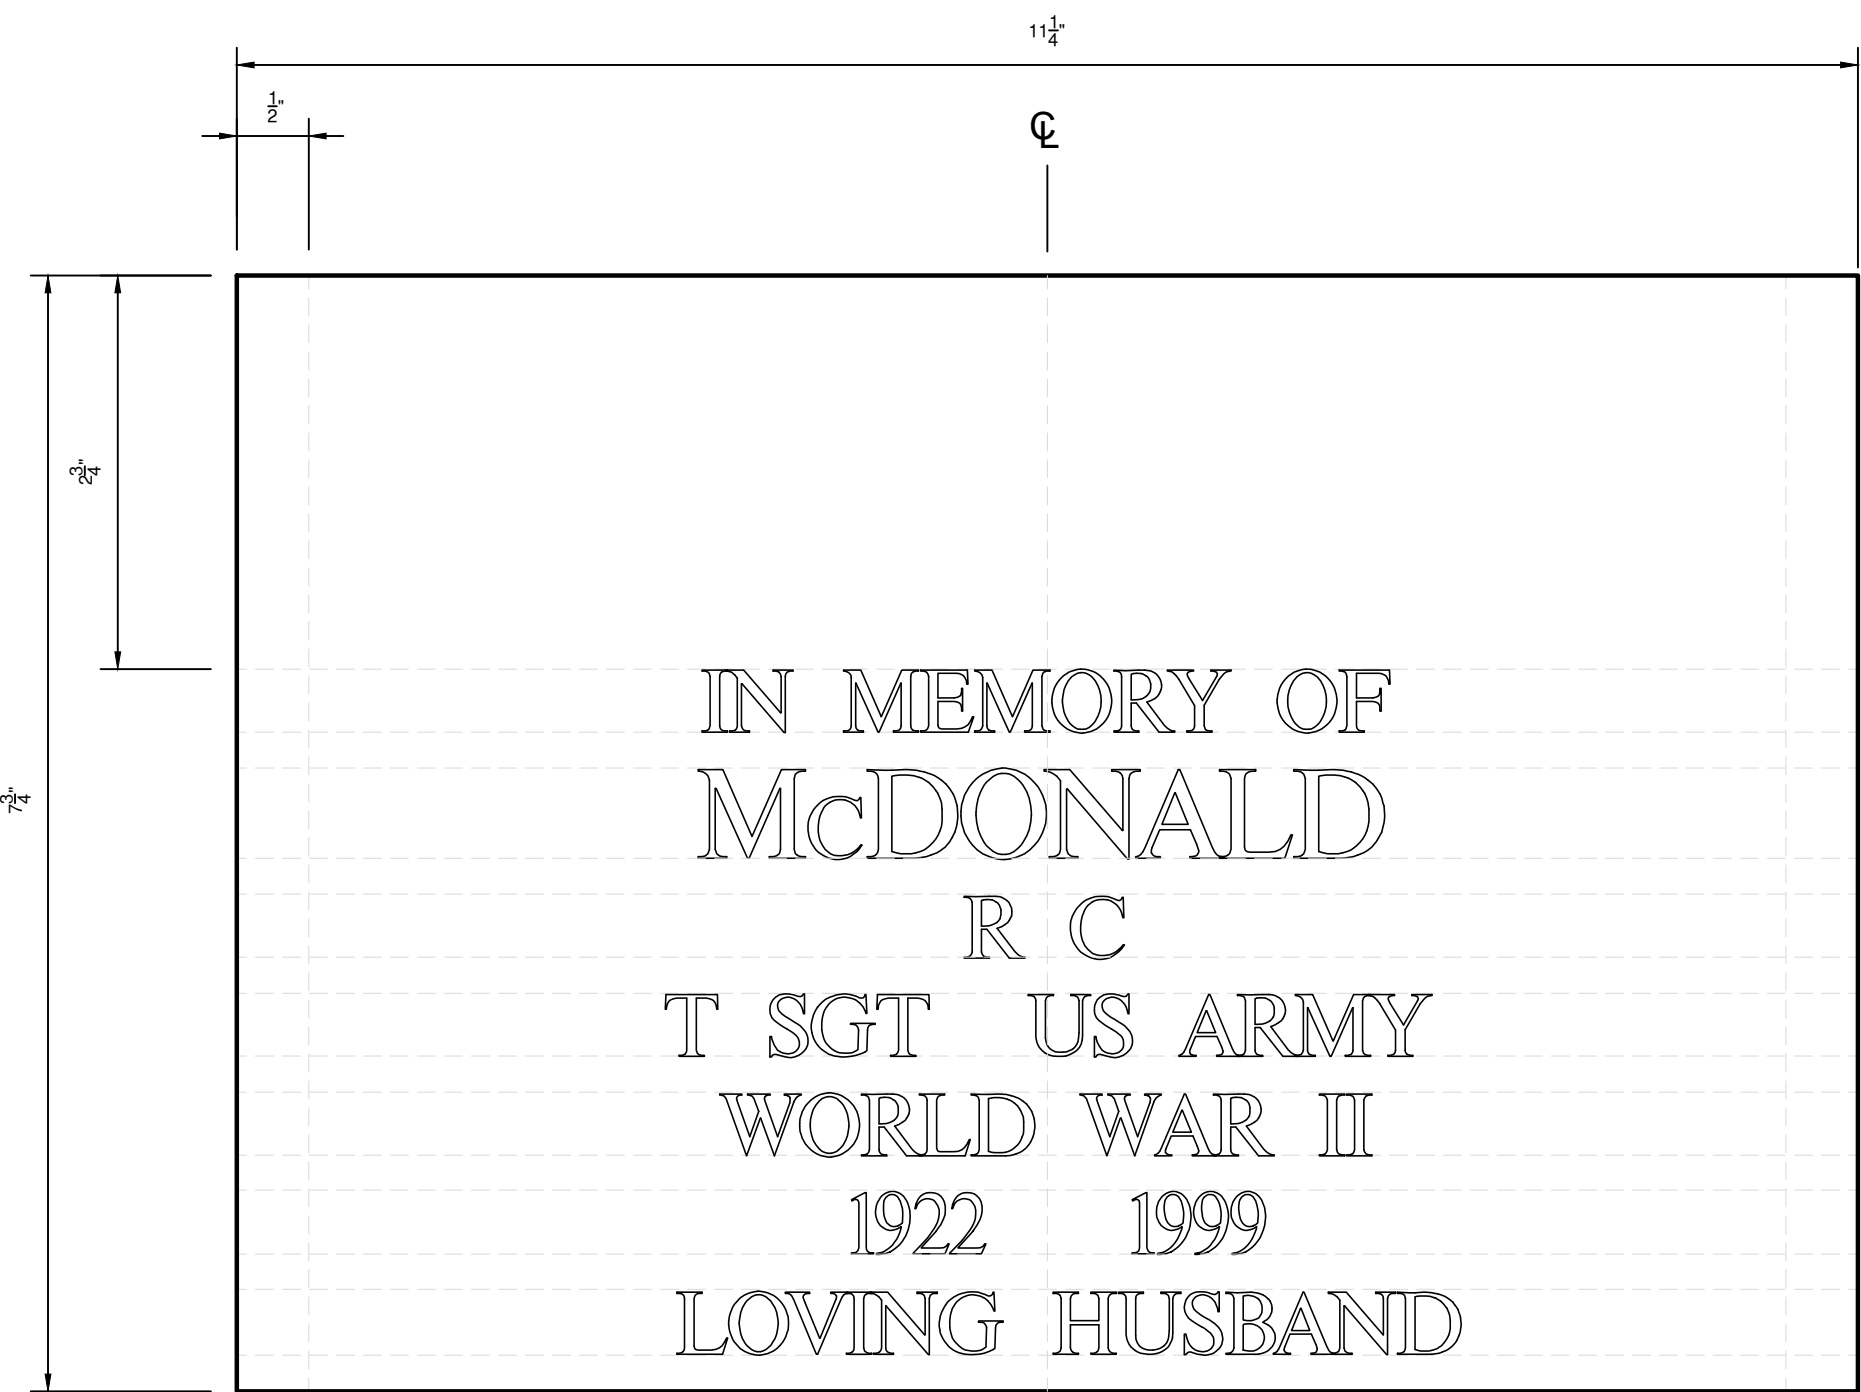


7 line option

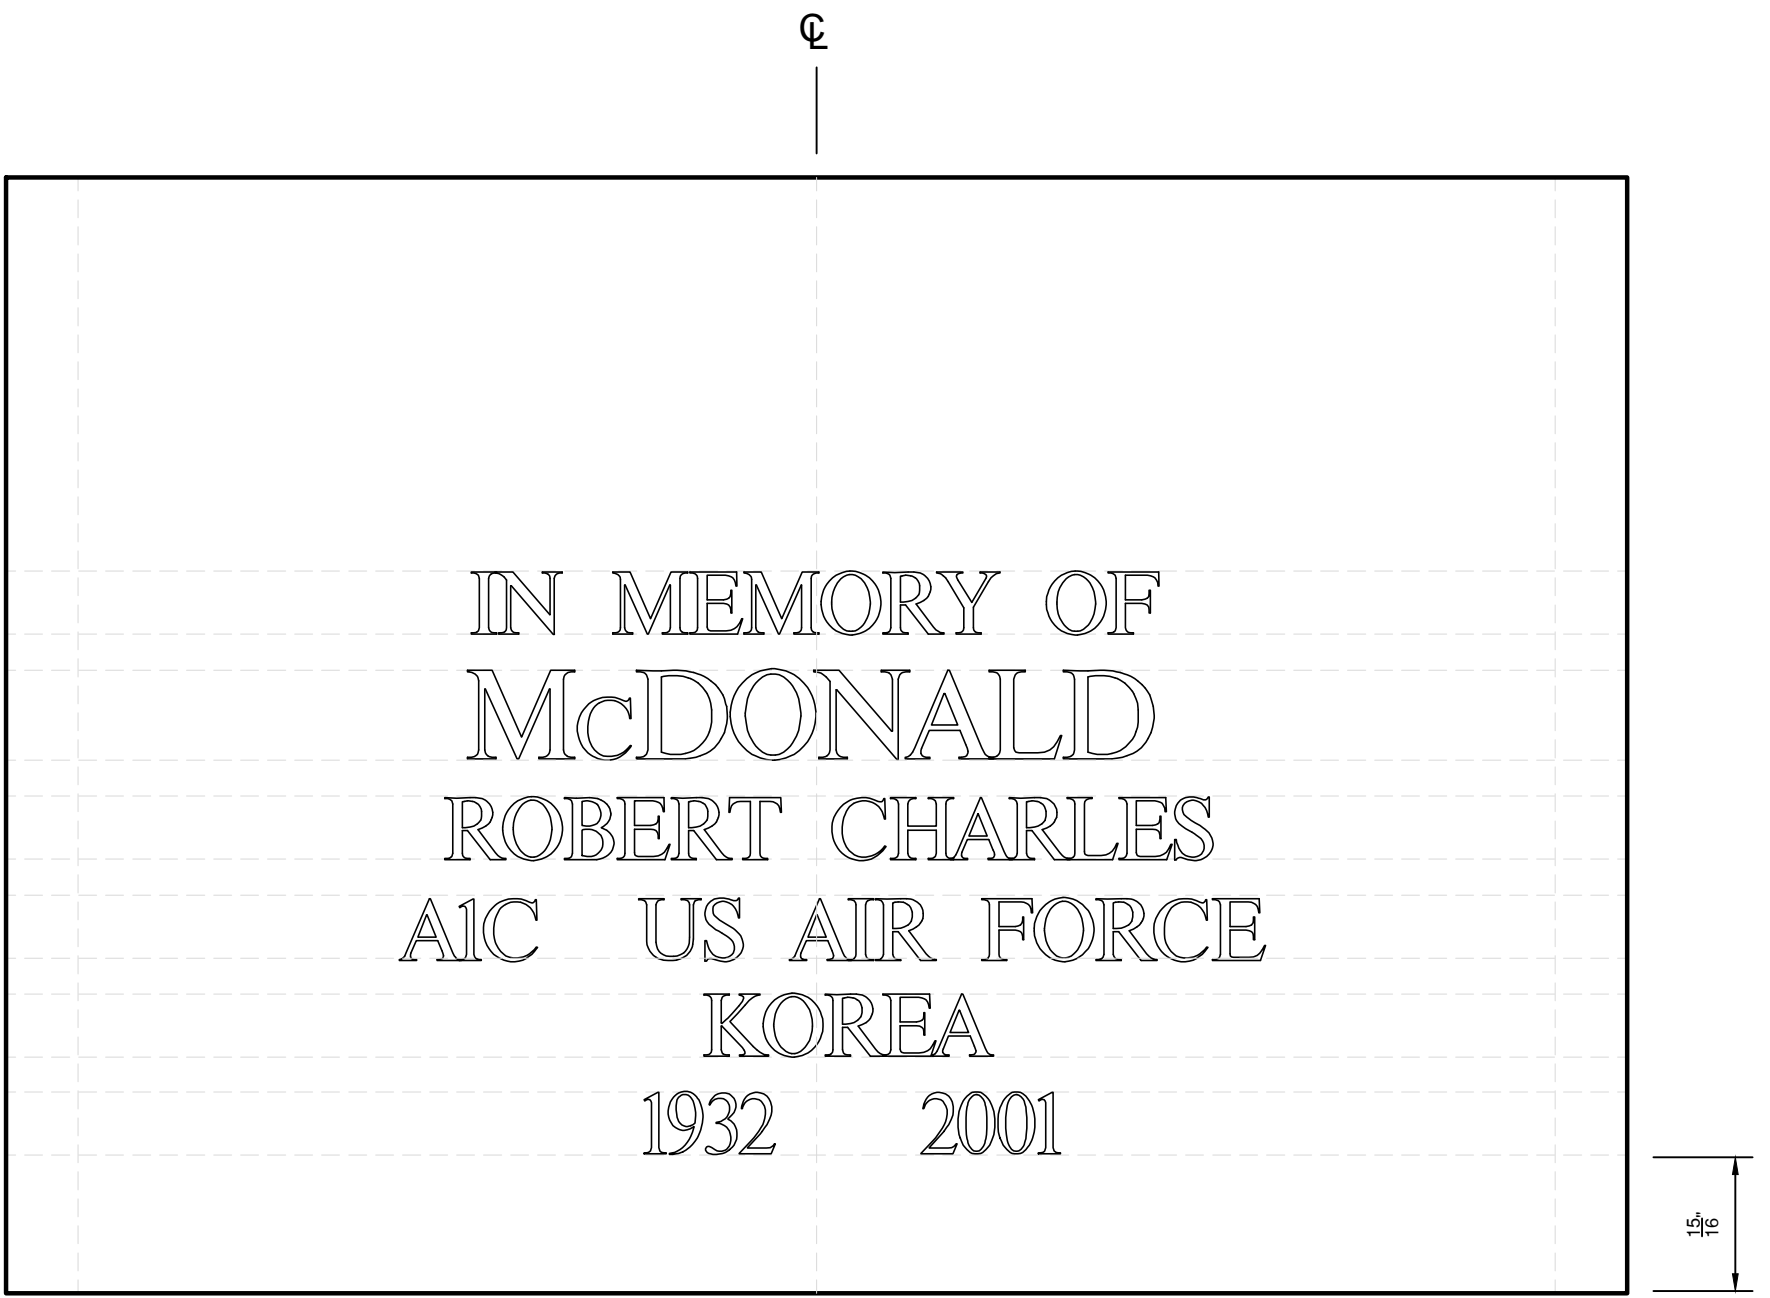


6 line option

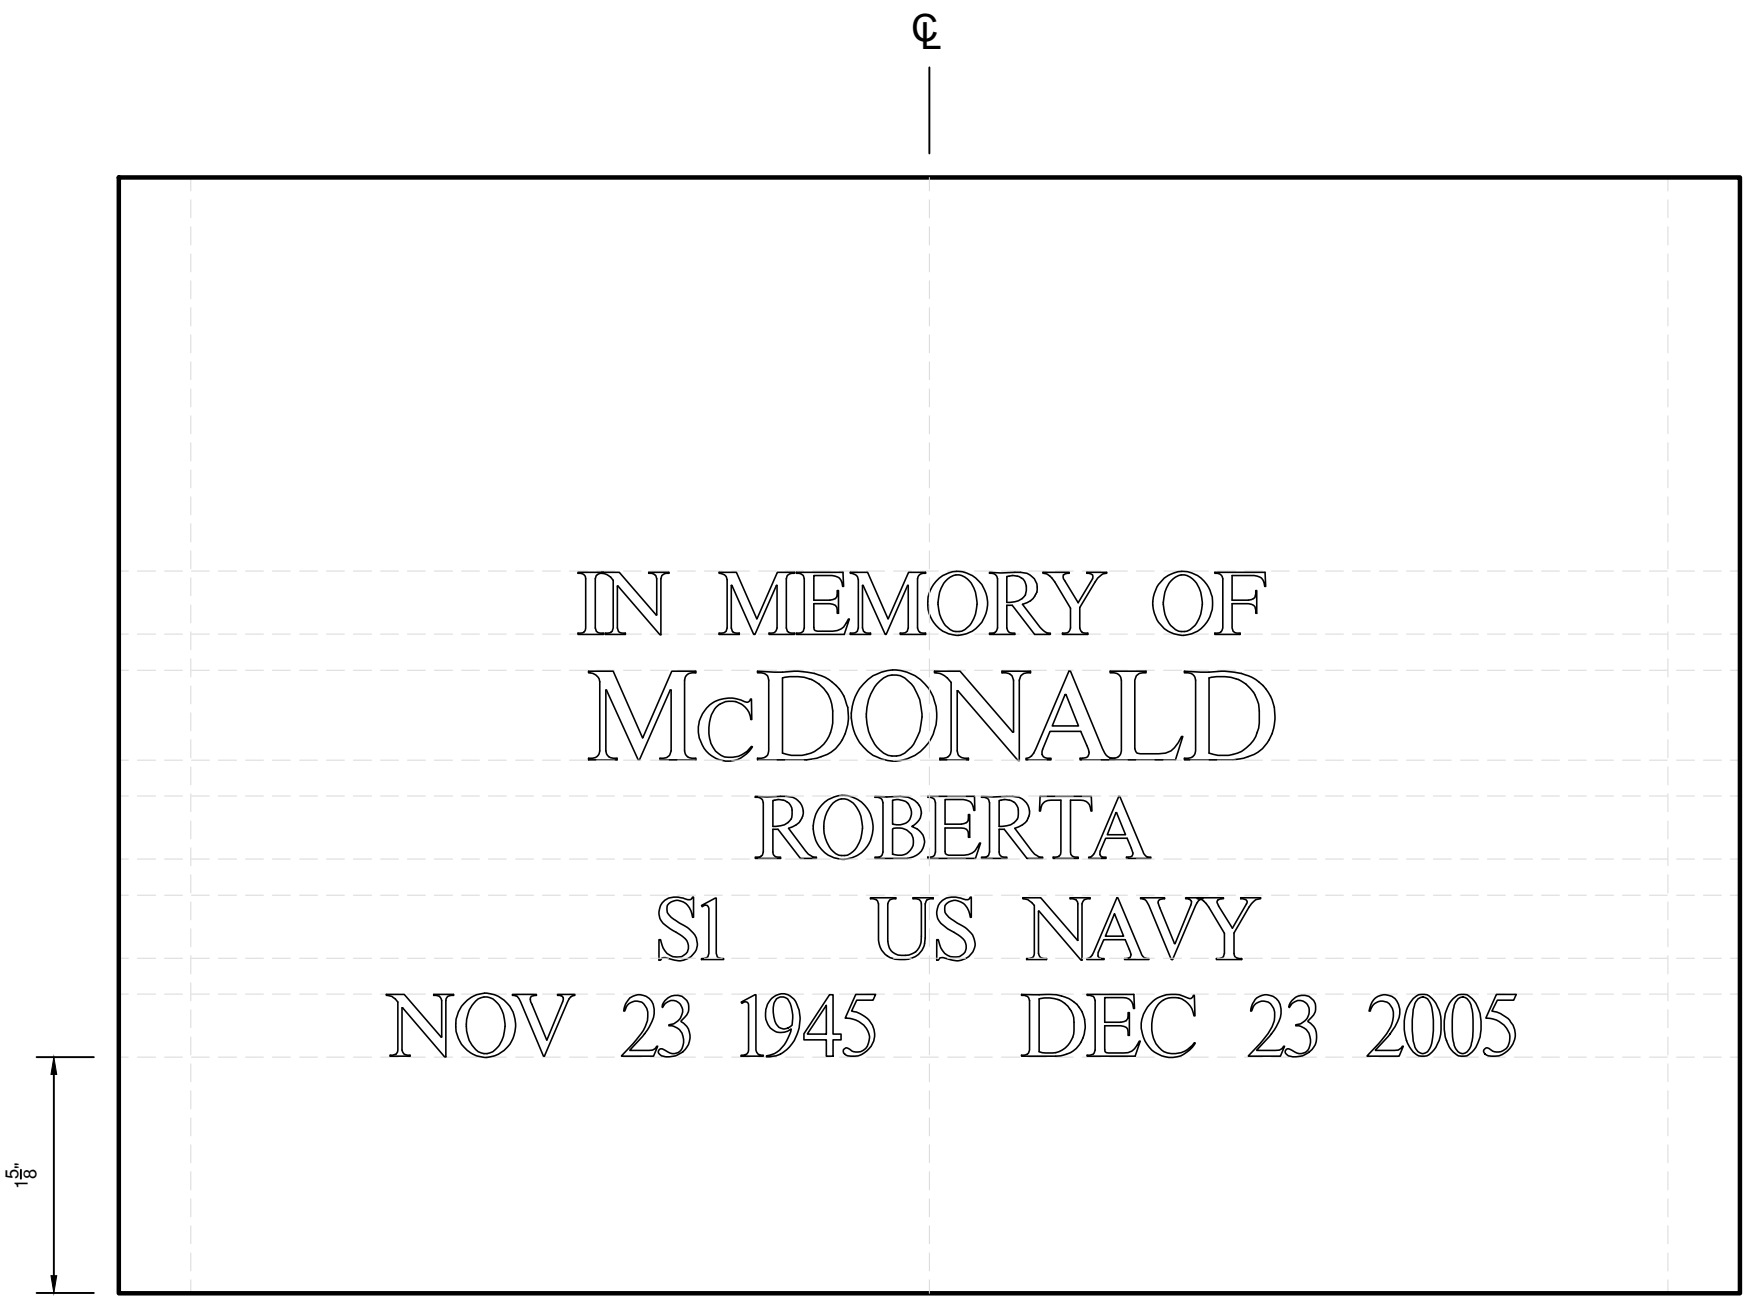

5 line option

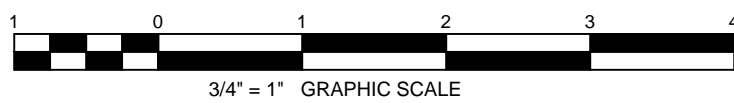

		<div>GENERAL NOTES FOR MARBLE AND GRANITE MEMORIAL WALL MARKERS:</div> <div>1. SMALL CAPITAL LETTERS WILL BE USED FOR ANY LETTER IN THE INSCRIPTION SHOWN IN LOWER CASE.</div> <div>2. APPLY BLACK LITHICHROME TO ALL INSCRIBED AREAS IN GRANITE. UNLESS INSTRUCTED OTHERWISE, DO NOT APPLY LITHICHROME TO INSCRIPTIONS IN MARBLE.</div> <div>3. CHARACTERS SMALLER THAN L-5 ARE NOT AUTHORIZED.</div> <div>4. INSCRIBED LINES MUST BE HORIZONTALLY CENTERED.</div> <div>5. WHEN TWO EMBLEMS OF BELIEF ARE REQUIRED, THE VETERAN'S EMBLEM IS PLACED ON THE LEFT AND DEPENDENT EMBLEMS TO THE RIGHT.</div> <div>6. PROVIDE SMOOTH 1/8" ROUNDED EDGES ALONG BOTH FRONT AND BACKSIDES. ROUNDING MUST BE CONSISTENT.</div> <div>7. PROVIDE CONSISTENT, HONED, 80 GRIT FINISH ON ALL SIX SIDES.</div> <div>8. DEFLECTION FROM TRUE PLANE MUST BE LESS THAN 1/32".</div> <div>9. DO NOT INSCRIBE WITHIN 1/2" MARGIN FROM EITHER SIDES OR TOP.</div> <div>10. EMBLEMS MUST BE TWO (2) INCHES FROM LARGEST POINT TO POINT MEASUREMENT INCLUSIVE OF ANY SURROUNDING CIRCLES.</div> <div>11. TOLERANCE FOR LENGTH, WIDTH, AND THICKNESS IS +/- 1/32".</div> <div>12. SURNAME LINE WITH 5/8" (L7) INSCRIPTIONS IS GENERALLY LIMITED TO NOT MORE THAN 15 CHARACTERS AND SPACES.</div> <div>13. LINES WITH 7/16" (L5) INSCRIPTIONS ARE GENERALLY LIMITED TO NOT MORE THAN 25 CHARACTERS AND SPACES.</div>		<div>NATIONAL CEMETERY ADMINISTRATION</div>		<div>Drawing Title</div> <div>MEMORIAL WALL MARKER</div>		<div>Project Title</div> <div>GOVERNMENT HEADSTONES AND MARKERS</div>		<div>Date</div> <div>JULY 2, 2013</div>	
								<div>Project No.</div>			
A		ADDS THIRD SHEET FOR BLANK MARKER, REARRANGE SHEET NUMBER ORDER, UPDATED DIMENSIONS/FINISHES/DEFLECTION		7-2-13				<div>DRAWING NO.</div> <div>A-MW-3</div>			
Revisions				Date				<div>Sheet</div> <div>3</div> <div>of</div> <div>3</div>			