



388 17th Street • Suite 230
Oakland • CA • 94612
Telephone • 510.268.8373
Fax • 510.839.4791
Web Site: www.guidepostsolutions.com



POLYTECH ASSOCIATES INC

FA101A

Office of
Construction
and Facilities
Management






<h1>CONSULTANTS:</h1>	
	<p>GUIDEPOST SOLUTIONS <i>Transforming Drains Connections</i></p>
<p>388 17th Street - Suite 230 Oakland - CA 94612 Telephone - 510.258.8373 Fax - 510.839.4791 Web Site: www.guidepostsolutions.com</p>	



Project Title MPD - EMERGENCY SERVICE ANNEX POLICE STATION			Project Number 640-382	
			Building Number	
Location 795 WILLOW ROAD, MENLO PARK, CA			Drawing Number	
			FA104A	
Date NOVEMBER 27, 2013	Checked TW	Drawn JS		

Department of
Veterans Affairs

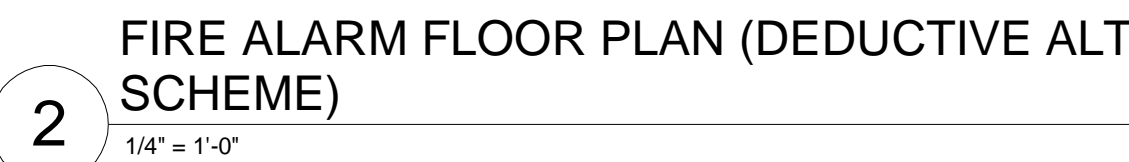

CONSULTANTS:

 **GUIDEPOST SOLUTIONS**
Transportation Design - Consulting


388 17th Street - Suite 230
 Oakland - CA 94612
 Telephone - 510.226.8373
 Fax - 510.838.4791
 Web Site: www.guidepostsolutions.com




Project Title		
MPD - EMERGENCY SERVICE ANNEX POLICE STATION		
Location		
795 WILLOW ROAD, MENLO PARK, CA		
Date	Checked	Drawn
NOVEMBER 27, 2013	TW	JS



BID SUBMISSION
NOVEMBER 27, 2013

**Office of
Construction
and Facilities
Management**

 **Department of
Veterans Affairs**

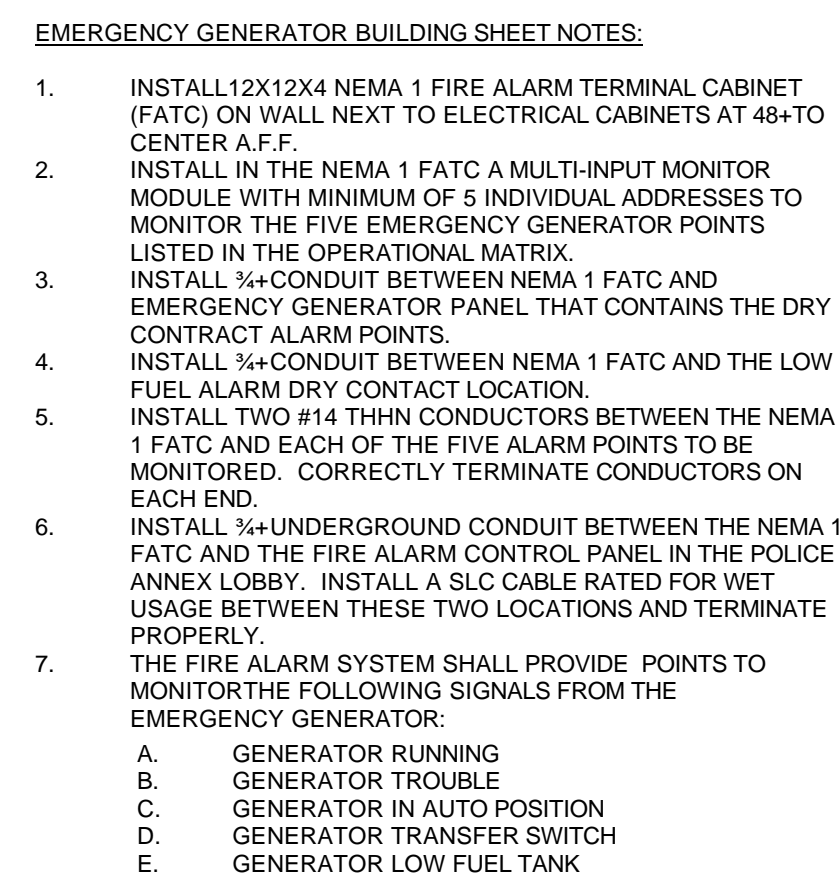

C FIRE ALARM PANEL ROUGH-IN DETAIL
1" = 1'-0"

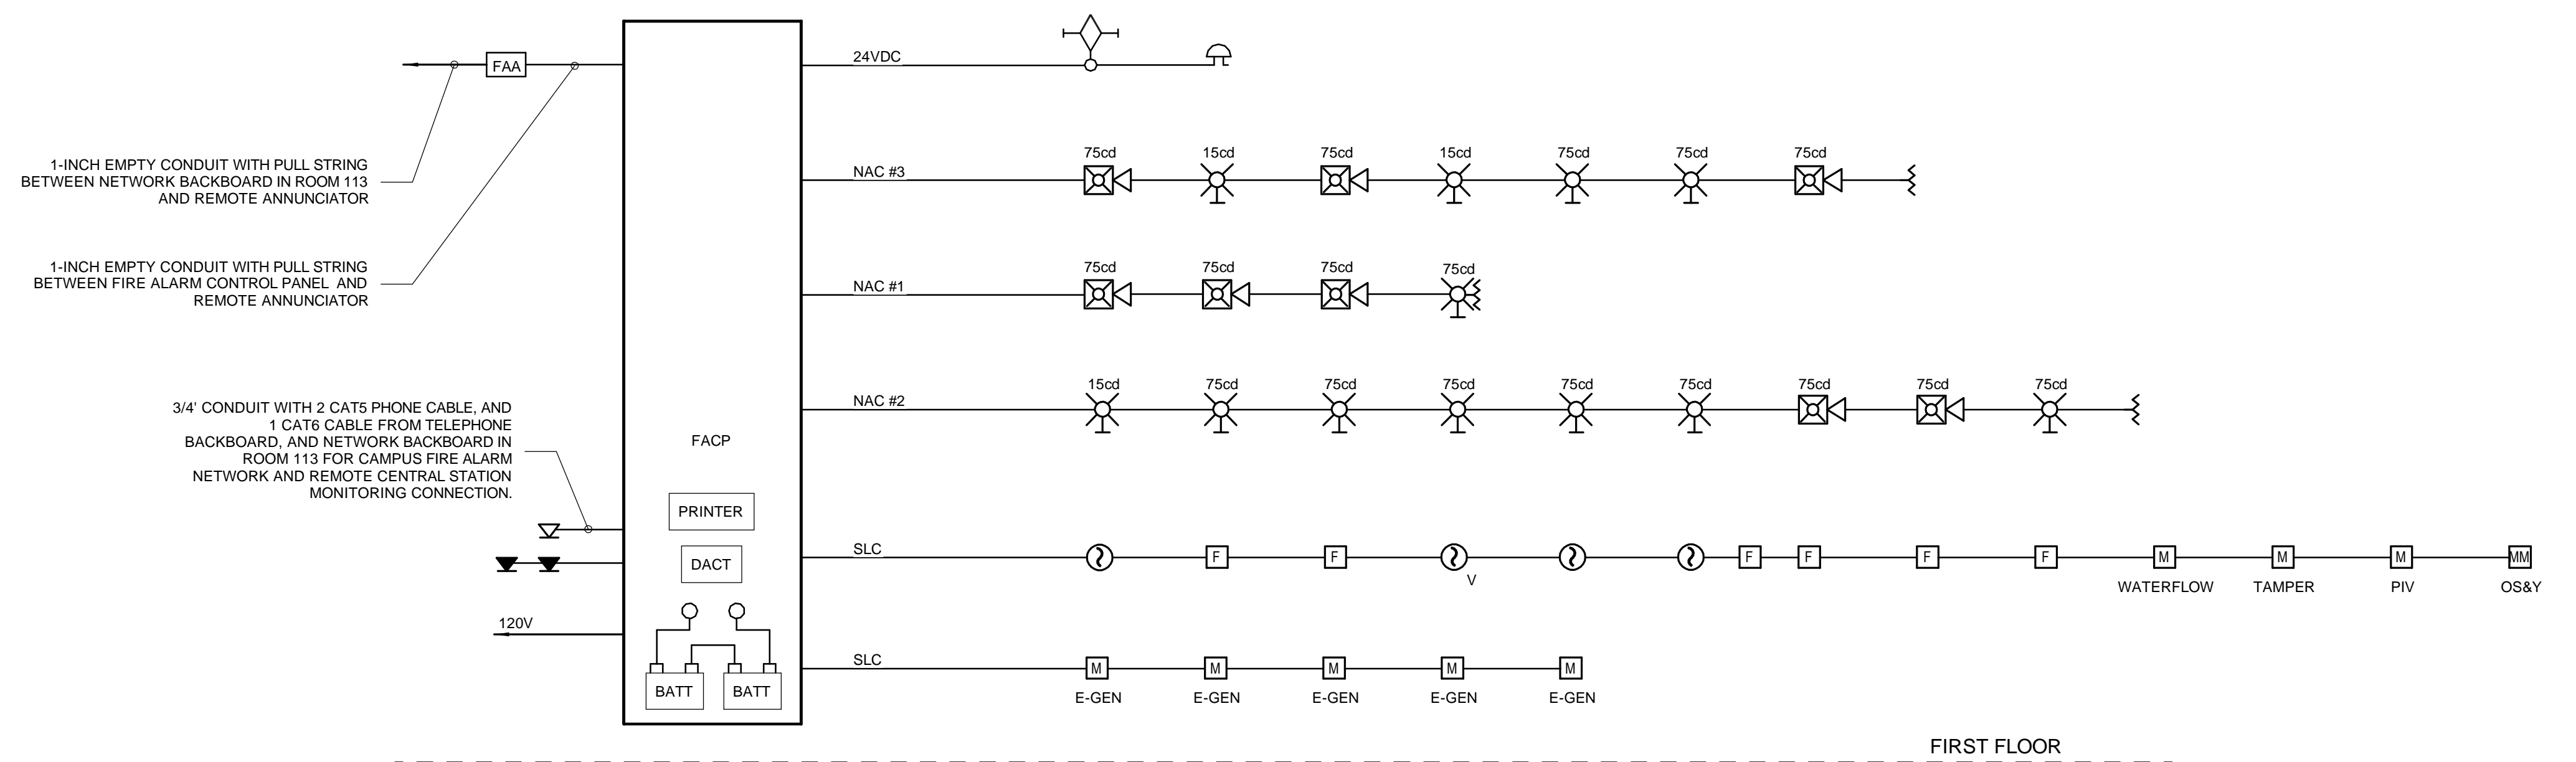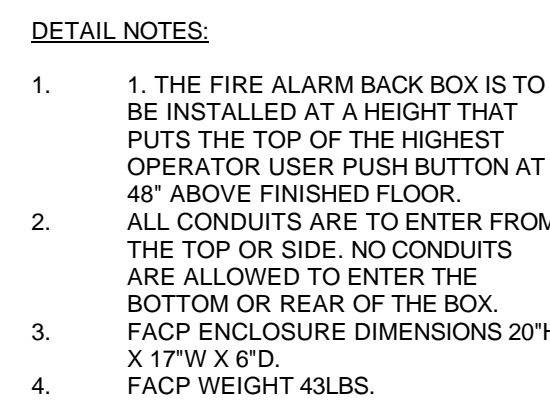

A FIRE ALARM RISER DIAGRAM

VA FORM 08-6231