



1 ENLARGED TOILET ROOM
1/2" = 1'-0"

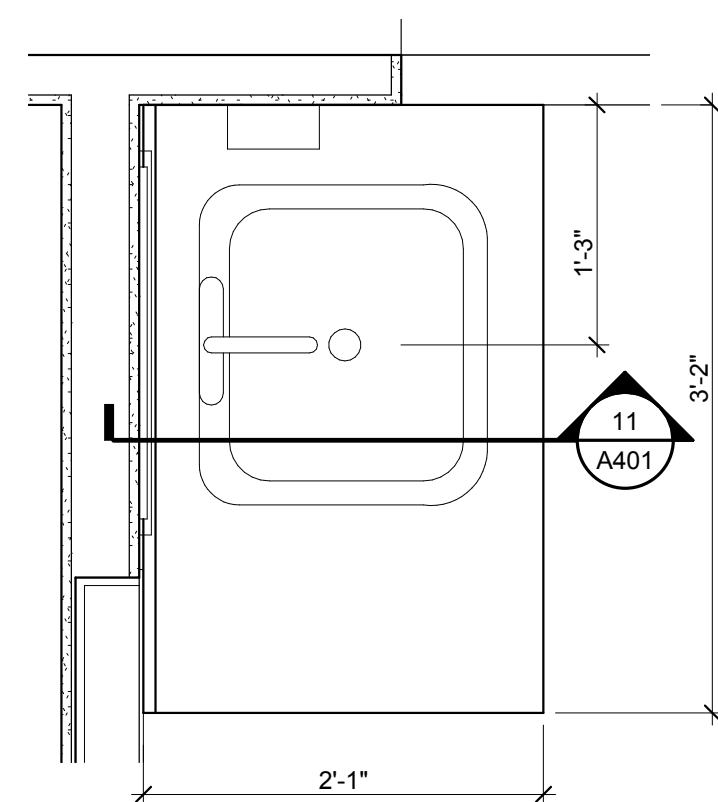


10 BATHROOM VANITY
1" = 1'-0"

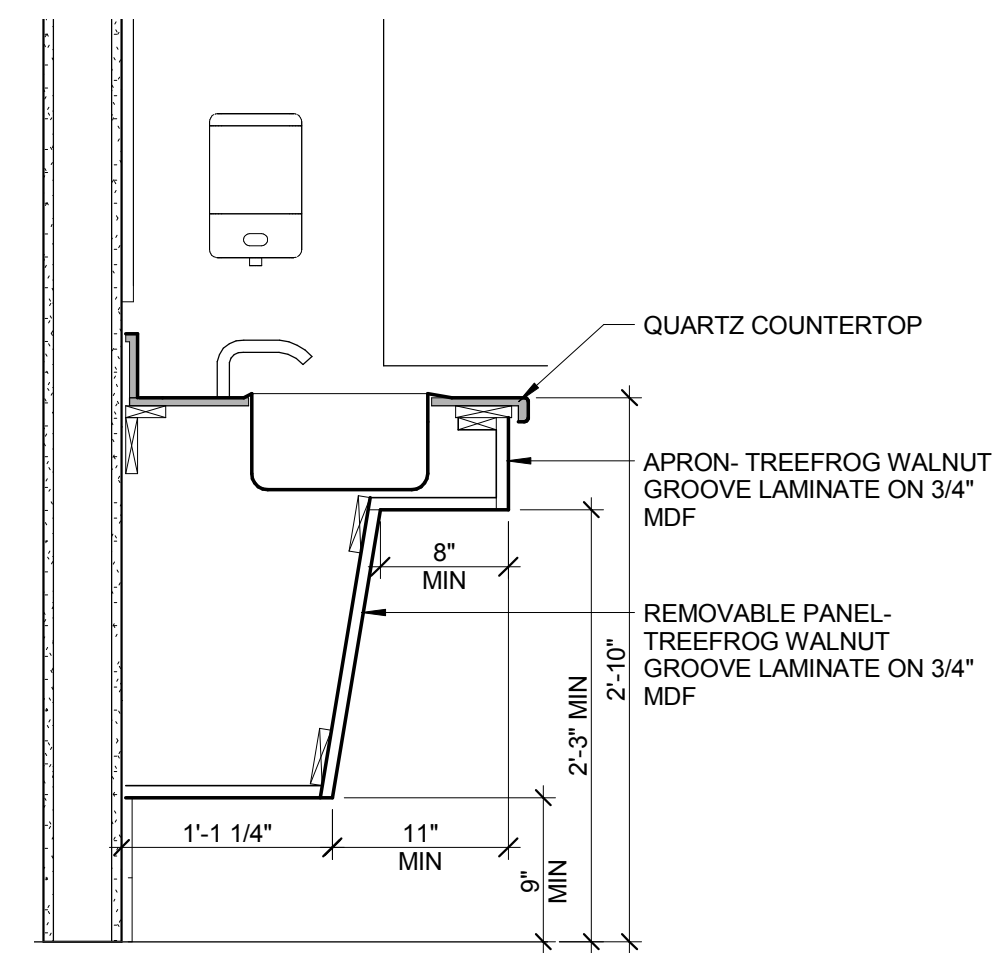


11 BATHROOM VANITY - SECTION
1" = 1'-0"

ACCESSORY LEGEND		
NUMBER	DESCRIPTION	PROVIDED/ INSTALLED
A1	42" ACCESSIBLE GRAB BAR	C.C
A2	FRAMED MIRROR	C.C
A3	VA STANDARD TOILET PAPER DISPENSER	V.C
A4	VA STANDARD PAPER TOWEL DISPENSER	V.C
A5	VA STANDARD SOAP DISPENSER	V.C
A6	DROP DOWN GRAB BAR	C.C
A7	VERTICAL GRAB BAR	C.C


NOTES:
C,C - CONTRACTOR PROVIDED, CONTRACTOR INSTALLED
V,C - VA PROVIDED, CONTRACTOR INSTALLED
V,V - VA PROVIDED, VA INSTALLED
C,V - CONTRACTOR PROVIDED, VA INSTALLED

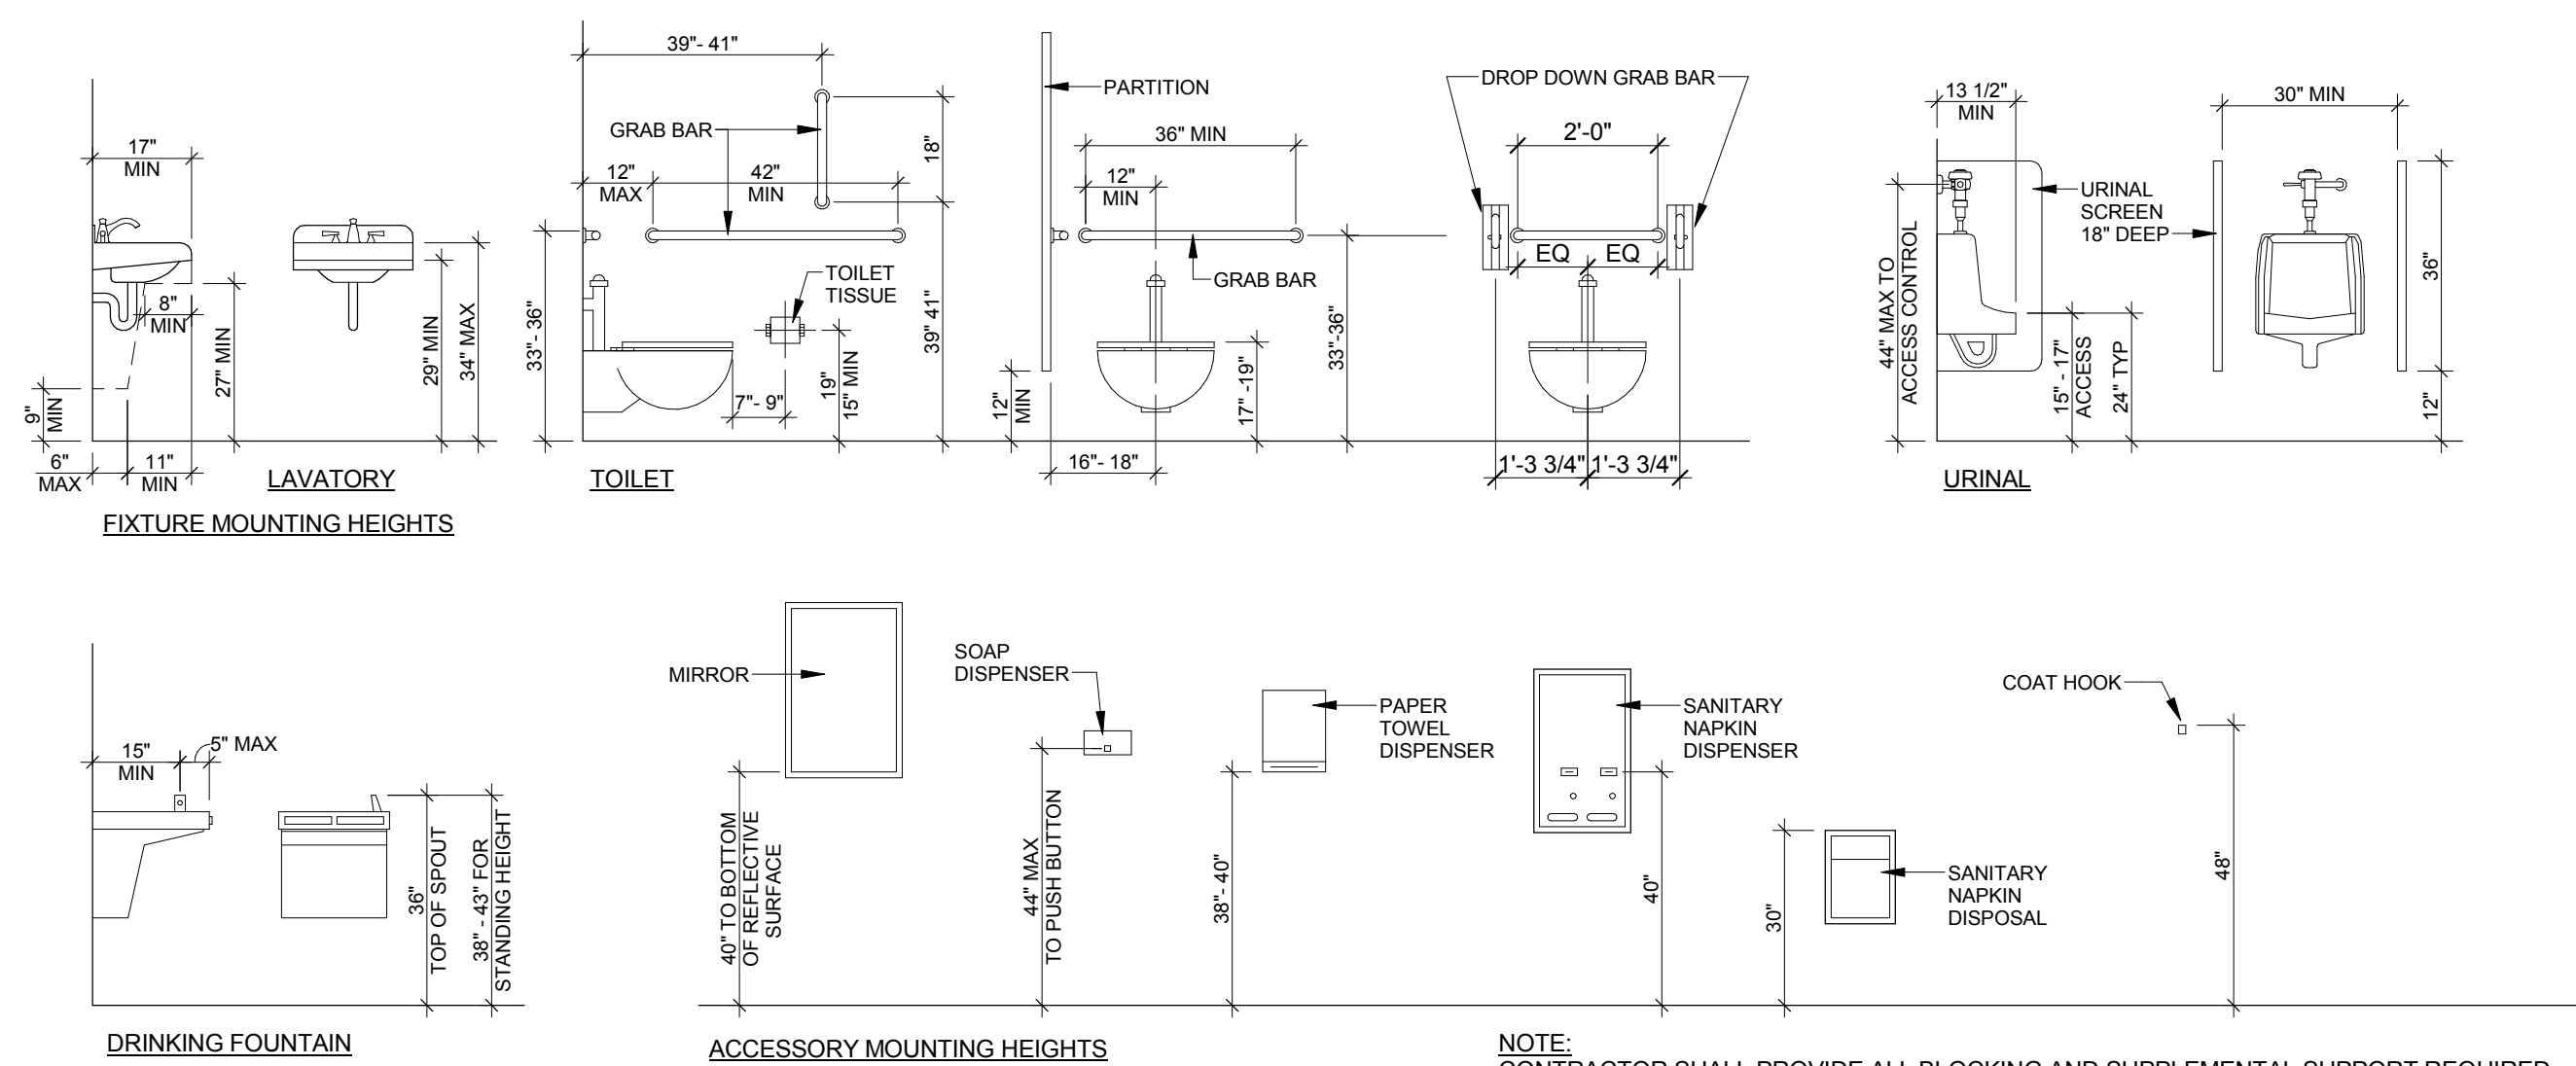


NOTE:
CONTRACTOR SHALL PROVIDE ALL BLOCKING AND SUPPLEMENTAL SUPPORT REQUIRED
FOR SECURE AND PROPER INSTALLATION OF TOILET ROOM FIXTURES AND ACCESSORIES

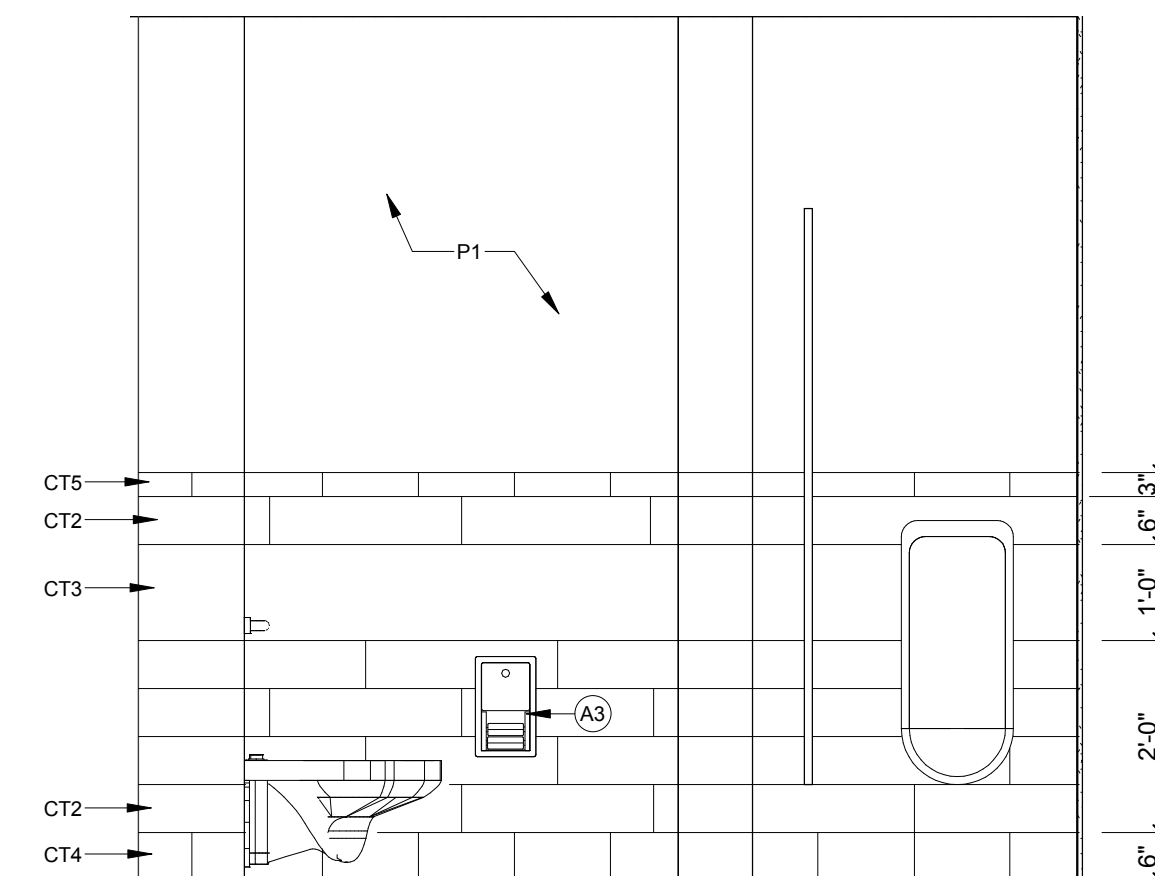


2 MEN'S SOUTH ELEVATION
1/2" = 1'-0"

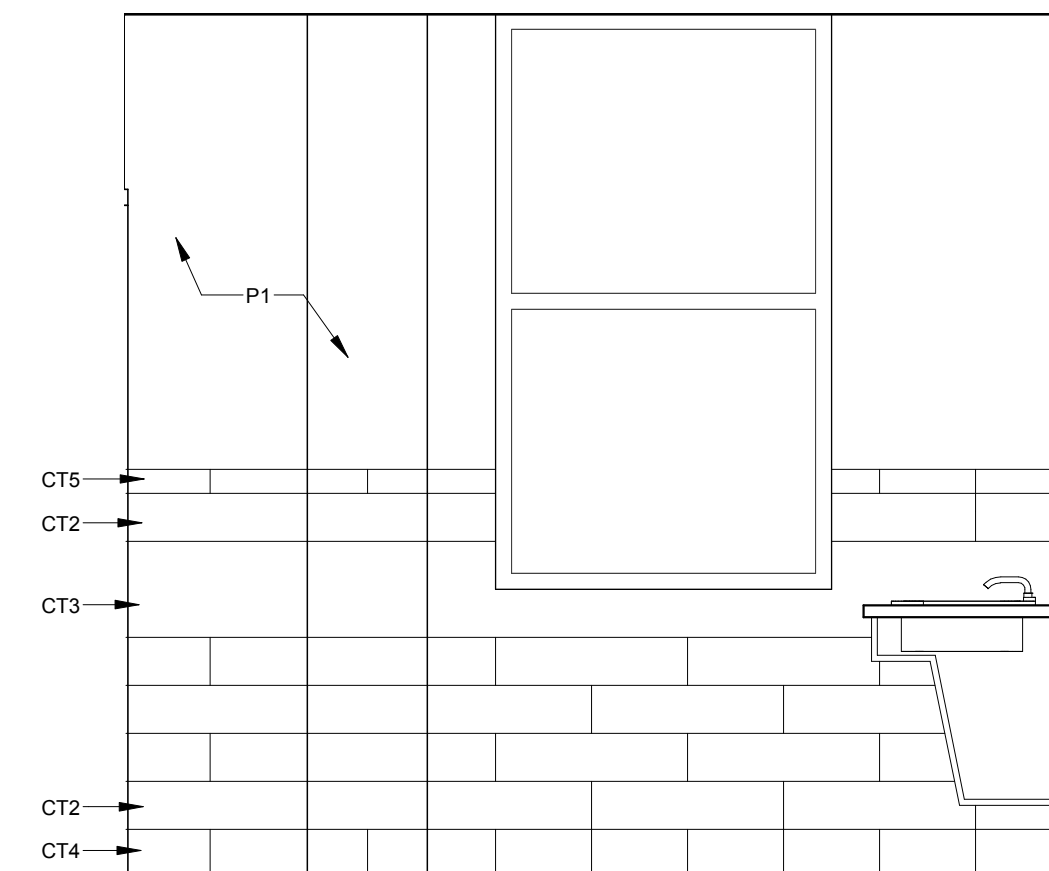


4 MEN'S NORTH ELEVATION
1/2" = 1'-0"

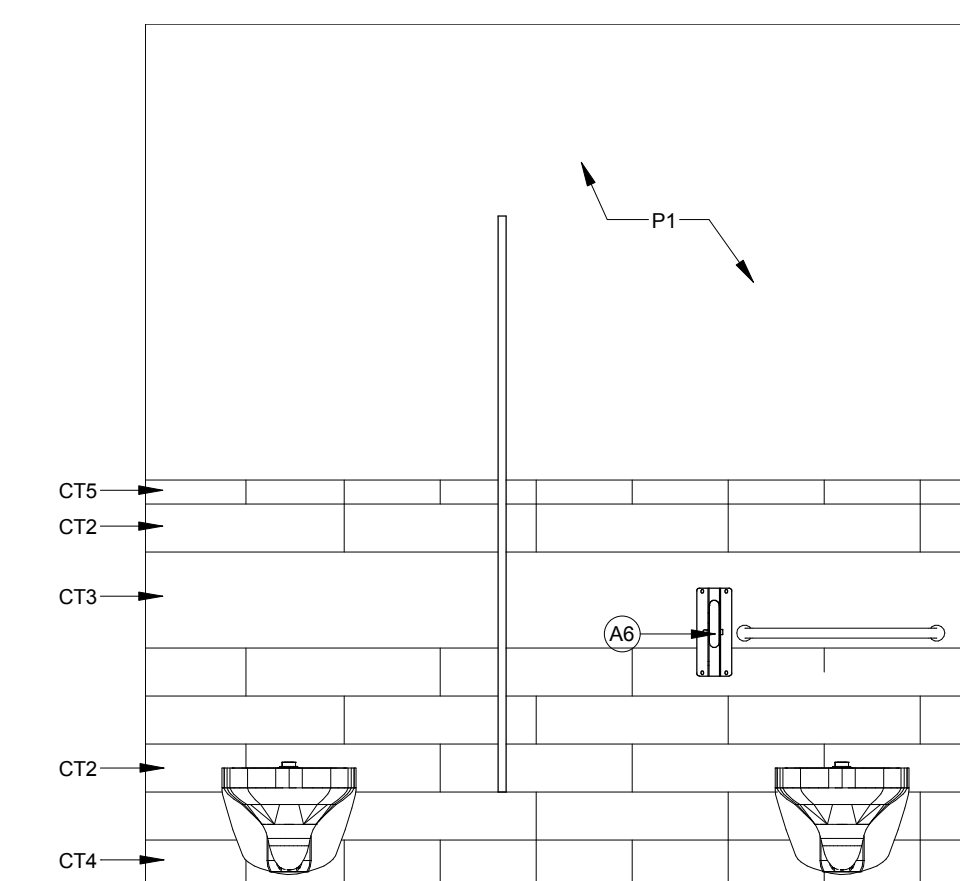


6 WOMEN'S SOUTH ELEVATION
1/2" = 1'-0"

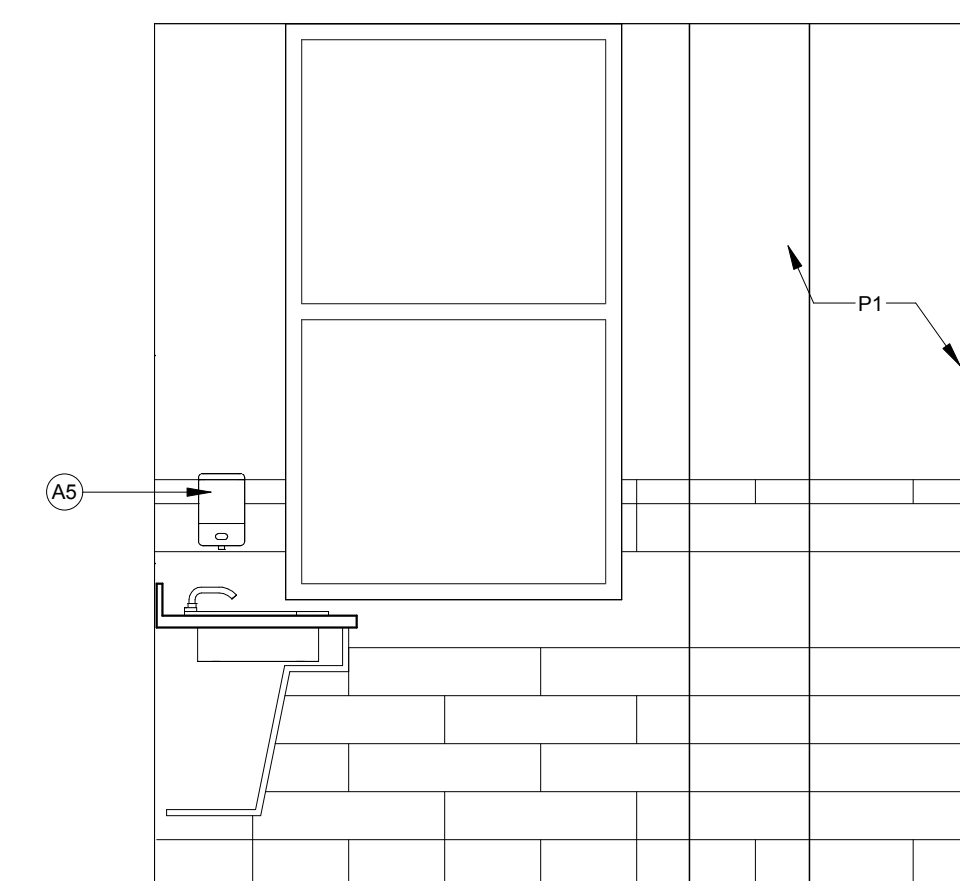


8 WOMEN'S NORTH ELEVATION
1/2" = 1'-0"

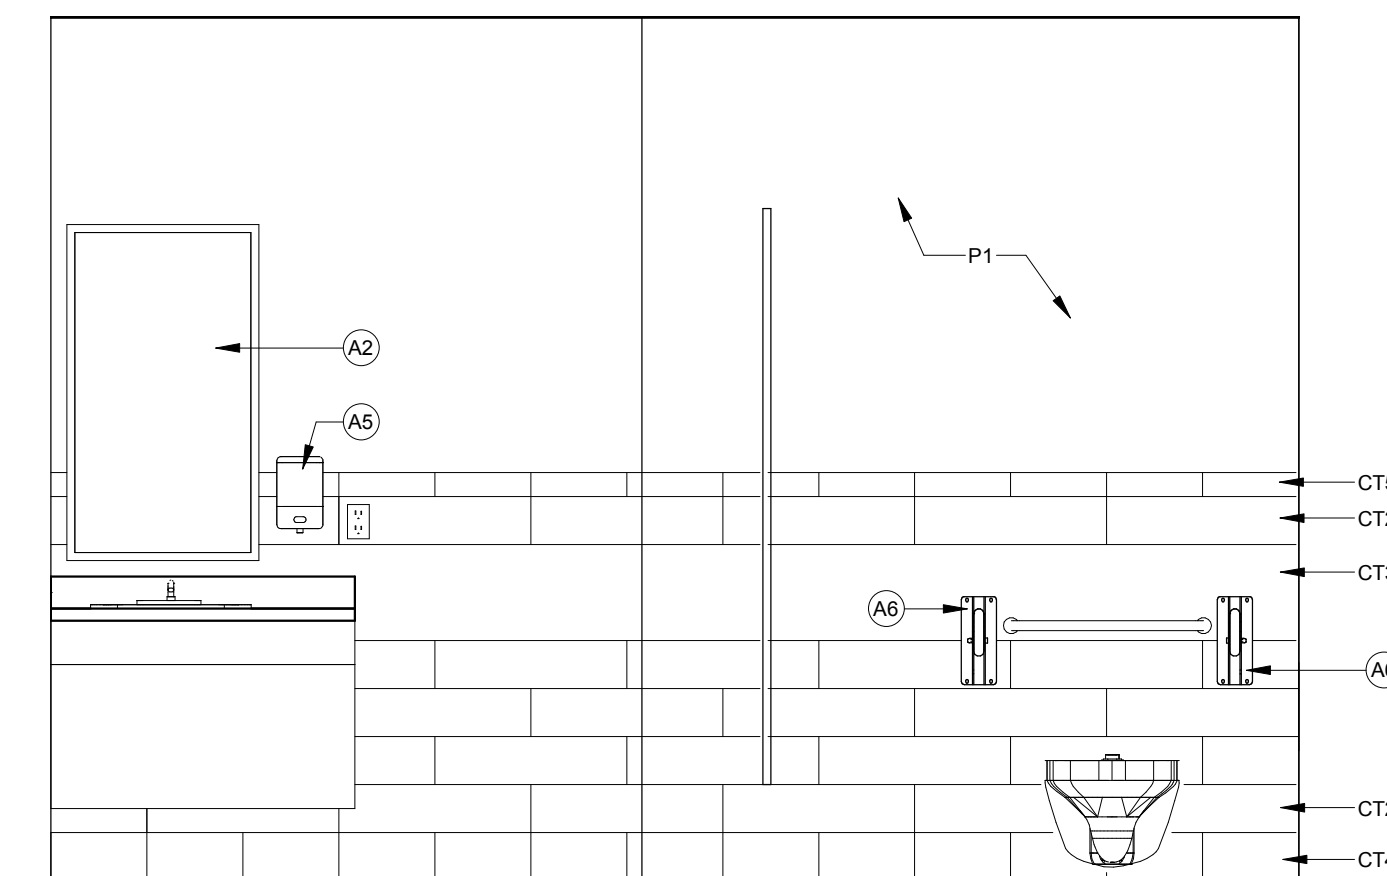


3 MEN'S EAST ELEVATION
1/2" = 1'-0"

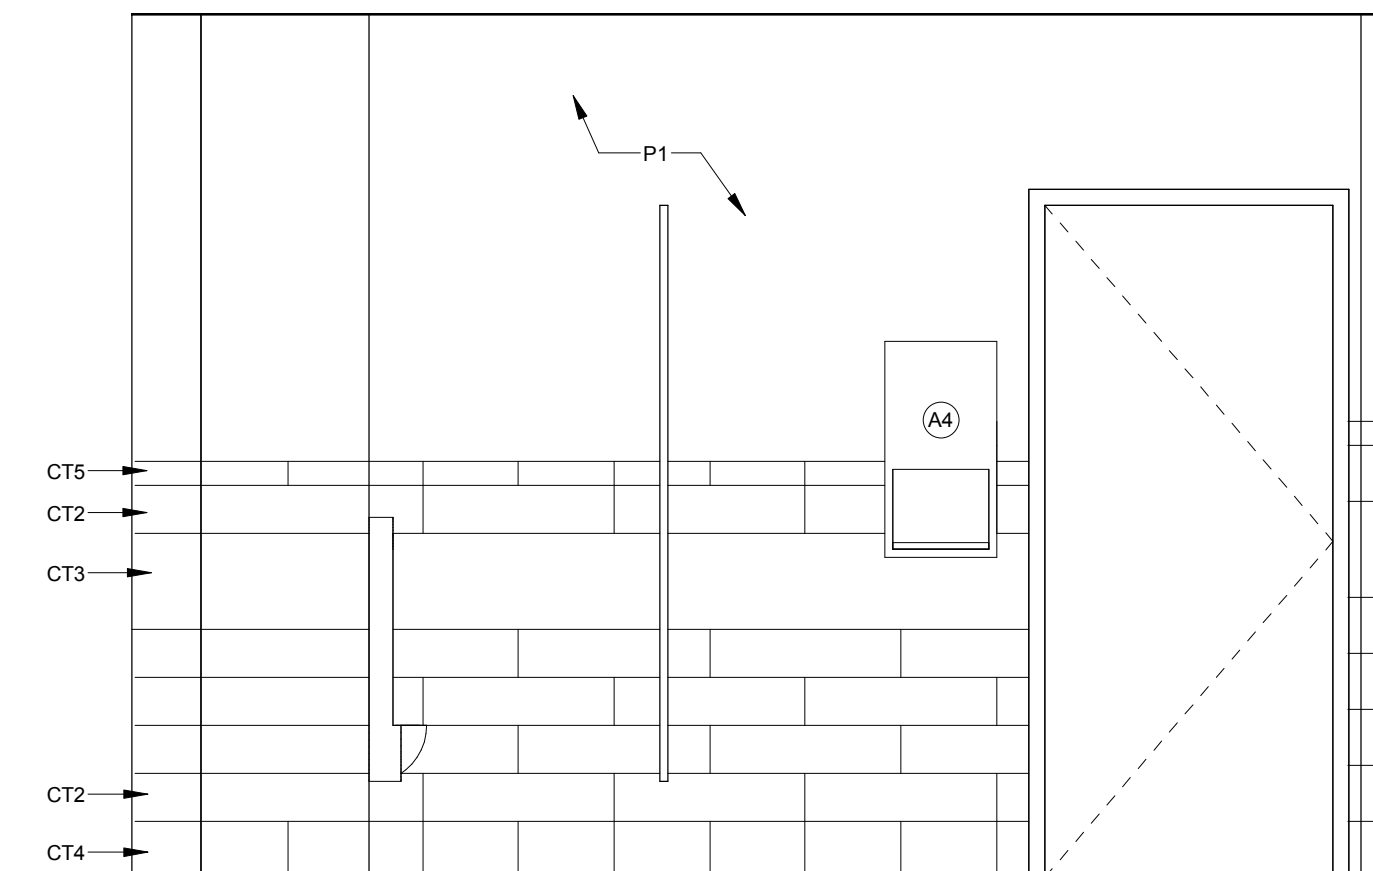

5 MEN'S WEST ELEVATION
1/2" = 1'-0"

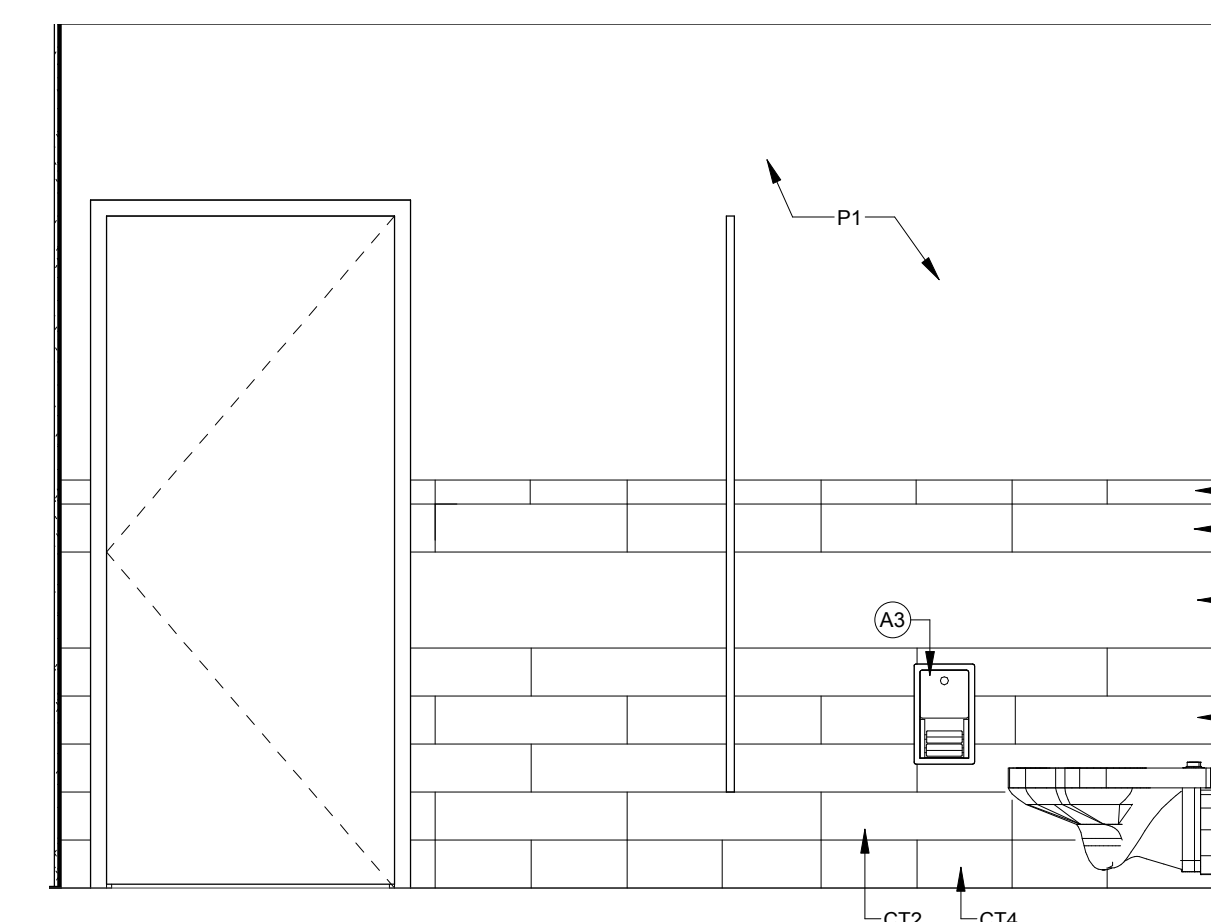

7 WOMEN'S EAST ELEVATION
1/2" = 1'-0"

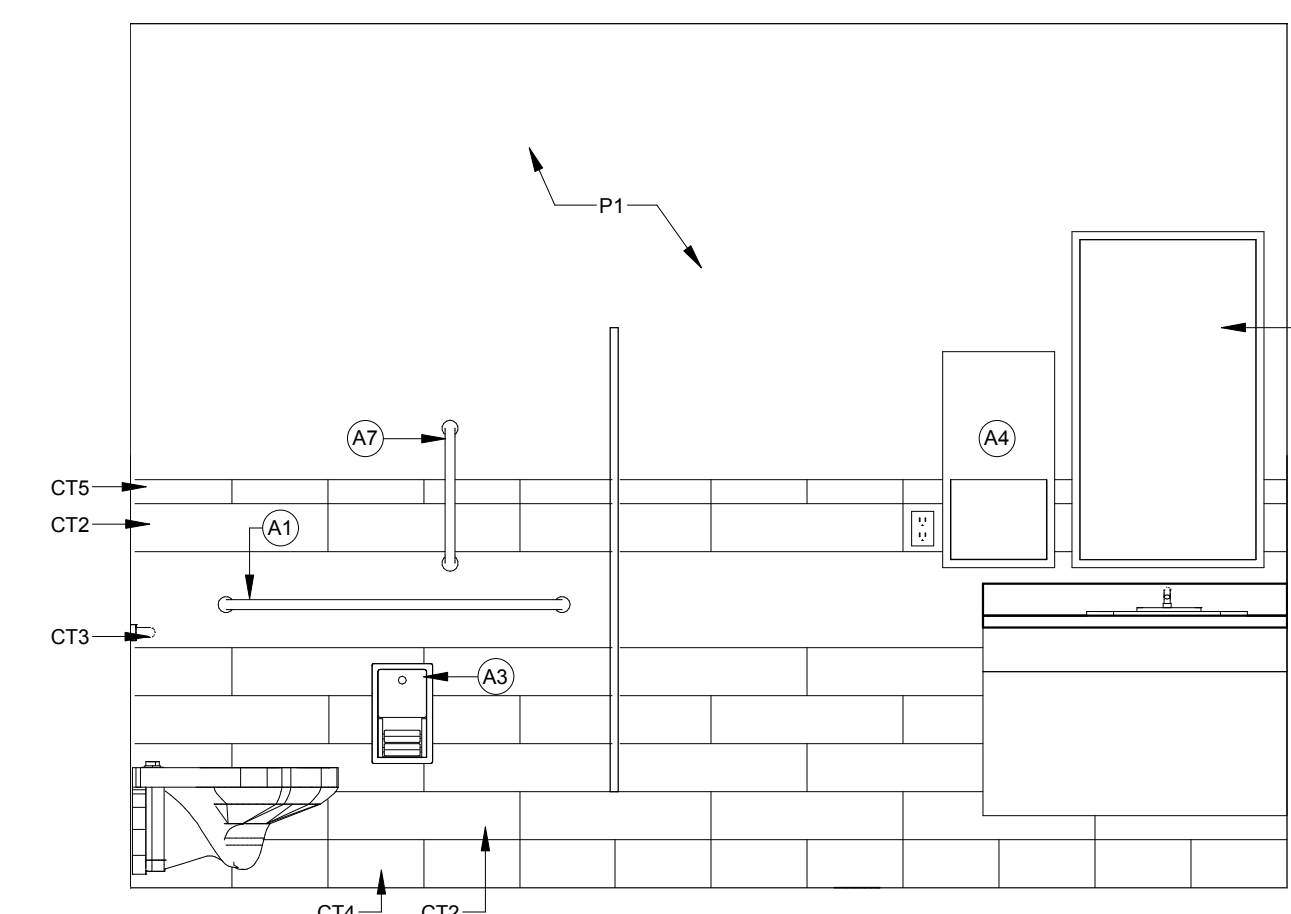

9 WOMEN'S WEST ELEVATION
1/2" = 1'-0"

FULLY SPRINKLERED BID DOCUMENTS

[illegible]