



1
2
3
4
5
6
7
8
9
10
11
12
13
14
15
16
17
18
19
20
21
22
23
24
25
26
27
28
29
30
31
32
33
34
35
36
37
38
39
40
41
42
43
44
45
46
47
48
49
50
51
52
53
54
55
56
57
58
59
60
61
62
63
64
65
66
67
68
69
70
71
72
73
74
75
76
77
78
79
80
81
82
83
84
85
86
87
88
89
90
91
92
93
94
95
96
97
98
99
100
101
102
103
104
105
106
107
108
109
110
111
112
113
114
115
116
117
118
119
120
121
122
123
124
125
126
127
128
129
130
131
132
133
134
135
136
137
138
139
140
141
142
143
144
145
146
147
148
149
150
151
152
153
154
155
156
157
158
159
160
161
162
163
164
165
166
167
168
169
170
171
172
173
174
175
176
177
178
179
180
181
182
183
184
185
186
187
188
189
190
191
192
193
194
195
196
197
198
199
200
201
202
203
204
205
206
207
208
209
210
211
212
213
214
215
216
217
218
219
220
221
222
223
224
225
226
227
228
229
230
231
231A
232
233
234
235
236
237
238
239
240
241
242
243
244
245
246
247
248
249
250
251
252
253
254
255
256
C1
C2
C3
C4
C5
C6
C7
C8
C9

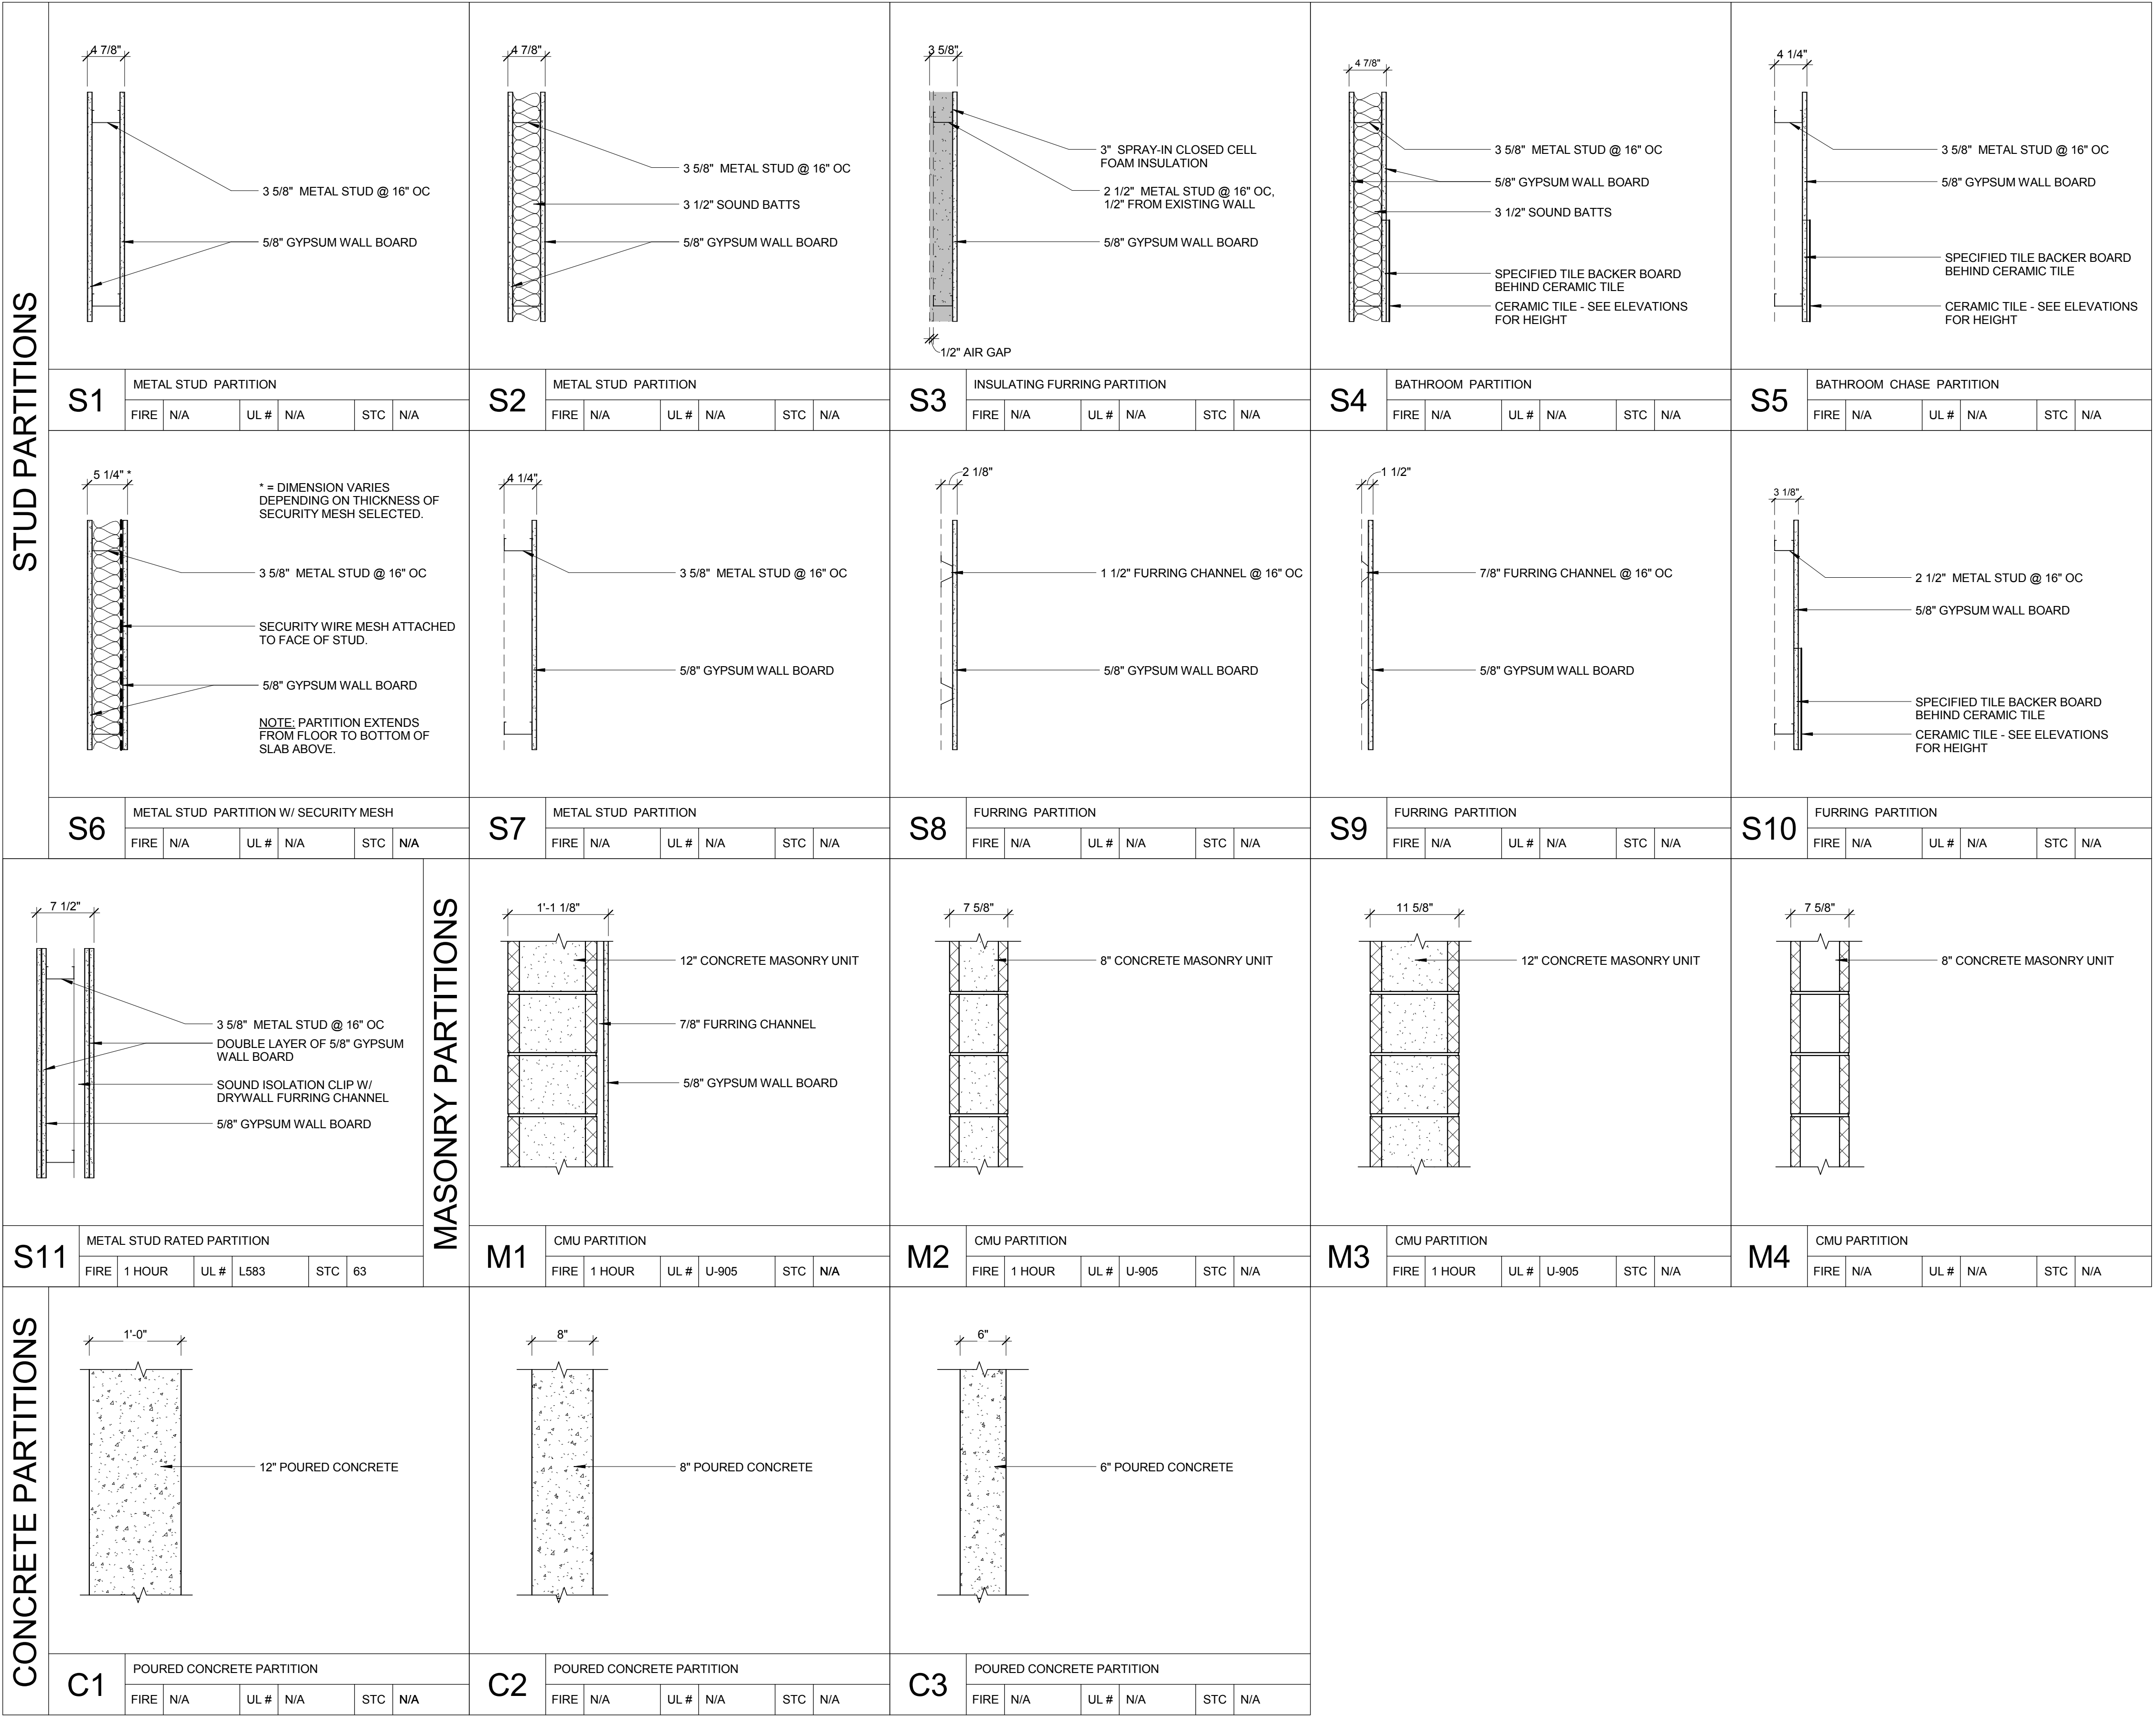

1 PARTITION TYPES
1" = 1'-0"

SECOND FLOOR FINISH SCHEDULE										
ROOM NUMBER	NAME	FLOOR FINISH	BASE FINISH	WALL FINISH				CEILING MATERIAL		COMMENTS
				NORTH	SOUTH	EAST	WEST			
201	LOBBY	LVT3	RB1	P1	P1	P1	P1	ACT		
202	CANTEN SERVICES SUITE	CPT3	RB1	P4	P1	P1	P1	ACT		
203	CANTEN SERVICES	CPT1	RB2	P1	P1	P1	P3	ACT		
204	DATA	LVT1	RB1	P1	P1	P1	P1	ACT		
205	SMALL CONFERENCE	CPT2/CPT4	RB1	P1	P1	P1	P2	ACT		
206A	WAITING AREA	CPT2/CPT4	RB1	P1	--	P3	--	ACT/GYP		
206B	ALCOVE	CPT3	RB1	P1	P1	P1	P1	ACT		
207	HR RECEPTION	CPT4	RB1	P1	WC1	P3	P1	ACT/GYP		
208	WOMENS	CT1	CT4	CT/P1	CT/P1	CT/P1	CT/P1	GWB		CT WAINSCOT
209	SUPERVISOR	CPT1	RB2	P1	P1	P1	P3	ACT		
210	SUPERVISOR	CPT1	RB2	P1	P1	P1	P3	ACT		
211	SUPERVISOR	CPT1	RB2	P1	P1	P1	P3	ACT		
212	OPEN OFFICE	CPT3	RB1	P1	P1	P1/WC2	P4	ACT		
213	SUPERVISOR	CPT1	RB2	P3	P1	P1	P1	ACT		
214	SUPERVISOR	CPT1	RB2	P3	P1	P1	P1	ACT		
215	MENS	CT1	CT4	CT/P1	CT/P1	CT/P1	CT/P1	GWB		CT WAINSCOT
216	BREAKROOM	LVT2	RB1	P2	P1	P1	P1	ACT		
217	PRV OFFICE	CPT1	RB2	P1	P1	P1	P2	GWB		
218	OWCP & BENEFITS	CPT1	RB2	P4	P1	P1	P1	ACT		
219	SPECIALIST W/RESPONSIBILITY	CPT1	RB2	P4	P1	P1	P1	ACT		
220	FILES/STORAGE	LVT1	RB1	P1	P1	P1	P1	ACT		
221	OPEN OFFICE	CPT3	RB1	P1	P1	P4	P1	ACT		
222	FILES/STORAGE	LVT1	RB1	P1	P1	P1	P1	ACT		
223	SPECIALIST W/RESPONSIBILITY	CPT1	RB2	P1	P4	P1	P1	ACT		
224	WORK ROOM	LVT1	RB1	P1	P5	P1	P5	ACT		
225	STAIR	ETR	ETR	ETR	ETR	ETR	ETR	ETR		
226	COMPUTER LAB	CPT3	RB1	P1	--	P1	P1	ACT		
227	MENS	CT	CT	CT/P1	CT/P1	CT/P1	CT/P1	GWB		CT WAINSCOT
228	WOMENS	CT1	CT	CT/P1	CT/P1	CT/P1	CT/P1	GWB		CT WAINSCOT
229	SHARED CONFERENCE ROOM	CPT2/CPT4	RB1	P1	P1	WC1	P1	ACT		
230	SHARED CONFERENCE ROOM	CPT2/CPT4	RB1	P1	P1	P1	P1	ACT		
231	CONFERENCE CENTER	CPT3	RB1	P1	P1	P4	P1	ACT		
231A	OFFICE	CPT1	RB2	P1	P1	P3	P1	ACT		
232	LARGE CONFERENCE ROOM	CPT2/CPT4	RB1	P1	P1	WC1	P1	ACT/GYP		
233	WAITING AREA	CPT2/CPT4	RB1	WC2	--	--	P1	ACT		
234	ELECTRICAL	LVT1	RB1	P1	P1	P1	P1	ACT		
235	WOMENS	CT1	CT	CT/P1	CT/P1	CT/P1	CT/P1	GWB		CT WAINSCOT
236	MENS	CT1	CT	CT/P1	CT/P1	CT/P1	CT/P1	GWB		CT WAINSCOT
237	STAIR	ETR	ETR	ETR	ETR	ETR	ETR	ETR		
238	FILE/COPY STORAGE	LVT1	RB1	P1	P1	P1	P5	ACT		
239	OPEN OFFICE	CPT3	RB1	--	P1	--	P1	ACT		
240	ACCOUNTING SUPERVISOR	CPT1	RB2	P4	P1	P1	P1	ACT		
241	OPEN OFFICE	CPT3	RB1	P1	P1	P4	P1	ACT		
242	BREAK ROOM	LVT2	RB1	P1	P1	P1	P2	ACT		
243	DSS SUPERVISOR	CPT1	RB2	P1	P4	P1	P1	ACT		
244	OPEN OFFICE	CPT3	RB1	P1	--	P1	P1	ACT		
245	CHIEF OF SERVICE	CPT1	RB2	P1	P1	P3	P1	ACT		
246	ADMINISTRATIVE ASSISTANT	CPT1	RB2	P1	P1	P1	P3	ACT		
247	ASSISTANT CHIEF	CPT1	RB2	P1	P1	P1	P3	ACT		
248	OPEN OFFICE	CPT3	RB1	P1	--	P4	P1	ACT		
249	PAYROLL SUPERVISOR	CPT1	RB2	P1	P1	P1	P4	ACT		
250	OPEN OFFICE	CPT3	RB1	P4	P1	P4	P1	ACT		
251	FILE/COPY SUPPLY	LVT1	RB1	P1	P1	P1	P5	ACT		
252	TRICARE LEAD COORDINATOR	CPT1	RB2	P1	P1	P1	P4	ACT		
253	OPEN OFFICE	CPT3	RB1	--	P1	P4	P1	ACT		
254	FINANCE WAITING AREA	CPT2/CPT4	RB1	--	WC1	P3	P1	ACT/GYP		
255	SMALL CONFERENCE	CPT2/CPT4	RB1	P2	P1	P1	P1	ACT/GYP		
256	HOUSEKEEPING	LVT1	RB1	P1	P1	P1	P1	ACT		
C1	CORRIDOR	CPT3	RB1	P1	P1	--	--	ACT		
C2	CORRIDOR	CPT3	RB1	--	P1	P1	P1	ACT		
C3	CORRIDOR	CPT3	RB1	--	--	--	--	ACT		
C4	CORRIDOR	CPT3	RB1	--	--	P1	P1	ACT		
C5	CORRIDOR	CPT3	RB1	P1	P1	--	P1	ACT		
C6	CORRIDOR	CPT3	RB1	P1	P1	--	--	ACT		
C7	CORRIDOR	CPT3	RB1	P1	P1	--	P1	ACT		
C8	CORRIDOR	CPT3	RB1	--	--	P1	P1	ACT		
C9	CORRIDOR	CPT3	RB1	P1	P1	--	--	ACT		

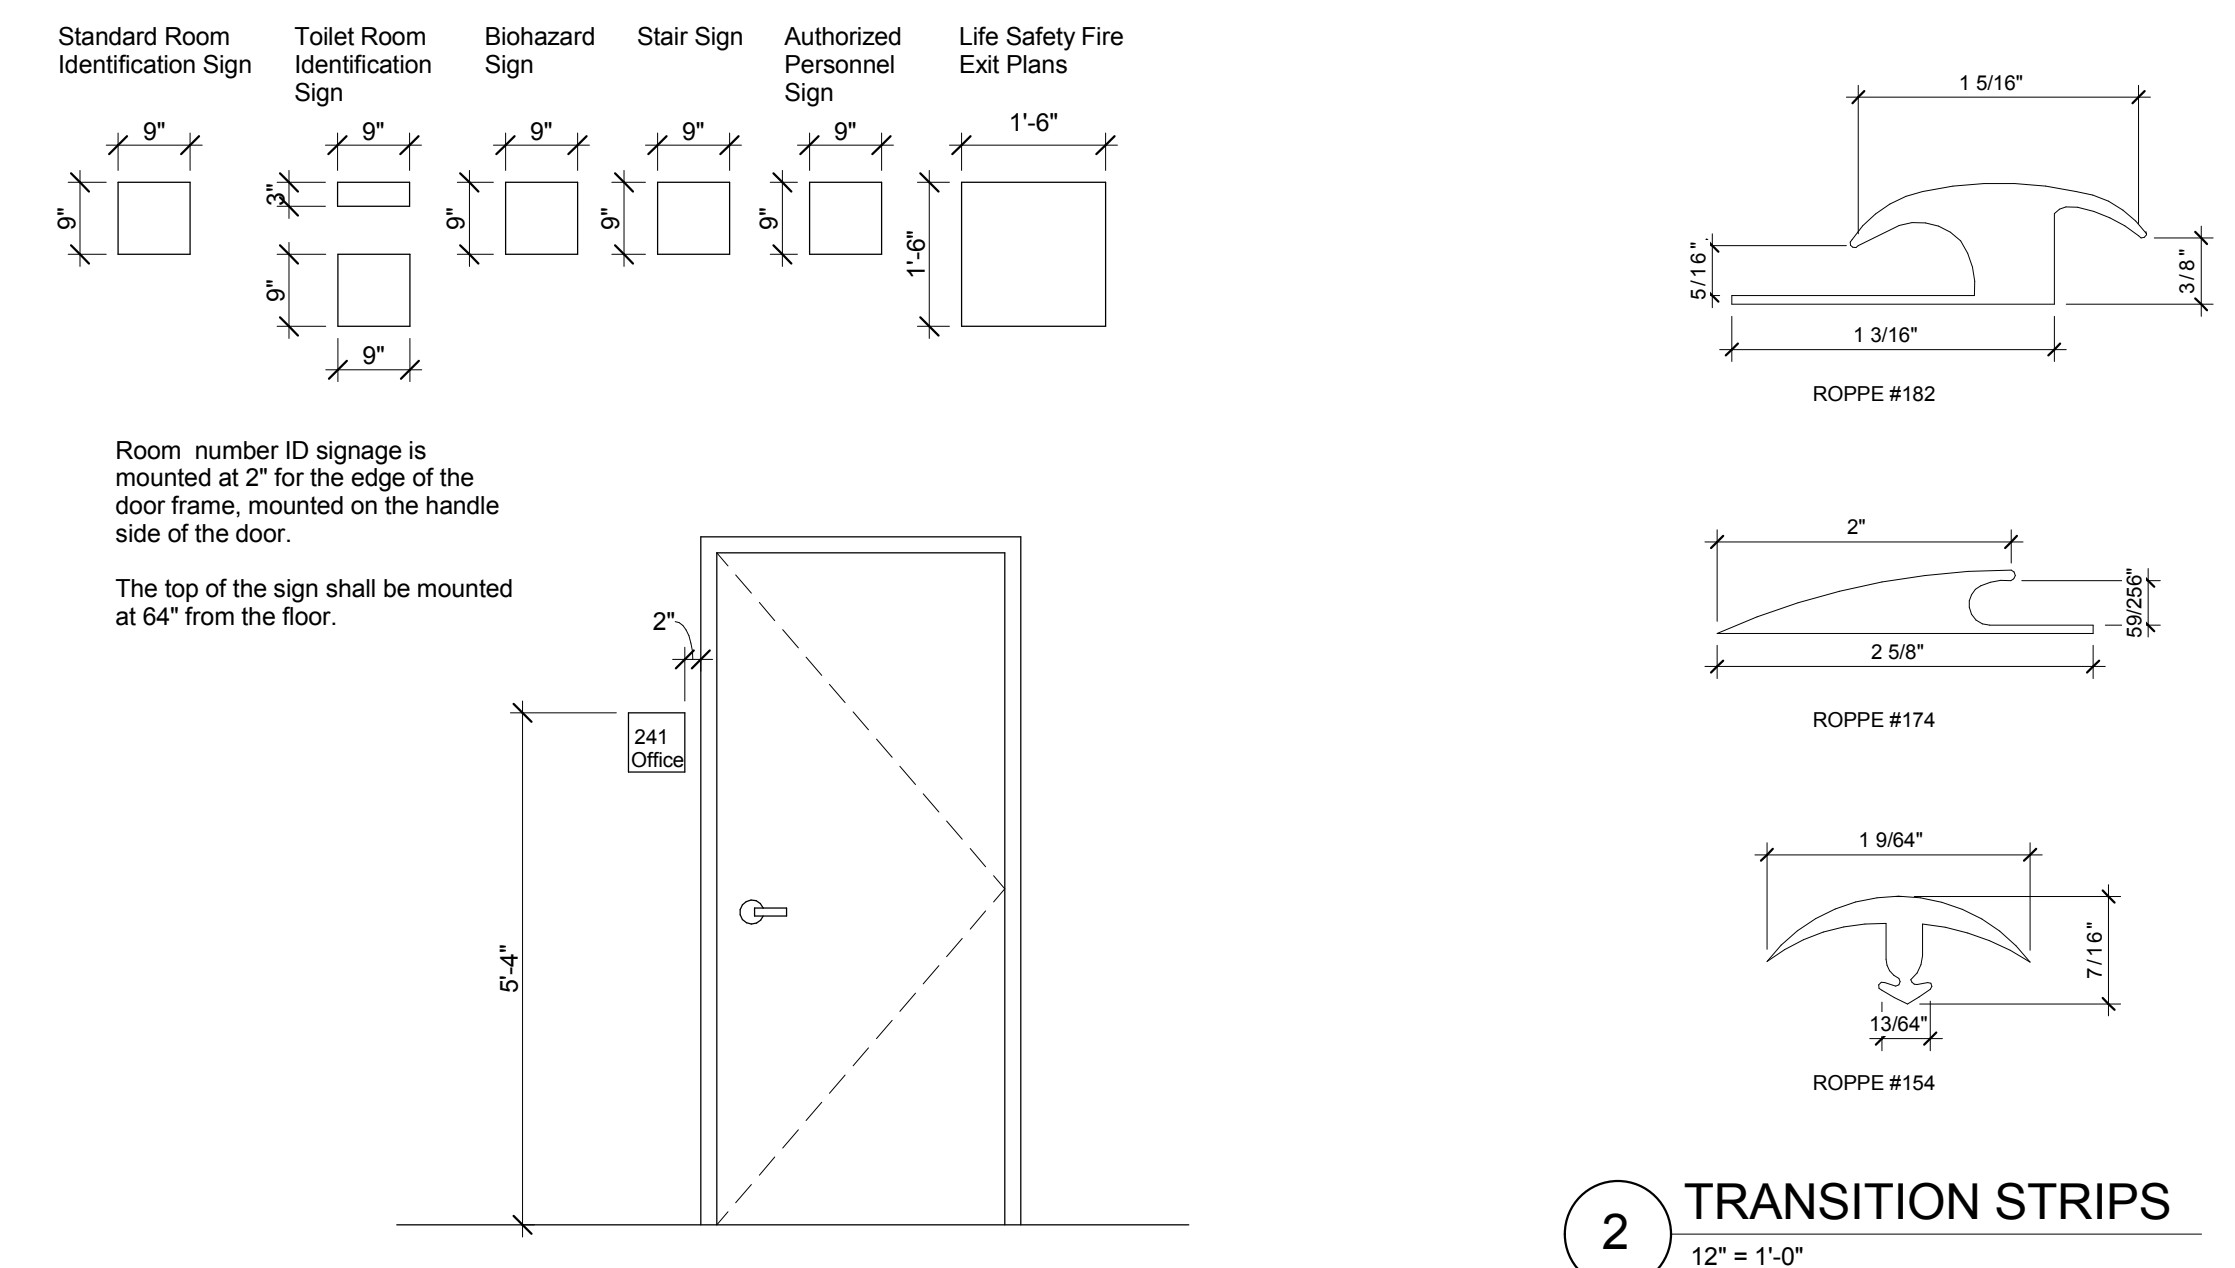

3 SIGNAGE
1/2" = 1'-0"

2 TRANSITION STRIPS
12" = 1'-0"

FULLY SPRINKLERED BID DOCUMENTS

CONSULTANTS: 		ARCHITECTS/ENGINEERS: 6587 HAMILTON AVENUE PITTSBURGH, PENNSYLVANIA 15206 PH: 412.287.7333 FAX: 412.287.7334 www.ae-works.com		Drawing Title FINISH SCHEDULE AND PARTITION TYPES		Project Title BUILDING 9 - SECOND FLOOR RENOVATION		Project Number 542-13-105		Office of Construction and Facilities Management 	
Revisions:		Date		Approved: Project Director		Location: 1400 Blackhorse Hill Road Coatesville, PA 19320		Building Number 9		Drawing Number A701	
						Date 05/12/14		Checked BB		Drawn AM	
								Dwg. 57 of 125			