


<p>ENGINEERS + CONSULTANTS:</p>		<p>Architecture Interiors Engineering Construction</p>	<p>600 W. Fulton Street Chicago, IL 60601-1299 T 312.464.9108 www.epsteinglobal.com</p>
--	---	--	--

ARCHITECT + ENGINEERS:


Bancroft Architects + Engineers

700 Nichols Blvd. Suite
Bk Crane Village # 60
Toll Free 800 848 8488 Fax 800 848 8488

03 001 03	Drawing Title CEILING DETAILS Approved Project Director VAPAKS PLANNING AND ENGINEERING
-----------------	--

Project Title Edward Hines, Jr. VA Hospital Renovate Building 228 4th Floor, Mental Health			Project Number 0070-14-001	Office of Construction and Facilities Management
			Bidding Number 228	
Location HINES, L.			Drawing Number A-531	
Date 4/4/2014	Checked DM	Drawn BD		

one eighth inch = one foot

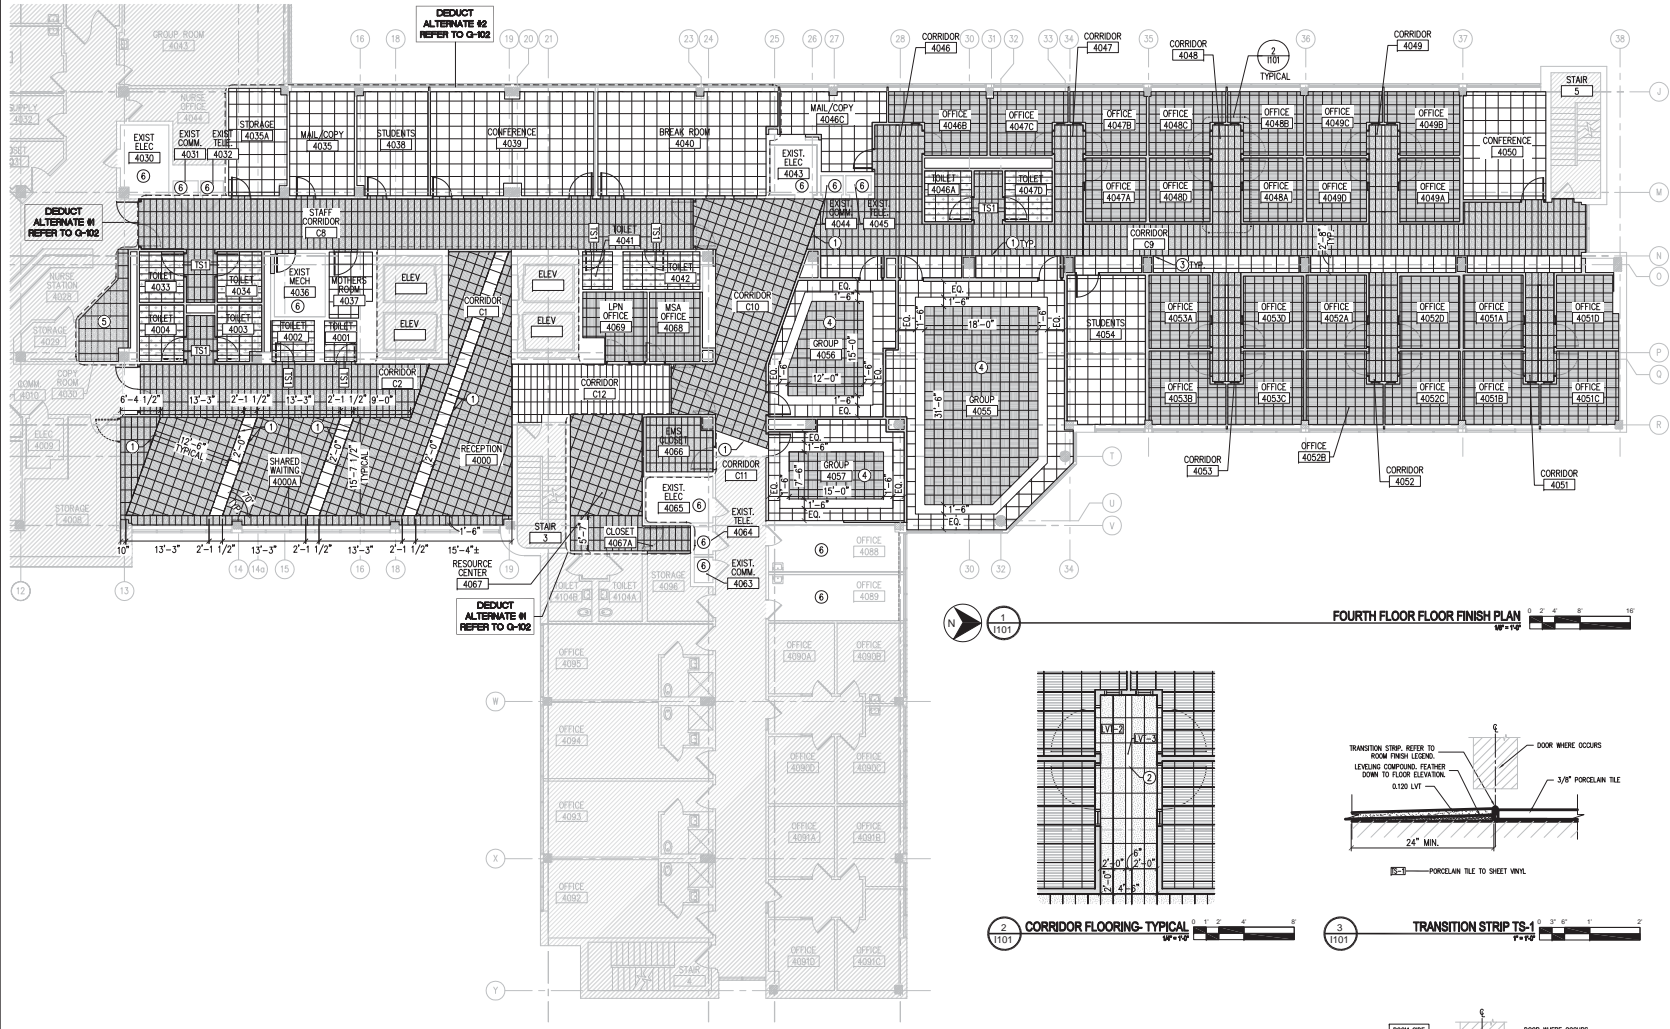

- ### FINISH GENERAL NOTES
1. FOLLOW MANUFACTURER'S REQUIREMENTS FOR SUB-FLOOR PREPARATION.
 2. FLOOR LEVELING AS NECESSARY BASED ON SUB-FLOOR CONDITION.
- ### FINISH PLAN LEGEND
- LVT-1 REFER TO ROOM FINISH LEGEND ON I-601
 - LVT-2 - HATCH DIRECTION DENOTES DIRECTION OF TILE PATTERN
 - LVT-3 REFER TO ROOM FINISH LEGEND ON I-601
 - LVT-4 REFER TO ROOM FINISH LEGEND ON I-601
 - CT-1 REFER TO ROOM FINISH LEGEND ON I-601
 - TRANSITION TAG SEE DETAIL - THIS SHEET.
 - DIVIDER STRIP REFER TO ROOM FINISH LEGEND ON I-601
- ### FINISH PLAN KEYNOTES
1. ALIGN EDGE OF FLOORING WITH EDGE OF CEILING.
 2. FLOOR FINISH ALIGNS WITH LIGHT FIXTURE ABOVE.
 3. ALIGN FLOORING LVT-1/LVT-3 WITH EDGE OF COLUMN.
 4. LVT-2 TO BE INSTALLED QUARTER TURNED AS SHOWN.
 5. LVT-1 TO BE INSTALLED AS TEMPORARY FLOORING.
 6. NO FLOOR FINISH WORK.


FOURTH FLOOR FLOOR FINISH PLAN
W-P-R

2 CORRIDOR FLOORING-TYPICAL
W-P-R



3 TRANSITION STRIP TS-1
P-P-R

4 LUXURY VINYL TILE AT DOOR
P-P-R

<p>ISSUED FOR BID 6/2/2014 DESIGN DEVELOPMENT SUBMISSION 3/8/2014 SCHEMATIC DESIGN SUBMISSION 10/1/2013 Revised</p>	<p>KEYPLAN: FOURTH FLOOR</p>	<p>ENGINEERS + CONSULTANTS: STEPSTEIN</p>	<p>ARCHITECT + ENGINEERS: Bancroft BANCROFT ARCHITECTS + ENGINEERS</p>	<p>Drawing Title: FOURTH FLOOR FLOOR FINISH PLAN</p>	<p>Approved Project Director: WAPACOS PLANNING AND ENGINEERING</p>	<p>Project Title: Edward Hines, Jr. VA Hospital Renovate Building 228 4th Floor, Mental Health</p>	<p>Project Number: 9079-14-001 Building Number: 228 Drawing Number: I-101</p>	<p>Office of Construction and Facilities Management</p>
---	----------------------------------	--	---	--	--	--	---	---

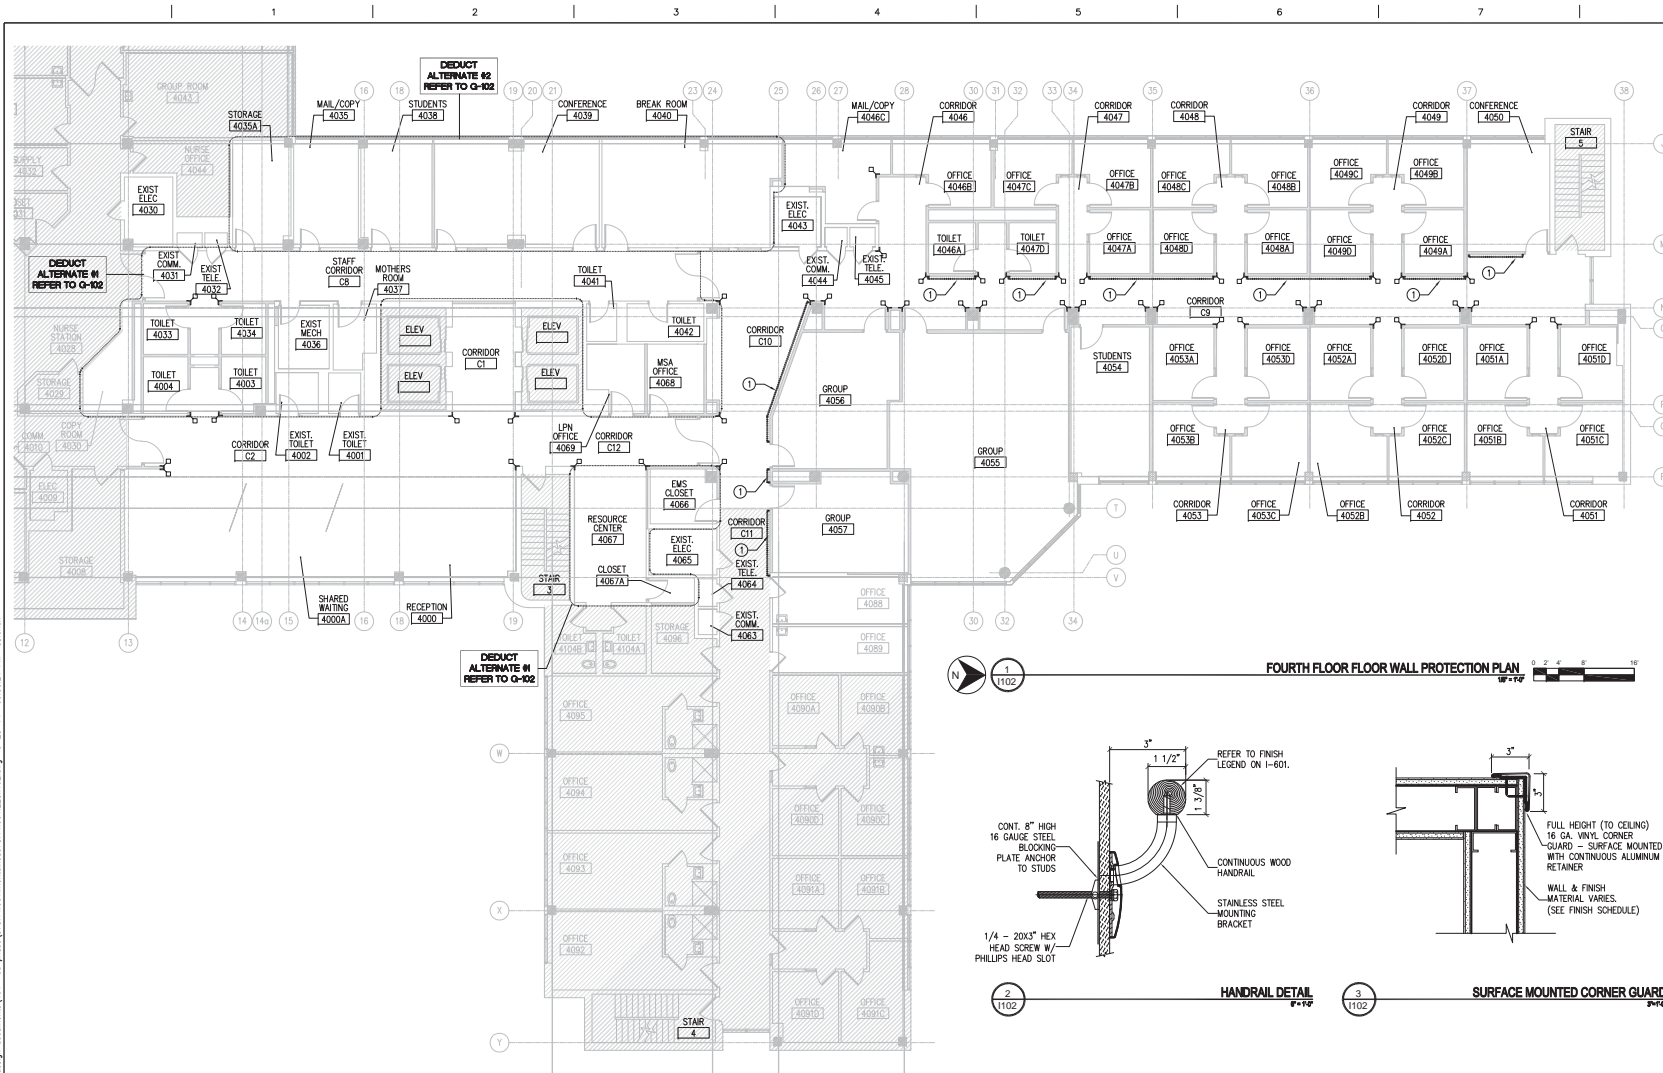

FOURTH FLOOR FLOOR WALL PROTECTION PLAN

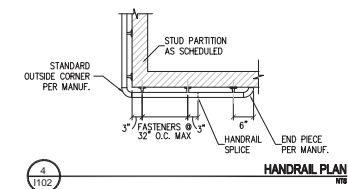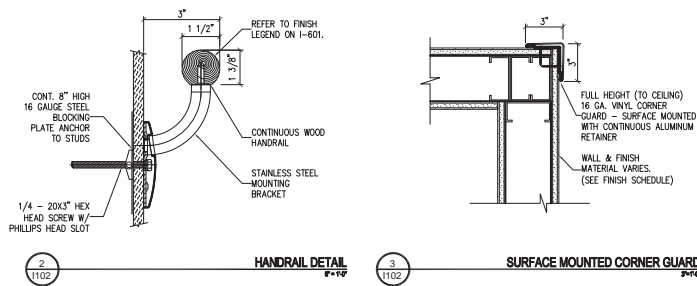

--	--	