


# GENERAL NOTES

- SEE SHEET A-101 AND C-101 FOR EXTINGUISHER AND CABINET LOCATIONS.
- COORDINATE WITH ARCHITECTURAL RCP DRAWINGS FOR SPRINKLER HEAD LOCATIONS.

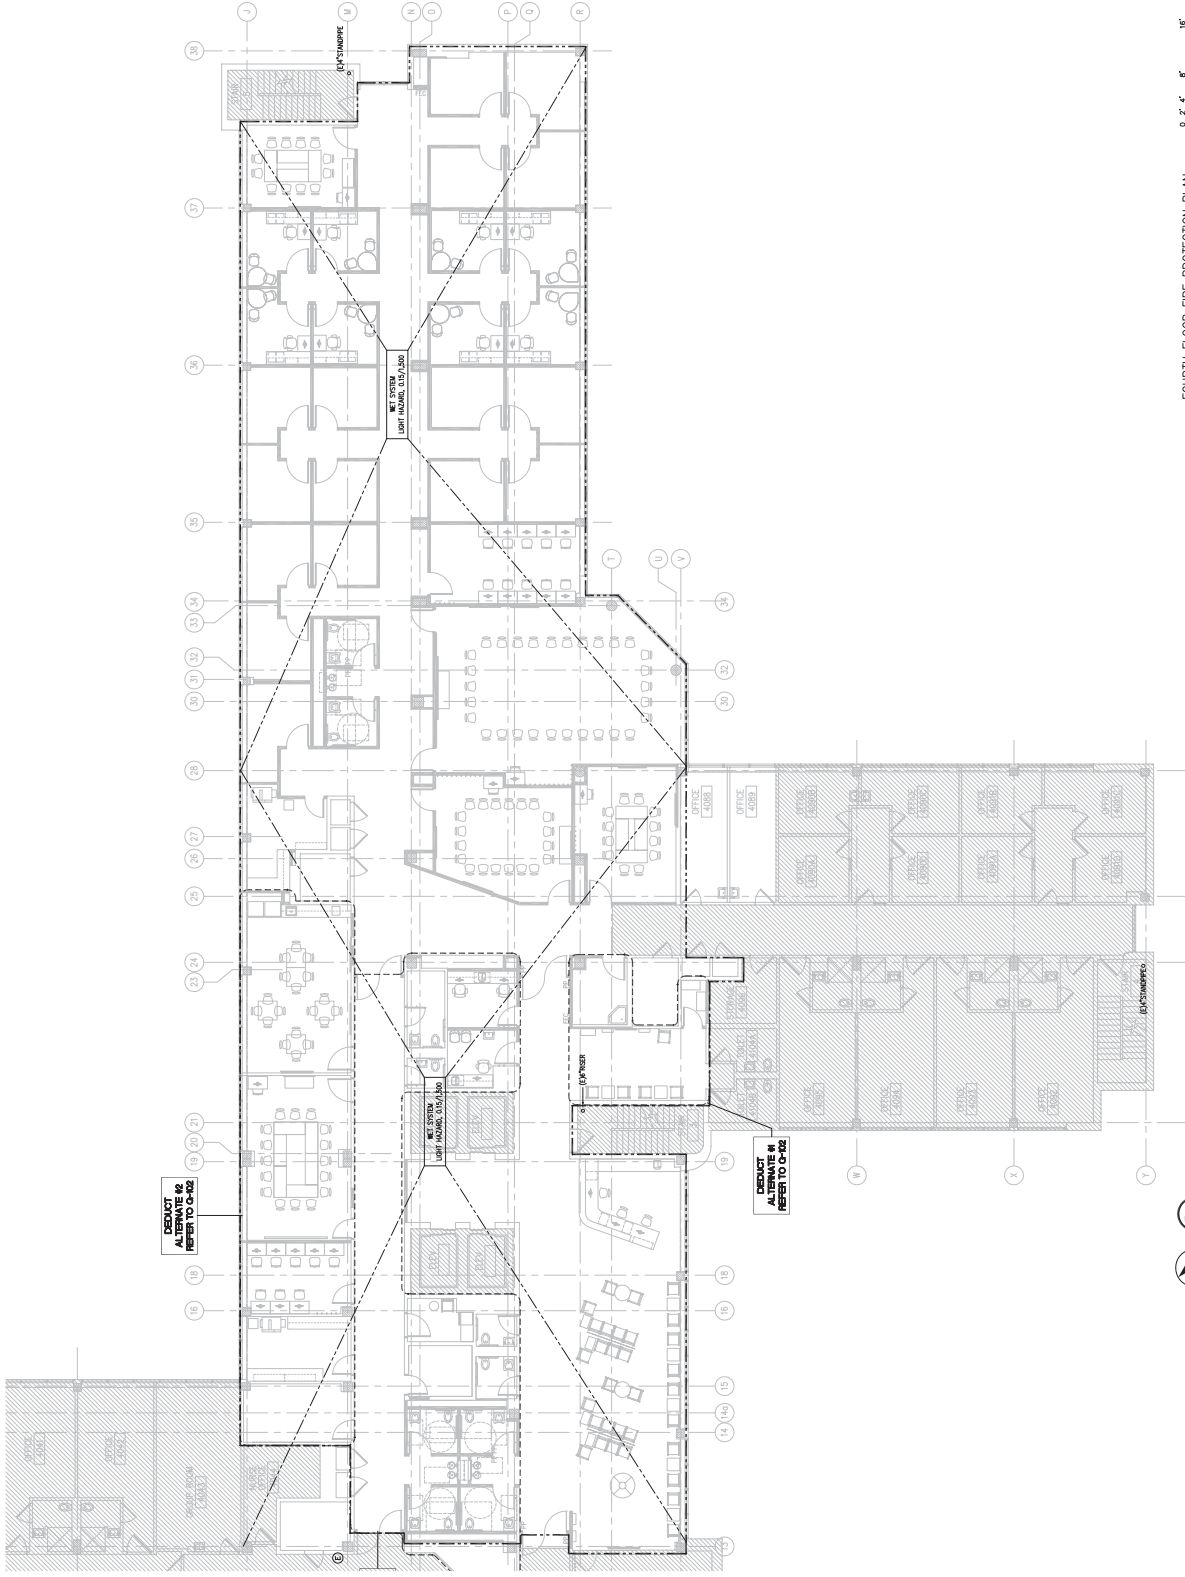

FOURTH FLOOR FIRE PROTECTION PLAN  
1/4" = 1'-0"

				<b>KEYPLAN:</b>							



