



INTERIOR CIRCUIT


PERIMETER GREEN LIGHT CIRCUIT

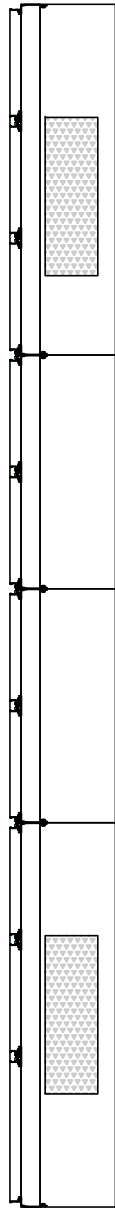


JBOX TYP

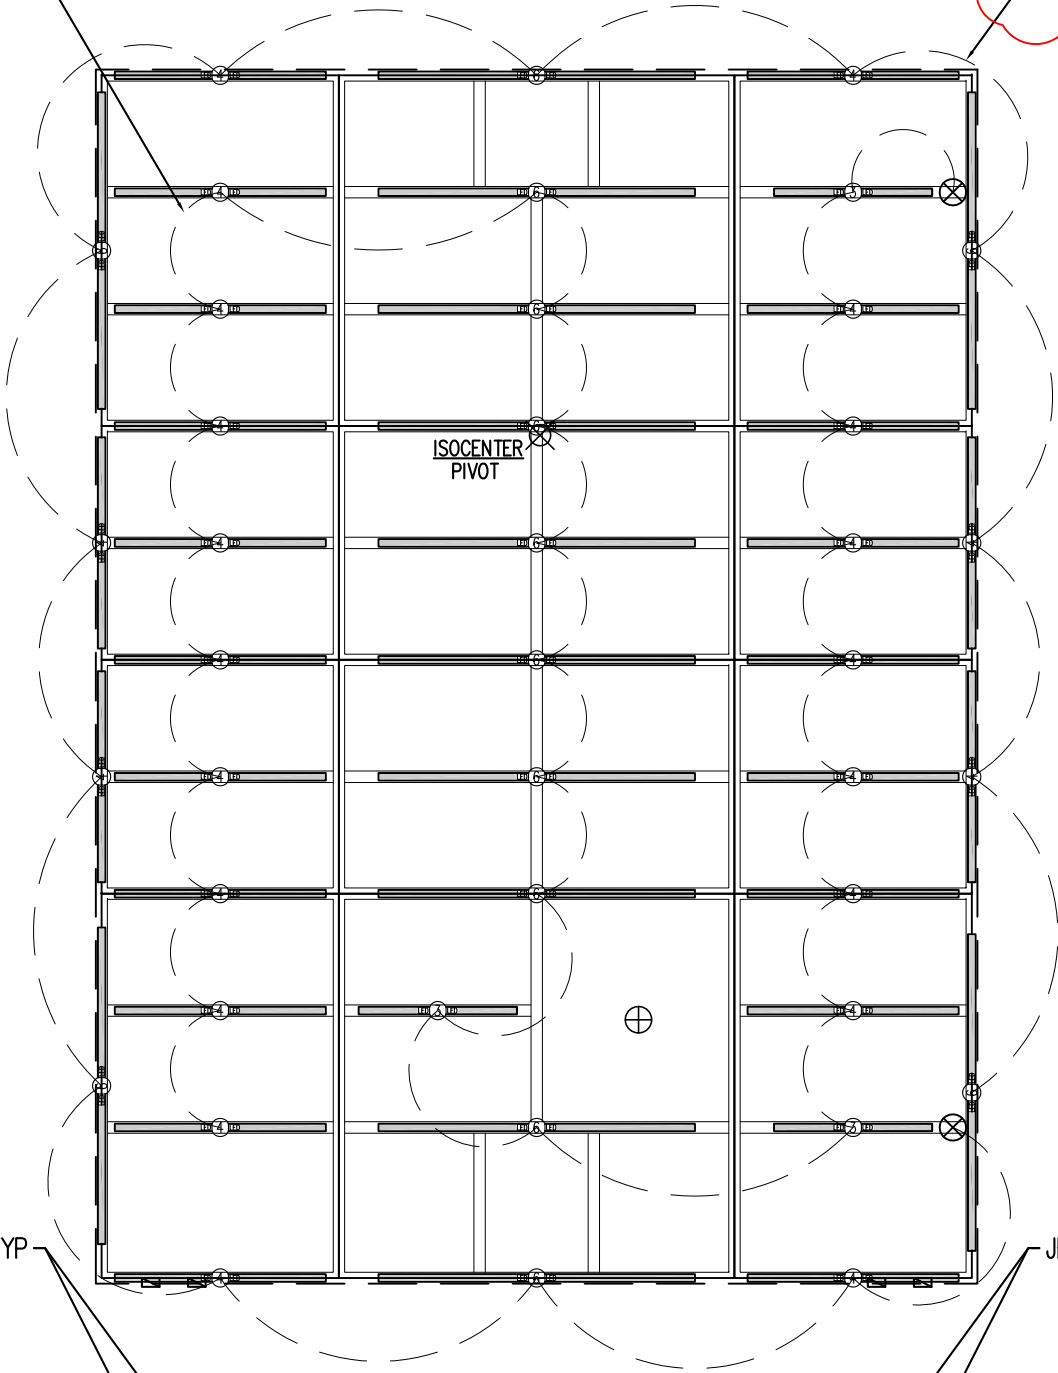

JBOX TYP

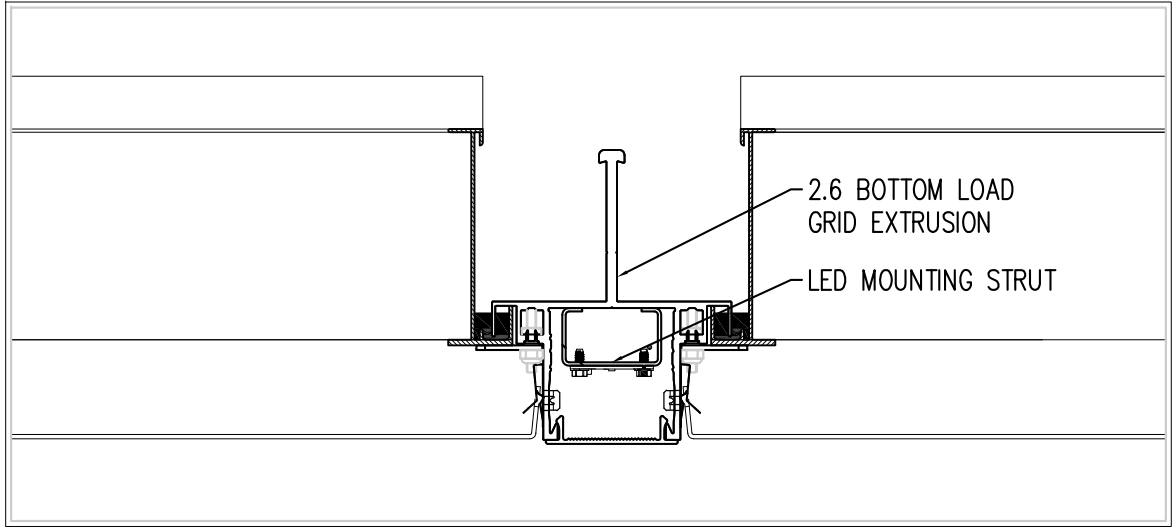

LED LIGHTING SECTION TYP

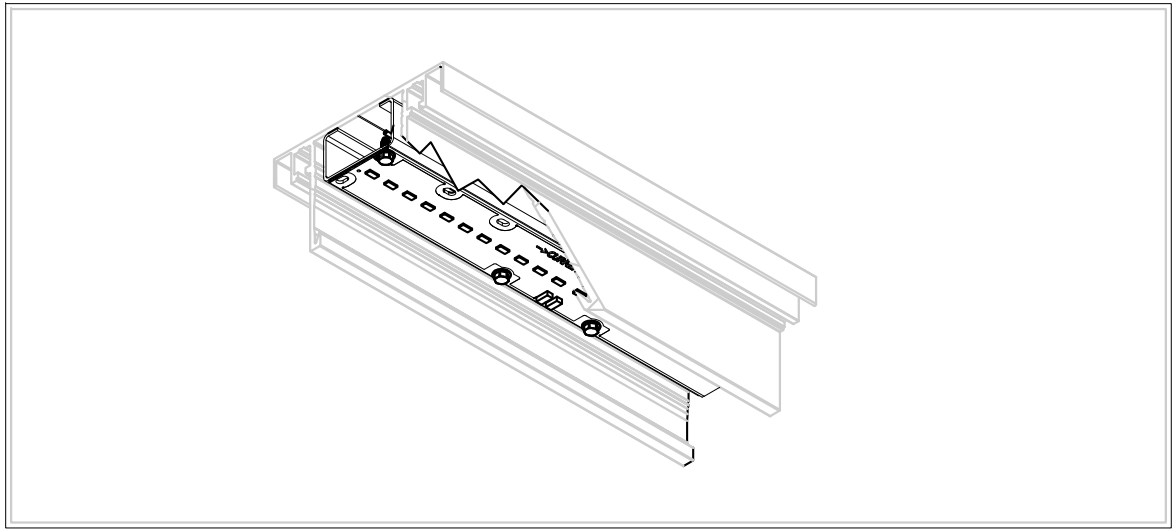


LED LIGHTING ISOMETRIC TYP

NOTE:

- 1) 1 INTERIOR CIRCUIT, 1 PERIMETER CIRCUIT
- 2) GREEN LIGHTING @ CLEANSUITE PERIMETER

KEY:

 =LED LIGHTS

 =POWER DROP

FILE NAME: 14-6019_VA_HYBR_Layout_rev07.dwg

REV:	DATE:	BY:	DESCRIPTION

THIS DRAWING, SPECIFICATIONS, AND CONCEPTS CONTAINED HEREIN ARE THE SOLE PROPERTY OF HUNTAIR, AND MAY NOT BE REPRODUCED OR USED IN ANY FASHION WITHOUT THE PRIOR WRITTEN PERMISSION OF HUNTAIR CORPORATION.

TOLERANCES
UNLESS OTHERWISE
SPECIFIED

FRACTIONS : $\pm 1/32$
0.0 : ± 0.1
0.00 : ± 0.03
0.000 : ± 0.010
0.0000 : GIVEN
ANGLES : $\pm 0.5^\circ$

LIGHTING LAYOUT

CLEANSUITE

DRAWN BY:
mfarnsworth

ISSUED ON:
8/25/2014

CHECKED BY:

SCALE:
NONE

 **HUNTAIR**

TITLE:
VA-PALO ALTO
HYBRID ROOM
CLEANSUITE LAYOUT

SIZE: **B** DRAWING NO: 14-6019

JOB NO: xxxx-xxx

19855 SW 124th AVENUE
TUALATIN, OR 97062
Phone (503) 639-0113
Fax (503) 639-1269

SHEET: OF: