


FLOOR PLAN:

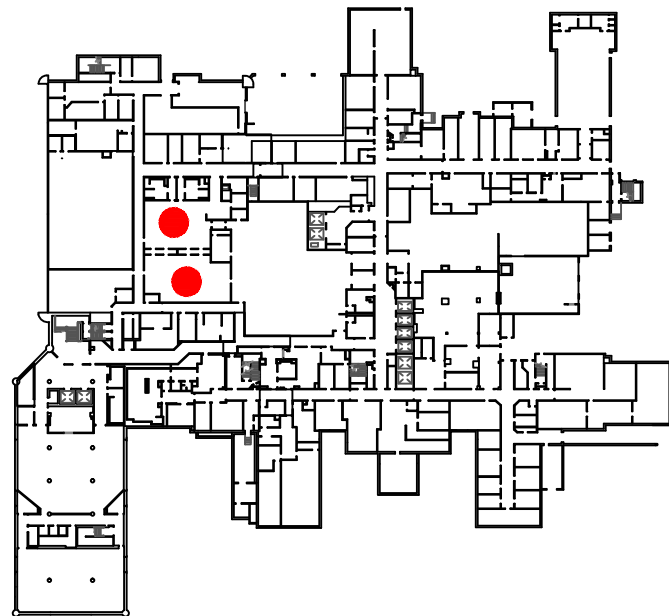

INFECTION CONTROL RISK ASSESSMENT:

LOW/MEDIUM RISK (LEVEL II):
NO WORK SHALL COMMENCE WITHOUT PRIOR SCHEDULING AND APPROVAL FROM COTR. PROVIDE ACTIVE MEANS TO PREVENT AIRBORNE DUST FROM DISPERSING INTO THE ATMOSPHERE. WATER MIST WORK SURFACES TO CONTROL DUST WHILE CUTTING. WIPE WORK SURFACE WITH DISINFECTANT. CONTAIN CONSTRUCTION WASTE BEFORE TRANSPORT IN TIGHTLY COVERED CONTAINERS. ALL CEILING TILES REMOVED FOR CONDUIT INSTALLATION SHALL BE REPLACED AT THE END OF EVERY WORK SHIFT IN ORDER TO MAINTAIN THE SMOKE BARRIER. USE A HEPA VACUUM ON EVERY TILE BEFORE REINSTALLATION. ONLY ONE CEILING TILE CAN BE REMOVED AT A TIME FOR CABLE/CONDUIT INSTALLATION. WET MOP AND/OR VACUUM WITH HEPA FILTERED VACUUM AT THE END OF EVERY WORK SHIFT.

SHEET NOTES:

- ROOM BA113A NOTES:
1. Sterilizer chemical units on South wall to remain in place
 2. Remove Door to Room BA100 - construct wall
 3. Remove Door to Room BA113 - construct pass through Window
 4. Install Door/Door Frame to Room BA110
 5. Install of Fixed Shelving - location to be determined based on users needs
 6. Install four custom size stainless steel sinks for reprocessing operations.
 7. Site preparation Required for (Location of equipment on drawing is not final - this is a draft. A&E to determine best layout based on users needs):
 - A. Two Olympus Endoscope Re-processors (OER)
 - B. One TD-100 Automated TEE Probe Disinfector -
 - C. One Trophon Unit
 - D. RTLS Equipment - Power, Data and Wall Mounts

By	Revisions	Date

GENERAL NOTES:
1. SCALED DIMENSIONS & ARCHITECTURAL FEATURES MAY NOT BE CORRECT.
2. CONTRACTORS & A/E's ARE RESPONSIBLE TO FIELD VERIFY ALL DIMENSIONS WITHIN THE PROJECT AREA.

DEPARTMENT OF VETERANS AFFAIRS
MEDICAL CENTER
1055 Clermont Street
Denver, Colorado, 80220

Drawing Title SPS BASEMENT LAYOUT GI LAB - DRAFT LAYOUT		Project Title GI HVAC & EQUIPMENT SITE PREP		Date 05/15/2014
Approved: Service Chief	Drawn CMG	Building Number 1	Title Block By ska	Project No. 554-14-821
Approved: Section Chief	Checked	Wing C	DRAWING No. A-04 Dwg 4 Of 4	

Department of
Veterans Affairs