


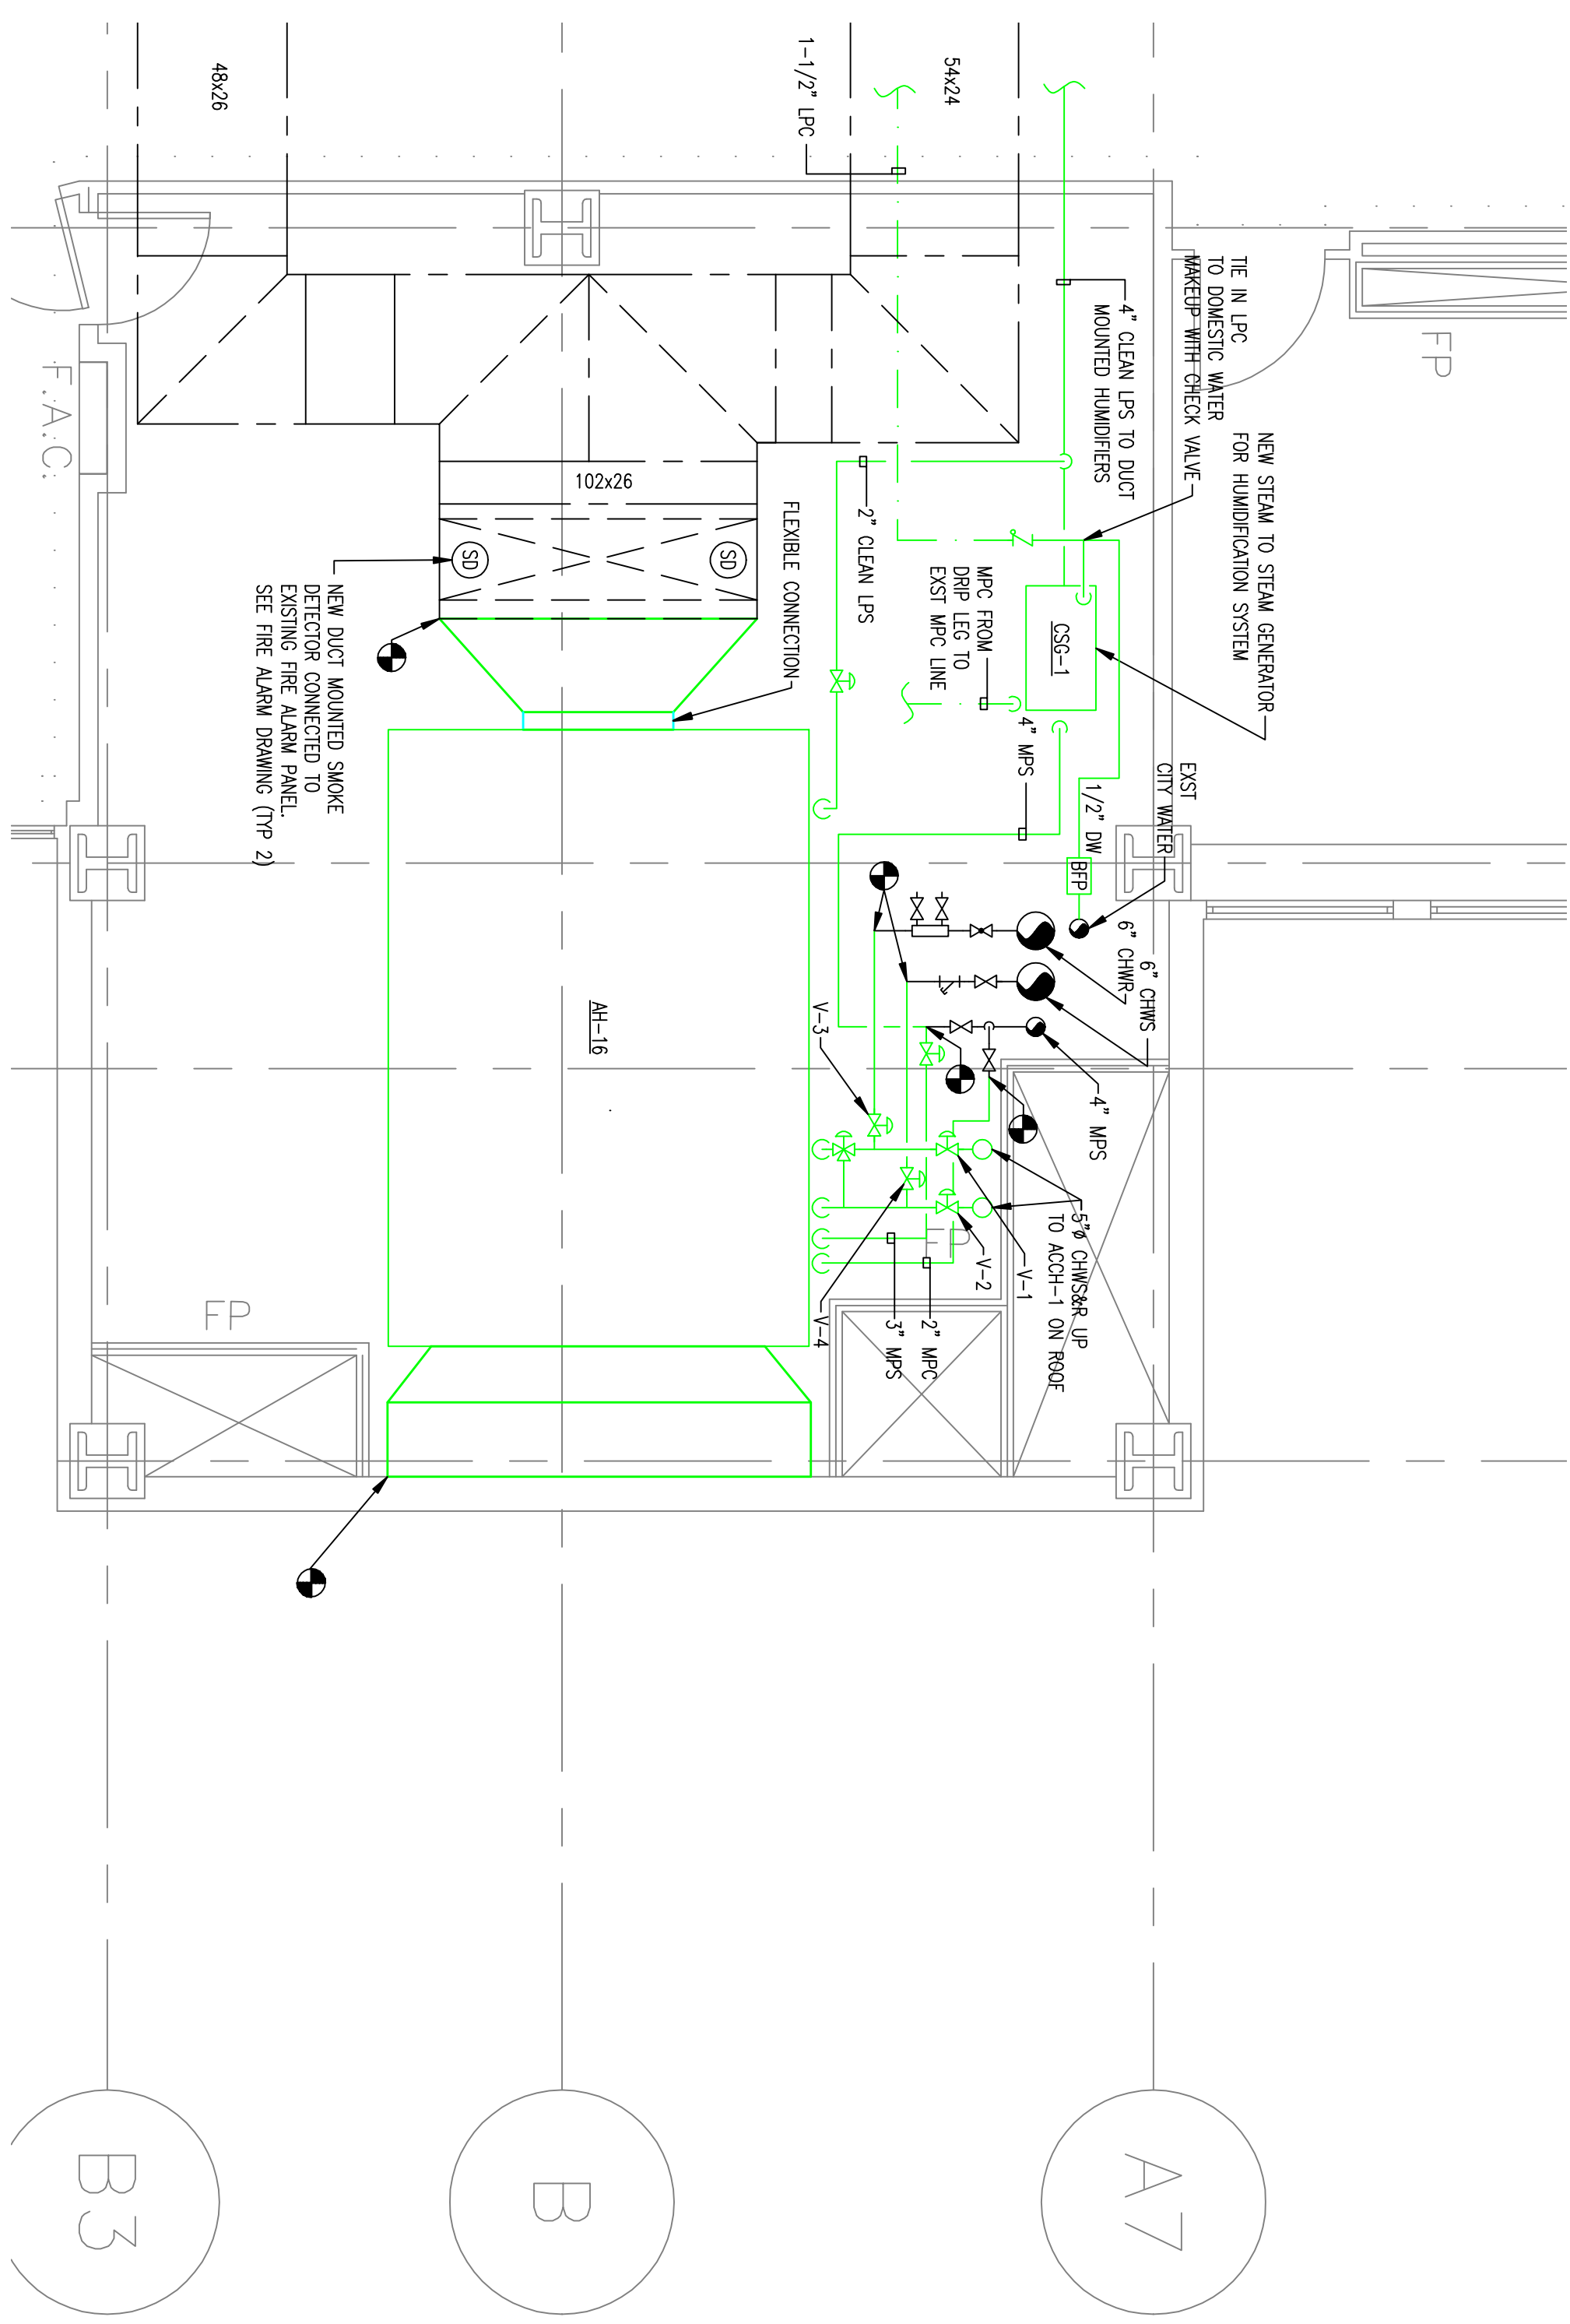

1 **2ND FLOOR CONSTRUCTION PART PLAN**
Scale: 1/8" = 1'-0"

2ND FLOOR MER CONSTRUCTION PART PLAN
Scale: 1/4" = 1'-0"



1. CONTRACTOR SHALL VARY ALL CONDITIONS IN THE FIELD PRIOR TO SUBMISSION OF PRICES AND START OF CONSTRUCTION. ALL DISCREPANCIES AS FAR THESE PRIMINGS WITH ACTUAL FIELD CONDITIONS THAT SHALL INTERFERE WITH THE COMPLETION OF THE WORK SHALL BE THE RESPONSIBILITY OF THE CONTRACTOR. THEY WILL BE REPORTED TO THE CONSTRUCTION MANAGER, PROJECT MANAGER, AND ENGINEER. HVAC CONTRACTOR SHALL VARY AND INDICATE ALL SUPPLY AND RETURN DUCTS EXACT SIZES AND LOCATIONS. EXISTING CONCRETE EQUIPMENT PAD FOR 40-44-16 SHALL REMAIN.
2. REMOVE AND REINSTALL OUTSIDE AIR LOUVERS AND ASSOCIATED BIRD SCREENS ASSOCIATED WITH THE REMOVAL OF THE EXISTING AIR HANDLING UNIT. CONNECT NEW AIR HANDLING UNIT TO REINSTALLED OUTSIDE AIR LOUVER.
- 3.