

ENTRYWAY ACCESSIBILITY

VASNHS - NORTH LAS VEGAS, NV

VA PROJECT NO. 593-15-101

SHEET INDEX

- A-1 BASEMENT FLOOR PLANS & SCHEDULES
- A-2 1ST FLOOR PLANS & SCHEDULES
- A-3 2ND FLOOR PLANS & SCHEDULES
- A-4 3RD FLOOR PLANS & SCHEDULES
- A-5 5TH & 6TH 1st & 2nd FLOOR PLANS & SCHEDULES
- A-6 DOOR SCHEDULE




NOTES

- ② PROVIDE & INSTALL STANLEY MAGIC SWING DOOR OPERATOR W/ S.A.D.A. PUSH PADS. RE-USE EXISTING CARD ACCESS READERS & WIRE INTO THE AUTOMATIC OPERATOR LOGIC CONTROL PANEL. REQUIRED (1) 120V 5A CIRCUIT PULLED FROM AN ELECTRICAL SOURCE TBD.
- ③ PROVIDE & INSTALL CARD ACCESS CONTROL READERS ON EXISTING DOORS. ELECTRIC STRIKES & WIRE INTO THE SERVER LOGIC CONTROL PANEL. SERVER ROOM LOCATION TBD. MANUFACTURE: HID. MODEL: MULTI-CLASS PIV READER II.
- ④ PROVIDE & INSTALL DOOR HOLD OPENS MECHANISM. EQUIPMENT SHALL BE COMPATIBLE FOR CONNECTION TO THE EXISTING HOSPITAL FIRE ALARM SYSTEM.
- ⑤ REMOVE EXISTING DOUBLE DOOR & FRAME. PROVIDE & INSTALL UNIVEN SP-UT LITE GLASS LIGHT OPERATOR FINISH 1 1/2\"/>
- ⑥ REMOVE EXISTING 36\"/>
- ⑦ REMOVE EXISTING AUTOMATIC DOOR OPENER PUSH PLATE AND INSTALL MOTION SENSOR ON BOTH SIDES OF DOOR. SET SENSOR FOR ACTIVATION AT MAXIMUM OF 8\"/>
- ⑧ REMOVE EXISTING SLIDING DOORS AND TRACK. PROVIDE AND INSTALL A STANLEY 5400 SERIES DURAMAX TELESCOPIC SLIDING DOOR SYSTEM W/ 1\"/>
- ⑨ PROVIDE & INSTALL (1) 84\"/>
- ⑩ PROVIDE & INSTALL (1) 42\"/>
- ⑪ PROVIDE & INSTALL CARD ACCESS READERS ON BOTH SIDES OF THE EXISTING DOOR & WIRE INTO THE AUTOMATIC OPERATOR LOGIC CONTROL PANEL. INSTALL PUSH BUTTON RELEASE BEHIND NURSES STATION FOR QUICK ACCESS IF REQUIRED. REQUIRED (1) 120V 5A CIRCUIT PULLED FROM AN ELECTRICAL SOURCE TBD.

NOTES:

NOTES:

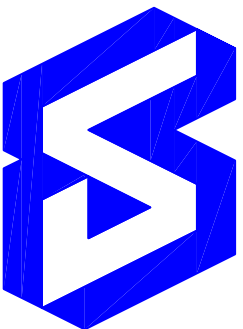

Department of
Veterans Affairs

PROJECT TITLE:

VA SOUTHERN NEVADA HEALTHCARE SYSTEM
ENTRYWAY ACCESSIBILITY

BUILDING NO:

1

CHECKED BY:

JJ

DRAWN BY:

JJ

LOCATION: 6900 North Pecos Road, North Las Vegas, Nevada 89086

DATE: 8-26-2014

PROJECT NO: 593-15-101
DRAWING NO:

A-2

DRAWING: 2 OF 6