




**GENERAL NOTES**  
 1. CABLES TO DEVICES ON THIS SHEET SHALL BE ROUTED TO HC-12. REFER TO 4/53TY200 FOR CLOSET LAYOUT AND 53TY102 FOR LOCATION. ALTERNATIVELY, DEVICE CABLING MAY BE ROUTED TO MC-1. REFER TO 2/52TY100 FOR LAYOUT AND 1/52TY101 FOR LOCATION.

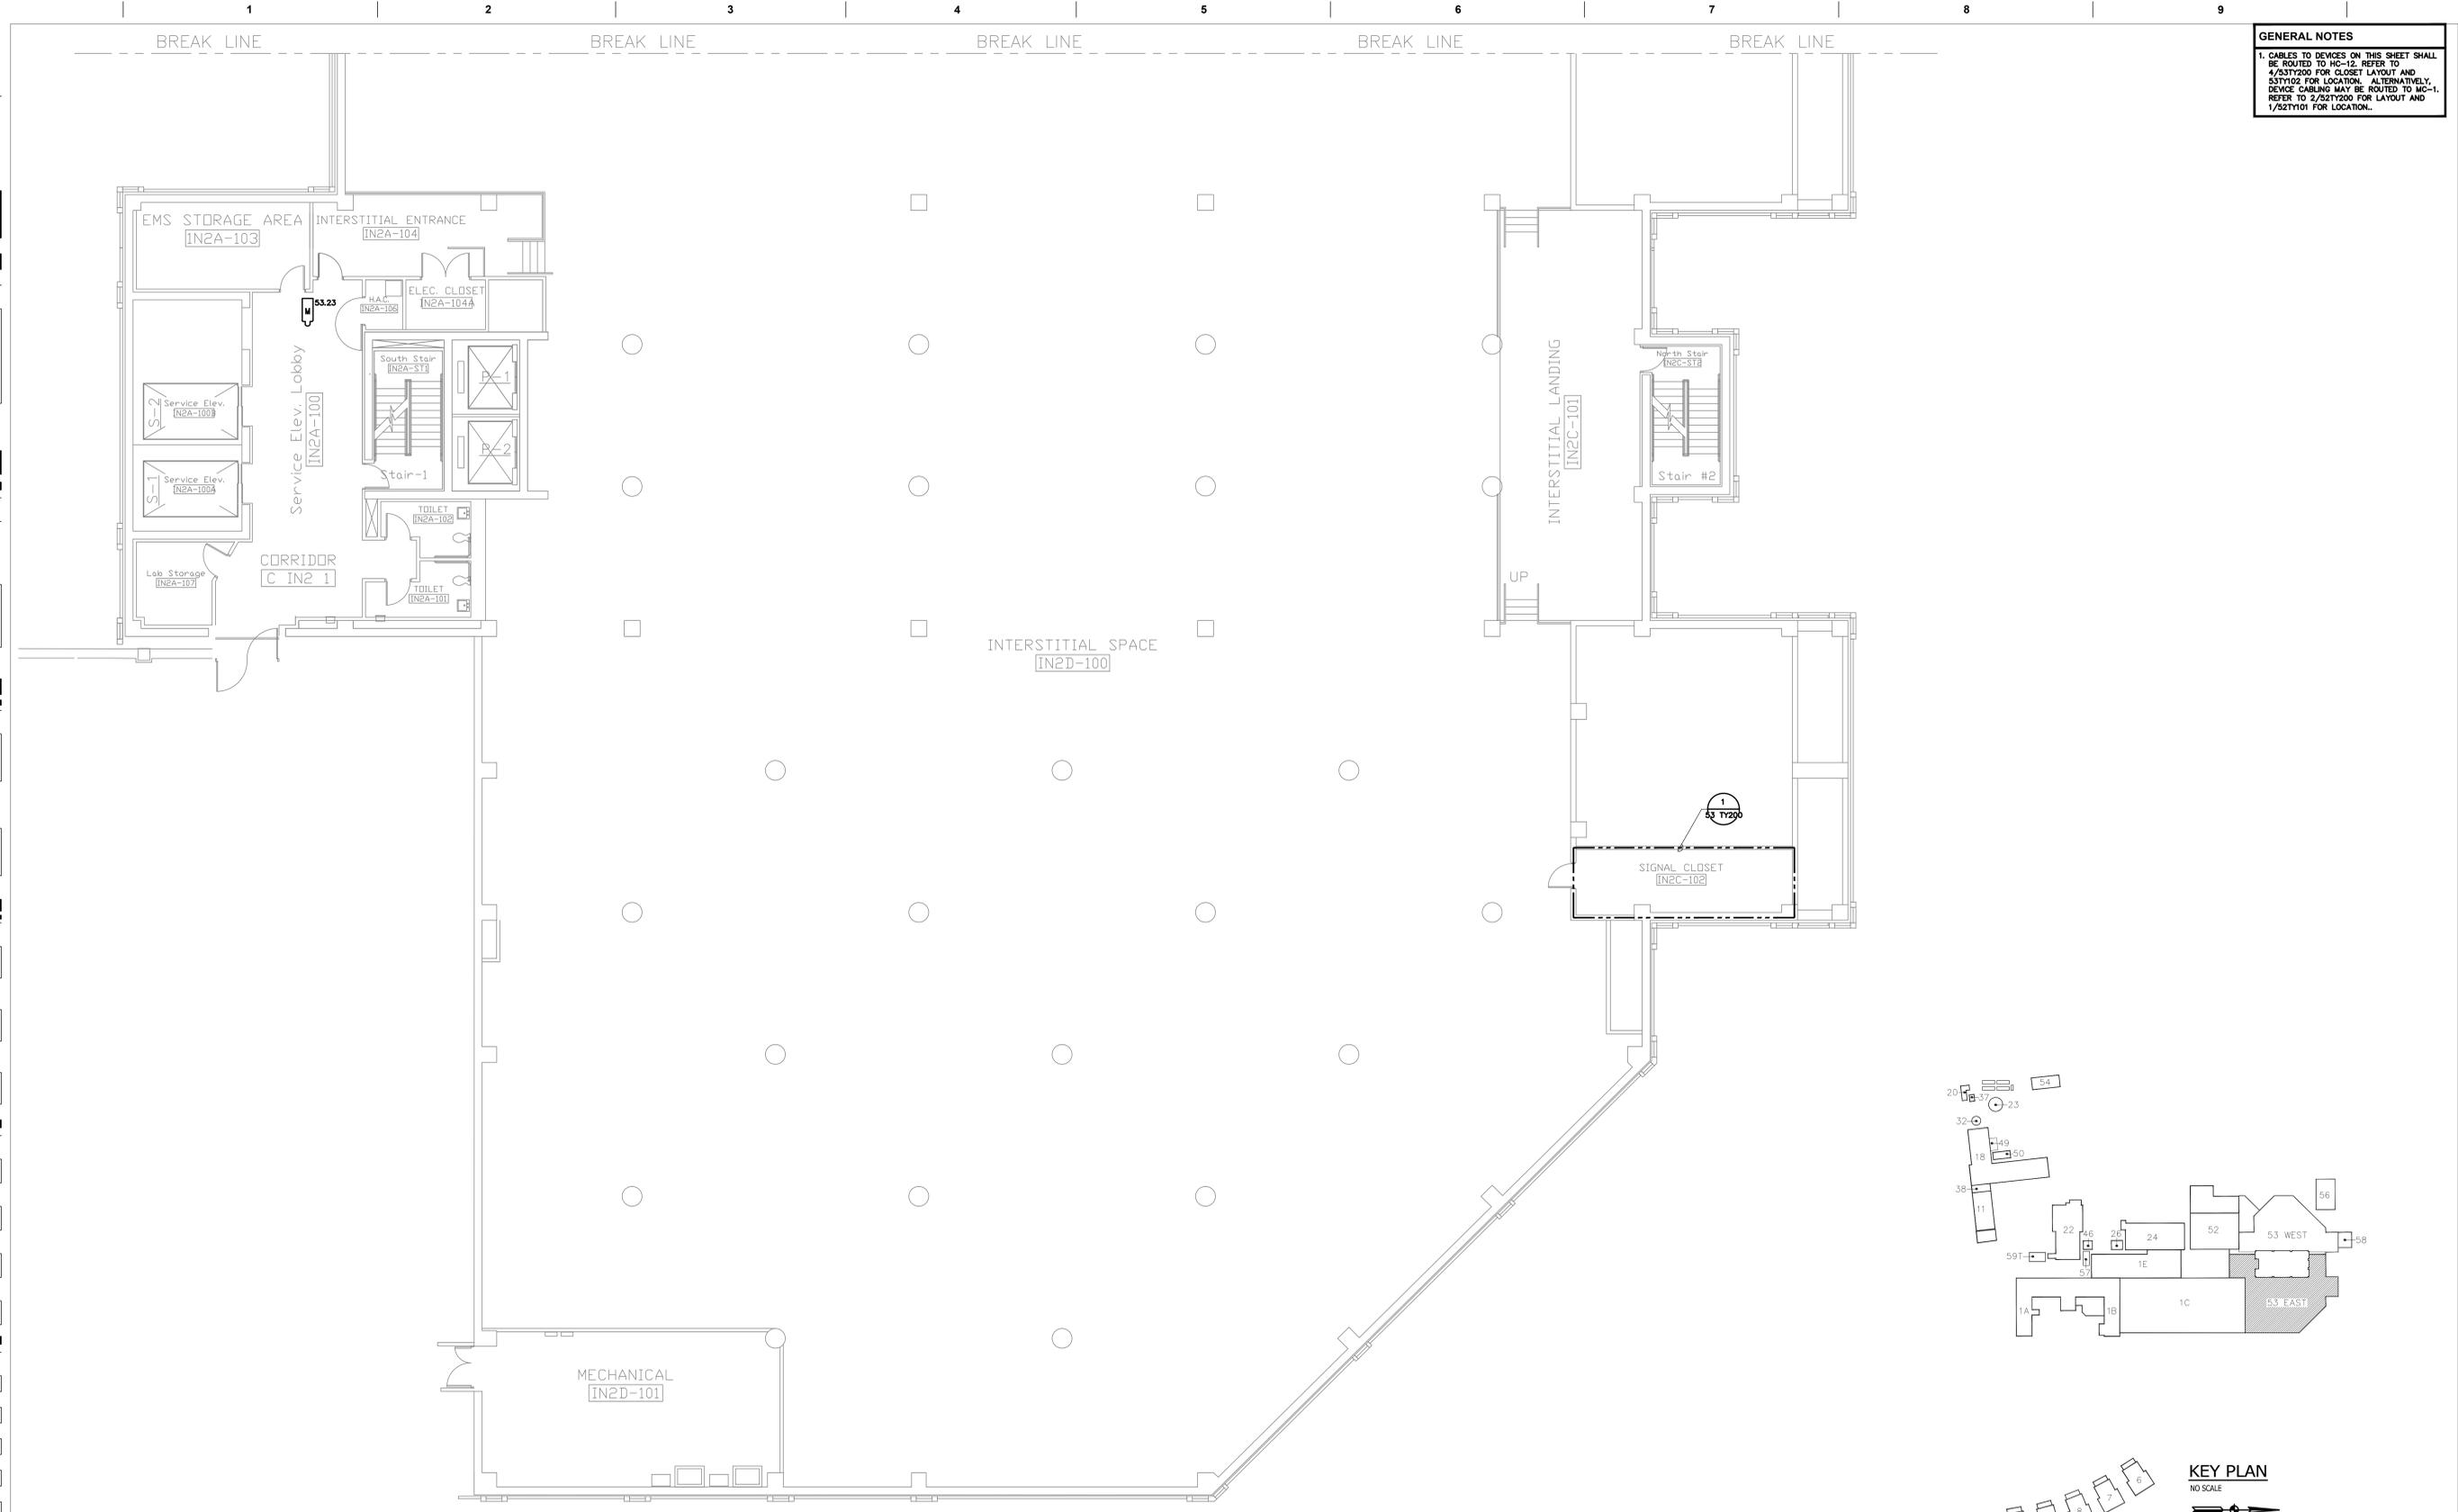

**SECOND FLOOR - EAST**  
 SCALE: 1/8" = 1'-0"

ISSUED FOR CONSTRUCTION

No.	Description	Date

**CONSULTANTS:**  
  
**KJ ENGINEERING CONSULTANTS**  
 Experience you can build on.  
 870 SUMNER DRIVE, SUITE 104  
 2110212, MUSKOGEE, OK 74403  
 581-521-1111  
 FAX: 581-521-1173  
 WWW.KJEC.COM  
**STRUCTURAL | MECHANICAL | ELECTRICAL TECHNOLOGY | MEDICAL EQUIPMENT SOLUTIONS**  
 REG. STATE CONTRACTOR OF AUTHORITY: 000000000000000000

**ARCHITECTS/ENGINEERS:**  
  
**303rd Engineering Group, LLC**  
 Service-Disabled Veteran-Owned Small Business  
 1925 ARDENVALE STREET  
 ST. LOUIS, MO 63118  
 PHONE: (314) 564-3282  
 HTTP://WWW.303ENGINEERING.COM

Dept. of Veterans Affairs  
 Jack C. Montgomery  
 Medical Center  
 1011 Honor Height Drive  
 Muskogee, Oklahoma 74401

APPROVED:	APPROVED: President AF.GE. 2250	APPROVED: Energy Engineer	APPROVED: Medical Center Director
APPROVED:	APPROVED:	APPROVED: Safety Manager	APPROVED: Associate Director
APPROVED:	APPROVED:	APPROVED: Infection Control Nurse	APPROVED: Chief of Staff
APPROVED:	APPROVED:	APPROVED: Industrial Hygienist	APPROVED: Chief of Engineering Service



<b>Drawing Title:</b> SECOND FLOOR - EAST	<b>Project Title:</b> REPLACE SURVEILLANCE SYSTEM	<b>Date:</b> 08.23.13
<b>Scale:</b> AS SHOWN	<b>Approved:</b> TWC - JCMVAMC	<b>Checked By:</b> DAVLAR
<b>Building Number:</b> 53	<b>Drawn By:</b> KEIEVE	<b>Project No.:</b> 623.12.105
	<b>Location:</b> Jack C. Montgomery VA Medical Center - Muskogee, OK	<b>Drawing No.:</b> 53 TY104 Dwg. 106 of 122

**KEY PLAN**  
 NO SCALE




one eighth inch = one foot  
 one quarter inch = one foot  
 three eighths inch = one foot  
 one half inch = one foot  
 three quarters inch = one foot  
 one inch = one foot  
 one and one half inches = one foot  
 three inches = one foot  
 six inches = one foot

A  
B  
C  
D  
E  
F

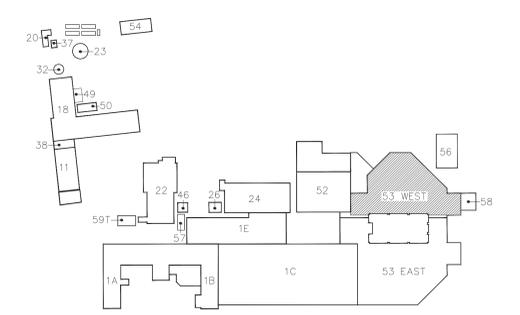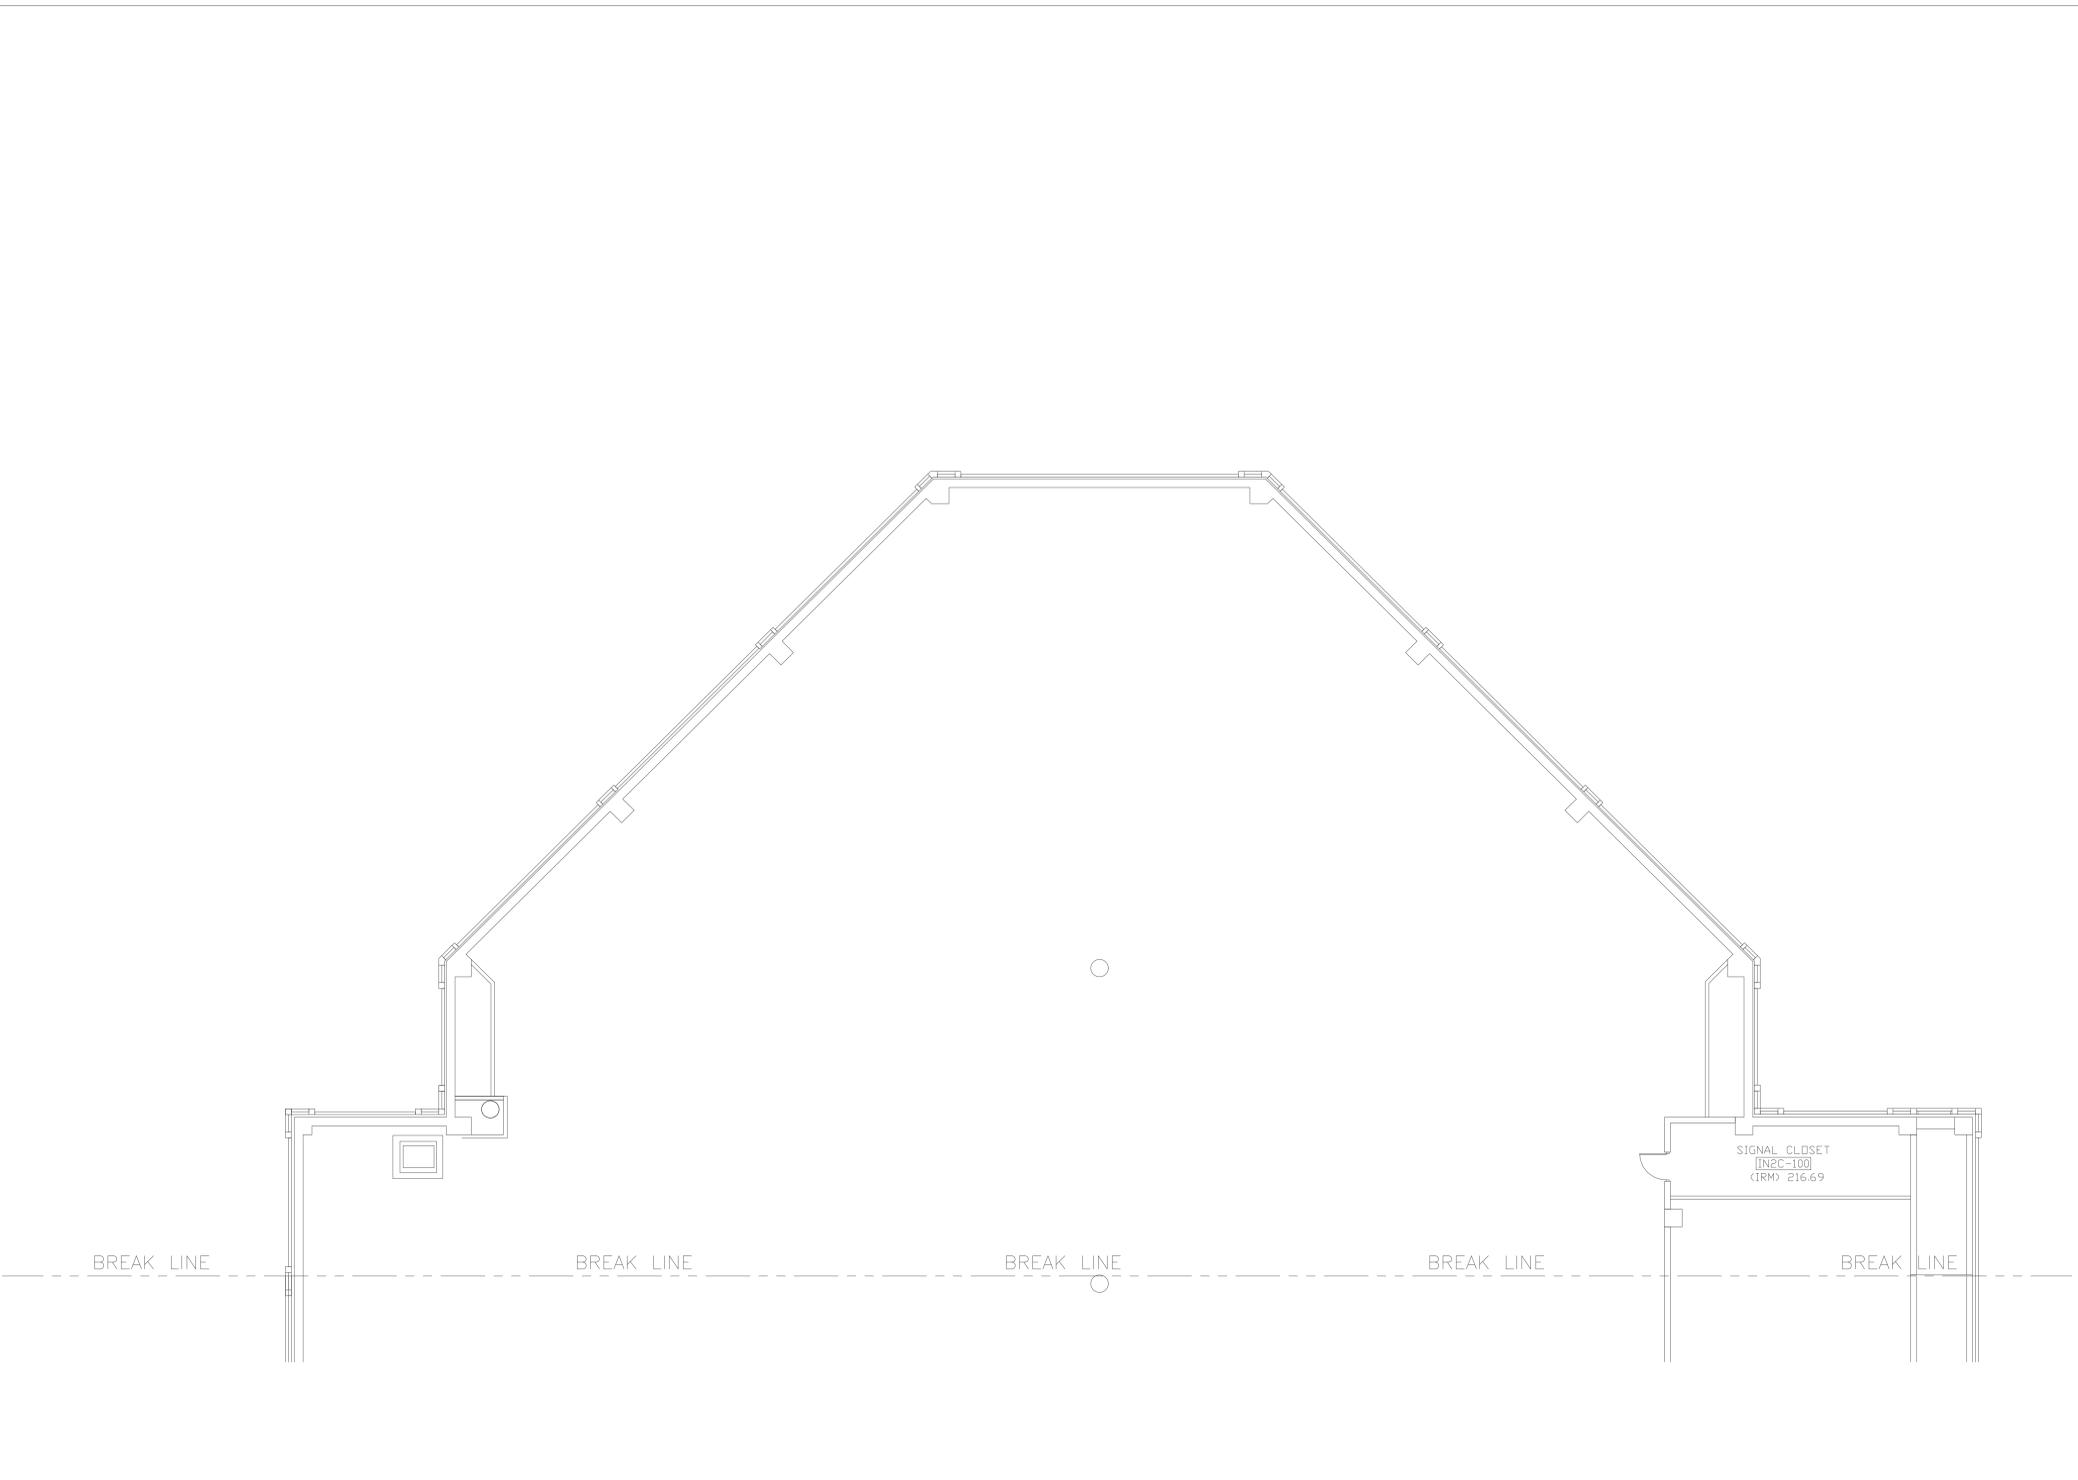

**NO WORK ON THIS SHEET**  
**SECOND FLOOR - WEST**  
 SCALE: 1/8" = 1'-0"

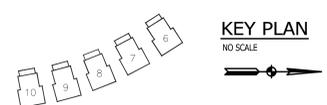

ISSUED FOR CONSTRUCTION

No.	Description	Date

**CONSULTANTS:**  
**K J ENGINEERING CONSULTANTS**  
 Experience you can build on.  
 870 SUMNER DRIVE, SUITE 104  
 2111020, MUSKOGEE, OK 74401  
 205-272-2228  
 FAX: 205-272-1173  
 WWW.KJE.COM  
**STRUCTURAL | MECHANICAL | ELECTRICAL TECHNOLOGY | MEDICAL EQUIPMENT SOLUTIONS**  
Member State Bar Council of Authority 808289888

**ARCHITECTS/ENGINEERS:**  
  
**303rd Engineering Group, LLC**  
 Service-Disabled Veteran-Owned Small Business  
 1925 ARDENVALE STREET  
 ST. LOUIS, MO 63118  
 PHONE: (314) 564-3282  
 HTTP://WWW.303ENGINEERING.COM

 Dept. of Veterans Affairs  
 Jack C. Montgomery  
 Medical Center  
 1011 Honor Height Drive  
 Muskogee, Oklahoma 74401

APPROVED:	APPROVED: President AF.G.E. 2250
APPROVED:	APPROVED: Safety Manager
APPROVED:	APPROVED: Infection Control Nurse
APPROVED:	APPROVED: Industrial Hygienist

APPROVED: Energy Engineer	APPROVED: Medical Center Director
APPROVED: Safety Manager	APPROVED: Associate Director
APPROVED: Infection Control Nurse	APPROVED: Chief of Staff
APPROVED: Industrial Hygienist	APPROVED: Chief of Engineering Service

<b>Drawing Title:</b> SECOND FLOOR - WEST	<b>Project Title:</b> <b>REPLACE SURVEILLANCE SYSTEM</b>
<b>Scale:</b> AS SHOWN	<b>Approved:</b> TWC - JCMVAMC
<b>Building Number:</b> 53	<b>Checked By:</b> DAVLAR
	<b>Drawn By:</b> KEIEVE



<b>Date:</b> 08.23.13	<b>Project No.:</b> 623.12.105
<b>Approved:</b> TWC - JCMVAMC	<b>Checked By:</b> DAVLAR
<b>Drawn By:</b> KEIEVE	<b>Drawing No.:</b> 53 TY105
<b>Location:</b> Jack C. Montgomery VA Medical Center - Muskogee, OK	<b>Dwg. 107 of 122</b>





**GENERAL NOTES**  
 1. CABLES TO DEVICES ON THIS SHEET SHALL BE ROUTED TO HC-14. REFER TO 6/53TY201 FOR CLOSET LAYOUT AND 53TY111 FOR LOCATION.  
**KEYNOTES**   
 1. EXISTING CONDUITS TO BELOW.

three inches = one foot  
 one and one half inches = one foot  
 one inch = one foot  
 three quarters inch = one foot  
 one half inch = one foot  
 three eighths inch = one foot  
 one quarter inch = one foot  
 one eighth inch = one foot

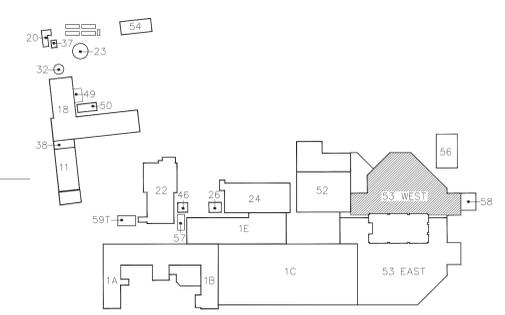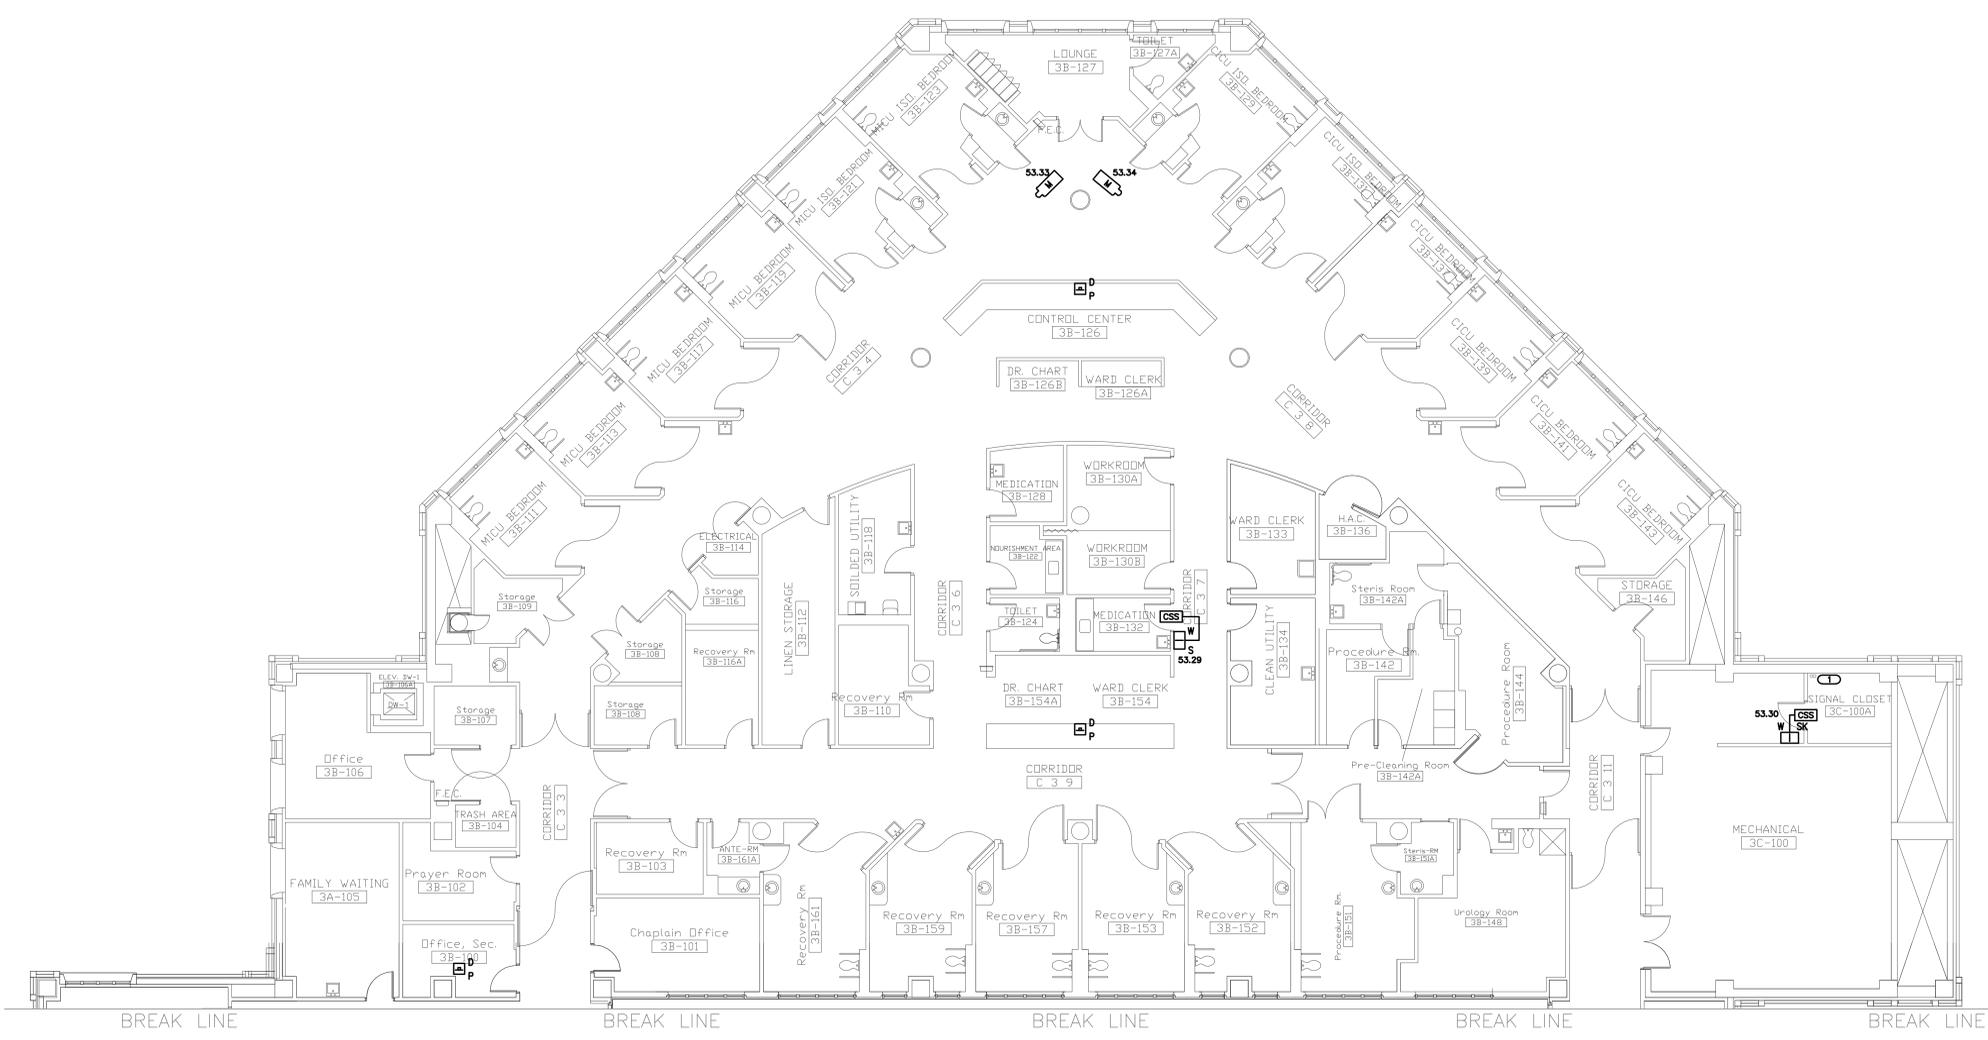

**THIRD FLOOR - WEST**  
 SCALE: 1/8" = 1'-0"

**KEY PLAN**  
 NO SCALE

No.	Description	Date

**CONSULTANTS:**  
  
**KJW ENGINEERING CONSULTANTS**  
 Experience you can build on  
 870 SUMNER DRIVE, SUITE 104  
 5110201, MUSKOGEE, OK 74403  
 204-212-1234  
 FAX: 204-212-1173  
 WWW.KJW.COM  
 STRUCTURAL | MECHANICAL | ELECTRICAL  
 TECHNOLOGY | MEDICAL EQUIPMENT SOLUTIONS

**ARCHITECTS/ENGINEERS:**  
  
**303rd Engineering Group, LLC**  
 Service-Disabled Veteran-Owned Small Business  
 1925 ARDENVALE STREET  
 ST. LOUIS, MO 63118  
 PHONE: (314) 566-3282  
 HTTP://WWW.303ENGINEERING.COM

 Dept. of Veterans Affairs  
 Jack C. Montgomery  
 Medical Center  
 1011 Honor Height Drive  
 Muskogee, Oklahoma 74401

APPROVED: \_\_\_\_\_  
 APPROVED: \_\_\_\_\_  
 APPROVED: \_\_\_\_\_  
 APPROVED: \_\_\_\_\_

APPROVED: President AF.GE. 2250  
 APPROVED: Safety Manager  
 APPROVED: Infection Control Nurse  
 APPROVED: Industrial Hygienist

APPROVED: Energy Engineer  
 APPROVED: Associate Director  
 APPROVED: Chief of Staff  
 APPROVED: Chief of Engineering Service

APPROVED: Medical Center Director  
 APPROVED: Chief of Staff  
 APPROVED: Chief of Engineering Service

Drawing Title:  
**THIRD FLOOR - WEST**

Scale:  
**AS SHOWN**

Building Number:  
**53**

Project Title:  
**REPLACE SURVEILLANCE SYSTEM**

Approved: **TWC - JCMVAMC**  
 Checked By: **DAVLAR**  
 Drawn By: **KEIEVE**  
 Location: **Jack C. Montgomery VA Medical Center - Muskogee, OK**


Date: **08.23.13**  
 Project No.: **623.12.105**  
 Drawing No.: **53 TY107**  
 Dwg. 109 of 122




ISSUED FOR CONSTRUCTION

1 2 3 4 5 6 7 8 9

three inches = one foot  
 one and one half inches = one foot  
 one inch = one foot  
 three quarters inch = one foot  
 one half inch = one foot  
 three eighths inch = one foot  
 one quarter inch = one foot  
 one eighth inch = one foot

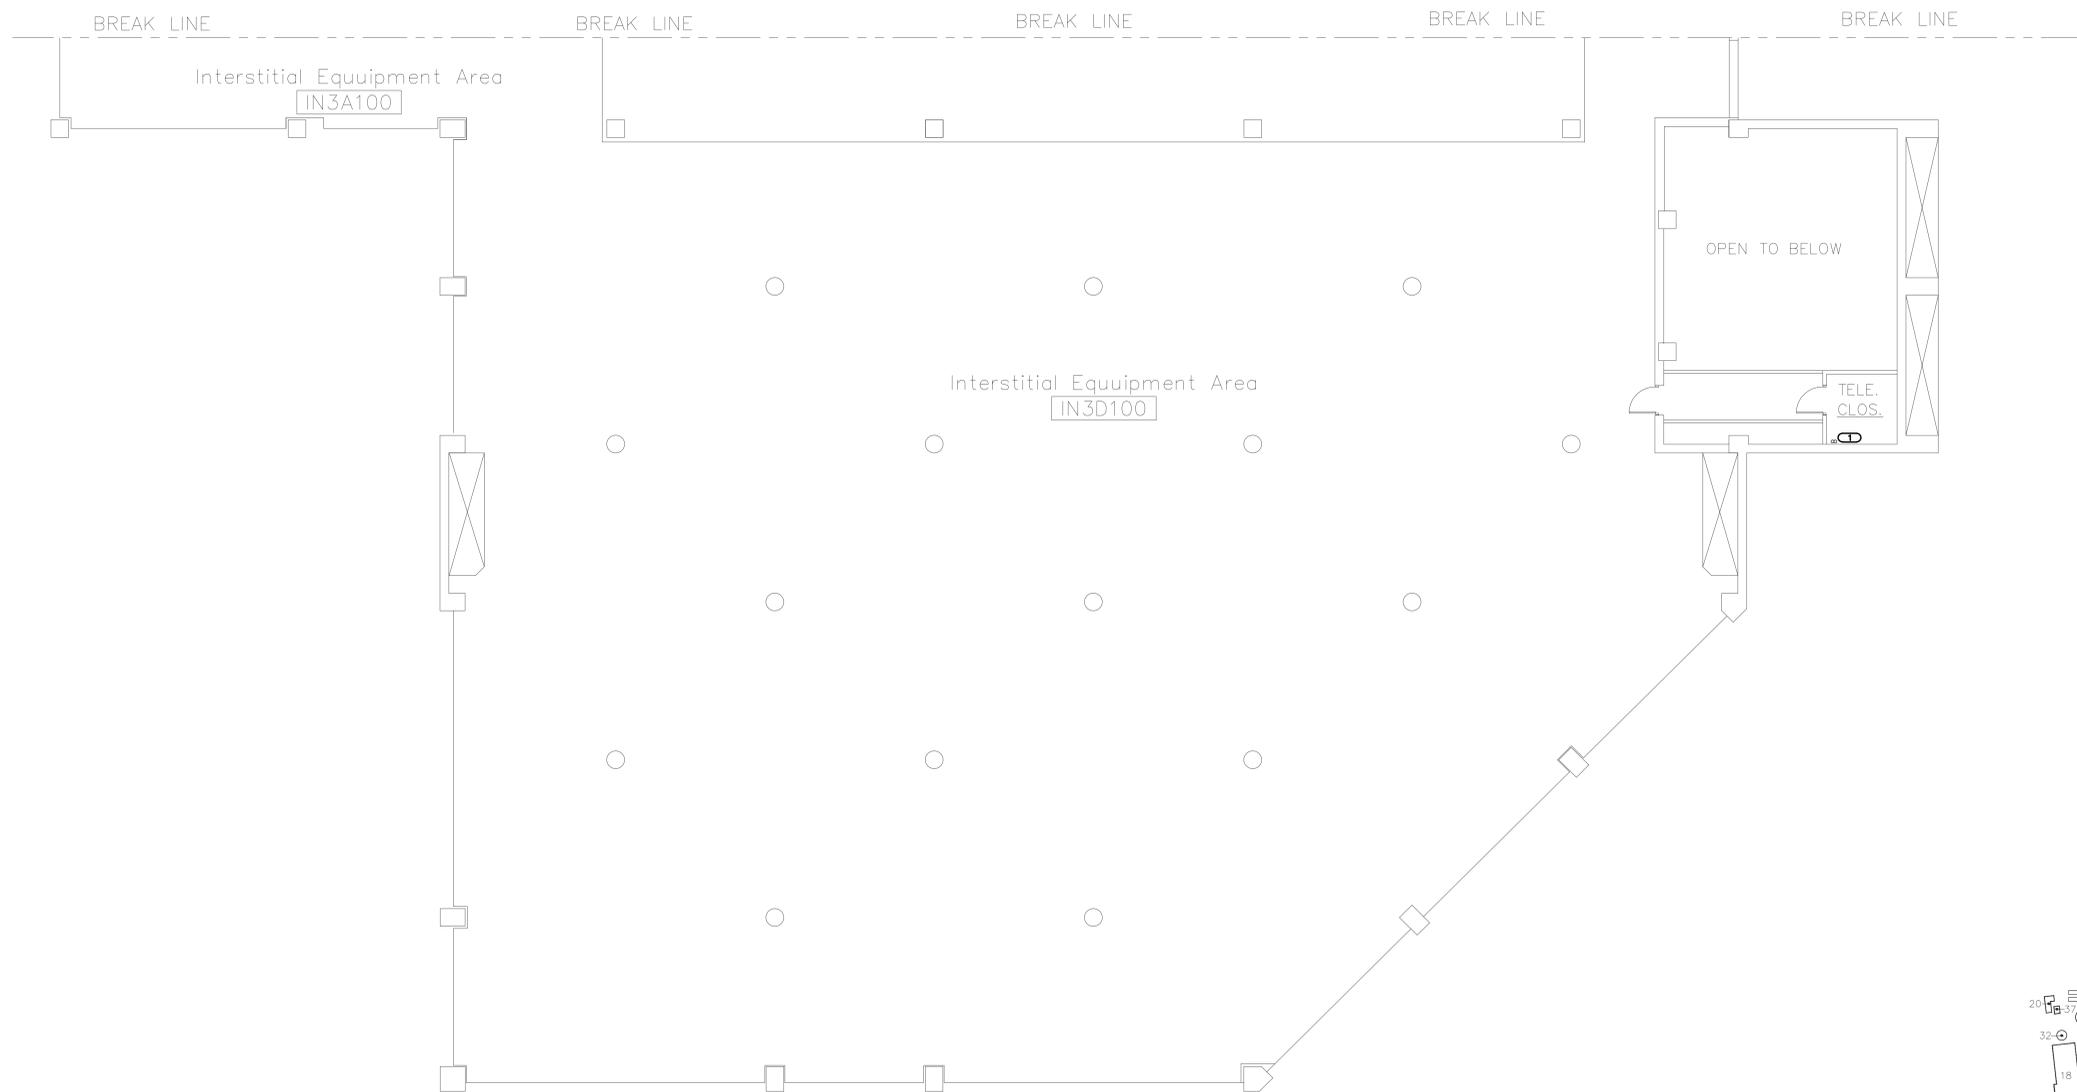

**KEYNOTES**  
 1. EXISTING CONDUITS TO BELOW.

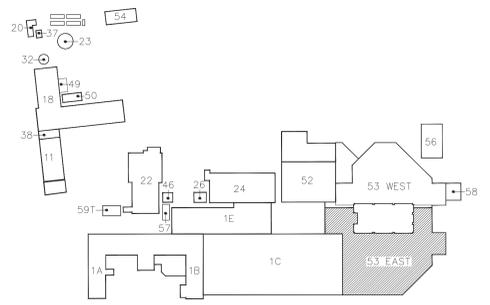

**THIRD FLOOR - INTERSTITIAL - EAST**  
 SCALE: 1/8" = 1'-0"

**KEY PLAN**  
 NO SCALE

No.	Description	Date

**CONSULTANTS:**  
  
**KJW ENGINEERING CONSULTANTS**  
 Experience you can build on.  
 870 SUMNER DRIVE, SUITE 104  
 2110202, MUSKOGEE, OK 74401  
 581-5111  
 FAX: 581-5117  
 WWW.KJW.COM  
 STRUCTURAL | MECHANICAL | ELECTRICAL  
 TECHNOLOGY | MEDICAL EQUIPMENT SOLUTIONS

**ARCHITECTS/ENGINEERS:**  
  
**303rd Engineering Group, LLC**  
 Service-Disabled Veteran-Owned Small Business  
 1925 AIRBORNE STREET  
 ST. LOUIS, MO 63118  
 PHONE: (314) 564-3282  
 HTTP://WWW.303ENGINEERING.COM

Dept. of Veterans Affairs  
 Jack C. Montgomery  
 Medical Center  
 1011 Honor Height Drive  
 Muskogee, Oklahoma 74401

APPROVED: \_\_\_\_\_  
 APPROVED: \_\_\_\_\_  
 APPROVED: \_\_\_\_\_  
 APPROVED: \_\_\_\_\_

APPROVED: President AF.G.E. 2250  
 APPROVED: \_\_\_\_\_  
 APPROVED: \_\_\_\_\_  
 APPROVED: \_\_\_\_\_

APPROVED: Energy Engineer  
 APPROVED: Safety Manager  
 APPROVED: Infection Control Nurse  
 APPROVED: Industrial Hygienist

APPROVED: Medical Center Director  
 APPROVED: Associate Director  
 APPROVED: Chief of Staff  
 APPROVED: Chief of Engineering Service

Drawing Title:  
**THIRD FLOOR - INTERSTITIAL - EAST**  
 Scale:  
**AS SHOWN**  
 Building Number:  
**53**

Project Title:  
**REPLACE SURVEILLANCE SYSTEM**  
 Approved: TWC - JCMVAMC  
 Checked By: DAVLAR  
 Drawn By: KEIEVE  
 Location:  
**Jack C. Montgomery VA Medical Center - Muskogee, OK**

Date: 08.23.13  
 Project No. 623.12.105  
 Drawing No. **53 TY108**  
 Dwg. 110 or 122



ISSUED FOR CONSTRUCTION



1 2 3 4 5 6 7 8 9

three inches = one foot  
 one and one half inches = one foot  
 one inch = one foot  
 three quarters inch = one foot  
 one half inch = one foot  
 three eighths inch = one foot  
 one quarter inch = one foot  
 one eighth inch = one foot

**KEYNOTES**  
 1. EXISTING CONDUITS TO BELOW.

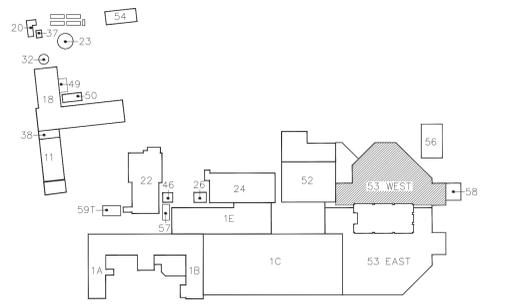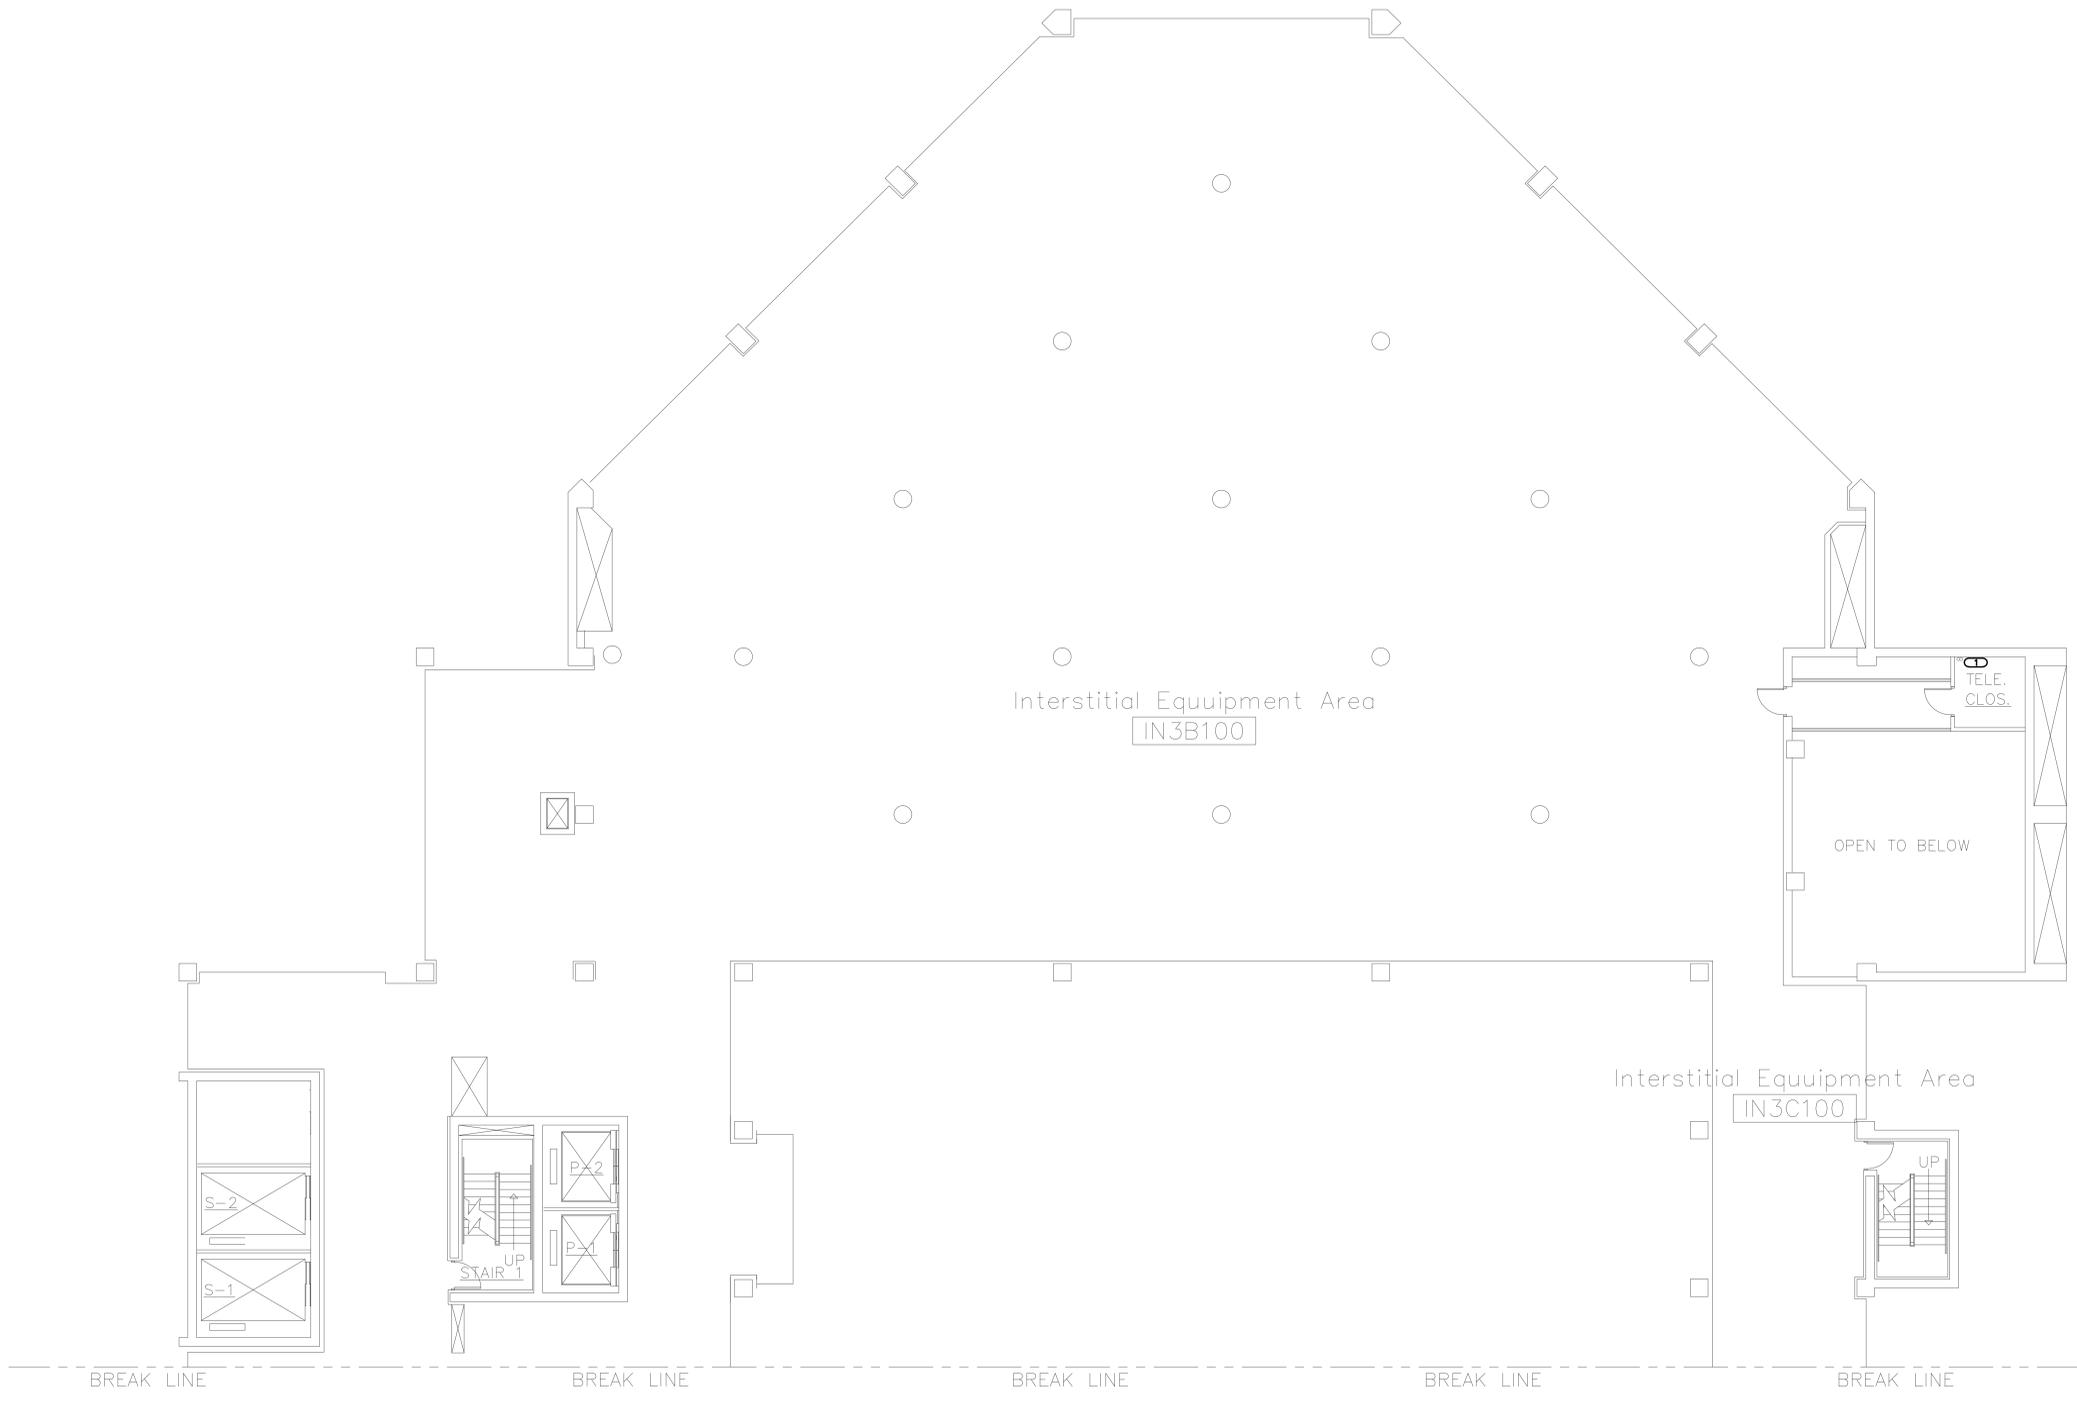

**THIRD FLOOR - INTERSTITIAL - WEST**  
 SCALE: 1/8" = 1'-0"

**KEY PLAN**  
 NO SCALE

ISSUED FOR CONSTRUCTION

No.	Description	Date

**CONSULTANTS:**

**K J ENGINEERING CONSULTANTS**  
 W W  
 Experience you can build on  
 870 SUMNER DRIVE, SUITE 104  
 2110201, MUSKOGEE, OK 74401  
 204-221-2124  
 FAX: 204-221-1173  
 WWW.KJE.COM

**ARCHITECTS/ENGINEERS:**

**303rd Engineering Group, LLC**  
 Service-Disabled Veteran-Owned Small Business  
 1925 AIRBORNE STREET  
 ST. LOUIS, MO 63118  
 PHONE: (314) 564-3282  
 HTTP://WWW.303ENGINEERING.COM

Dept. of Veterans Affairs  
 Jack C. Montgomery  
 Medical Center  
 1011 Honor Height Drive  
 Muskogee, Oklahoma 74401

APPROVED: \_\_\_\_\_

APPROVED: \_\_\_\_\_

APPROVED: President AF.GE. 2250

APPROVED: Energy Engineer

APPROVED: Safety Manager



APPROVED: Medical Center Director

APPROVED: Associate Director

APPROVED: Infection Control Nurse

**GENERAL NOTES**  
 1. CABLES TO DEVICES ON THIS SHEET SHALL BE ROUTED TO HC-14. REFER TO 63TY1201 FOR CLOSET LAYOUT AND 53TY111 FOR LOCATION.

one eighth inch = one foot  
 one quarter inch = one foot  
 three eighths inch = one foot  
 one half inch = one foot  
 three quarters inch = one foot  
 one inch = one foot  
 one and one half inches = one foot  
 three inches = one foot

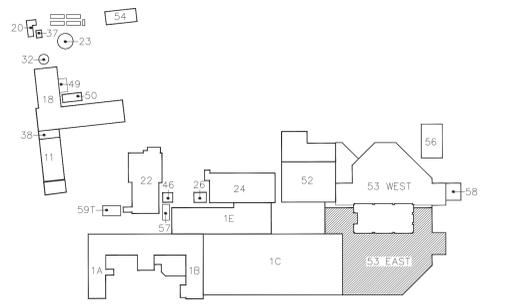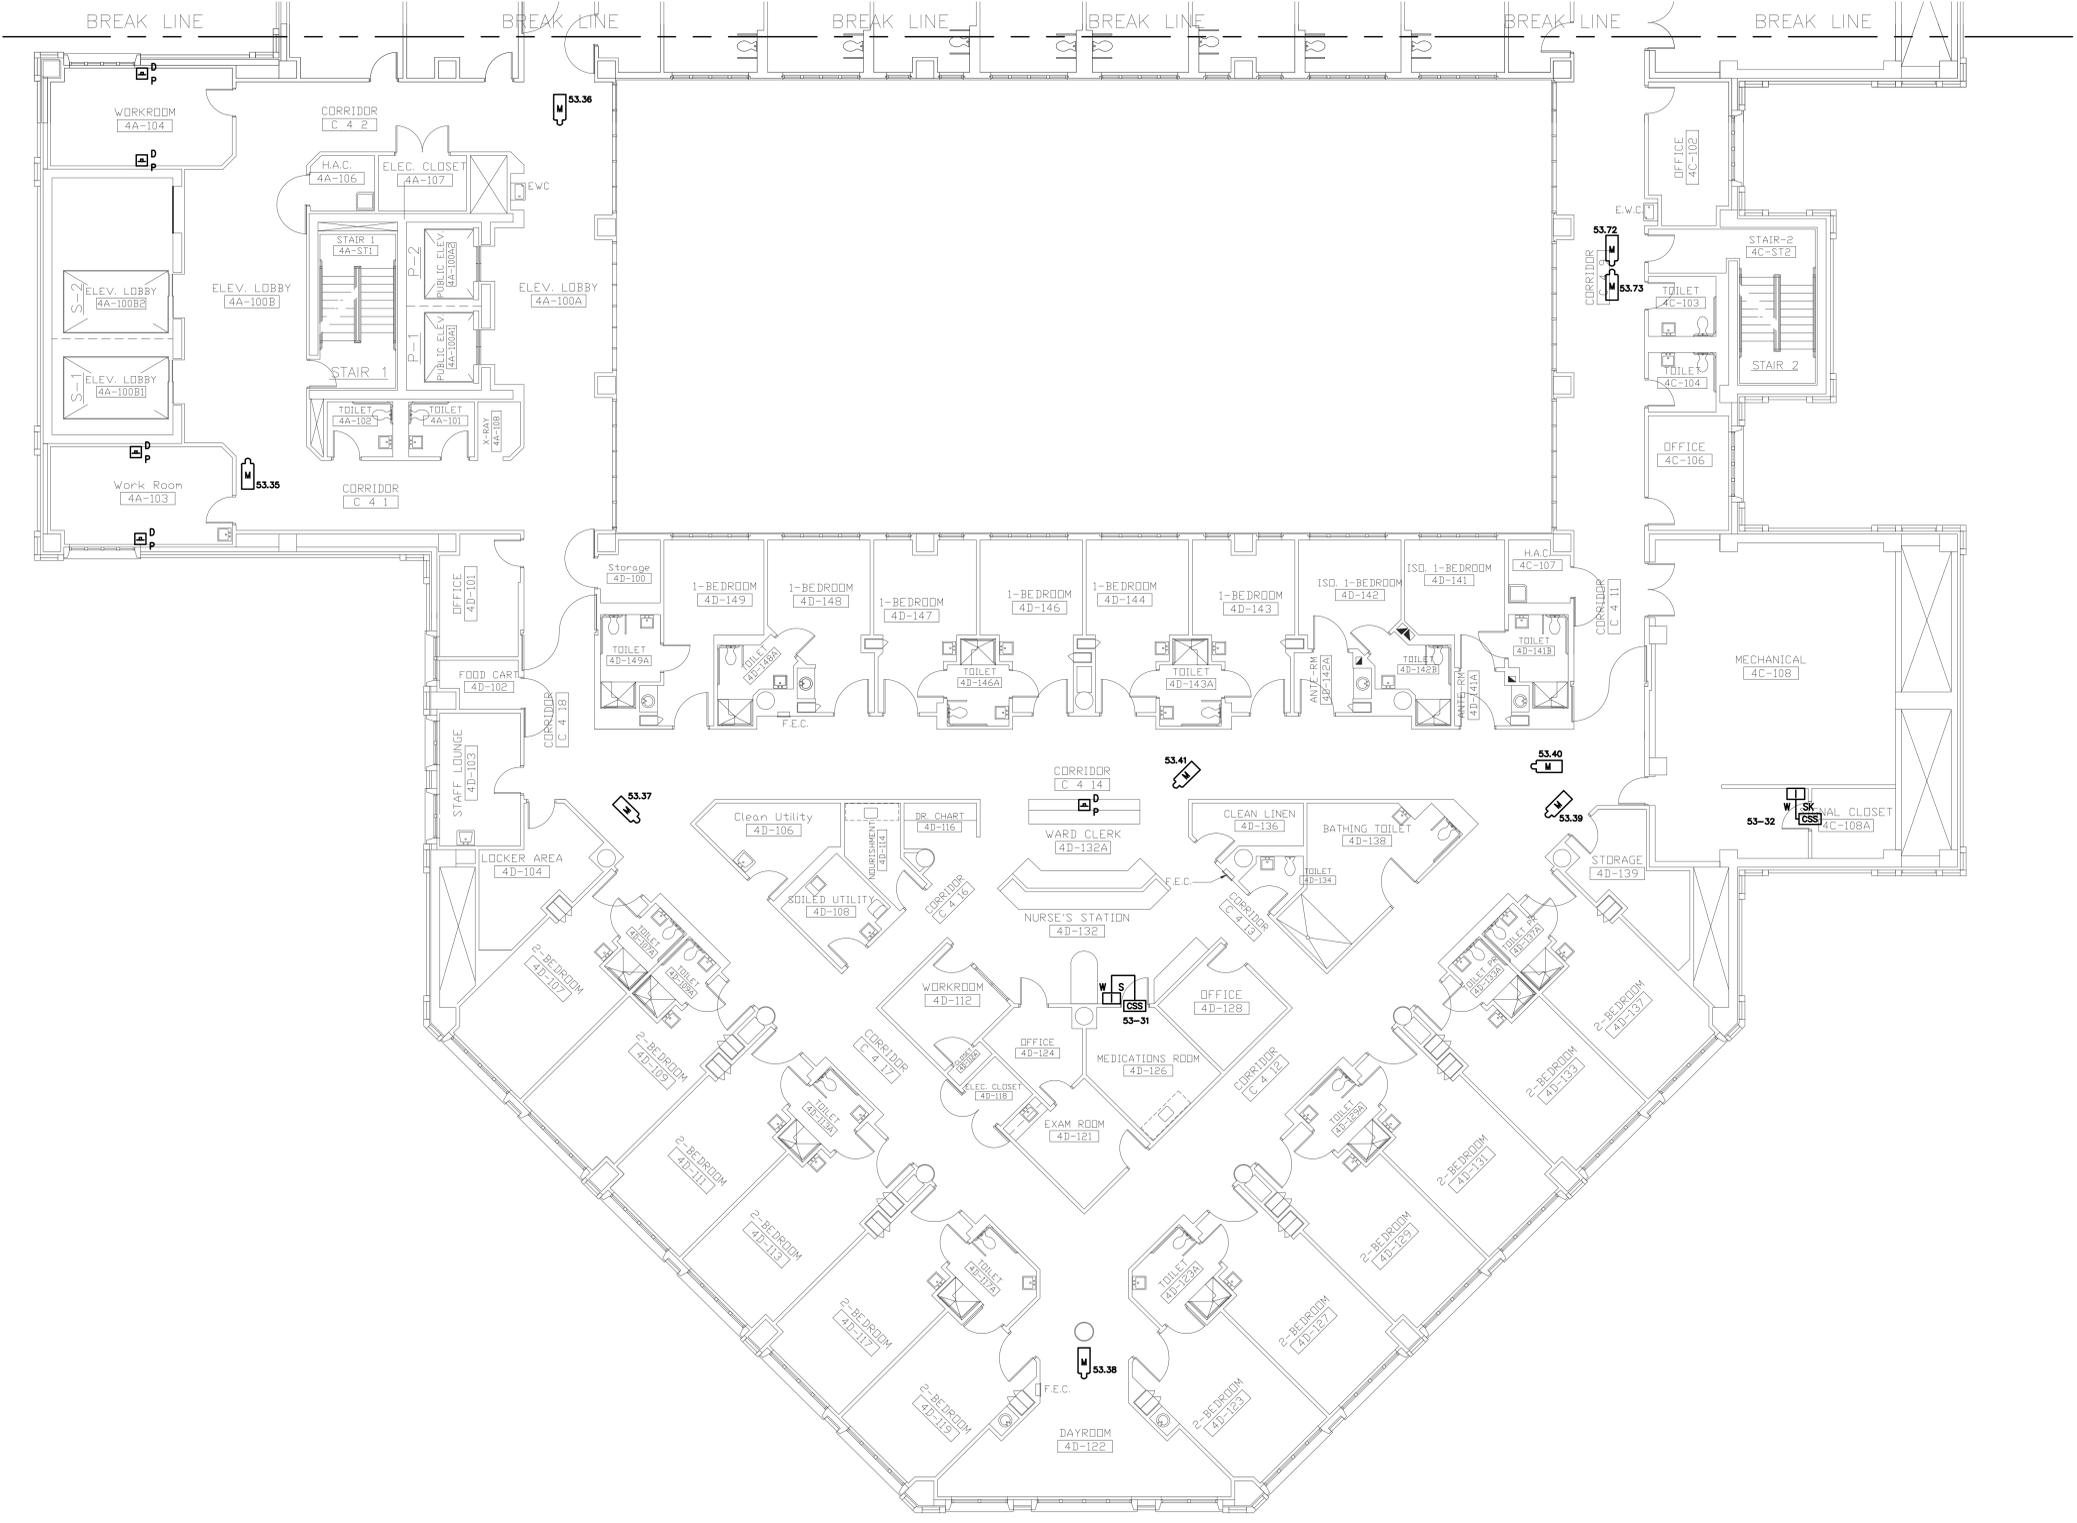

**FOURTH FLOOR EAST**  
 SCALE: 1/8" = 1'-0"

**KEY PLAN**  
 NO SCALE

ISSUED FOR CONSTRUCTION

No.	Description	Date

**CONSULTANTS:**

**KJ ENGINEERING CONSULTANTS**  
 Experience you can build on  
 870 SUMNER DRIVE, SUITE 104  
 5110201, MUSKOGEE, OK 74403  
 334-425-1124  
 FAX: 334-425-1173  
 WWW.KJENGINEERING.COM

**STRUCTURAL | MECHANICAL | ELECTRICAL TECHNOLOGY | MEDICAL EQUIPMENT SOLUTIONS**

Member State Contractors of Authority 0000000000

**ARCHITECTS/ENGINEERS:**

**303rd Engineering Group, LLC**  
 Service-Disabled Veteran-Owned Small Business  
 1925 ARDENVALE STREET  
 ST. LOUIS, MO 63118  
 PHONE: (314) 566-7382  
 HTTP://WWW.303ENGINEERING.COM

Dept. of Veterans Affairs  
 Jack C. Montgomery  
 Medical Center  
 1011 Honor Height Drive  
 Muskogee, Oklahoma 74401

APPROVED: \_\_\_\_\_

APPROVED: \_\_\_\_\_

APPROVED: \_\_\_\_\_

APPROVED: \_\_\_\_\_

APPROVED: \_\_\_\_\_

APPROVED: \_\_\_\_\_

Drawing Title:  
**FOURTH FLOOR EAST**

Scale:  
**AS SHOWN**

Building Number:  
**53**

Project Title:  
**REPLACE SURVEILLANCE SYSTEM**

Approved:  
**TWC - JCMVAMC**

Checked By:  
**DAVLAR**

Drawn By:  
**KEIEVE**

Location:  
**Jack C. Montgomery  
VA Medical Center - Muskogee, OK**

Date:  
**08.23.13**

Project No.  
**623.12.105**

Drawing No.  
**53 TY110**  
Dwg. 112 of 122

**Department of Veterans Affairs**