



② SECOND FLOOR REMOVALS PLAN

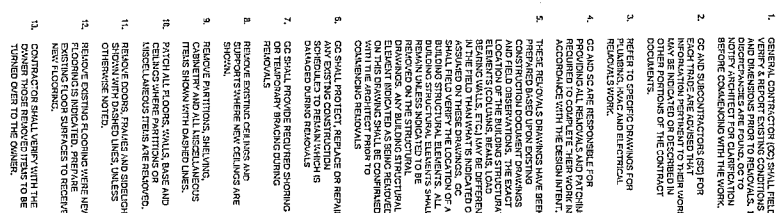

- ① SECOND FLOOR PLAN - NEW WORK

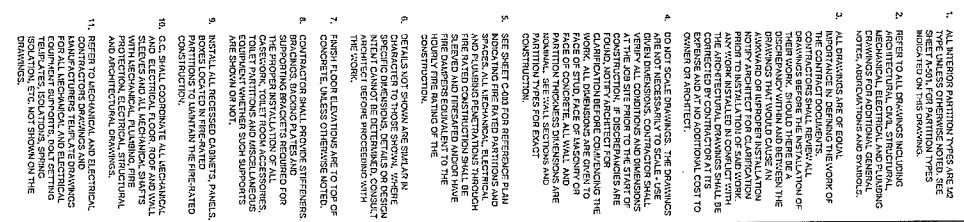

EJECT/ENGINE FIRE:

CONSULTANTS:

SECOND FLOOR NEW WORK AND
REMOVALS PLAN

Project No
CONSTRUCT INTERIM
USP 797 FACILITY

Project Number 650-14-015	Office of Construction
Bidding Number	

0 - FOR CONSTRUCTION		UNLESS THE
----------------------	--	------------



Project ID#	CONSTRUCT INTERIM USP 797 FACILITY
Location	PROVIDENCE, RI
Date	06/30/2014
Entered	WPD
Drawn	

Project Number 650-14-015	Office of Construction and Facilities Management
Station Number 1	
Drawing Number A-101	